



University of
New Hampshire

ISSUED FOR:

BY
FACILITIES PROJECT MANAGEMENT

APPROVED BY: DATE:

Director, FPM
Project Mgr.
Campus Planning
Fire Dept./Safety
EH&S
AA&E
Client

PROJECT NUMBER: 2017-0384

PROJECT NAME:

**D.O.T. # 41369
MAIN ST. SOUTH
SIDEWALK**

DRAWING TITLE:

SITE PLAN

SCALE: 1" = 10'


DRAWN BY: STH

CHECKED BY: SP

DATE:
OCT. 31, 2019

DRAWING NO

C-1

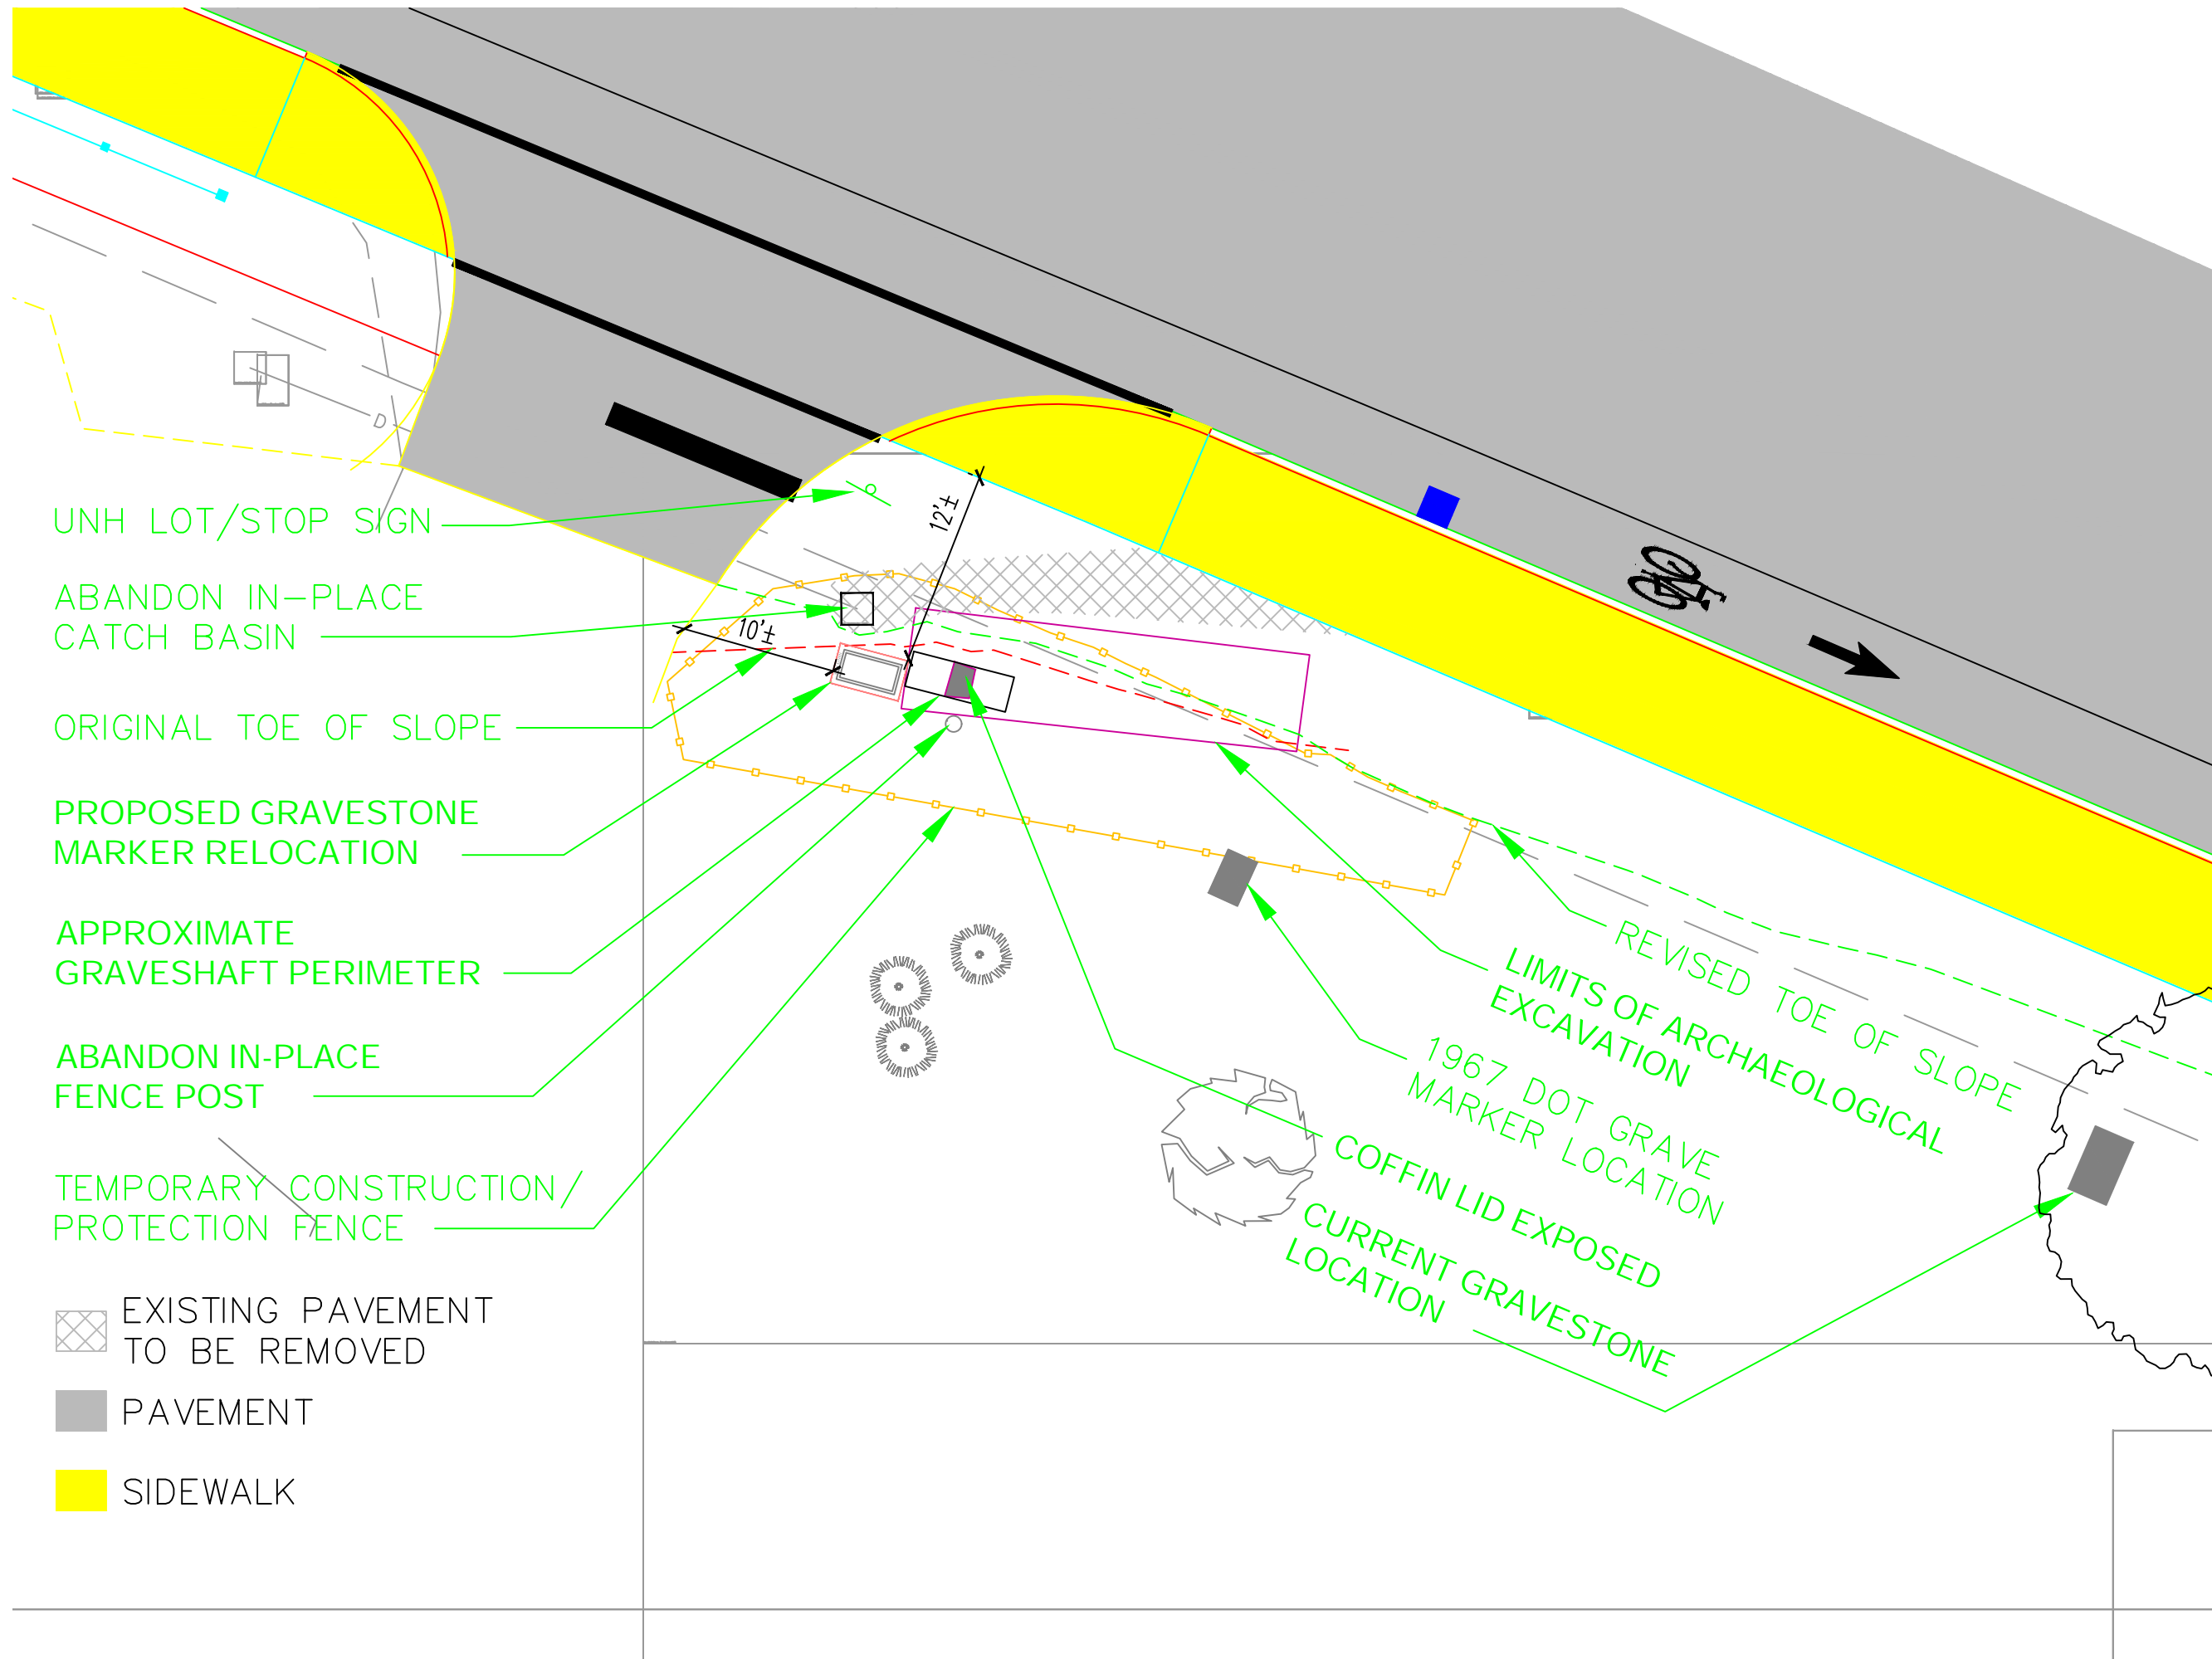

UNH LOT/STOP SIGN

ABANDON IN-PLACE
CATCH BASIN

ORIGINAL TOE OF SLOPE

PROPOSED GRAVESTONE
MARKER RELOCATION

APPROXIMATE
GRAVESHAFT PERIMETER

ABANDON IN-PLACE
FENCE POST

TEMPORARY CONSTRUCTION/
PROTECTION FENCE

EXISTING PAVEMENT
TO BE REMOVED

PAVEMENT

SIDEWALK

REVISED TOE OF SLOPE
LIMITS OF ARCHAEOLOGICAL
EXCAVATION
1967 DOT GRAVE
MARKER LOCATION
COFFIN LID EXPOSED
CURRENT GRAVESTONE
LOCATION



University of
New Hampshire

ISSUED FOR:

BY
FACILITIES PROJECT MANAGEMENT

APPROVED BY: DATE:
Director, FPM
Project Mgr.
Campus Planning
Fire Dept./Safety
EH&S
AA&E
Client

PROJECT NUMBER:
PROJECT NAME:
D.O.T. # 41369
MAIN ST. SOUTH
SIDEWALK

DRAWING TITLE:
GRAVESTONE

SCALE: AS NOTED

DRAWN BY: STH

CHECKED BY: SP

DATE:
OCT. 31, 2019

DRAWING No.

A-1

