




ISAAC DESIGN, PLLC

35 OYSTER RIVER RD.
DURHAM, NH 03824


603-969-6711

NICK@ISAACDESIGN.COM

WWW.ISAACDESIGN.COM

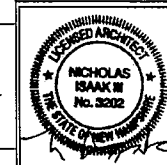

2011 - PERMIT / BID SET
2011 - CONSTRUCTION SET

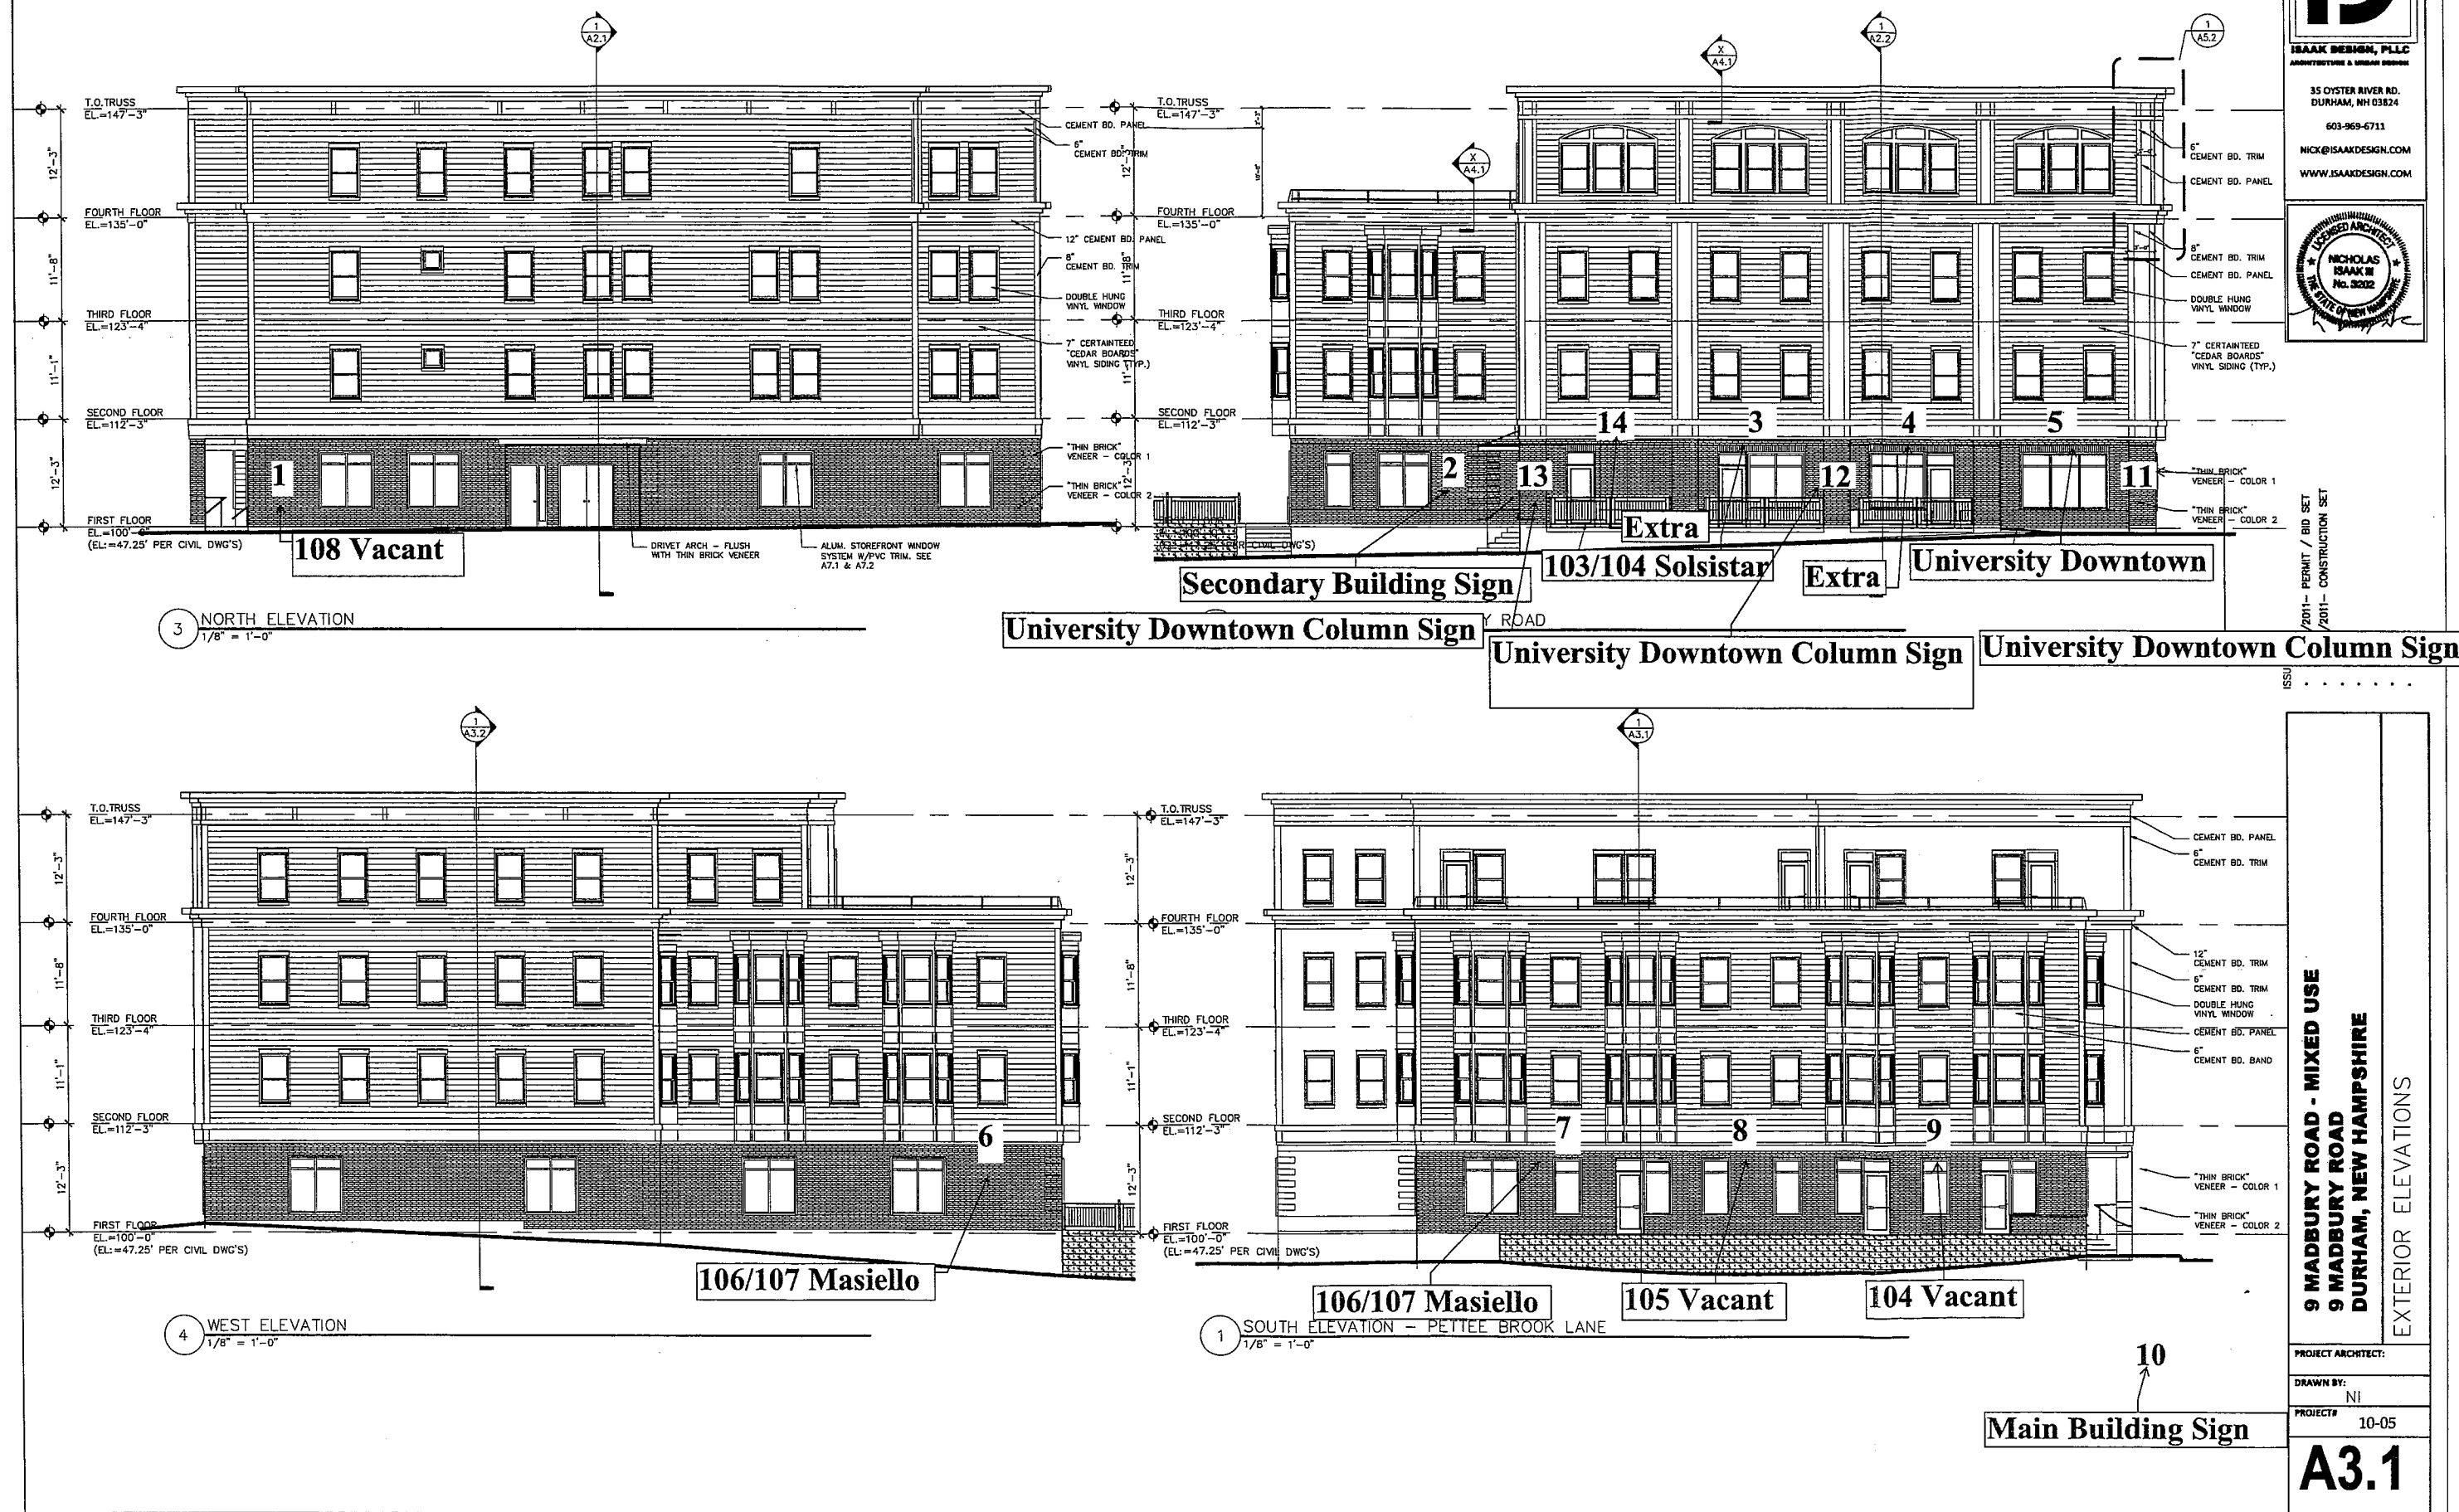

9 MADBURY ROAD - MIXED USE
9 MADBURY ROAD
DURHAM, NEW HAMPSHIRE

EXTERIOR ELEVATIONS

PROJECT ARCHITECT:

DRAWN BY:

NI

PROJECT# 10-05

A3.1