


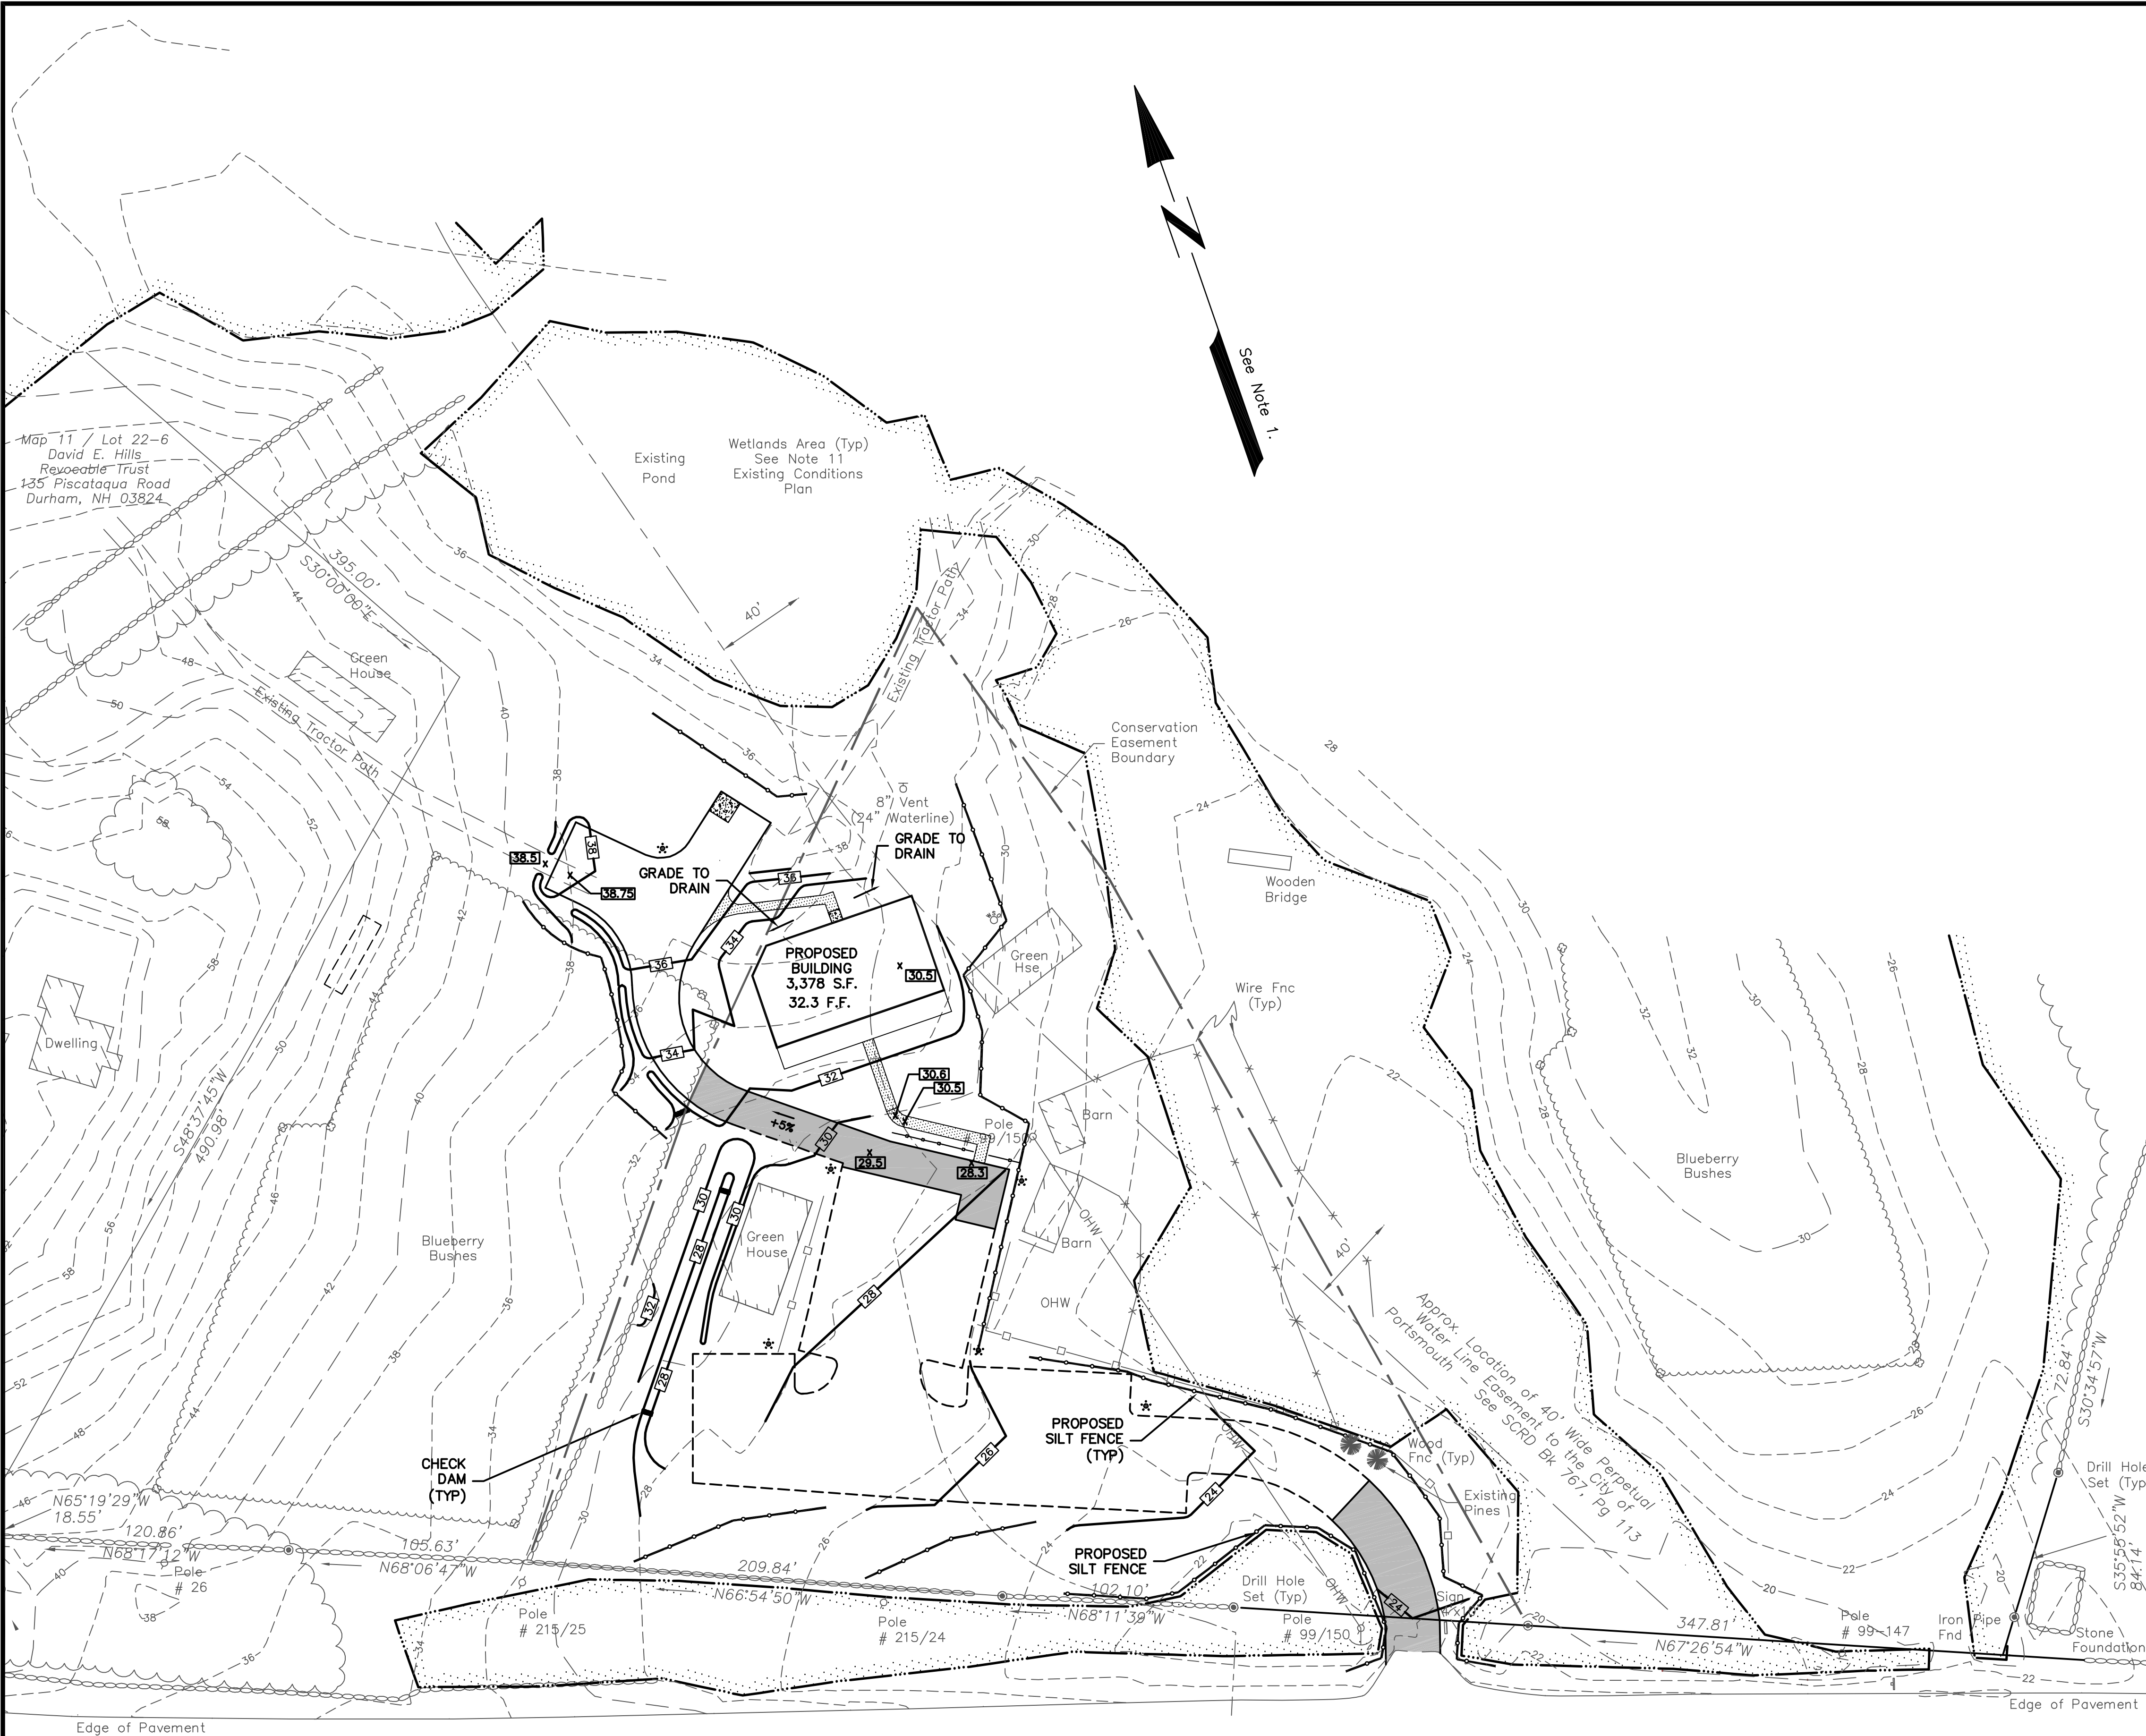

- GRADING NOTES:**
- 1) TOTAL AREA OF SOIL DISTURBANCE IS APPROXIMATELY 53,323 SQ. FT.
  - 2) SEE SHEET 5 FOR DETAILS OF TEMPORARY AND PERMANENT EROSION CONTROL MEASURES.

**LEGEND:**


- SILTFENCE (SEE DETAIL)
- PROPOSED SPOT GRADE
- PROPOSED FINISH GRADE
- PROPOSED UTILITY POLE
- N/F
- SCRD
- STRAFFORD COUNTY REGISTRY OF DEEDS
- WETLANDS BOUNDARY
- EXISTING UTILITY POLE
- STONE WALL
- GUY WIRE
- WATER SHUT-OFF
- DRILL HOLE SET

|     |      |         |                                              |
|-----|------|---------|----------------------------------------------|
| 4   | SJH  | 8-20-19 | REVISED BUILDING FOOT PRINT PER OWNER        |
| 3   | SJH  | 8-13-18 | REVISED BUILDING FOOT PRINT                  |
| 2   | DCL  | 4-18-07 | REVISED PER OWNERS DIRECTIVE                 |
| 1   | DCL  | 2-20-06 | REV. PER BLDG. INSP. DEPT. COMMENTS 12-19-06 |
| No. | DATE | BY      | REVISION                                     |

**GRADING, DRAINAGE & EROSION CONTROL PLAN**

TAX MAP 11, LOT 22-3  
PISCATAQUA ROAD (a.k.a U.S. ROUTE 4)  
DURHAM, NEW HAMPSHIRE

Prepared For \ Owner of Record:  
DAVID E. HILLS & THE HILLS FAMILY TRUST  
135 PISCATAQUA ROAD  
DURHAM, NH 03824

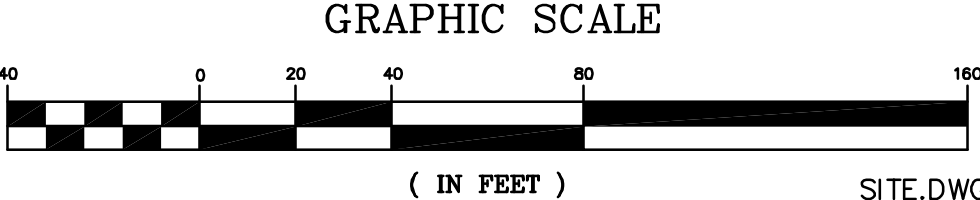

civilworks  
engineers • surveyors

P.O. Box 1166  
Dover, NH 603-749-0443

SITE.DWG-0638

|                 |
|-----------------|
| DESIGN: DCL     |
| SCALE: 1"=40'   |
| DATE: 12-5-06   |
| SHEET: 3 OF 5   |
| PROJECT # 06157 |