



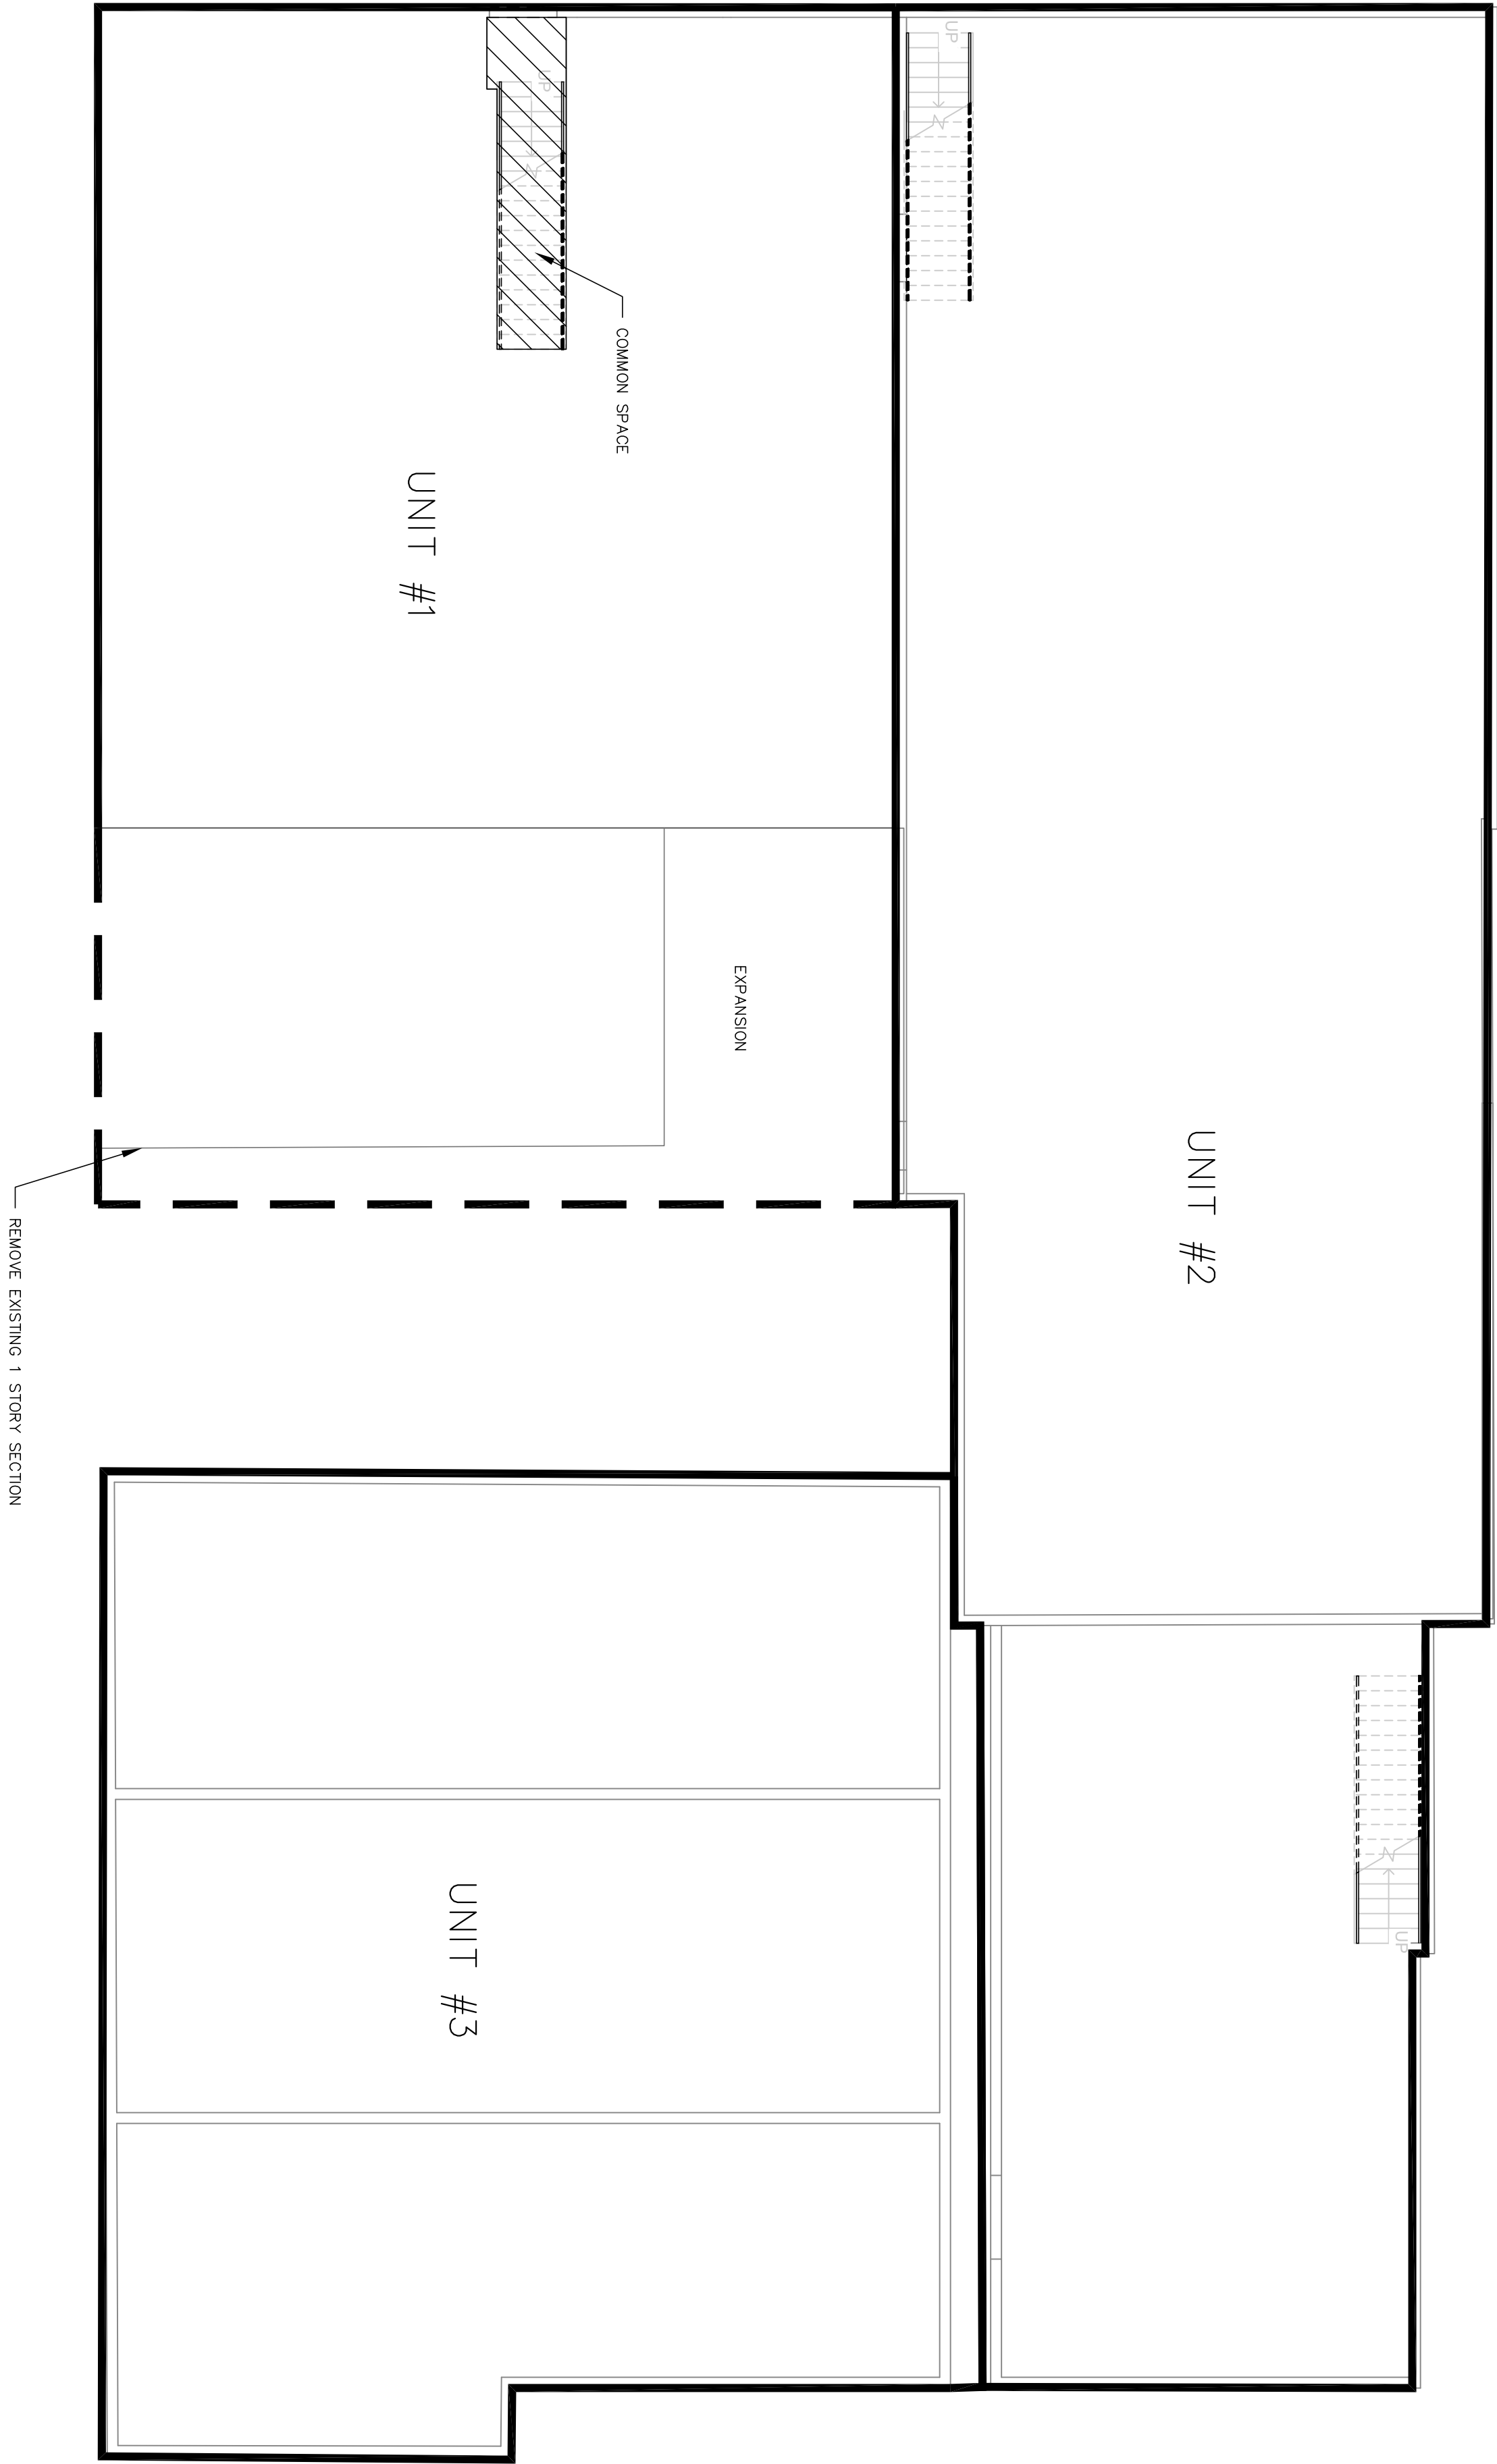

FLOOR PLAN - LEVEL 1
1
EX101
1/8" = 1'-0"

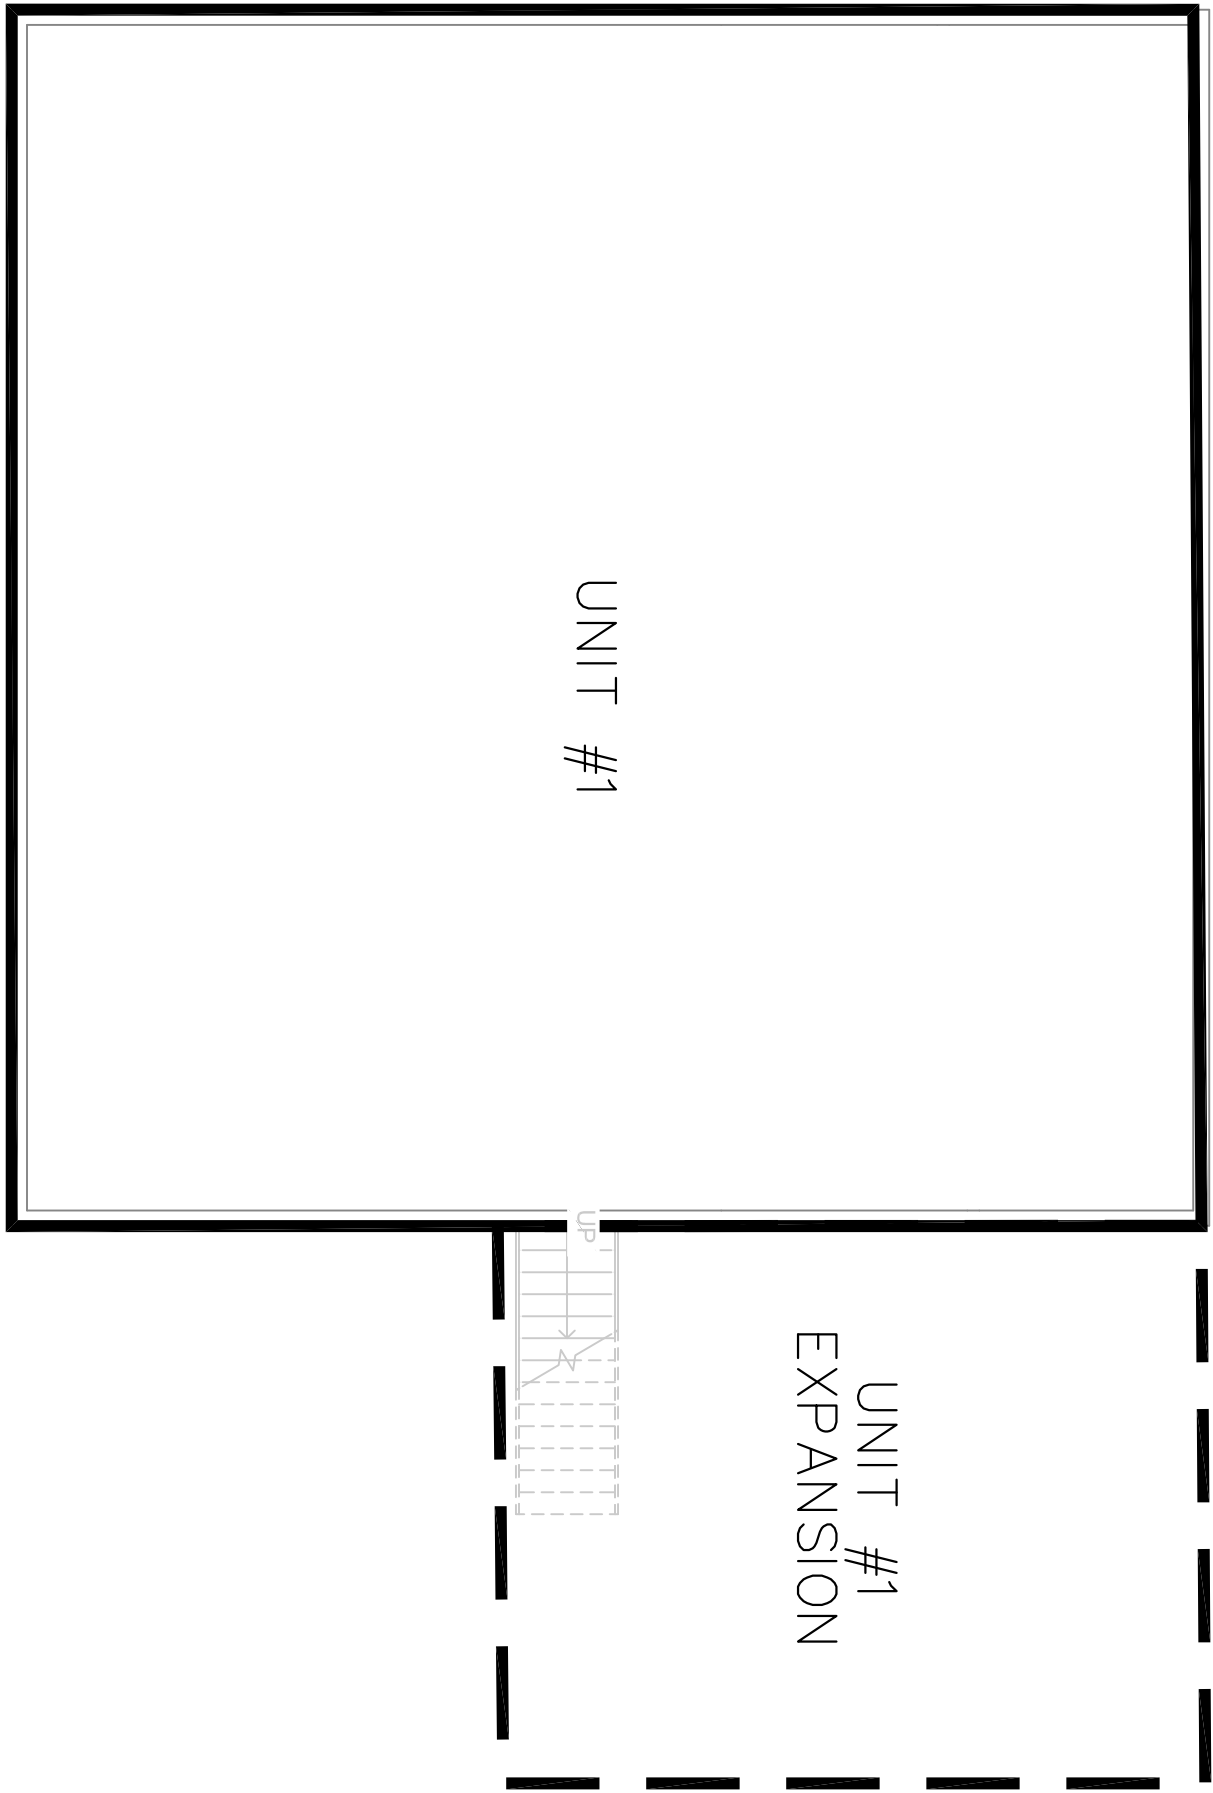

FLOOR PLAN - BASEMENT
1
EX101
1/8" = 1'-0"

0.	INITIAL SUBMISSION	6/25/19	MCS		
NO.	REVISIONS	DATE	INT.		

SEAL

DATE: 6/24/19
SCALE: 1" = 10'
DESIGNED BY: MCS
DRAWN BY: MCS
APPROVED BY: X
DWG FILE: 19-024 SubdivA.dwg

CONDOMINIUM 1ST FLOOR AND BASEMENT PLAN
prepared for
60 MAIN REAL ESTATE, LLC
TAX MAP 2, LOTS 14-4
56, 58, & 62 MAIN STREET AND 3 & 5 JENKINS COURT
DURHAM, NH



JOB: 19-024

FL-1