


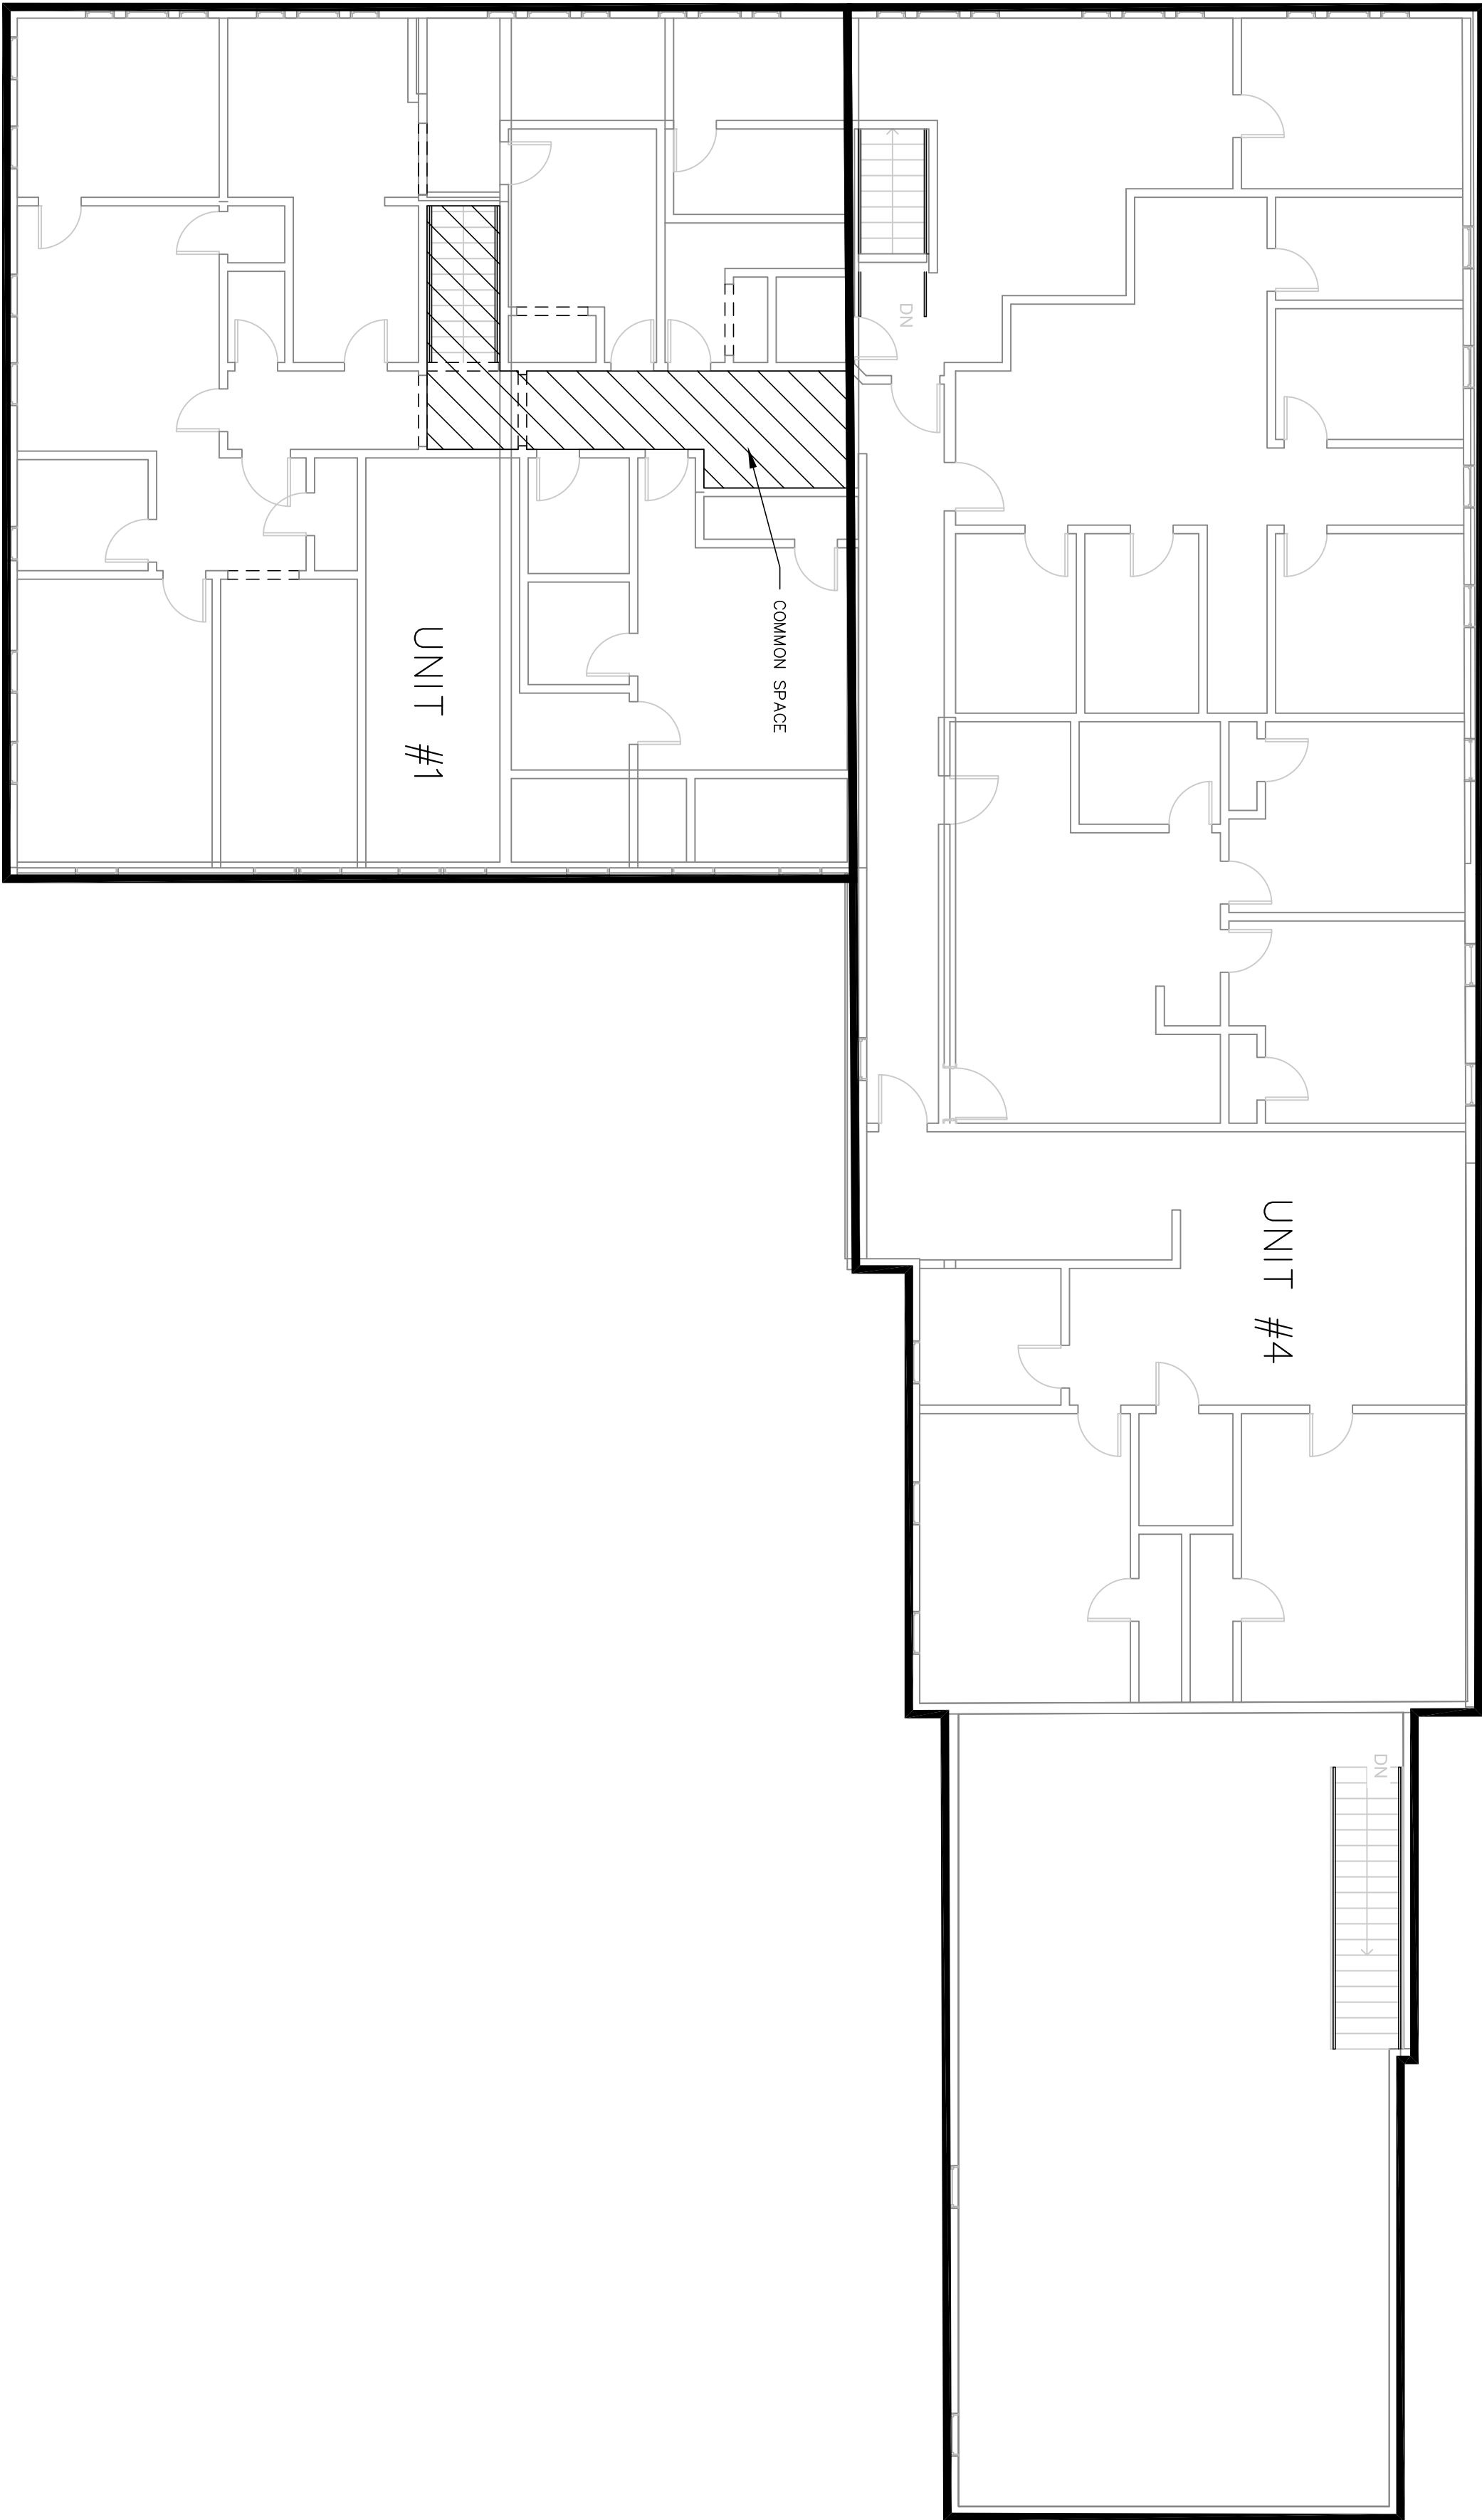

FLOOR PLAN - LEVEL 2
1
EX101 1/8" = 1'-0"

0.	INITIAL SUBMISSION	6/25/19	MCS	
NO.	REVISIONS	DATE	INT.	

SEAL

DATE: 6/24/19
SCALE: 1" = 10'
DESIGNED BY: MCS
DRAWN BY: MCS
APPROVED BY: X
DWG FILE: 19-024 SubdivA.dwg

CONDOMINIUM 2ND FLOOR PLAN
prepared for
60 MAIN REAL ESTATE, LLC
TAX MAP 2, LOTS 14-4
56, 58, & 62 MAIN STREET AND 3 & 5 JENKINS COURT
DURHAM, NH



ENGINEERING, P.C.

CIVIL • STRUCTURAL • ENVIRONMENTAL

5 RAILROAD ST., P.O. BOX 359
NEWHAMPTON, NH 03857
PHONE: (603) 659-4979, FAX: (603) 659-4627
E-MAIL: MJS@MJS-ENGINEERING.COM

JOB: 19-024

FL-2