

74 MAIN STREET

Durham, NH

PLANNING BOARD: 7/27/2022





FOR REFERENCE ONLY

NO.	BY	DATE	DESCRIPTION
74 MAIN STREET 74 MAIN STREET DURHAM, NH			
Durham, NH			
COVER RENDERING			
DRAWN BY:			Author
REVIEWED BY:			Checker
JOB NO:			19096.00

COVER

7/25/2022 10:51:16 AM C:\Users\tdigan\Documents\74-Main-ST_2022_RVT20_CENTRAL_detached_0718_tdigan\0A08.rvt

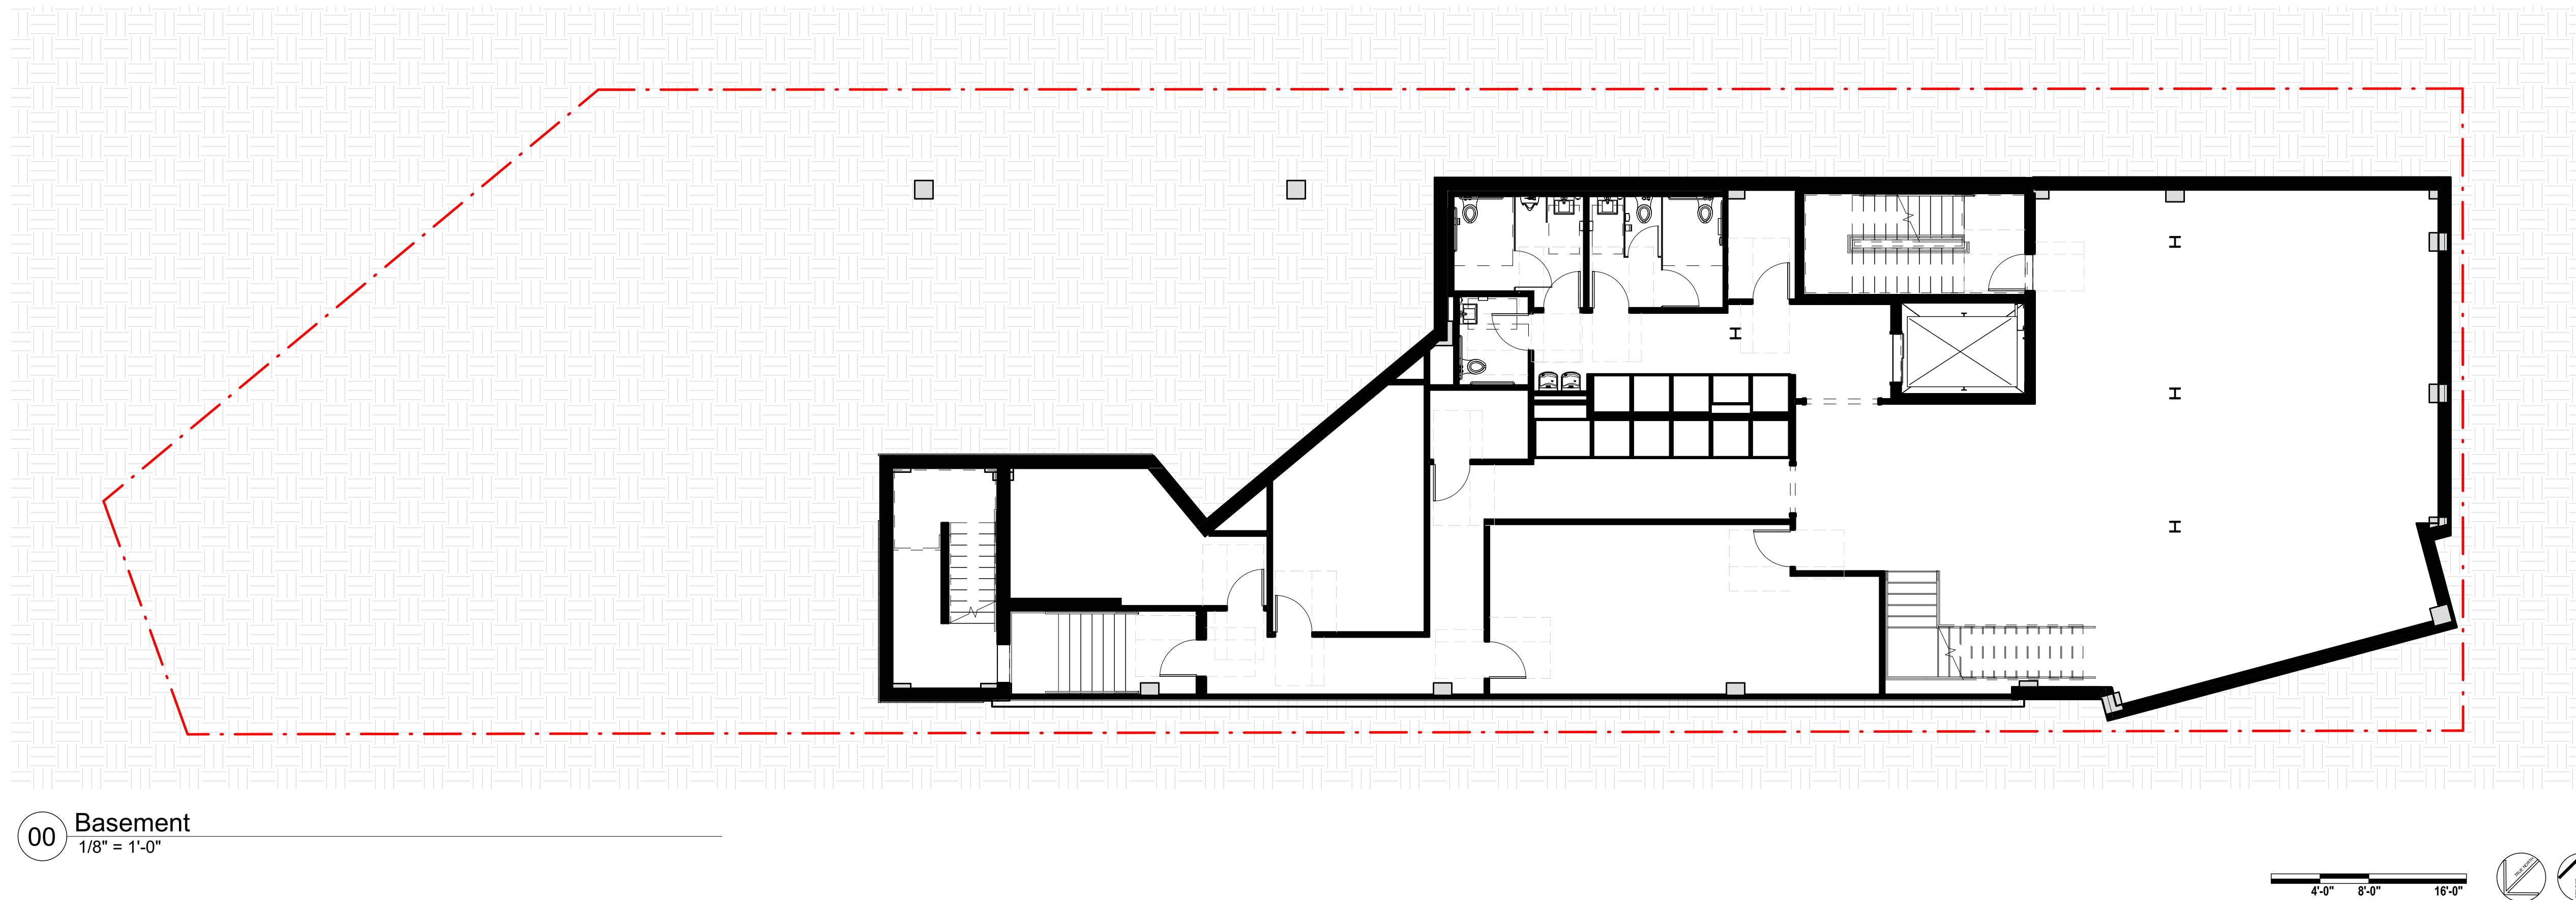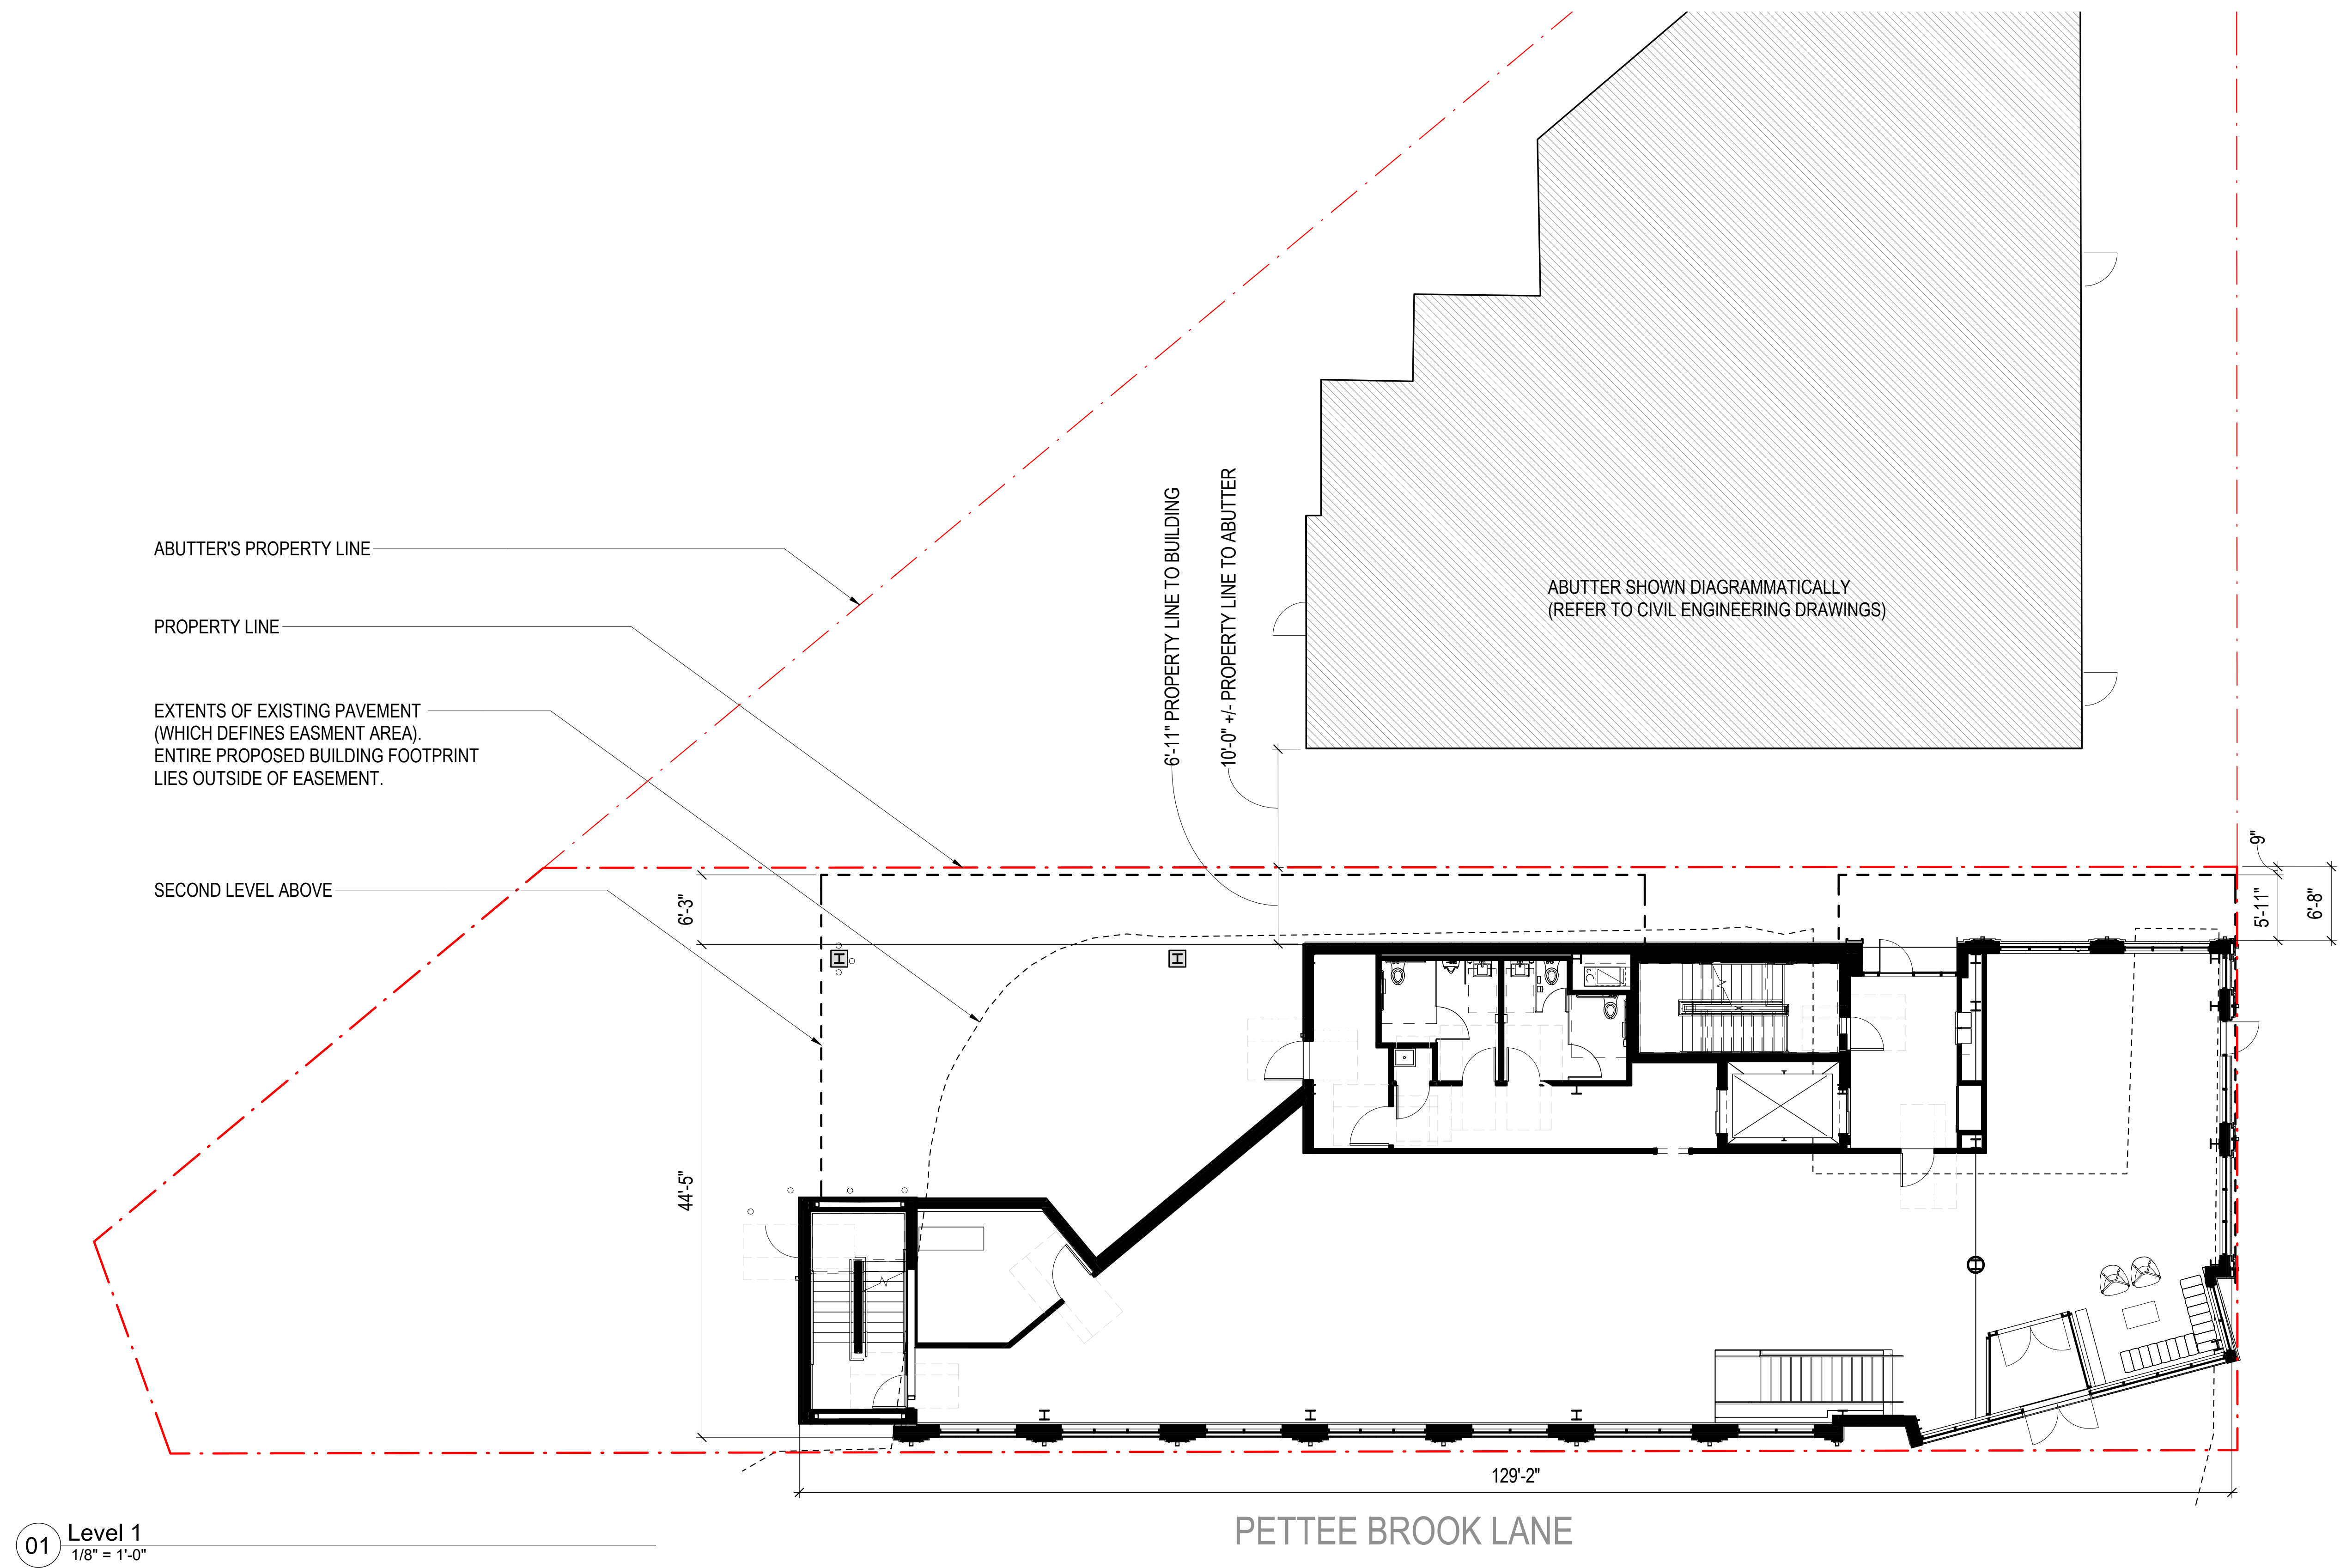


FOR REFERENCE ONLY

NO.	BY	DATE	DESCRIPTION
74 MAIN STREET			
74 MAIN STREET			
DURHAM, NH			
Durham, NH			
PLANNING BOARD			
FLOOR PLANS LOWER			
DRAWN BY:	Author		
REVIEWED BY:	Checker		
JOB NO:	19096.00		


A-101

7/25/2022 10:51:25 AM C:\Users\tdagan\Documents\74-Main-ST_2022_RVT20_CENTRAL_detached_0718.dwg (A-102.rvt)

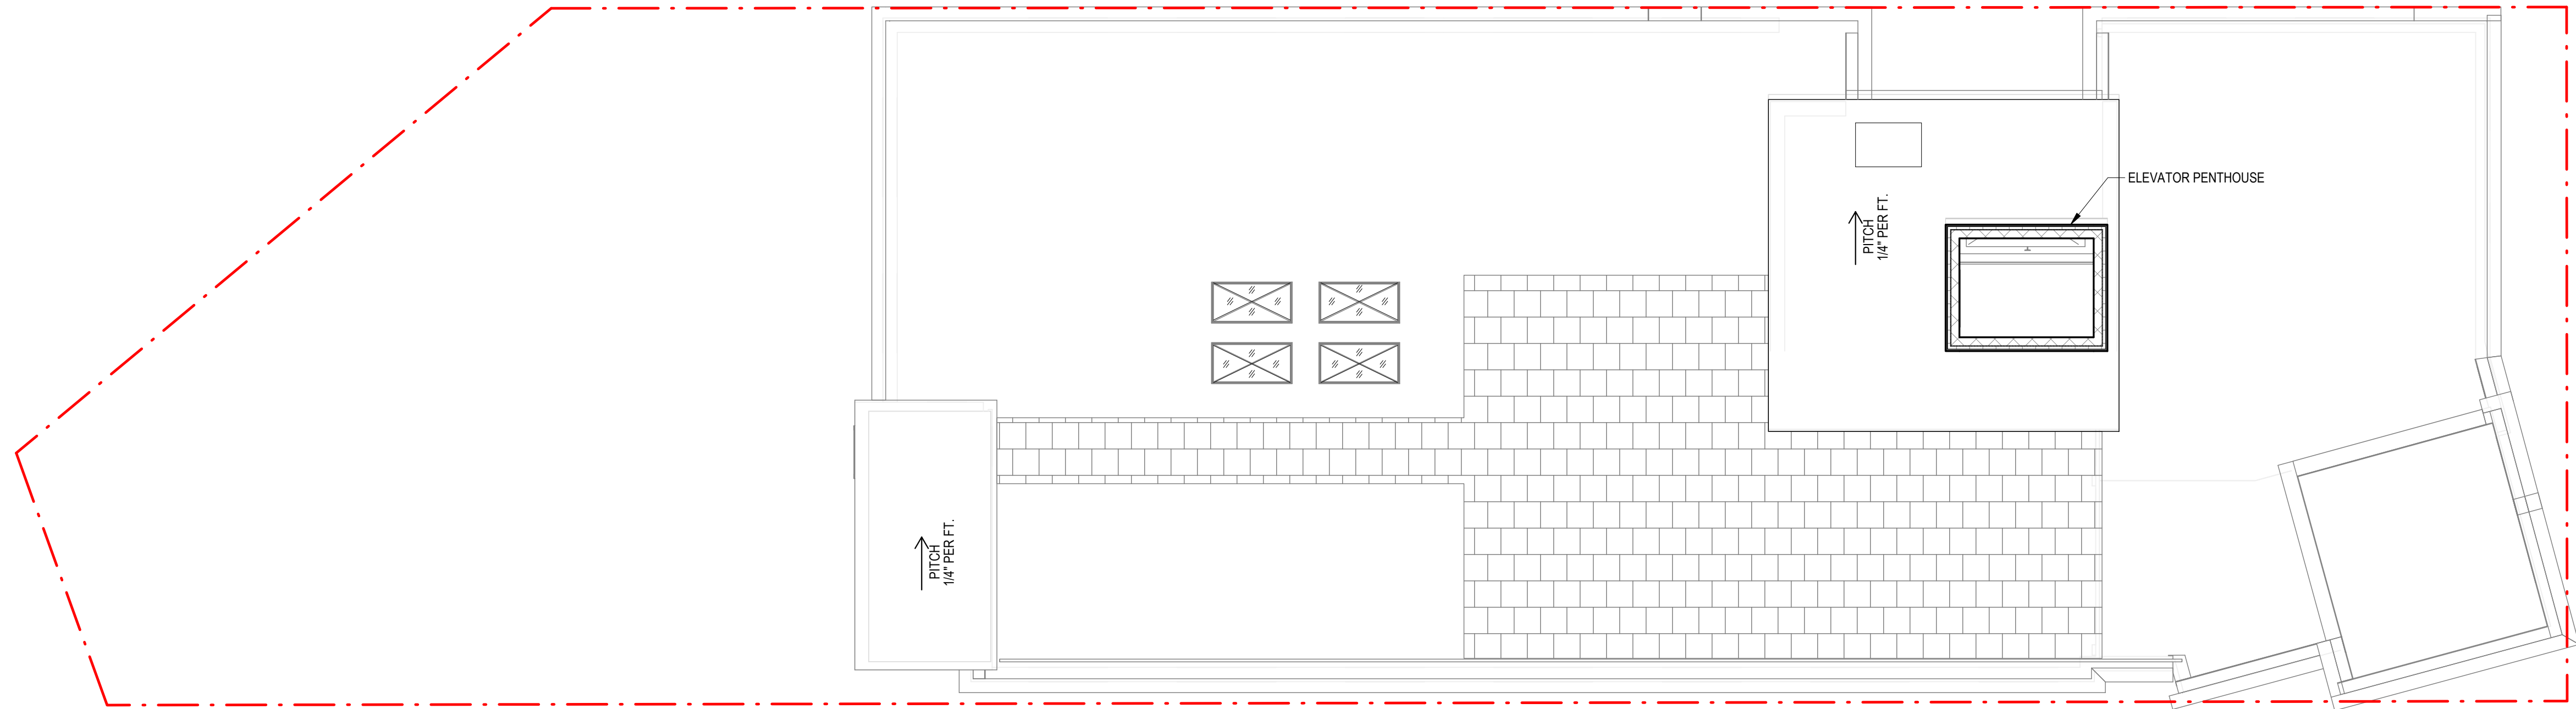

05 Roof Plan
1/8" = 1'-0"

PETTEE BROOK LANE

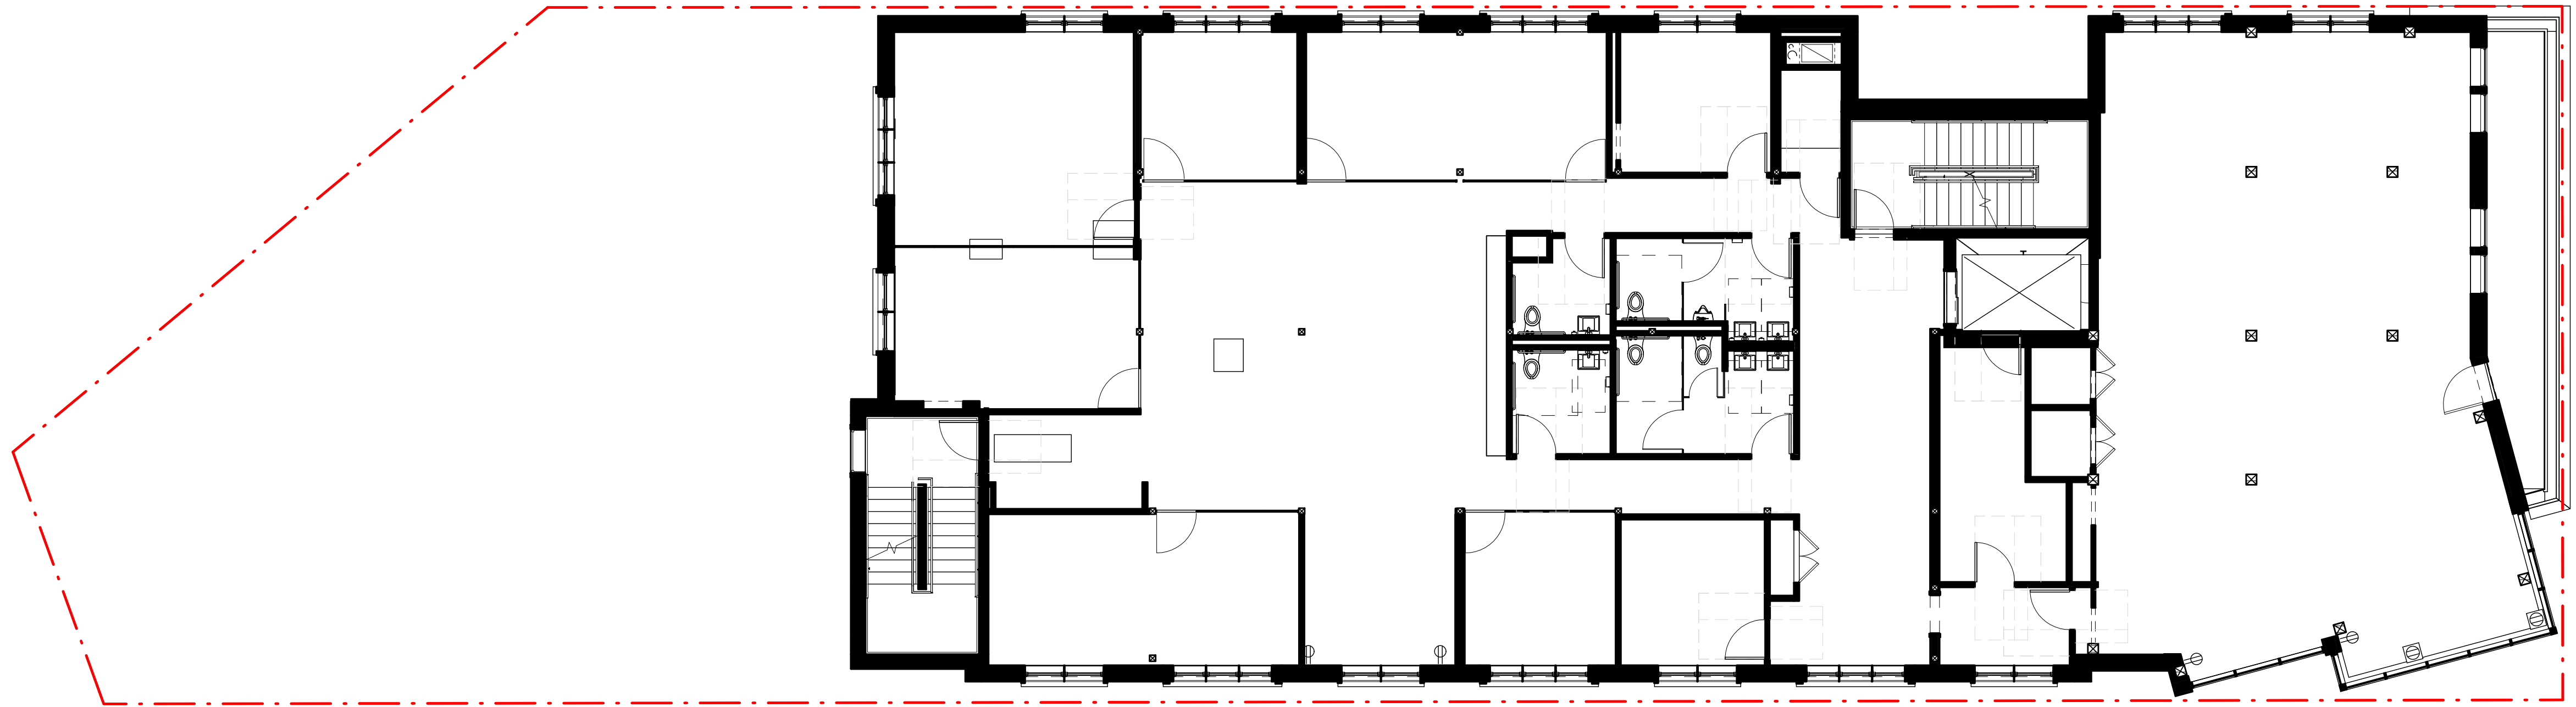

04 Level 4
1/8" = 1'-0"


PETTEE BROOK LANE



02 Typical Upper Level (Levels 2 & 3)
1/8" = 1'-0"

PETTEE BROOK LANE

4'-0" 8'-0" 16'-0"

 

Bergmeyer

BOS 51 Shaper St.
Boston, MA 02110
617.524.1035

LA 800 South Figueroa St.
Suite 1080
Los Angeles, CA 90017
213.527.1035

www.bergmeyer.com

FOR REFERENCE ONLY

NO.	BY	DATE	DESCRIPTION
-----	----	------	-------------

74 MAIN STREET			
74 MAIN STREET			
DURHAM, NH			

Durham, NH

PLANNING BOARD
FLOOR PLANS UPPER

DRAWN BY: Author

REVIEWED BY: Checker

JOB NO: 19096.00

A-102



1 PLANNING ELEVATION - NORTH (PETTEE BROOK)
1/8" = 1'-0"



2 PLANNING ELEVATION - WEST (MAIN ST)
1/8" = 1'-0"



3 PLANNING ELEVATION - EAST (BACK)
1/8" = 1'-0"



4 PLANNING ELEVATION - SOUTH (ALLEY)
1/8" = 1'-0"

Bergmeyer

BOS 51 Sargent St.
6th Floor
Boston, MA 02210
617.524.1033

LA 800 South Figueroa St.
Suite 1080
Los Angeles, CA 90017
213.527.1033

www.bergmeyer.com

FOR REFERENCE ONLY

NO.	BY	DATE	DESCRIPTION
-----	----	------	-------------

74 MAIN STREET			
74 MAIN STREET			
DURHAM, NH			

Durham, NH

PLANNING BOARD
BUILDING ELEVATIONS

DRAWN BY:	Author
-----------	--------

REVIEWED BY:	Checker
--------------	---------

JOB NO:	19096.00
---------	----------

A-401