

74 MAIN STREET

Durham, NH

PLANNING BOARD: 7/27/2022



Bergmeyer

BOS 51 Shagel St.
6th Floor
Boston, MA 02210
617.524.1025

LA 800 South Figueroa St.
Suite 1080
Los Angeles, CA 90017
213.357.1050



www.bergmeyer.com

FOR REFERENCE ONLY

NO.	BY	DATE	DESCRIPTION
74 MAIN STREET 74 MAIN STREET DURHAM, NH			
Durham, NH			
COVER RENDERING			
DRAWN BY:		Author	
REVIEWED BY:		Checker	
JOB NO:		19096.00	

COVER

7/25/2022 10:51:16 AM C:\Users\tdigan\Documents\74-MAIN-ST_2022_RVT20_CENTRAL_detached_0718_tdigan\0A08.rvt

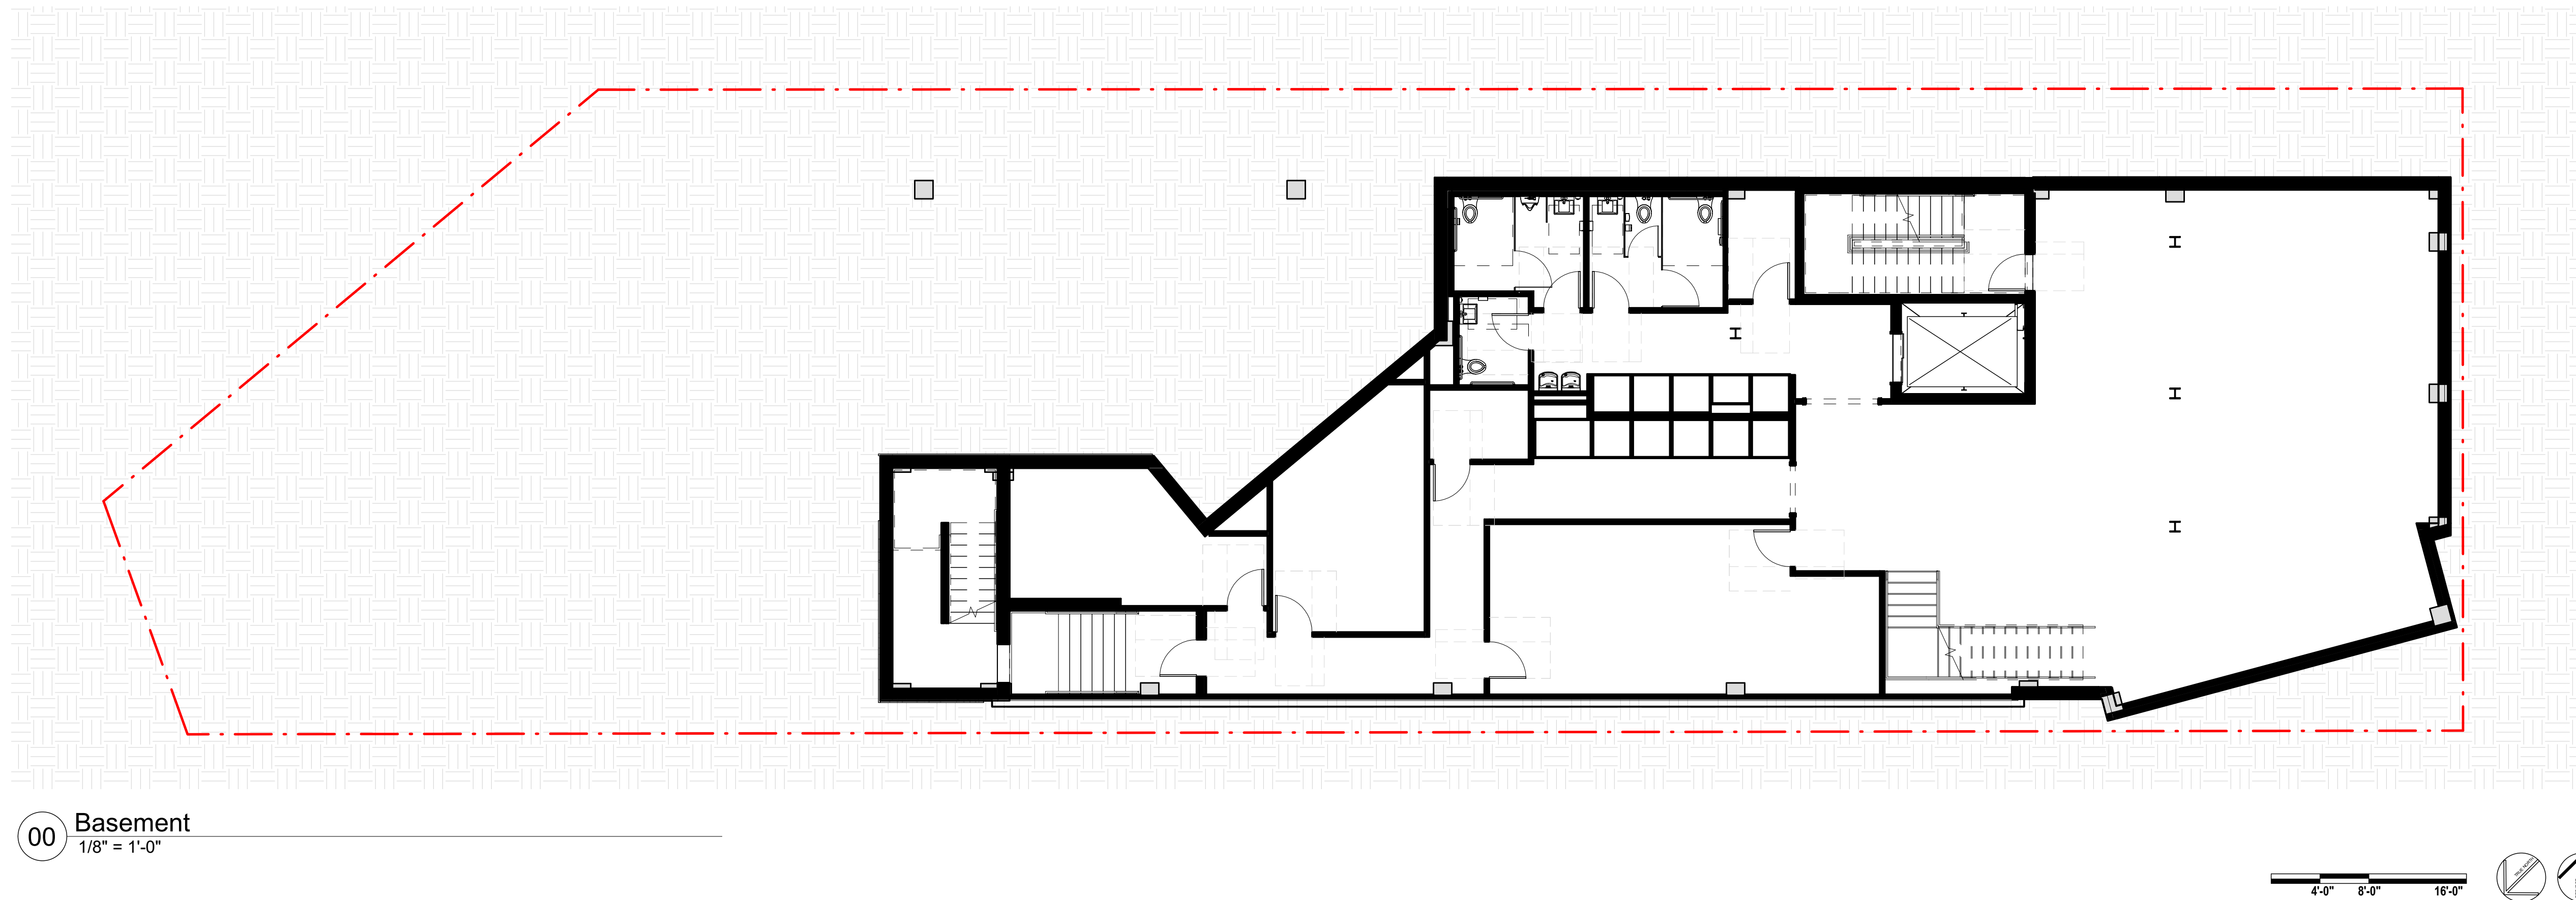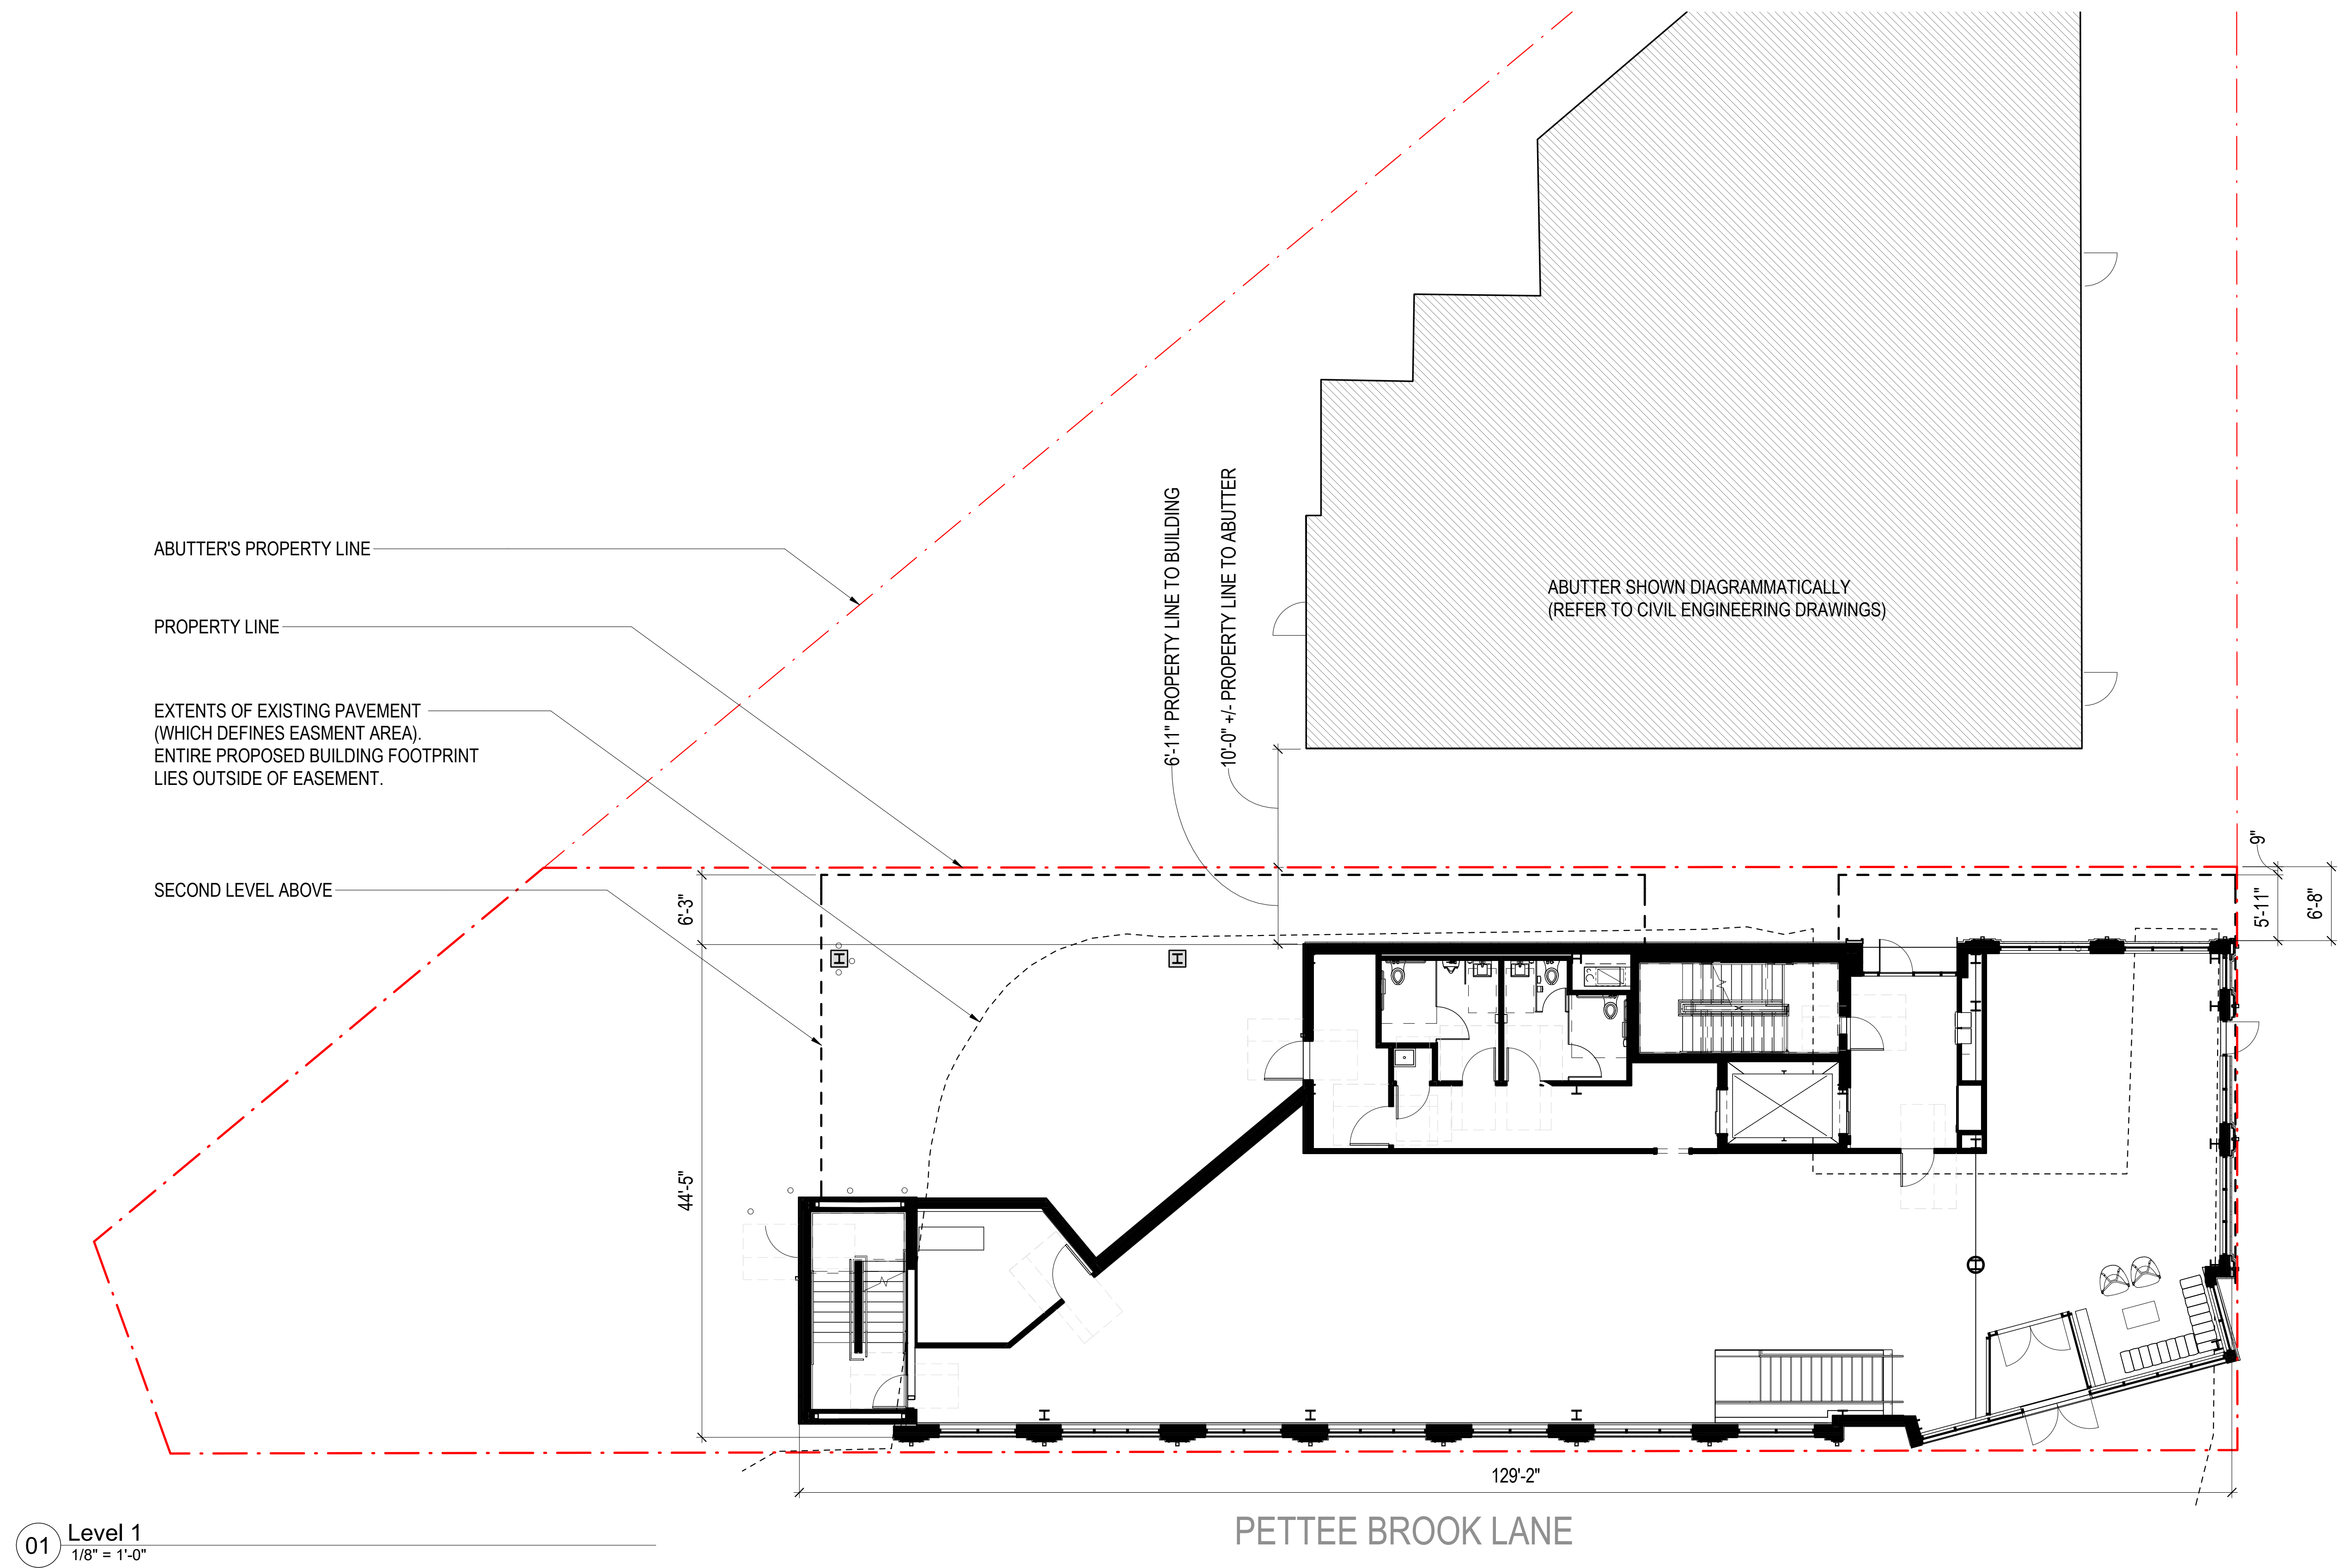


FOR REFERENCE ONLY


NO.	BY	DATE	DESCRIPTION
74 MAIN STREET			
74 MAIN STREET			
DURHAM, NH			
Durham, NH			
PLANNING BOARD			
FLOOR PLANS LOWER			
DRAWN BY:	Author		
REVIEWED BY:	Checker		
JOB NO:	19096.00		

A-101


10/10/2022 7:03:09 PM C:\Users\slagan\Documents\74-Main-ST_2022_RVT20_CENTRAL_detached_0718_dlgan\0A08.rvt

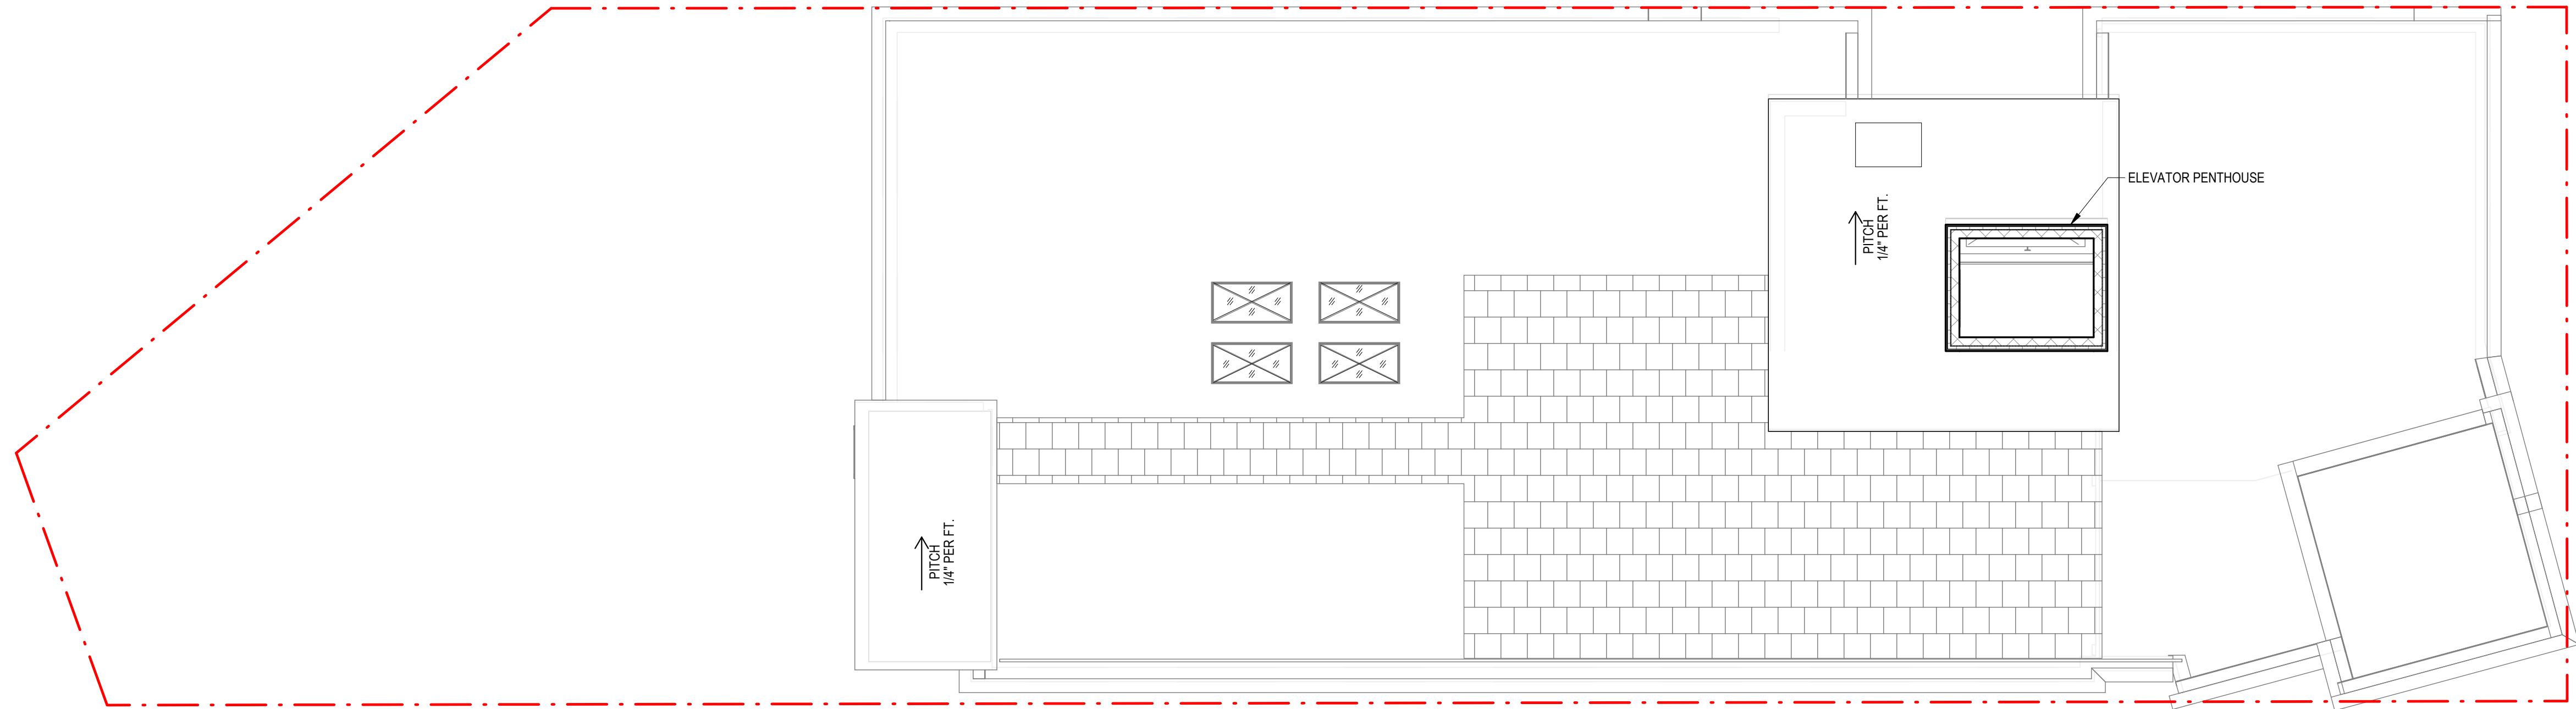

05 Roof Plan
1/8" = 1'-0"

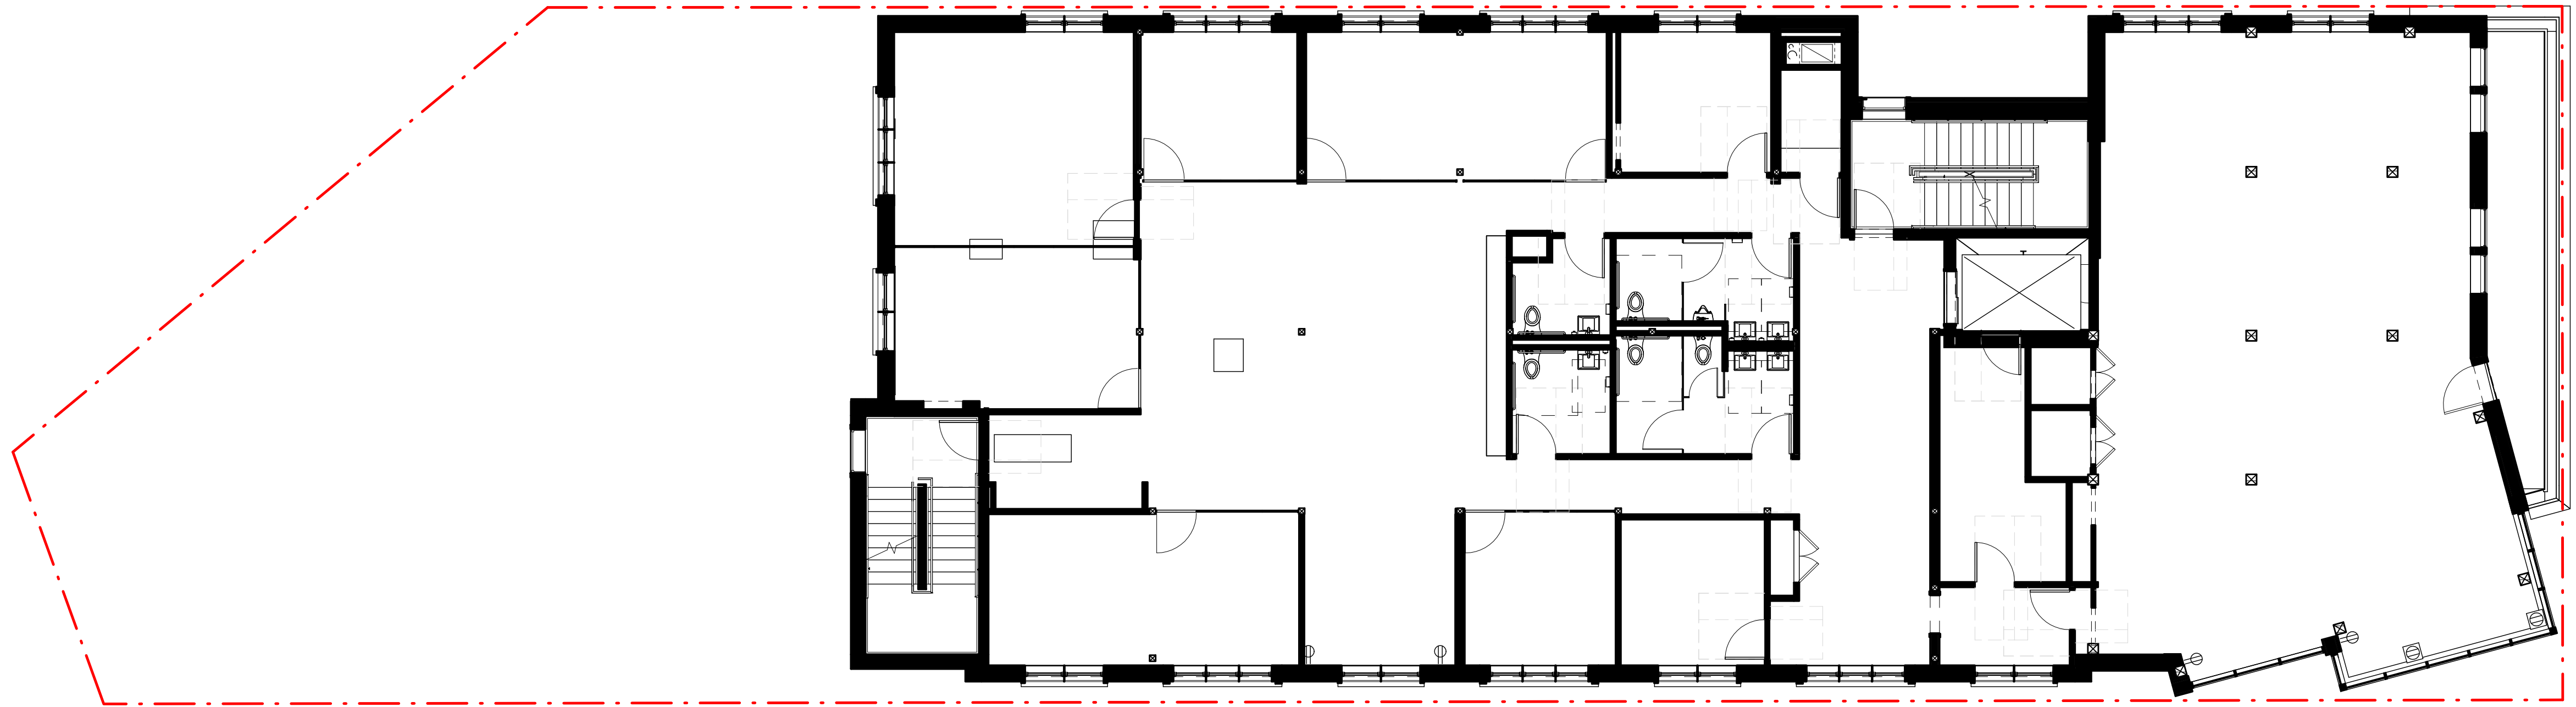


04 Level 4
1/8" = 1'-0"

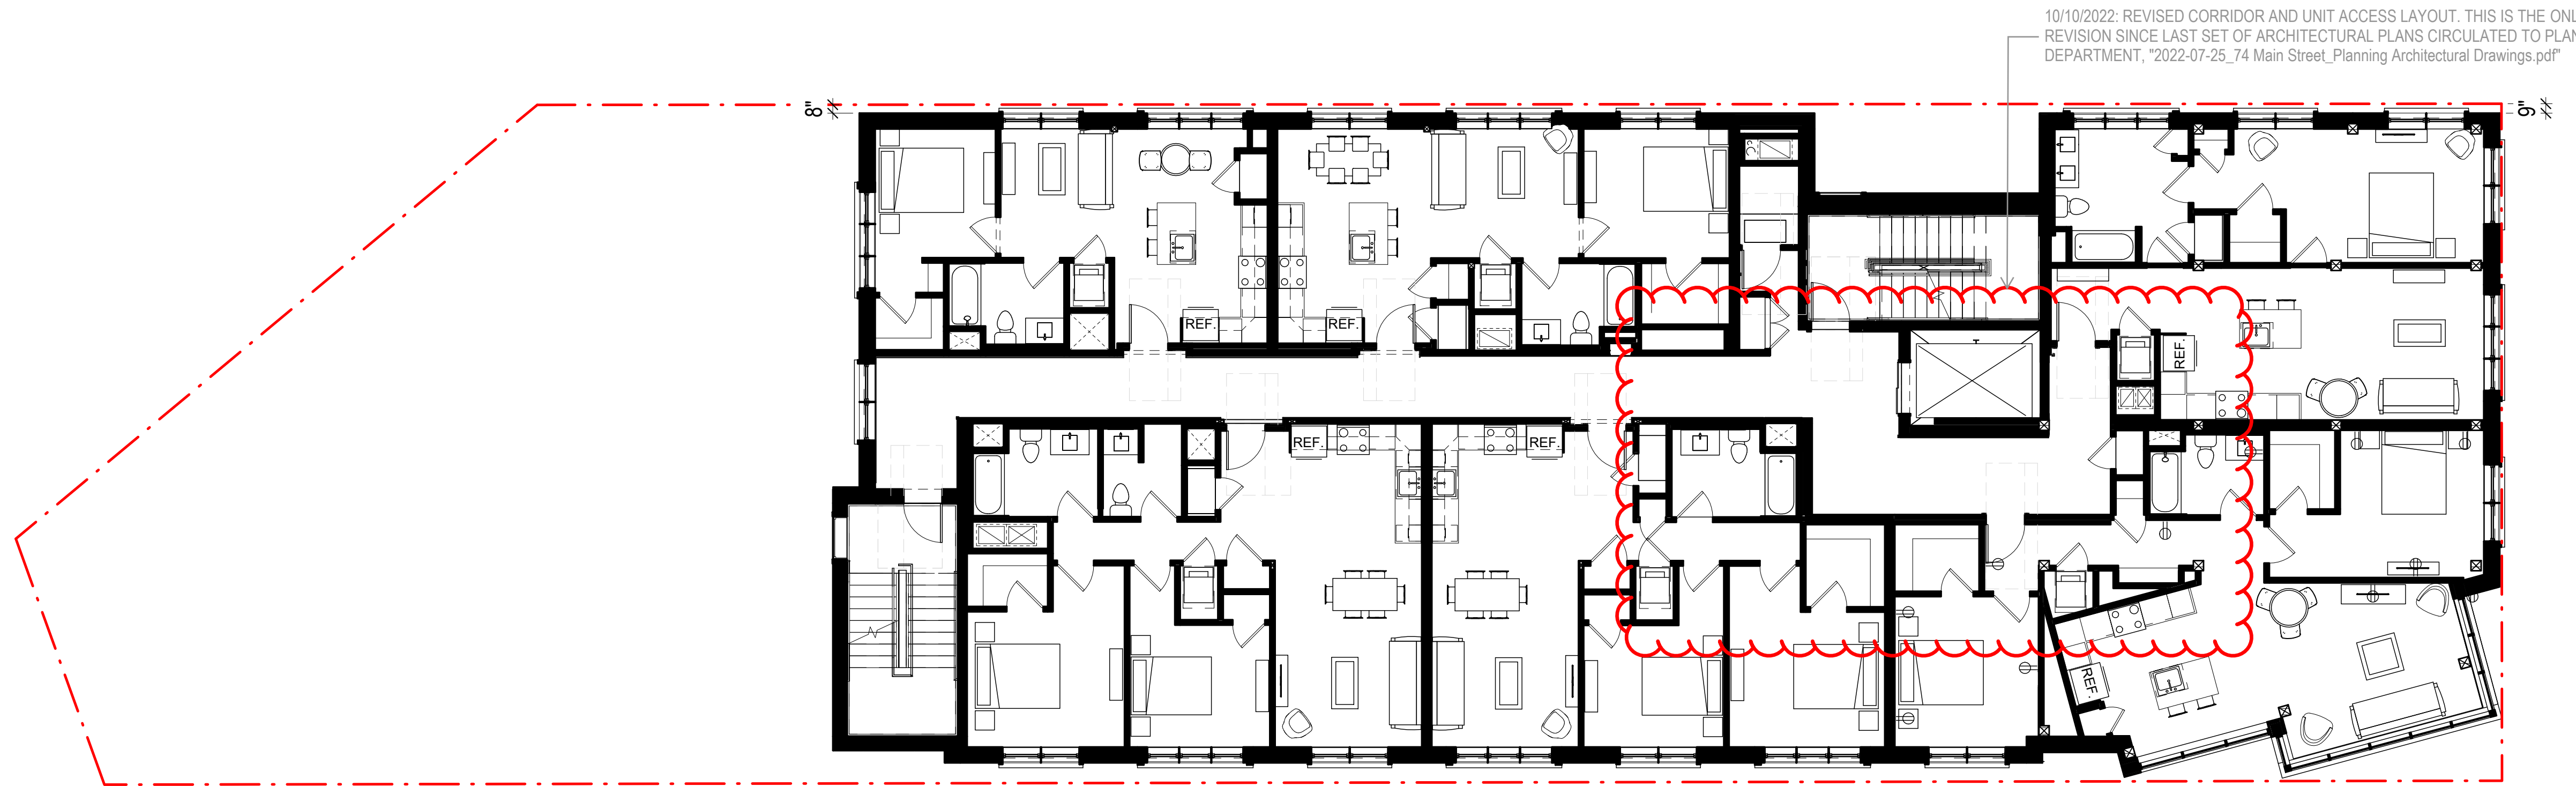

02 Typical Upper Level (Levels 2 & 3)
1/8" = 1'-0"

4'-0" 8'-0" 16'-0"

 

10/10/2022: REVISED CORRIDOR AND UNIT ACCESS LAYOUT. THIS IS THE ONLY REVISION SINCE LAST SET OF ARCHITECTURAL PLANS CIRCULATED TO PLANNING DEPARTMENT, "2022-07-25_74 Main Street_Planning Architectural Drawings.pdf"

Bergmeyer

BOS 51 Shaper St.
Boston, MA 02210
617.524.1035

LA 800 South Figueroa St.
Suite 1080
Los Angeles, CA 90017
213.527.1030

www.bergmeyer.com

FOR REFERENCE ONLY

NO.	BY	DATE	DESCRIPTION
-----	----	------	-------------

74 MAIN STREET
74 MAIN STREET
DURHAM, NH

Durham, NH

PLANNING BOARD
FLOOR PLANS UPPER

DRAWN BY: Author

REVIEWED BY: Checker

JOB NO: 19096.00

A-102



1 PLANNING ELEVATION - NORTH (PETTEE BROOK)
1/8" = 1'-0"



2 PLANNING ELEVATION - WEST (MAIN ST)
1/8" = 1'-0"



3 PLANNING ELEVATION - EAST (BACK)
1/8" = 1'-0"



4 PLANNING ELEVATION - SOUTH (ALLEY)
1/8" = 1'-0"

Bergmeyer

BOS 51 Sargent St.
6th Floor
Boston, MA 02210
617.524.1033
LA 800 South Figueroa St.
Suite 1080
Los Angeles, CA 90017
213.527.1030
www.bergmeyer.com

FOR REFERENCE ONLY

NO.	BY	DATE	DESCRIPTION
-----	----	------	-------------

74 MAIN STREET
74 MAIN STREET
DURHAM, NH

Durham, NH

PLANNING BOARD
BUILDING ELEVATIONS

DRAWN BY:	Author
-----------	--------

REVIEWED BY:	Checker
--------------	---------

JOB NO:	19096.00
---------	----------

A-401