



12/2/2021 3:40:21 PM \\user\bergmeyer.com\dfs\QDR\W\j\bas\19061-1\001\19096.00\Production\BIM\Central - DO NOT USE - ON BIM\8074-MAIN-ST_DEC2021_CENTRAL.rvt

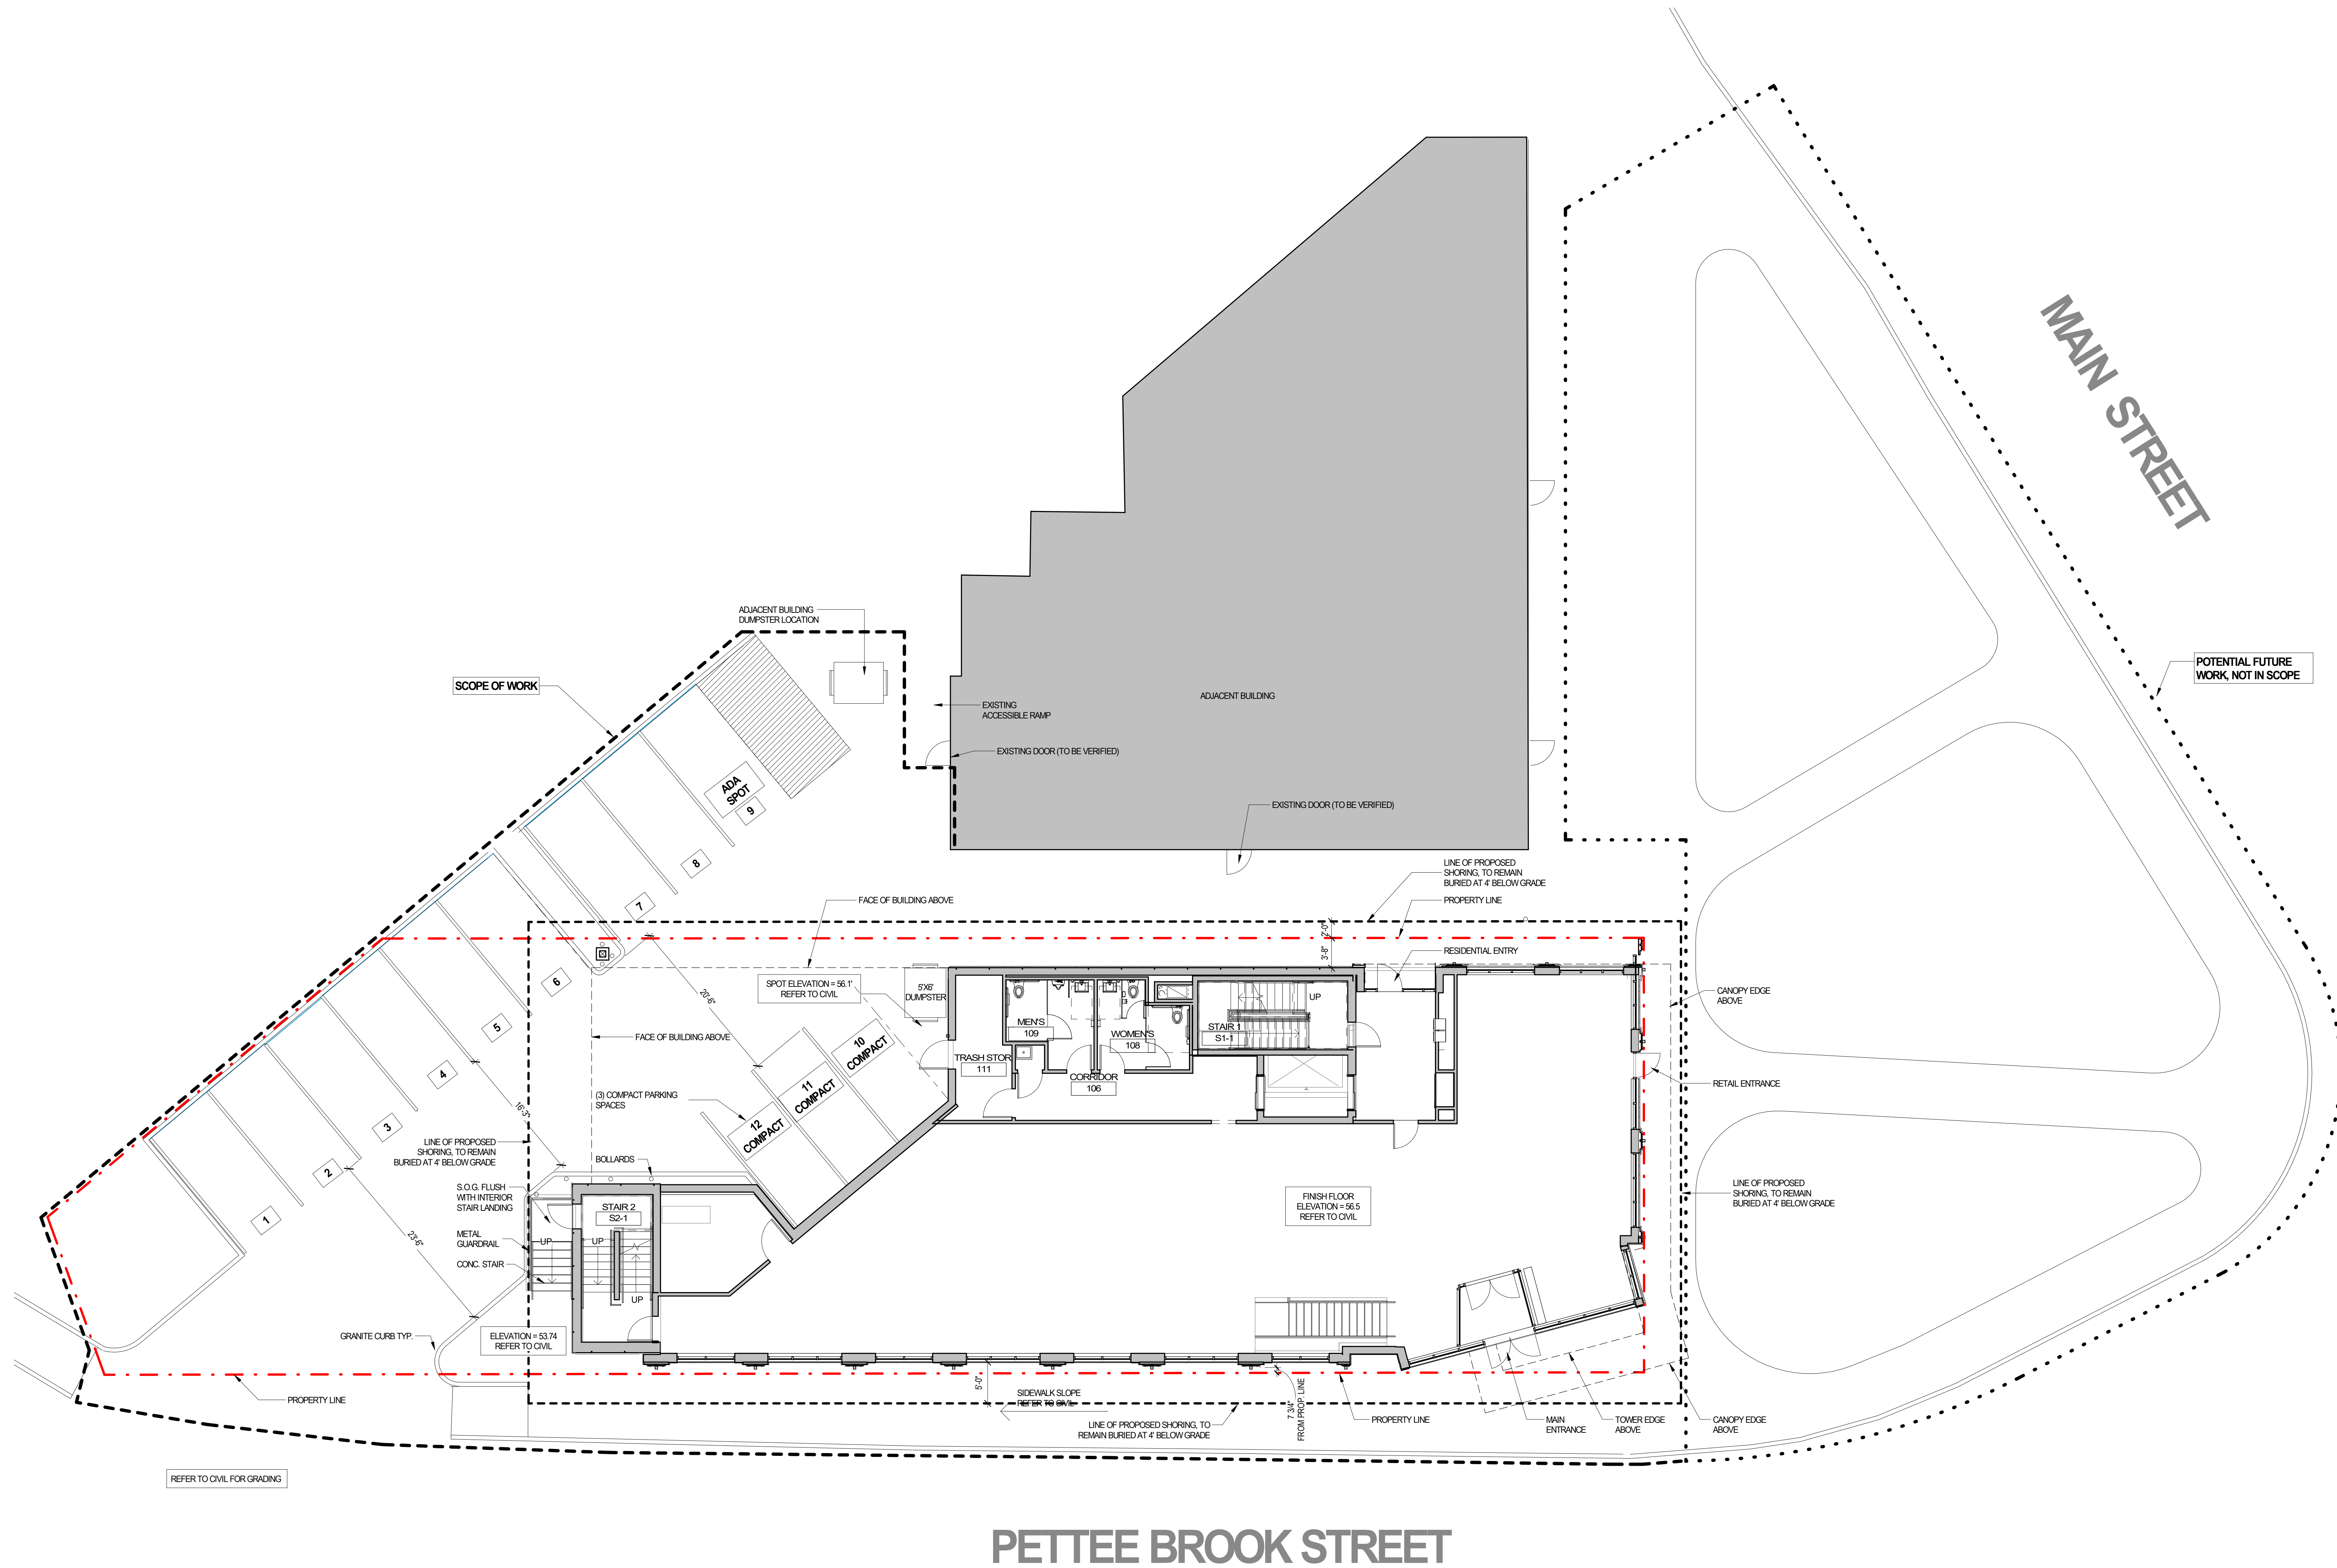

PETTEE BROOK STREET

1 ARCHITECTURAL SITE PLAN
1/8" = 1'-0"

 

Bergmeyer

BOS

LA

51 Slaughter St.
6th Floor
Boston, MA 02210
617.524.1025

800 South Figueroa St.
Suite 1080
Los Angeles, CA 90017
212.527.1050

www.bergmeyer.com

FOR REFERENCE ONLY

1	2021-09-24	PH2 PROGRESS SET	
	2021-07-23	PH1 GMP SET FORUM	
NO.	BY	DATE	DESCRIPTION
74 MAIN STREET			
74 MAIN STREET			
DURHAM, NH			
Durham, NH			
ARCHITECTURAL SITE PLAN			
DRAWN BY:		CS	
REVIEWED BY:		Checker	
JOB NO:		19096.00	
A000			