


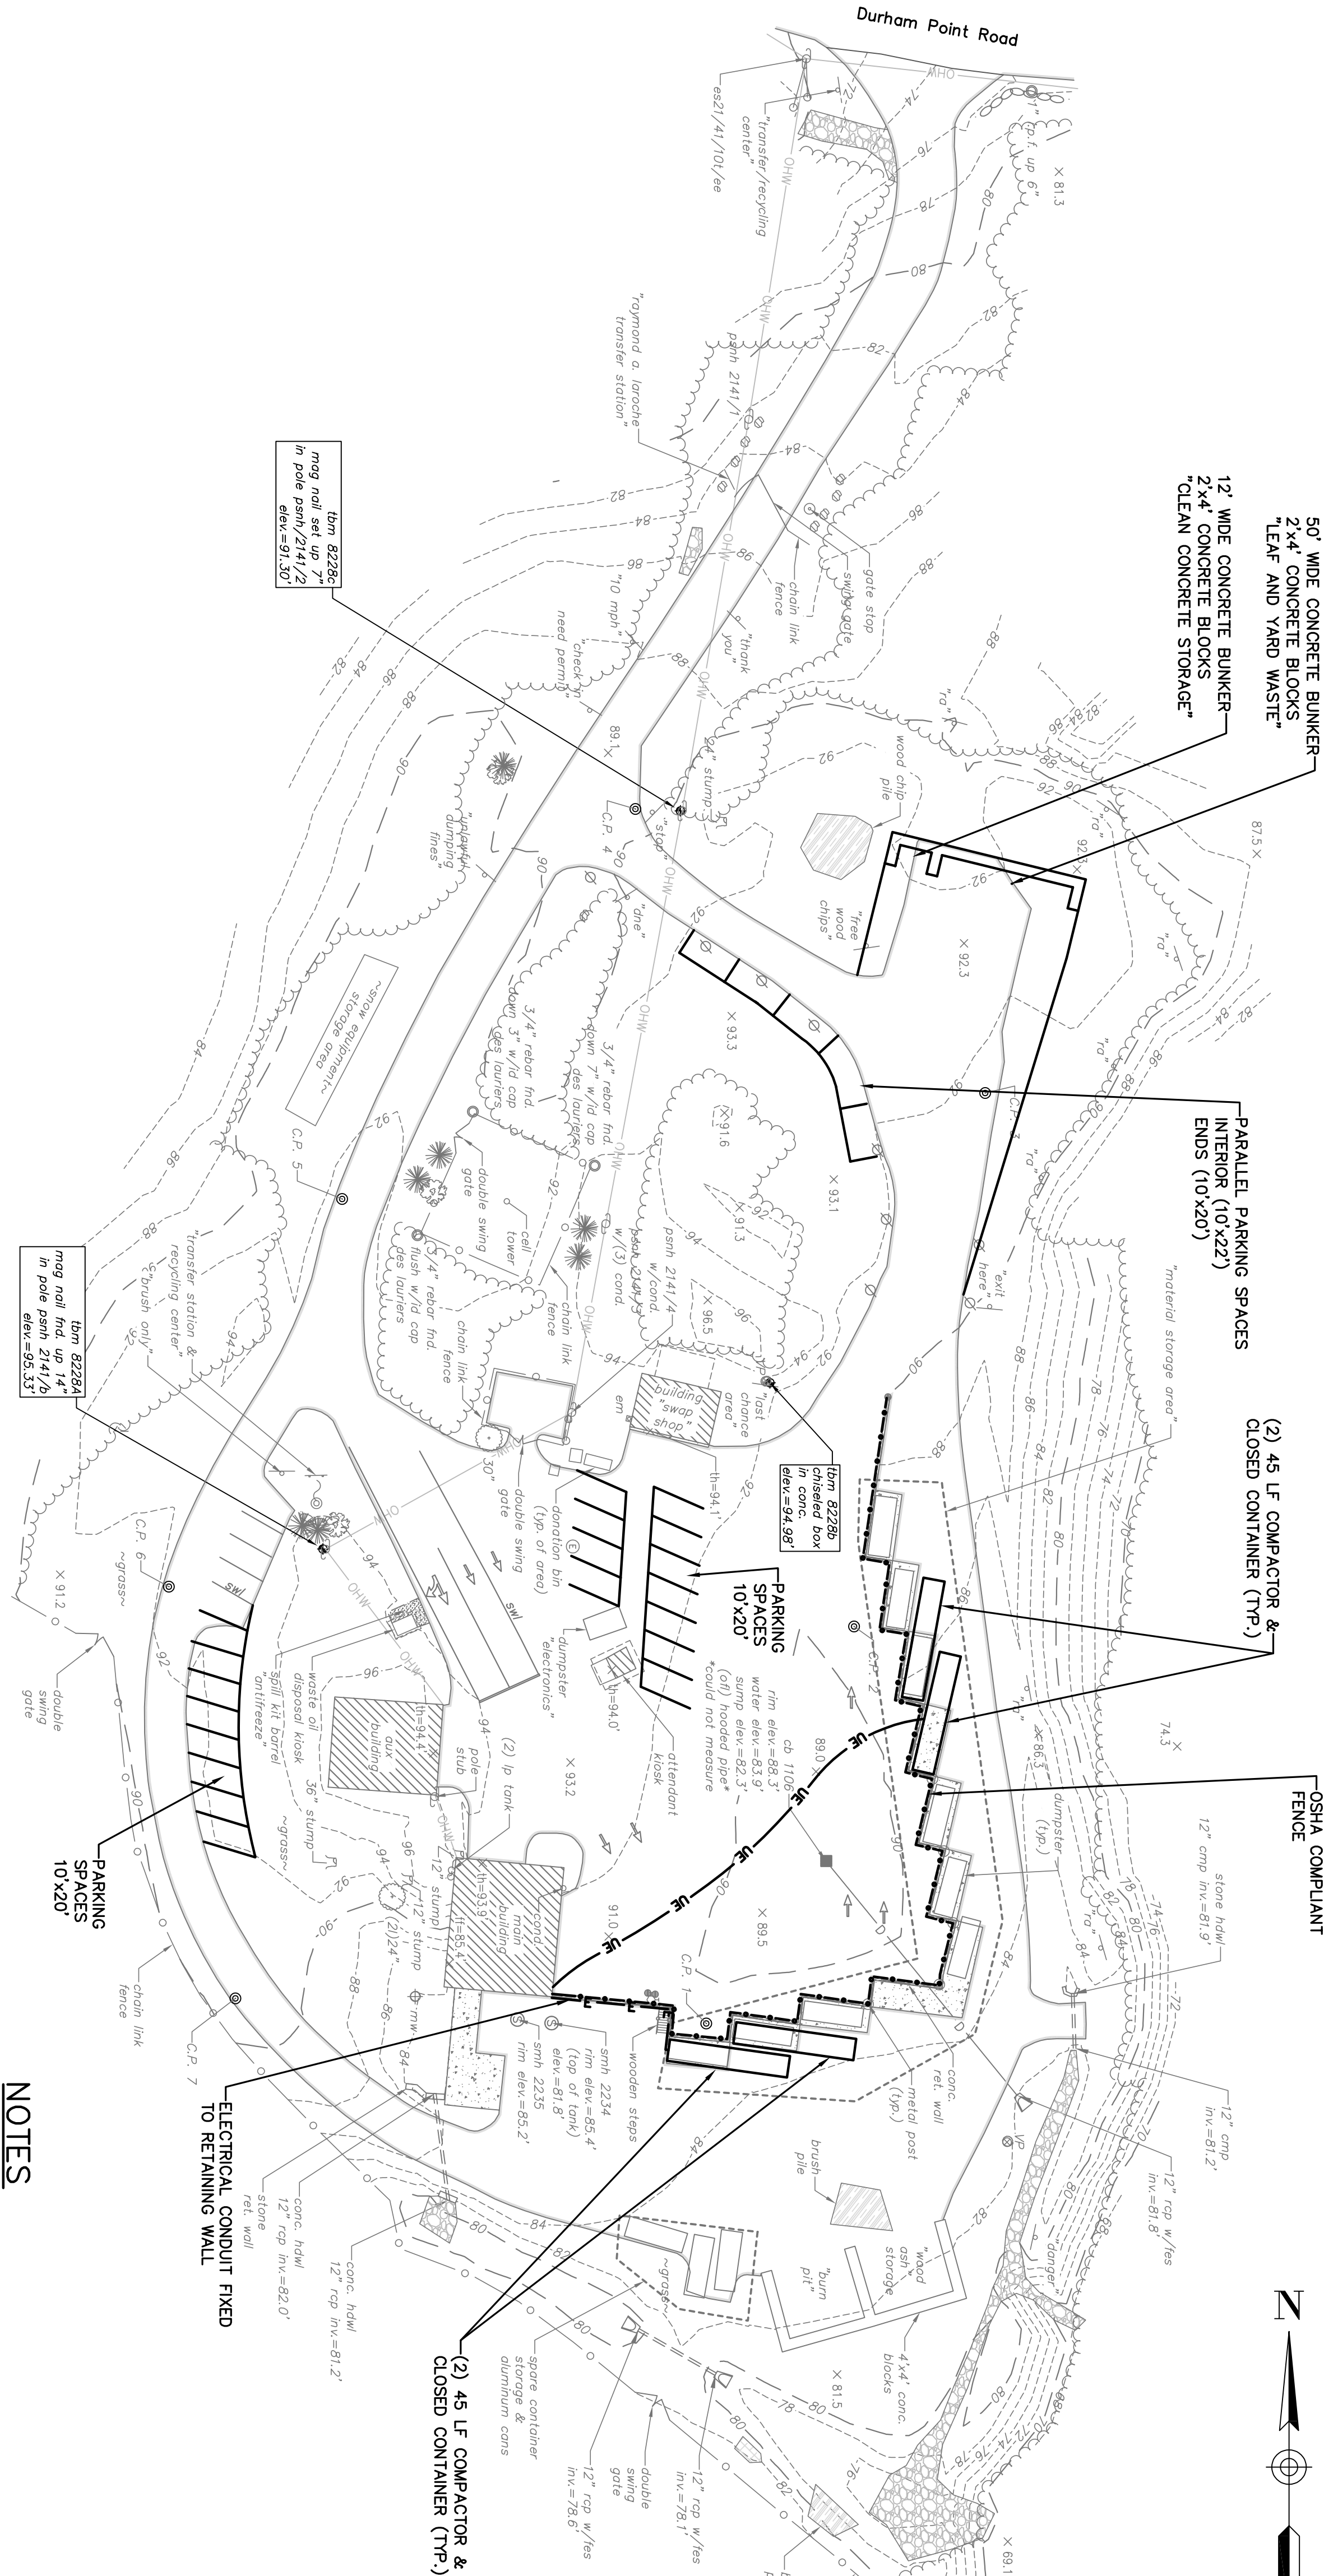


LEGEND:

EXISTING	PROPOSED
STRUCTURES/BUILDINGS	STRUCTURES/BUILDINGS
PAVED ROAD/DRIVE	PAVED ROAD/DRIVE
GRAVEL ROAD	GRAVEL ROAD
LEDGE OUTCROP	LEDGE OUTCROP
RIP RAP	RIP RAP
CRUSHED STONE	CRUSHED STONE
PILE	PILE
CONCRETE	CONCRETE
RETAINING WALL	RETAINING WALL
UTILITY POLE	UTILITY POLE
UTILITY POLE & GUY WIRE	UTILITY POLE & GUY WIRE
FENCE POST	FENCE POST
OVERHEAD WIRE	OVERHEAD WIRE
MINOR CONTOUR ELEVATION	MINOR CONTOUR ELEVATION
MAJOR CONTOUR ELEVATION	MAJOR CONTOUR ELEVATION
SPOT ELEVATION	SPOT ELEVATION
ROCK/BOULDER	ROCK/BOULDER
SIGN	SIGN
POST	POST
STONEWALL	STONEWALL
BOLLARD	BOLLARD

EXISTING	PROPOSED
VENT PIPE	VENT PIPE
FLAG POLE	FLAG POLE
WATER SPIGOT	WATER SPIGOT
SEWER MANHOLE	SEWER MANHOLE
SEWER LINE	SEWER LINE
CATCH BASIN	CATCH BASIN
DRAIN LINE	DRAIN LINE
FLARED END SECTION	FLARED END SECTION
HEADWALL	HEADWALL
UNDERGROUND ELECTRICAL	UNDERGROUND ELECTRICAL
ABOVE GROUND ELECTRICAL	ABOVE GROUND ELECTRICAL
HANDRAIL	HANDRAIL
CHAIN LINK FENCE	CHAIN LINK FENCE
OSHA COMPLAINT FENCE	OSHA COMPLAINT FENCE
TREE LINE	TREE LINE
CONIFEROUS TREE (LESS THAN 10" DIA.)	CONIFEROUS TREE (LESS THAN 10" DIA.)
DECIDUOUS TREE (10" DIA. OR GREATER)	DECIDUOUS TREE (10" DIA. OR GREATER)
DECIDUOUS TREE (LESS THAN 10" DIA.)	DECIDUOUS TREE (LESS THAN 10" DIA.)
TREE STUMP	TREE STUMP
PIPE/ROD FOUND	PIPE/ROD FOUND
ELECTRIC MANHOLE	ELECTRIC MANHOLE


NOTES

- REFERENCE:
RAYMOND A. LAROCHE, TRANSFER STATION AND RECYCLING CENTER, DORCHESTER COUNTY, DURHAM, NEW HAMPSHIRE 03824
- FIELD SURVEY PERFORMED BY D.L.B. & S.N.F. (DOLJET SURVEY) DURING MARCH & APRIL, 2024, USING A TOTAL STATION AND A SURVEY GRADE GPS WITH A DATA COLLECTOR AND AN AUTO LEVEL. TRAVERSE ADJUSTMENT BASED ON LEAST SQUARE ANALYSIS.
- HORIZONTAL DATUM BASED ON NAD83(2011) NEW HAMPSHIRE STATE PLANE COORDINATE ZONE (2800) DERIVED FROM REDUNDANT GPS OBSERVATIONS UTILIZING THE KENNET GPS VRS NETWORK.
- VERTICAL DATUM IS BASED ON APPROXIMATE NAD08(GEOD12A) (+2') DERIVED FROM REDUNDANT GPS OBSERVATIONS UTILIZING THE KENNET GPS VRS NETWORK.
- NHDES PERMIT: DES-DW-90-008.

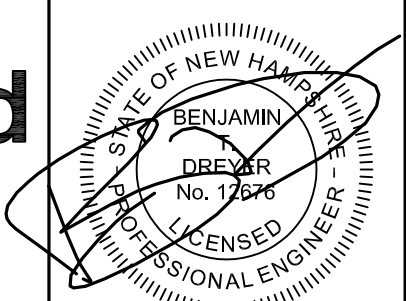

Drawn/Chk. RMG
Designed. BTD
Checked.
Approved.
Date. 1/20/25
Book No.
Project No. 3043
Dwg. ID 3043 Phase
Scale AS SHOWN

NO.	REVISIONS	APP'D	ISSUE FOR
			APPROVAL
			By
			Date
			CONSTRUCTION
			By
			Date
			RECORD DRAWING
			By
			Date

 

DWG NO	SHEET
CI	1 OF 1
SITE PLAN	
RAYMOND A. LaROCHE SR., TRANSFER STATION & RECYCLING CENTER IMPROVEMENTS	
TOWN OF DURHAM, NEW HAMPSHIRE	