


BRAILE HOUSE ADDITION

03 March 2026

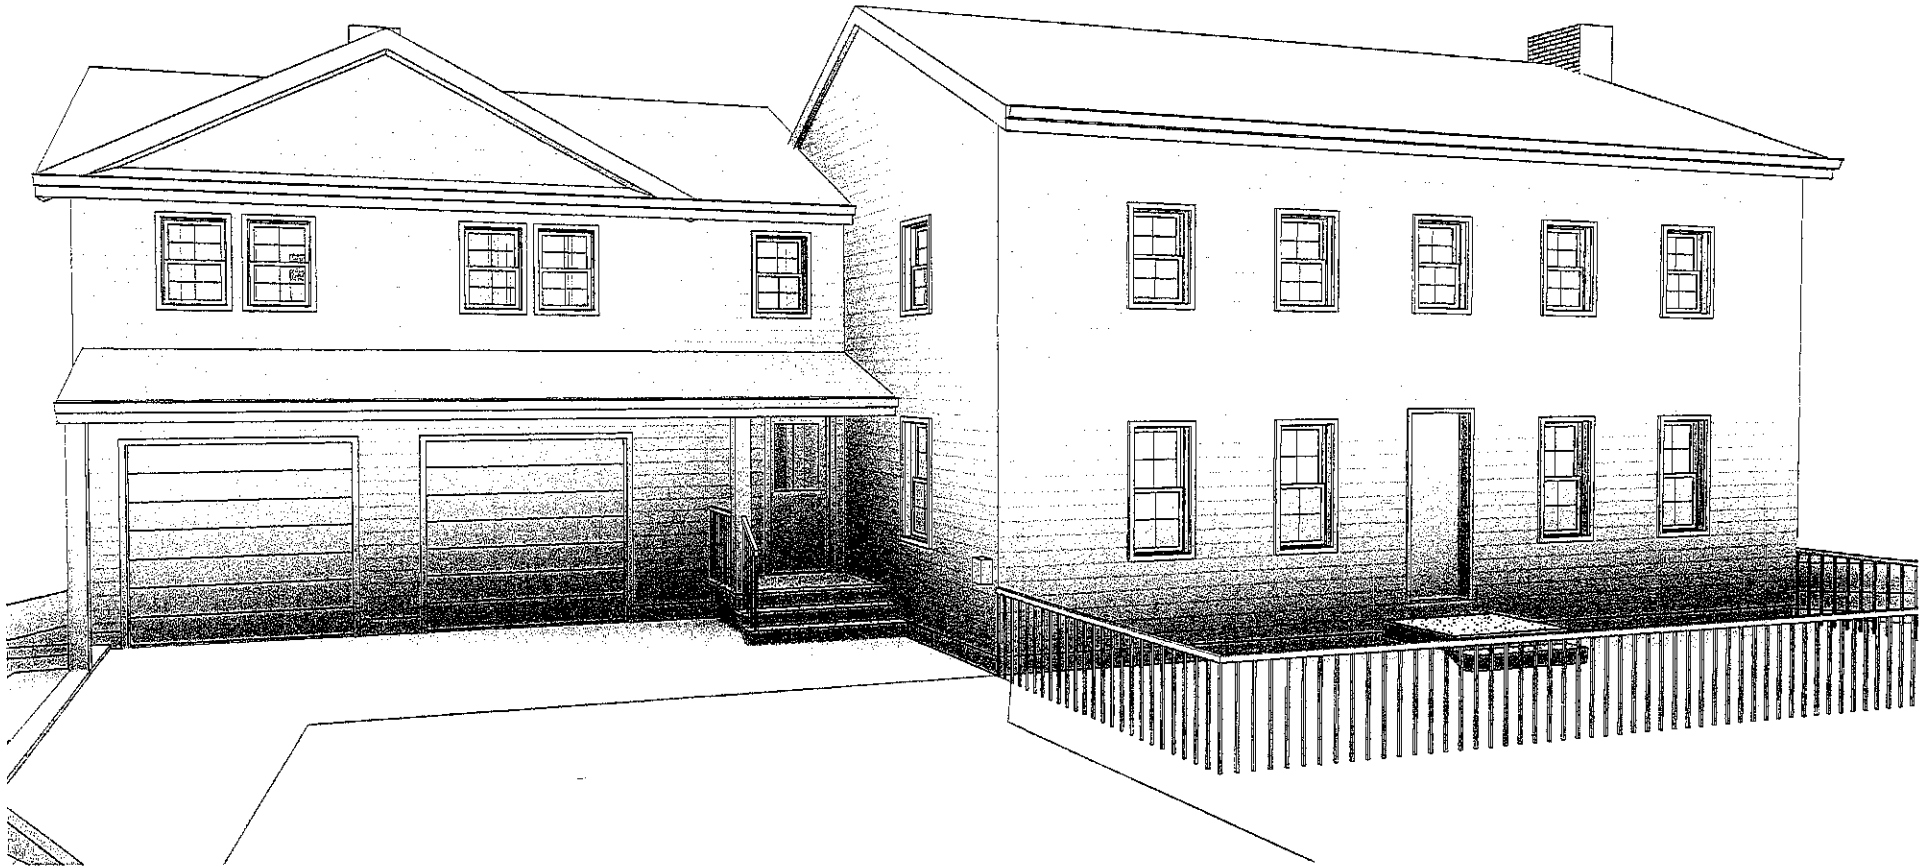


A0	COVER
A0.1	SITE PLAN
A1	FIRST FLOOR PLAN
A2	SECOND FLOOR PLAN
A3	ELEVATIONS
A4.1	SECTIONS
A4.2	SECTIONS
A4.3	SECTIONS
A4.4	SECTIONS
A5	3D VIEWS

CONCEPT DESIGN -
NOT FOR CONSTRUCTION
BRAILE HOUSE ADDITION
6 Falls Way, Durham, NH 03824
DRAWN BY: M. ANGELOPOLLO, AIA | 2023-1-0071
03 March 2026



COVER

A0

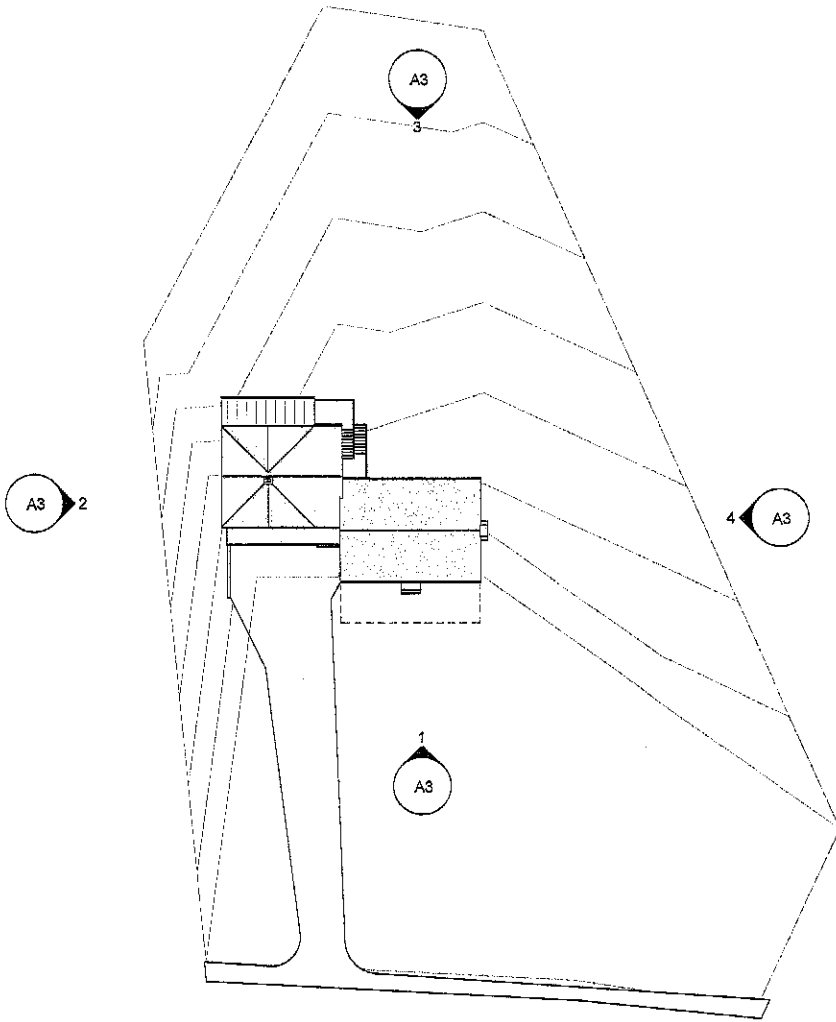


① Site Plan
1" = 30'-0"

CONCEPT DESIGN -
NOT FOR CONSTRUCTION
BRAILE HOUSE ADDITION
6 Falls Way, Durham, NH 03824
DRAWN BY M. ANGELOPOULOS, AIA [1:25:316:077]
03 March 2025




SITE PLAN

A0.1

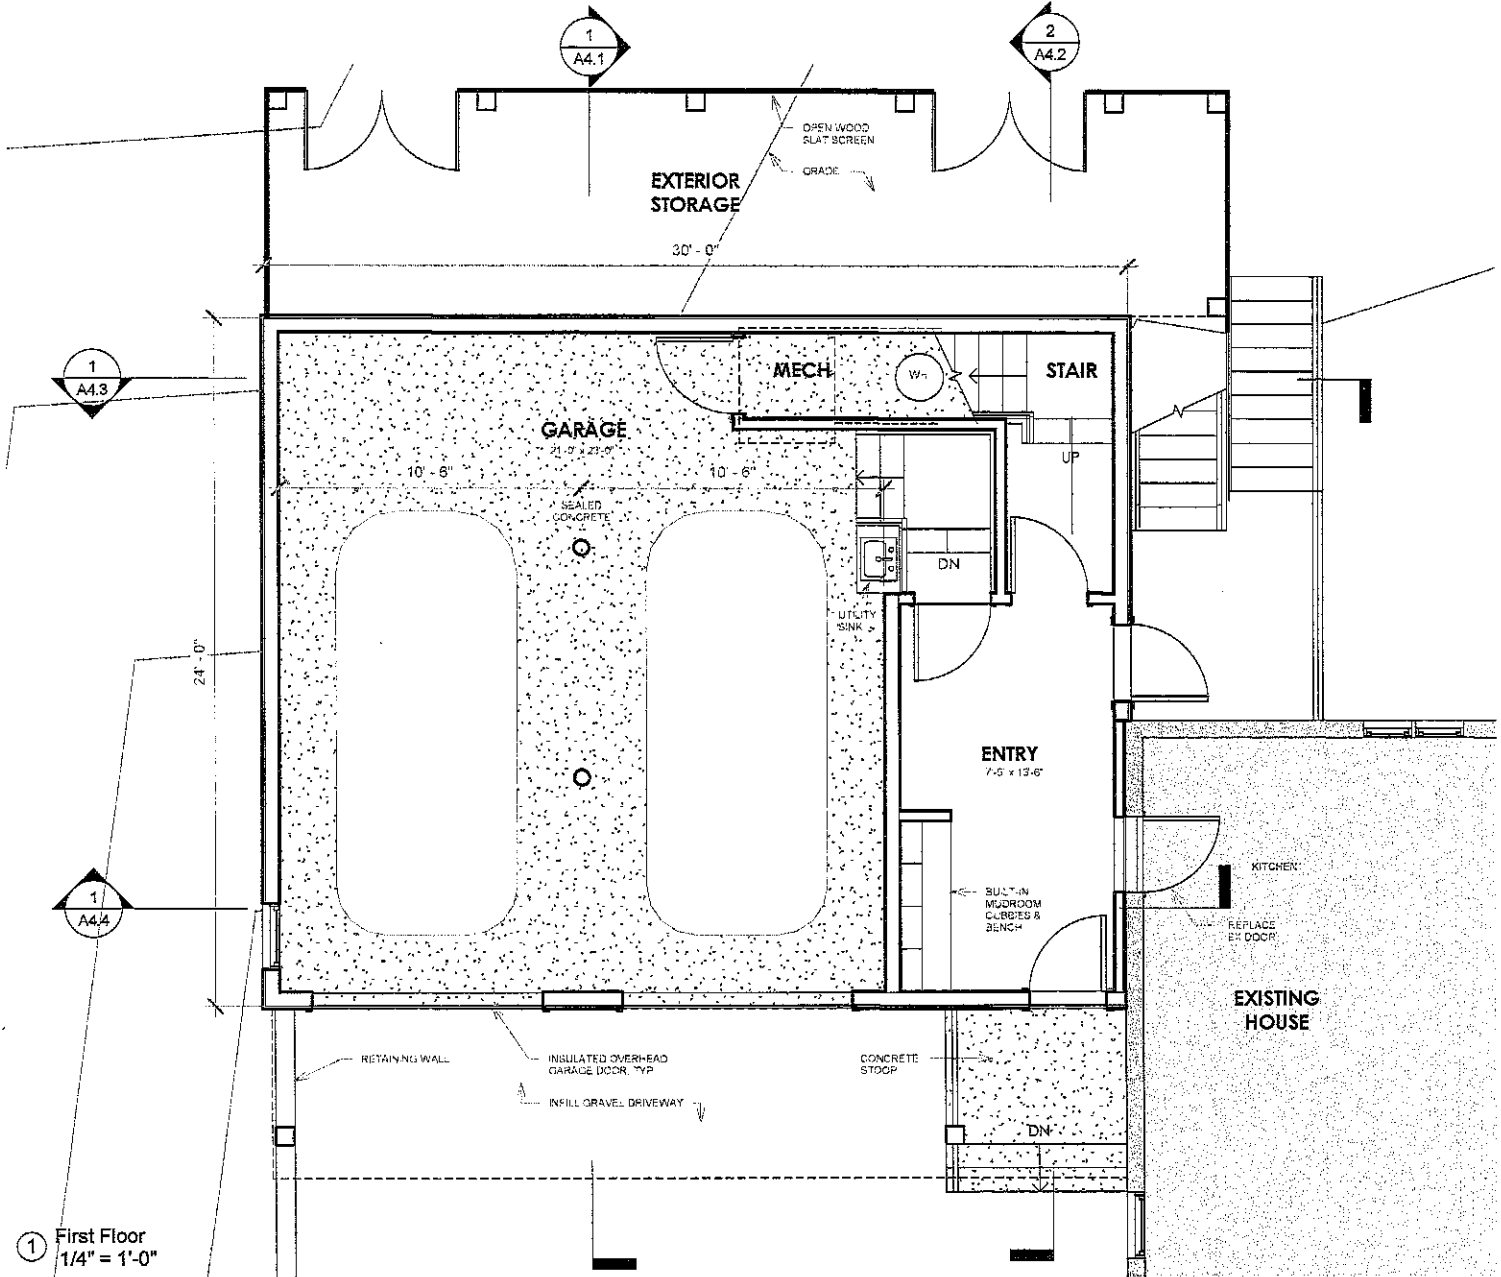

① First Floor
1/4" = 1'-0"

CONCEPT DESIGN -
NOT FOR CONSTRUCTION
BRAILE HOUSE ADDITION
6 Falls Way, Durham, NH 03824
DRAWN BY: M. ANGELI/PHOTO: A.S. / 2023.14.01/1
08 March 2025

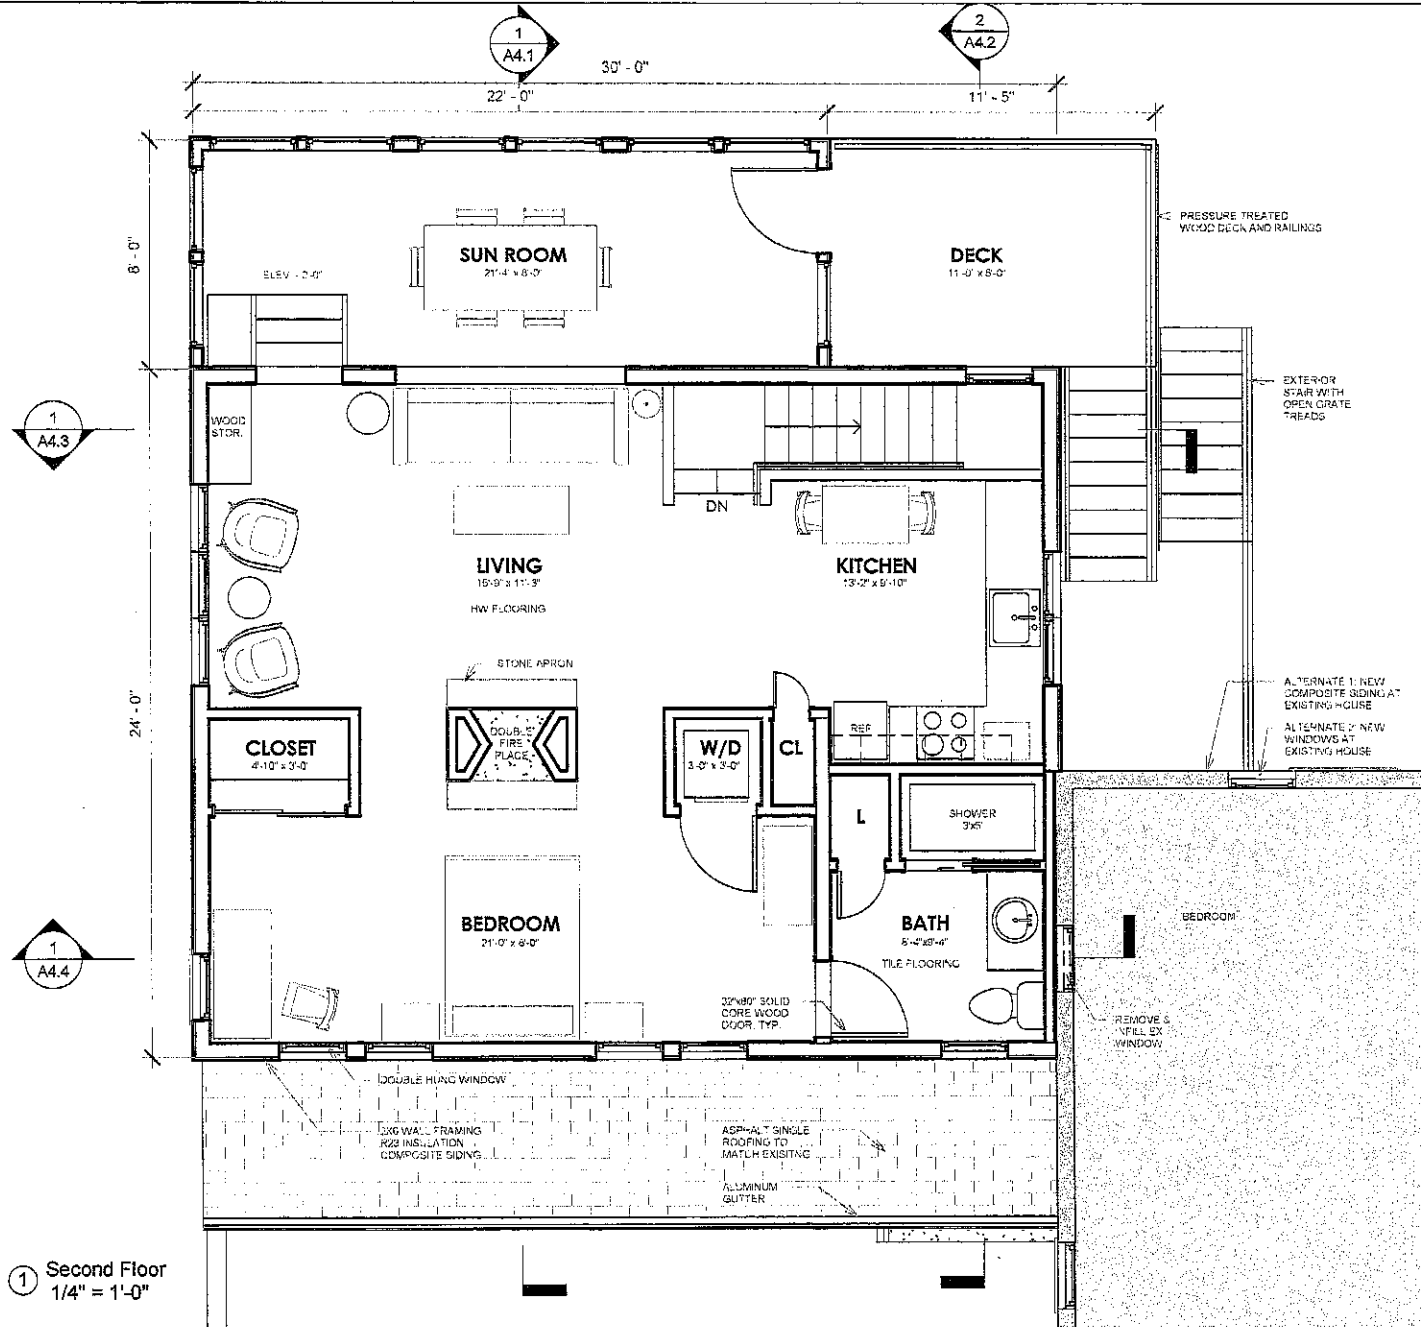


① Second Floor
1/4" = 1'-0"

CONCEPT DESIGN -
NOT FOR CONSTRUCTION
BRaille HOUSE ADDITION
6 Falls Way, Durham, NH 03824
DRAWN BY M. ANGELOPOULOS AA 170314.02/21




① Front Elevation - West
1/8" = 1'-0"

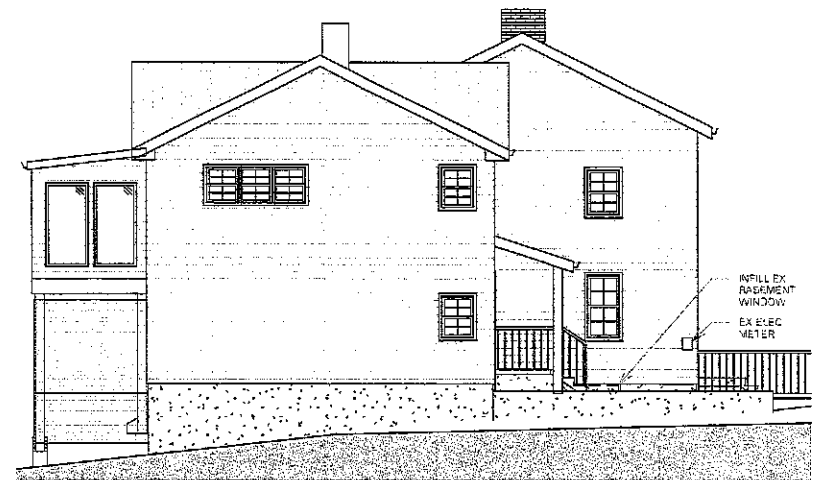

② Side Elevation - North
1/8" = 1'-0"



③ Rear Elevation - East
1/8" = 1'-0"

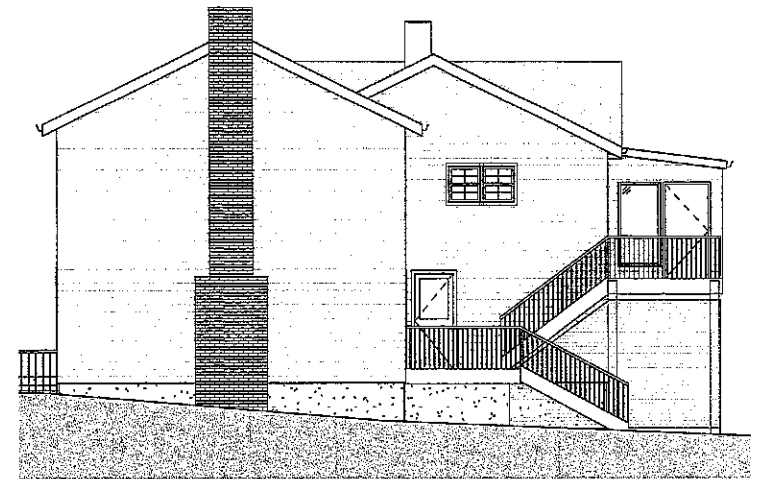


④ Side Elevation - South
1/8" = 1'-0"

CONCEPT DESIGN -
NOT FOR CONSTRUCTION
BRAILE HOUSE ADDITION
6 Falls Way, Durham, NH 03824
DRAWN BY M. ANGELOPOLITIS, AIA 1:2023.04.07.1
03 March 2026


ELEVATIONS

A3

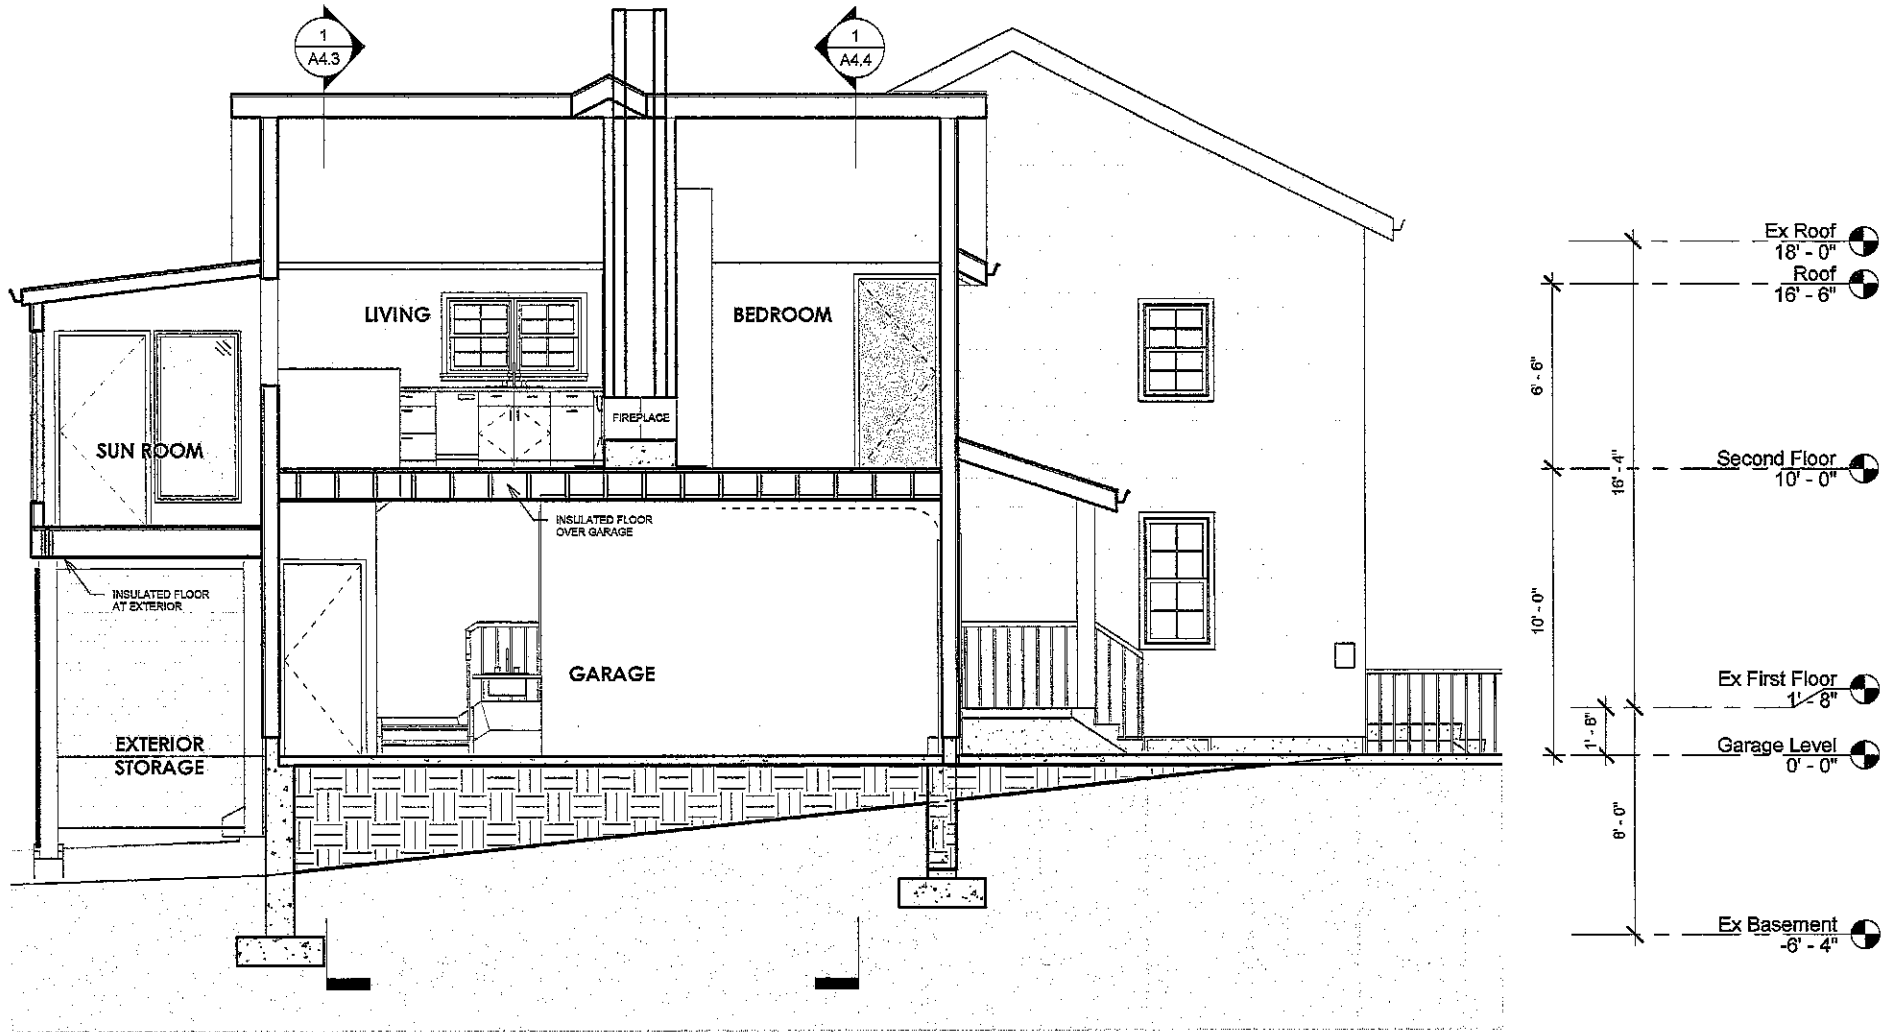


① E/W Section through Living
 1/4" = 1'-0"

CONCEPT DESIGN -
 NOT FOR CONSTRUCTION
BRaille HOUSE ADDITION
 6 Falls Way, Durham, NH 03824
 DRAWN BY: M. ARGOLOFF/JSLO/AS 1/20/24/2021
 05 March 2025

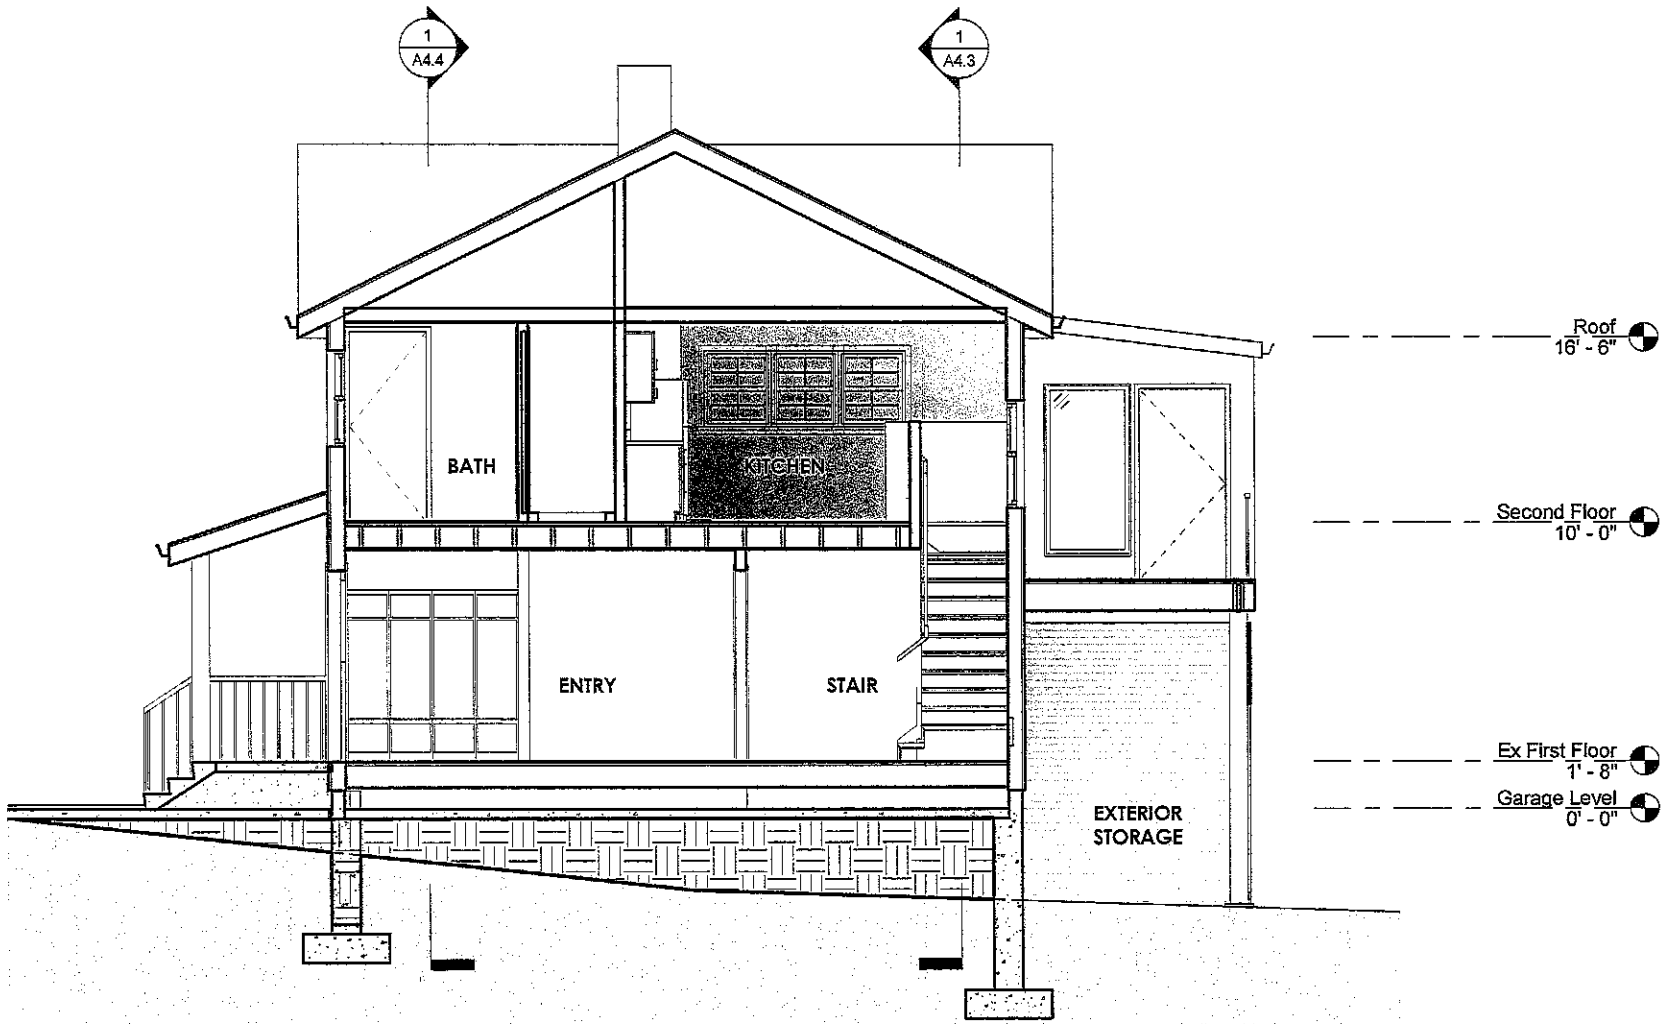


② E/W Section through Entry
1/4" = 1'-0"

CONCEPT DESIGN -
NOT FOR CONSTRUCTION
BRAILE HOUSE ADDITION
6 Falls Way, Durham, NH 03824
DRAWN BY AL ANGELOPOULOS, AIA | 2023.1-10/21
03 March 2025
SECTIONS A4.2

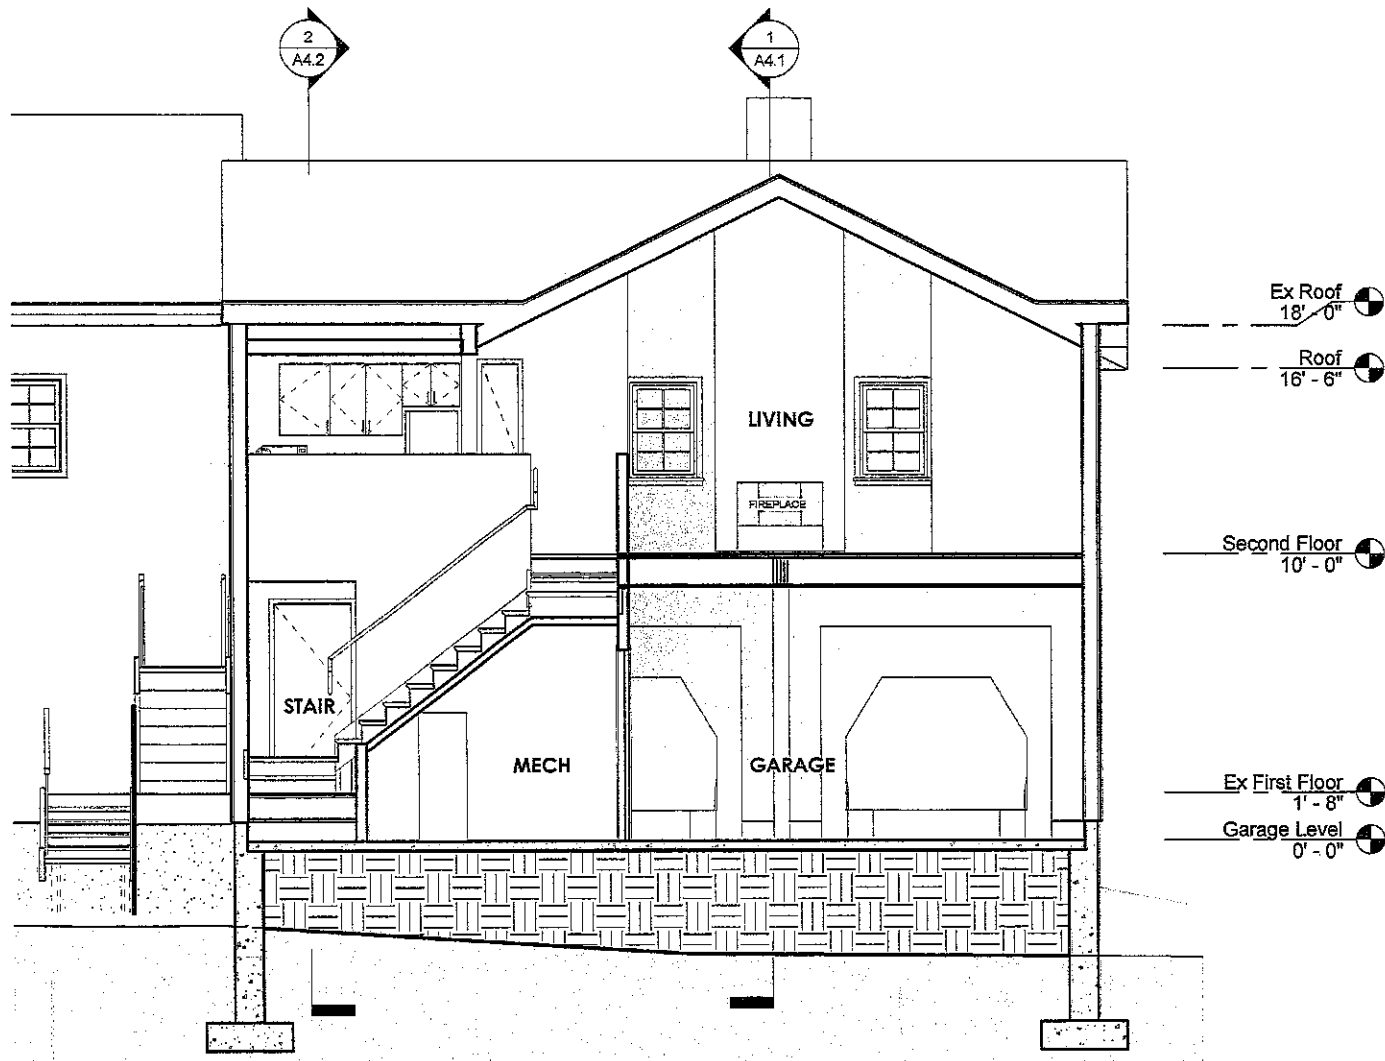

① N/S Section Looking West
 1/4" = 1'-0"


CONCEPT DESIGN -
 NOT FOR CONSTRUCTION
BRaille HOUSE ADDITION
 6 Falls Way, Durham, NH 03824
 DRAWN BY: ALAN GLENN (P) (PL) (A) (J) (S) (S) (A) (P) (I)
 03 March 2026

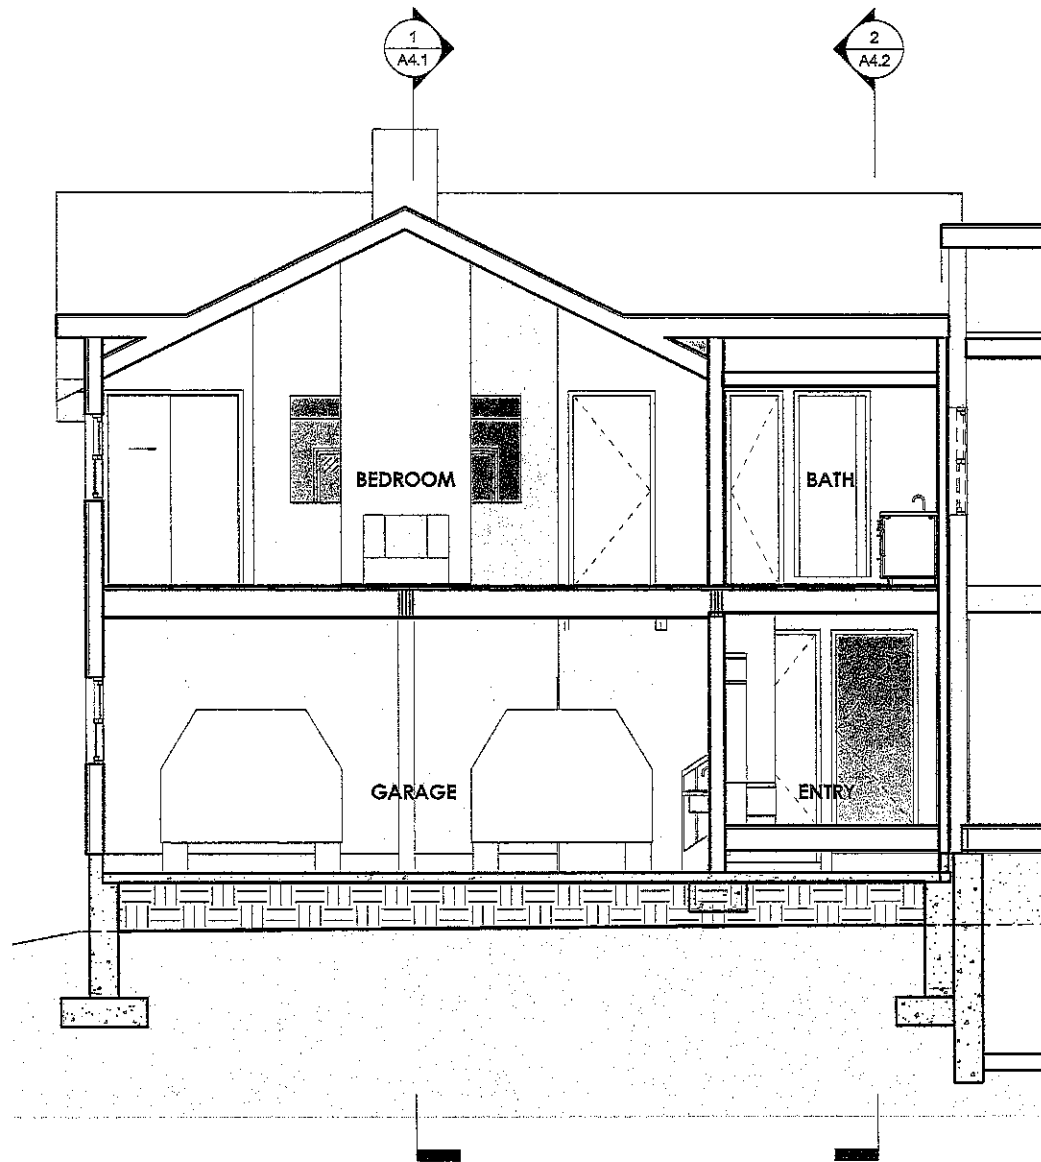

- Ex Roof 18' - 0"
- Roof 16' - 6"
- Second Floor 10' - 0"
- Ex First Floor 1' - 8"
- Garage Level 0' - 0"
- Ex Basement -6' - 4"

① N/S Section Looking East
1/4" = 1'-0"


CONCEPT DESIGN -
NOT FOR CONSTRUCTION
BRAILE HOUSE ADDITION
6 Falls Way, Durham, NH 03824
DRAWN BY M.ANGULO@GOWI.AA | 255.314.0721
05 March 2023
SECTIONS A4.4

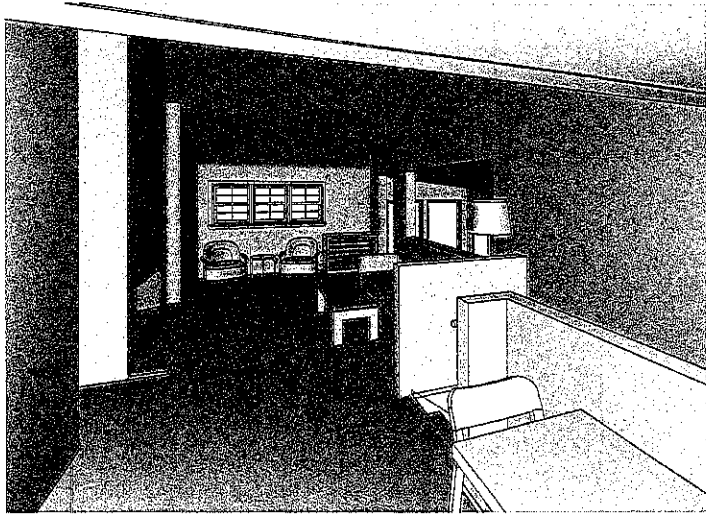


① 3D View - Living Space




② 3D View - Bedroom

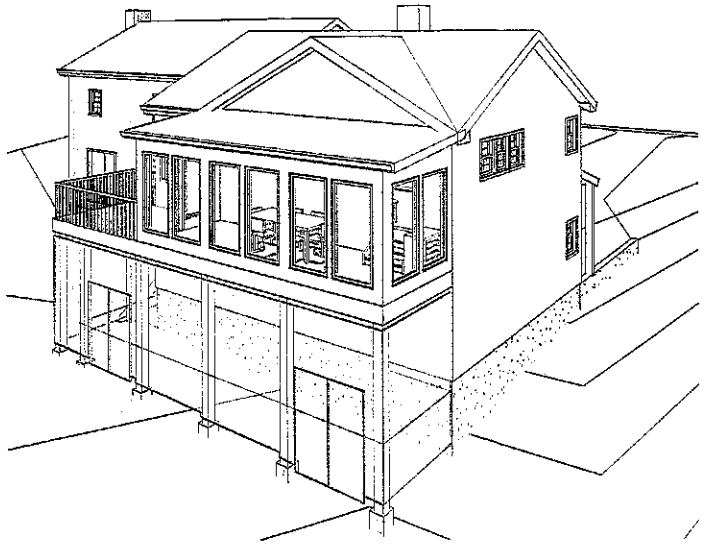

⑤ 3D View - Rear

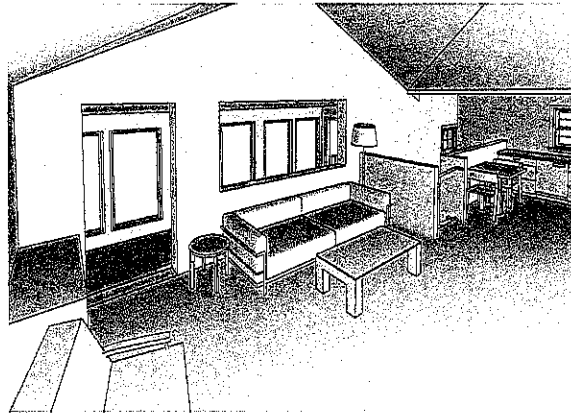

③ 3D View - Living looking South

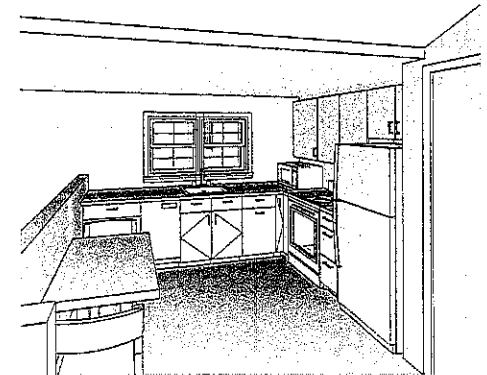

④ 3D View - Kitchen

CONCEPT DESIGN -
 NOT FOR CONSTRUCTION
BRAILLE HOUSE ADDITION
 6 Falls Way, Durham, NH 03824
 DRAWN BY M. ANGELOPOULOS, AIA : 2023-10721

03 March 2023

3D VIEWS