

No.	Description	Date

Project Name:
H2 By the Bay

Drawing Name:
PRESENTATION FLOOR
PLAN

Project number: 15053
Date: 10-14-2015
Drawn by: MWR
Checked by: BMH


A101.1

Scale: 1/8" = 1'-0"

Room Legend

- Living Room
- Multi-Function Room
- Dining Room
- Kitchen
- Office / Admin
- Nurse / Meds
- Entry
- Bathroom
- Stair
- Closet
- Hall
- Vestibule
- Bath
- LULA (LIMITED USE/LIMITED APPLICATION LIFT)
- Double A
THERE WILL BE 16 DOUBLE UNITS PROVIDED.
- Double B
- Single A
THERE WILL BE 28 SINGLE UNITS PROVIDED.
- Single B
- Bathroom A
- Patio
- JC (JANITOR'S CLOSET)
- OFFICE



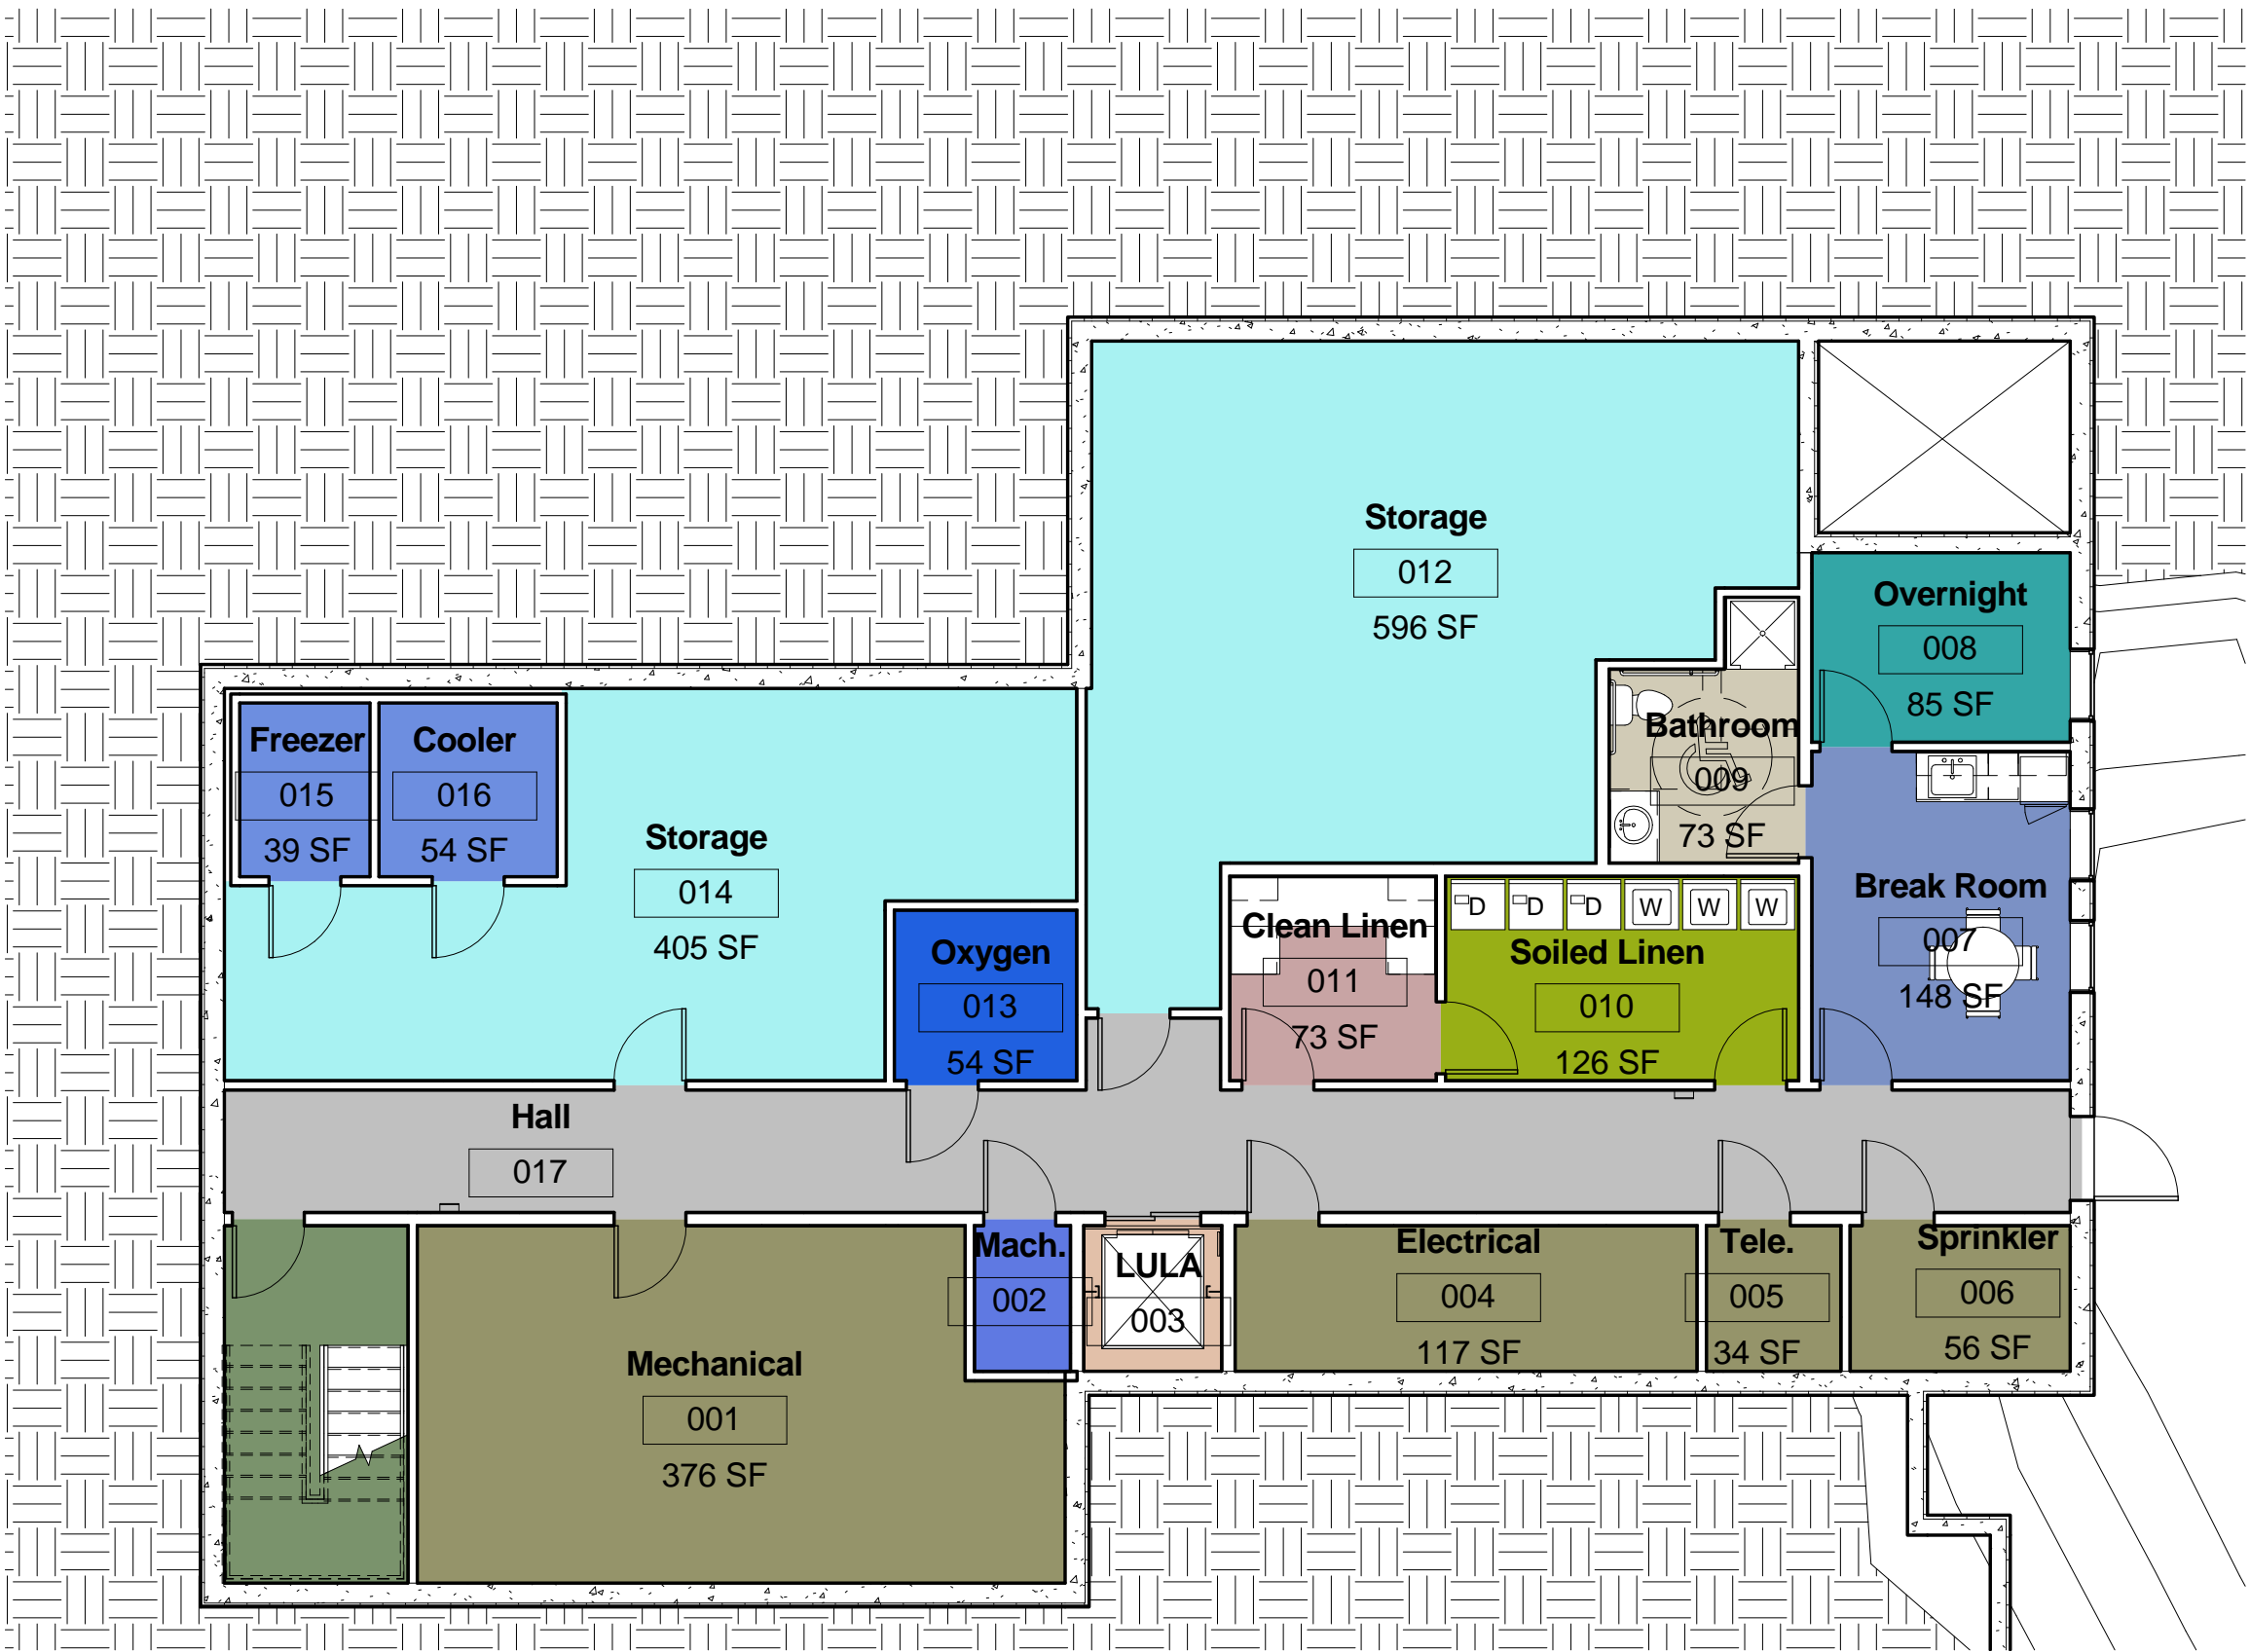

① Basement Presentation
1/8" = 1'-0"

Room Legend

- Bathroom
- Stair
- Hall
- LULA
- Mechanical
- Electrical
- Tele.
- Sprinkler
- Clean Linen
- Soiled Linen
- Storage
- Overnight
- Break Room
- Oxygen
- Mach.
- Cooler
- Freezer

H2 By the Bay
Harmony Homes
W. Arthur Grant Circle
Durham, NH

McHENRY
ARCHITECTURE
4 Market Street
Portsmouth, New Hampshire
603.430.0274

NOT FOR CONSTRUCTION
SCHEMATIC DESIGN ONLY

No.	Description	Date

Project Name:	H2 By the Bay
Drawing Name:	PRESENTATION BASEMENT PLAN
Project number:	15053
Date:	10-14-2015
Drawn by:	MWR
Checked by:	BMH


A102.2
Scale: 1/8" = 1'-0"



FRONT ELEVATION



WINDOW TRIM
Bronze

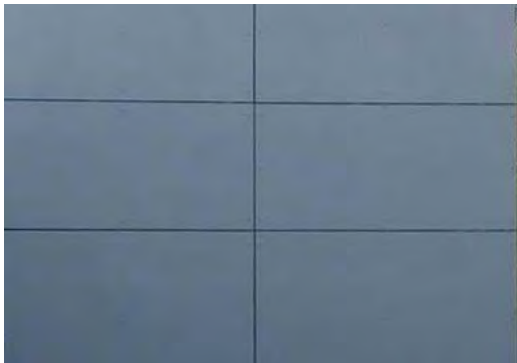

FIBER CEMENT SIDING
HardiPanel, smooth panel
4'x8' exposure



STONE VENEER
Stoneyard.com
Ashlar - Boston Blend




WOOD SIDING - STAIN COLOR
warm golden color




Siding Panels
Hardie
"Boothbay Blue"

PAINT COLORS

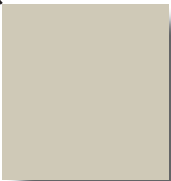

Light Trim
Sherwin
Williams:
Accessible
Beige

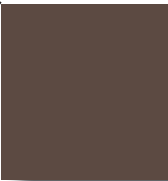

Dark Trim
Sherwin
Williams:
Otter

H2 BY THE BAY

PROPOSED EXTERIOR COLOR PALETTE


October 14, 2015

McHENRY
ARCHITECTURE

4 Market Street
Portsmouth, NH 03801

design in context



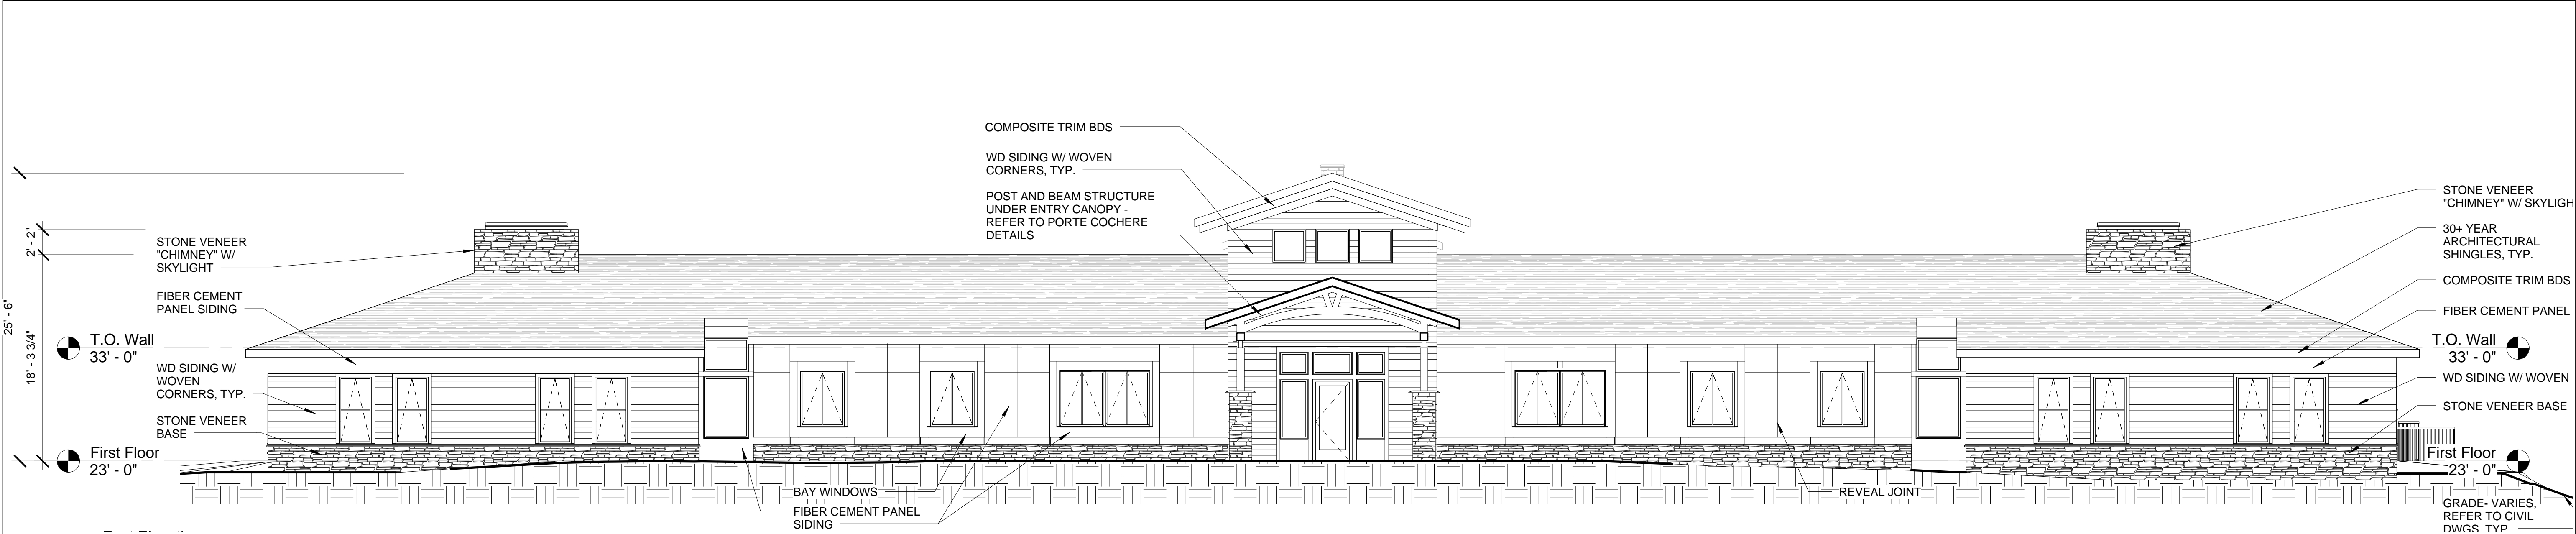

East Elevation

Not to Scale



East Elevation - Rendering

Not to Scale

H2 By the Bay

Harmony Homes

W. Arthur Grant Circle

Durham, NH

McHENRY
ARCHITECTURE

4 Market Street
Portsmouth, New Hampshire
603.430.0274

NOT FOR CONSTRUCTION
SCHEMATIC DESIGN ONLY

No.	Description	Date


Project Name:
H2 By the Bay

Drawing Name:
EXTERIOR ELEVATIONS

Project number: 15053
Date: 10-27-2015
Drawn by: MWR
Checked by: BMH

A301

Scale: As indicated

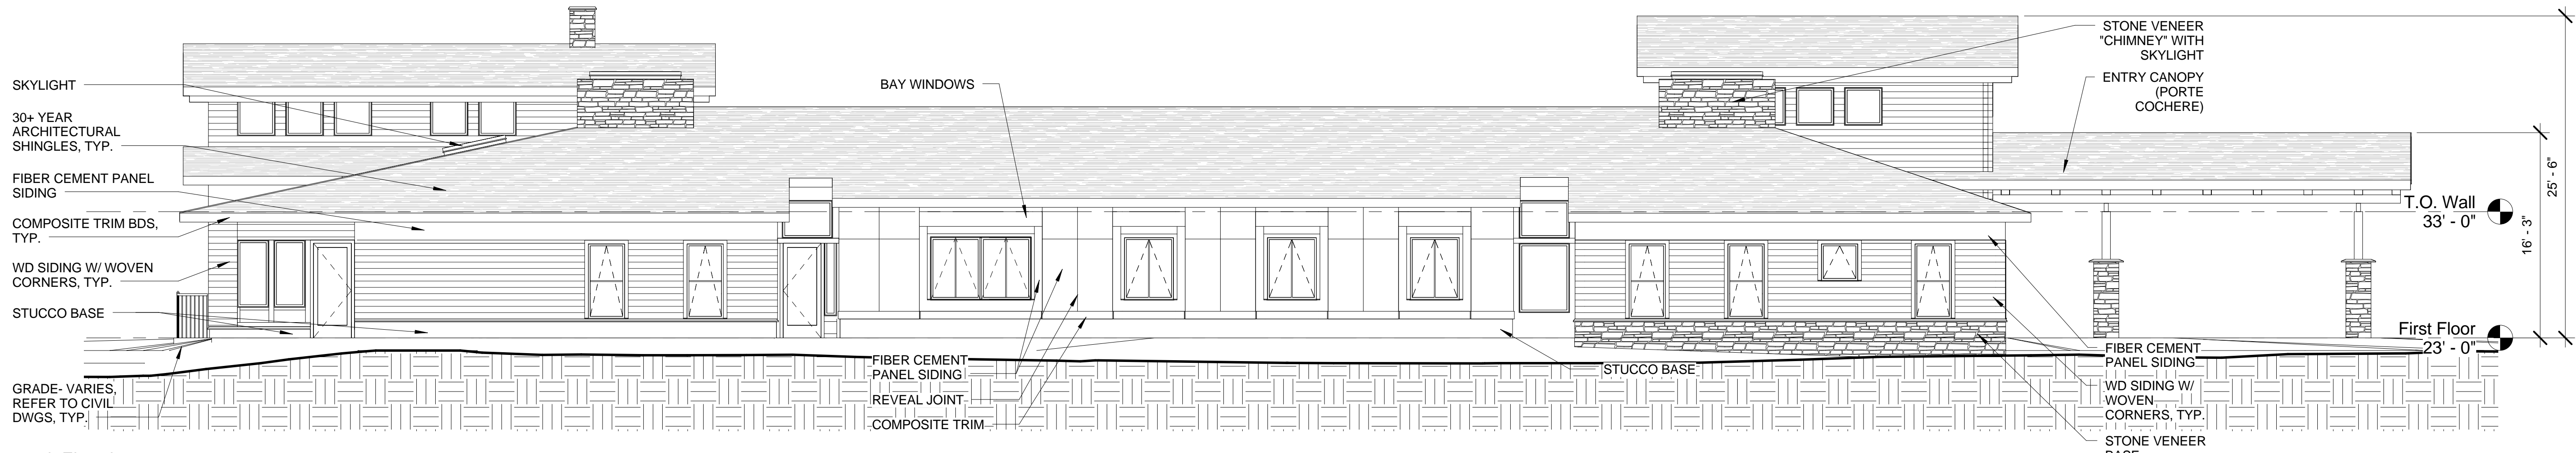

South Elevation

Not to Scale



South Elevation - Rendering

Not to Scale

H2 By the Bay
Harmony Homes
W. Arthur Grant Circle
Durham, NH

McHENRY
ARCHITECTURE
4 Market Street
Portsmouth, New Hampshire
603.430.0274

NOT FOR CONSTRUCTION
SCHEMATIC DESIGN ONLY

No.	Description	Date

Project Name:
H2 By the Bay

Drawing Name:
EXTERIOR ELEVATIONS

Project number: 15053
Date: 10-27-2015
Drawn by: MWR
Checked by: BMH

A302
Scale: As indicated



West Elevation

Not to Scale



West Elevation - Rendering

Not to Scale

H2 By the Bay

Harmony Homes

W. Arthur Grant Circle

Durham, NH

McHENRY

ARCHITECTURE

4 Market Street

Portsmouth, New Hampshire

603.430.0274

NOT FOR CONSTRUCTION

SCHEMATIC DESIGN ONLY

No.	Description	Date

Project Name:

H2 By the Bay

Drawing Name:

EXTERIOR ELEVATIONS

Project number: 15053


Date: 10-27-2015

Drawn by: MWR

Checked by: BMH


A303

Scale: As indicated

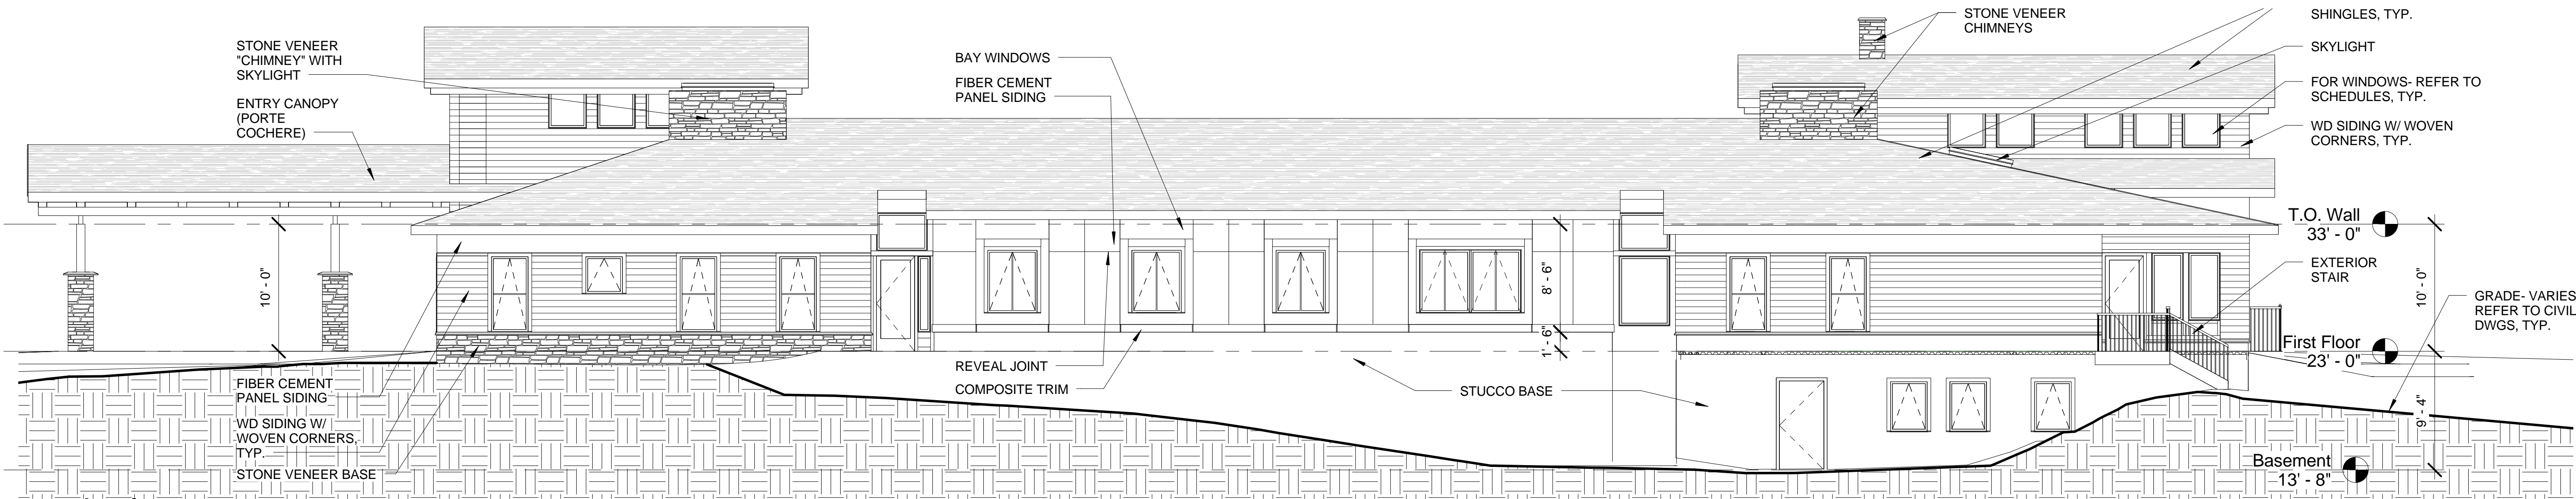

North Elevation

Not to Scale

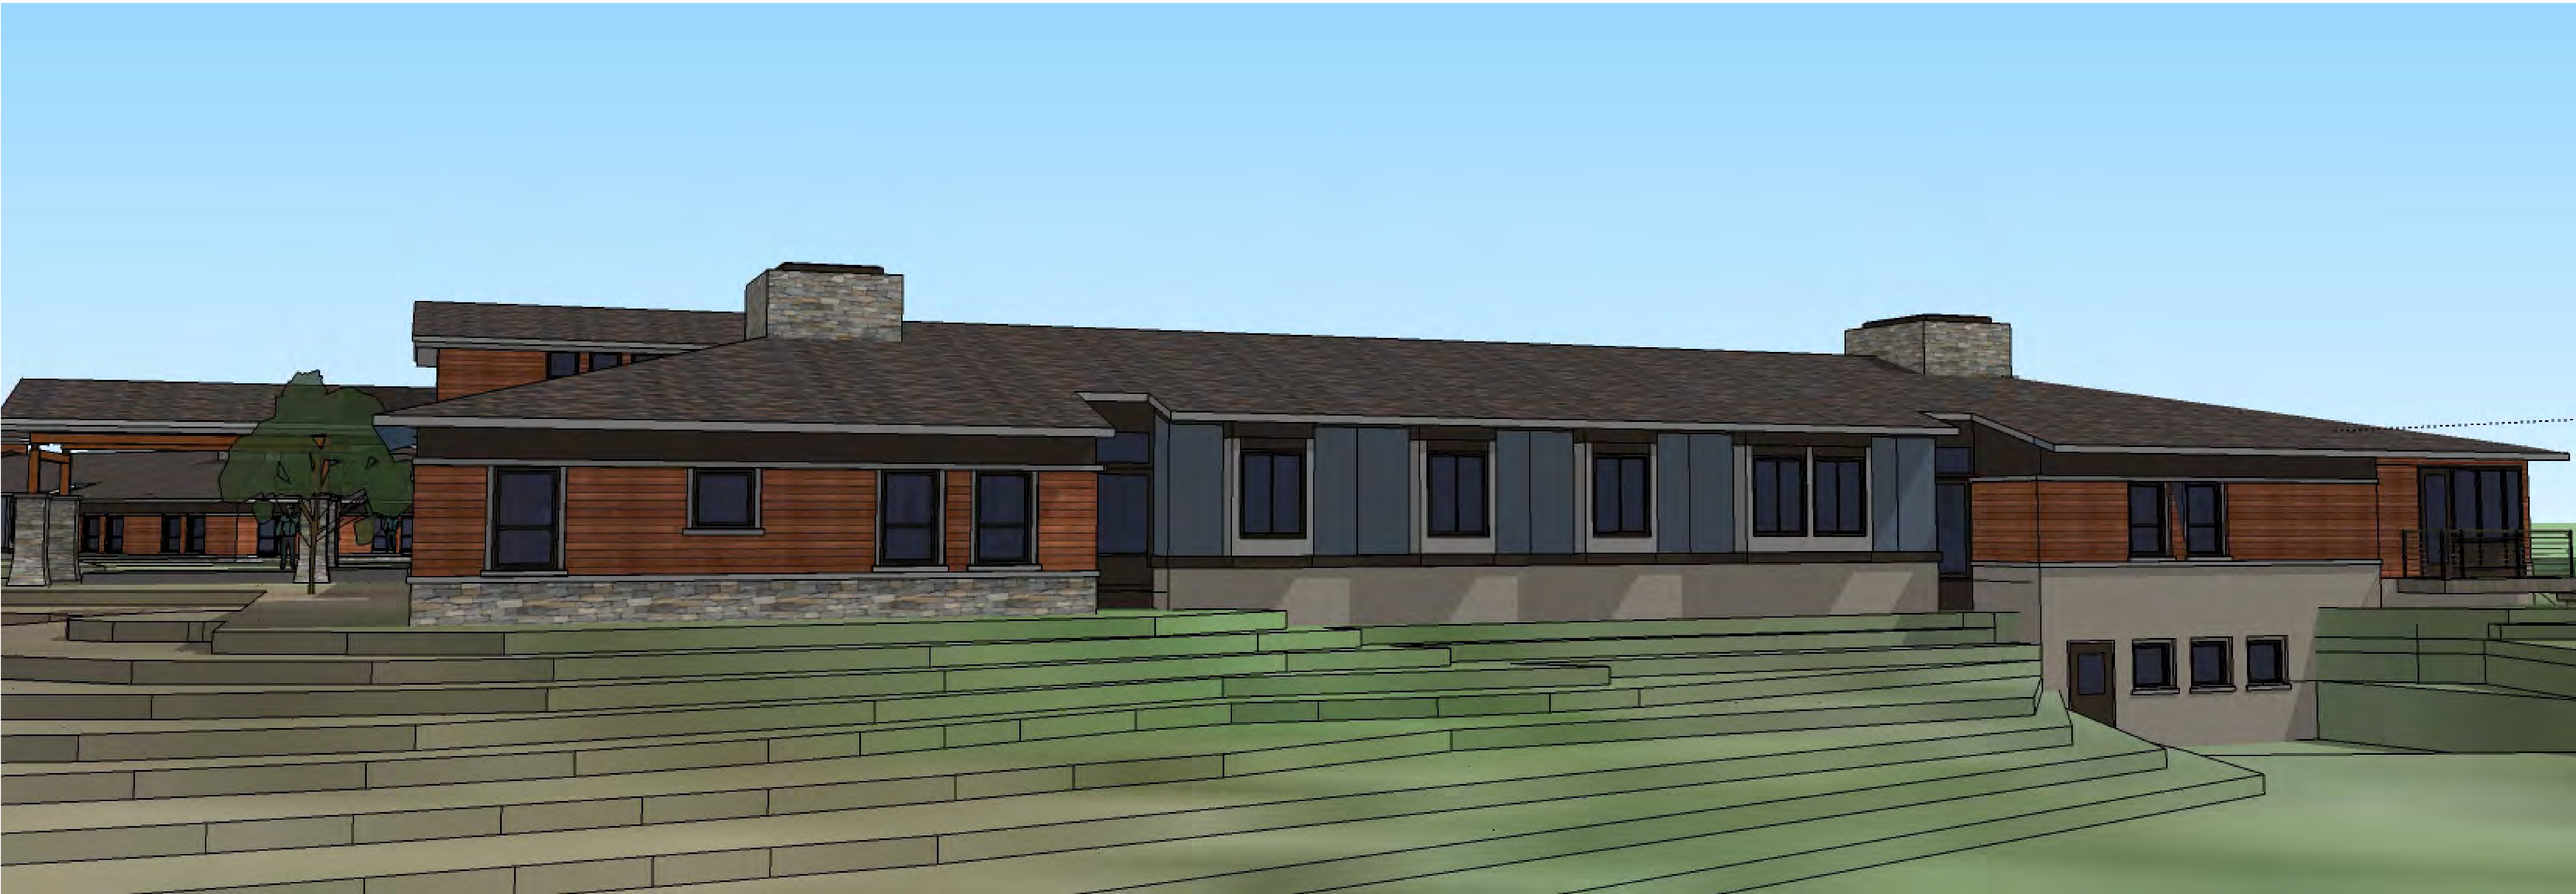

North Elevation - Rendering

Not to Scale

H2 By the Bay

Harmony Homes

W. Arthur Grant Circle

Durham, NH

McHENRY

ARCHITECTURE

4 Market Street

Portsmouth, New Hampshire

603.430.0274

NOT FOR CONSTRUCTION

SCHEMATIC DESIGN ONLY

No.	Description	Date

Project Name:

H2 By the Bay

Drawing Name:

EXTERIOR ELEVATIONS

Project number: 15053

Date: 10-27-2015

Drawn by: MWR

Checked by: BMH

A304

Scale: As indicated







