

Durham Town Hall


Exterior Elevations

AG Architects Project 12-635
6 June 2013


AG Architects, PC
634 Central Avenue, Dover, NH 03820
E-Mail aga@agarchitects.com
www.agarchitects.com
Phone 603-743-3700
Fax 603-743-3777



① North Elevation

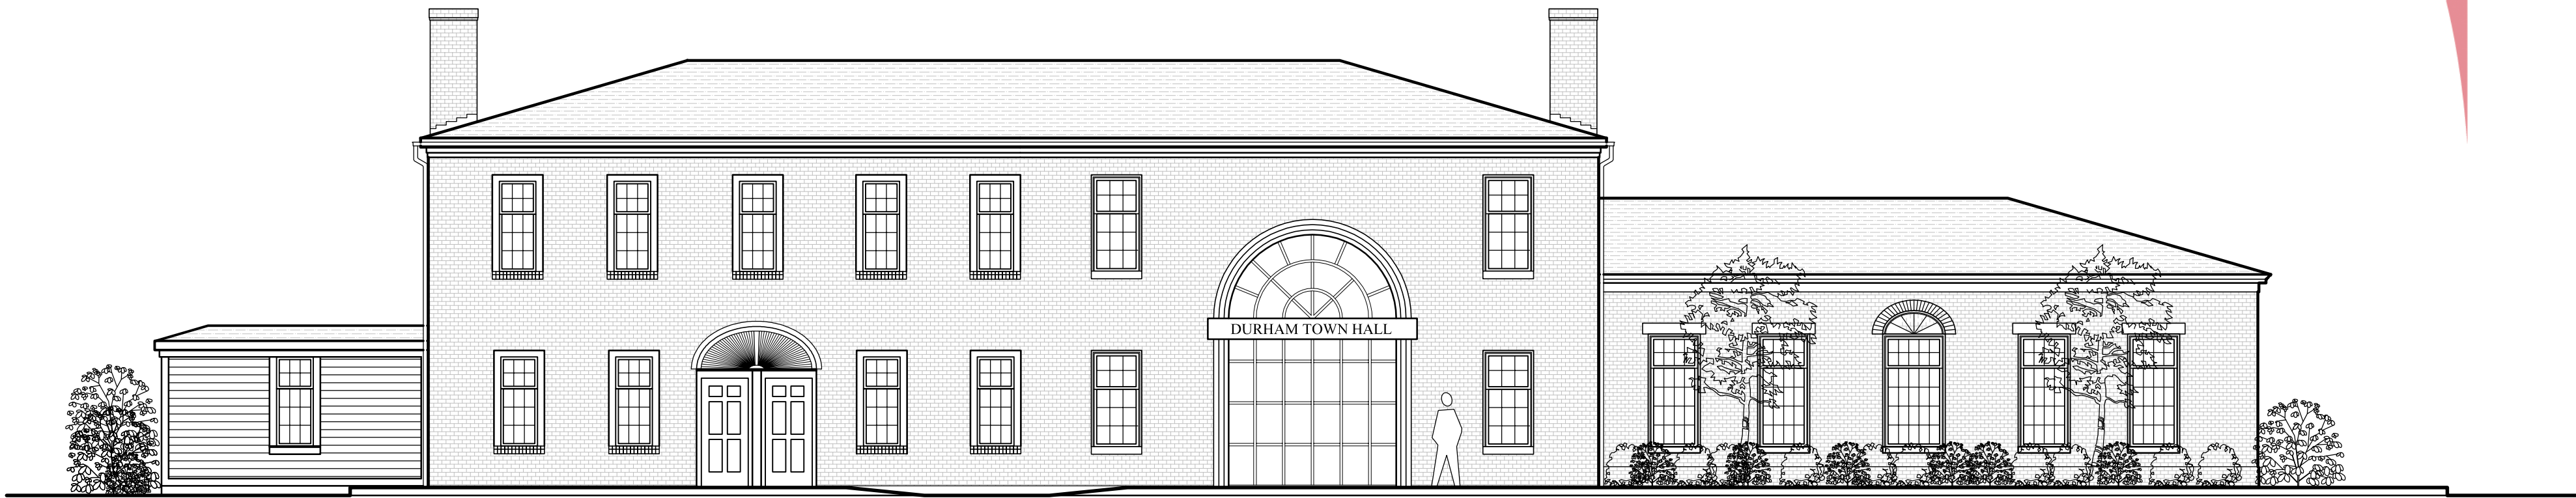

② East Elevation

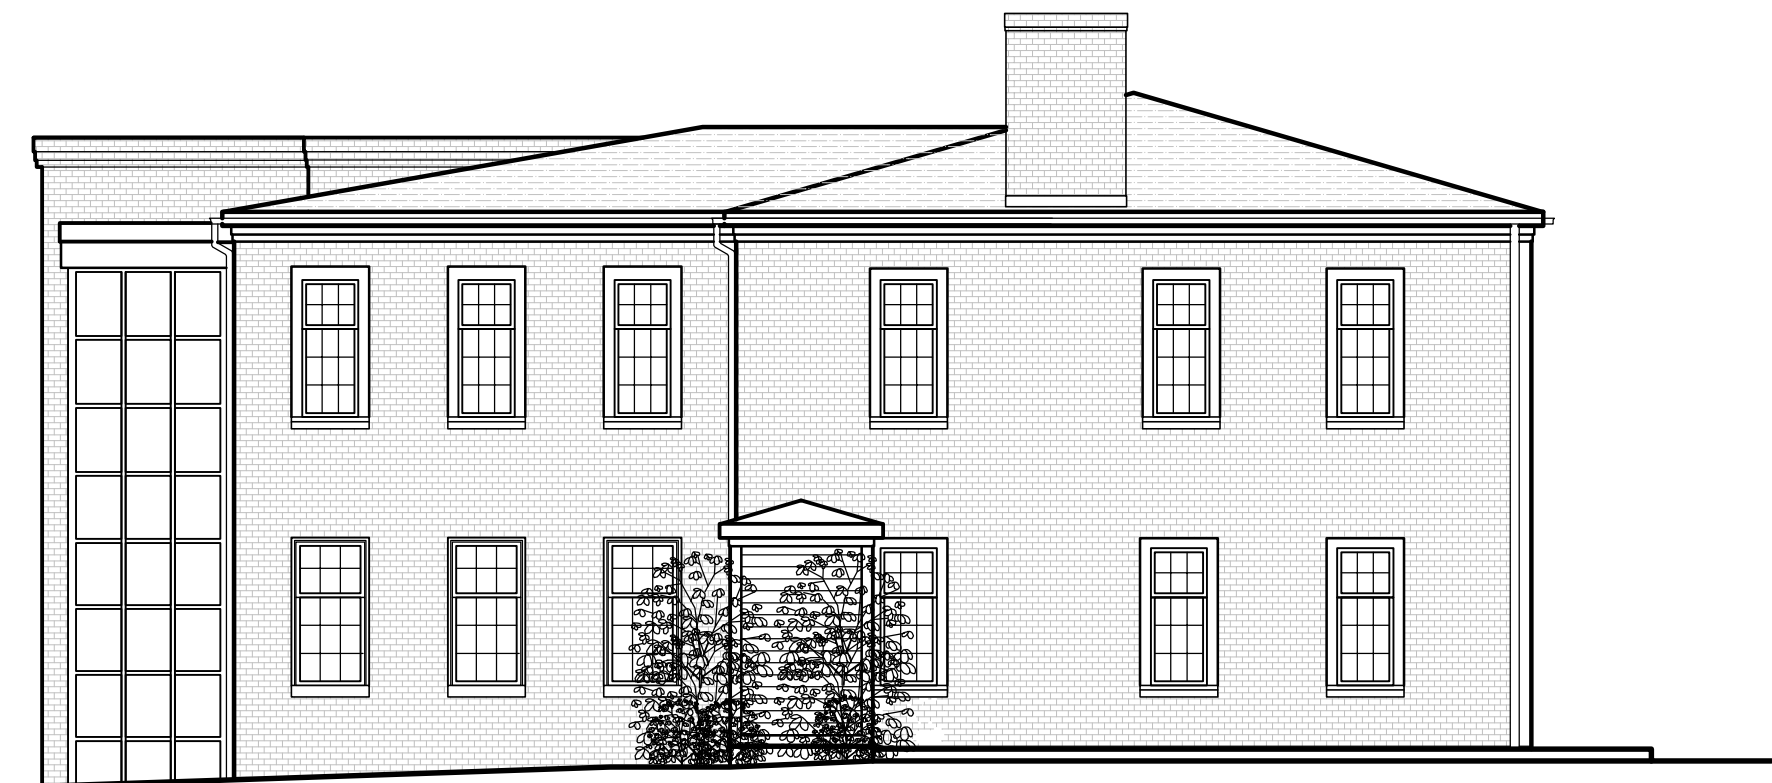

③ South Elevation



④ West Elevation



⑤ West Elevation

