
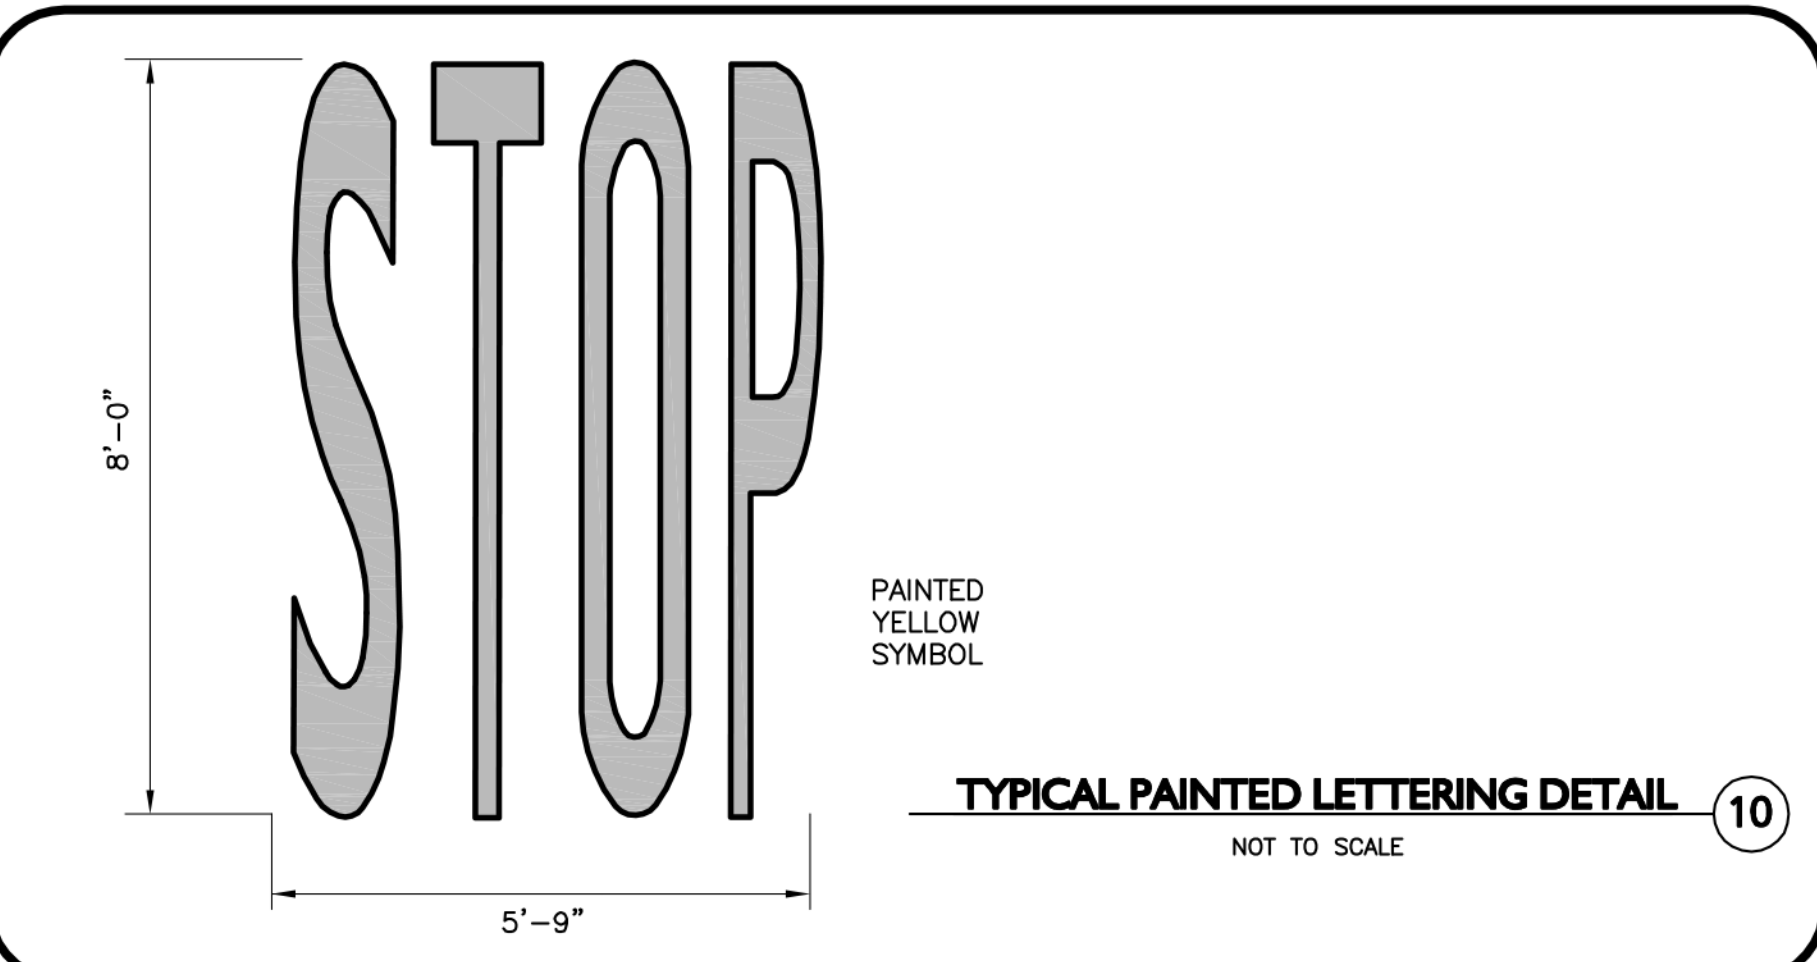
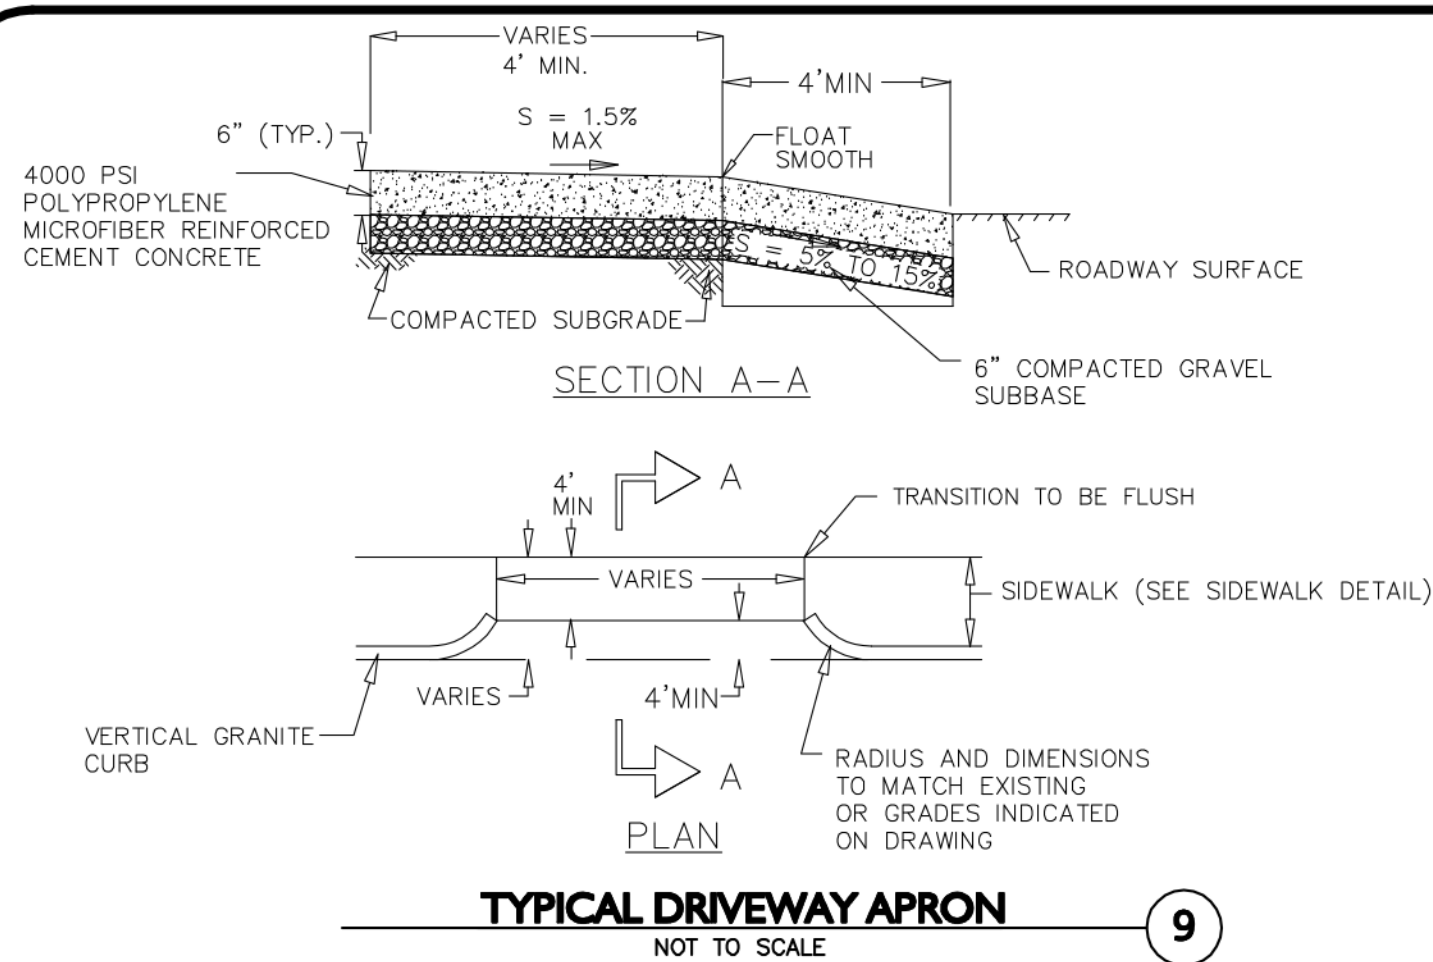
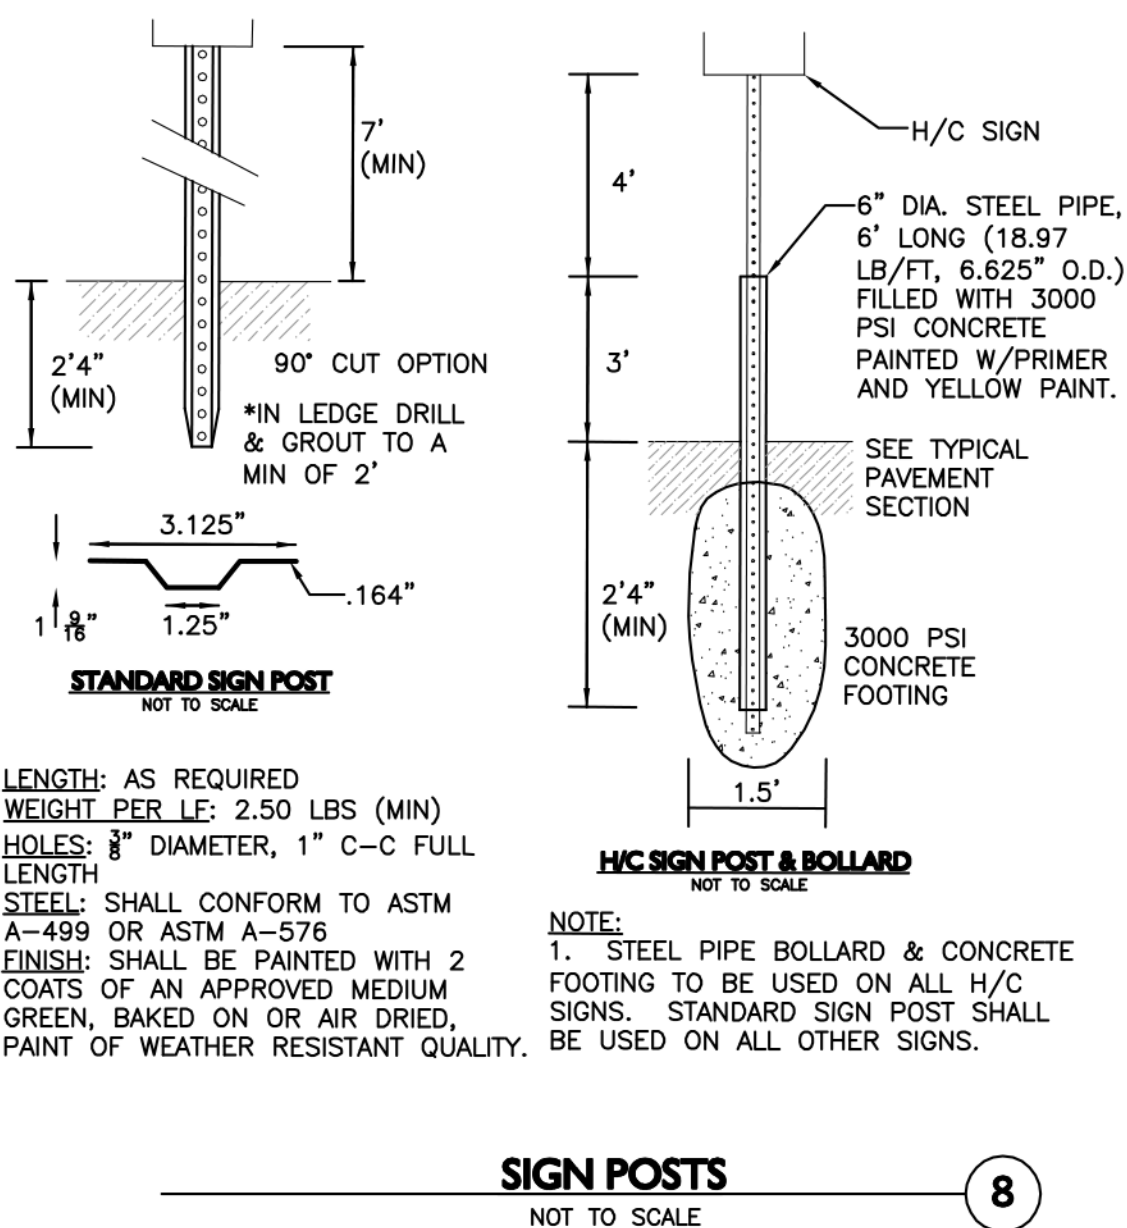
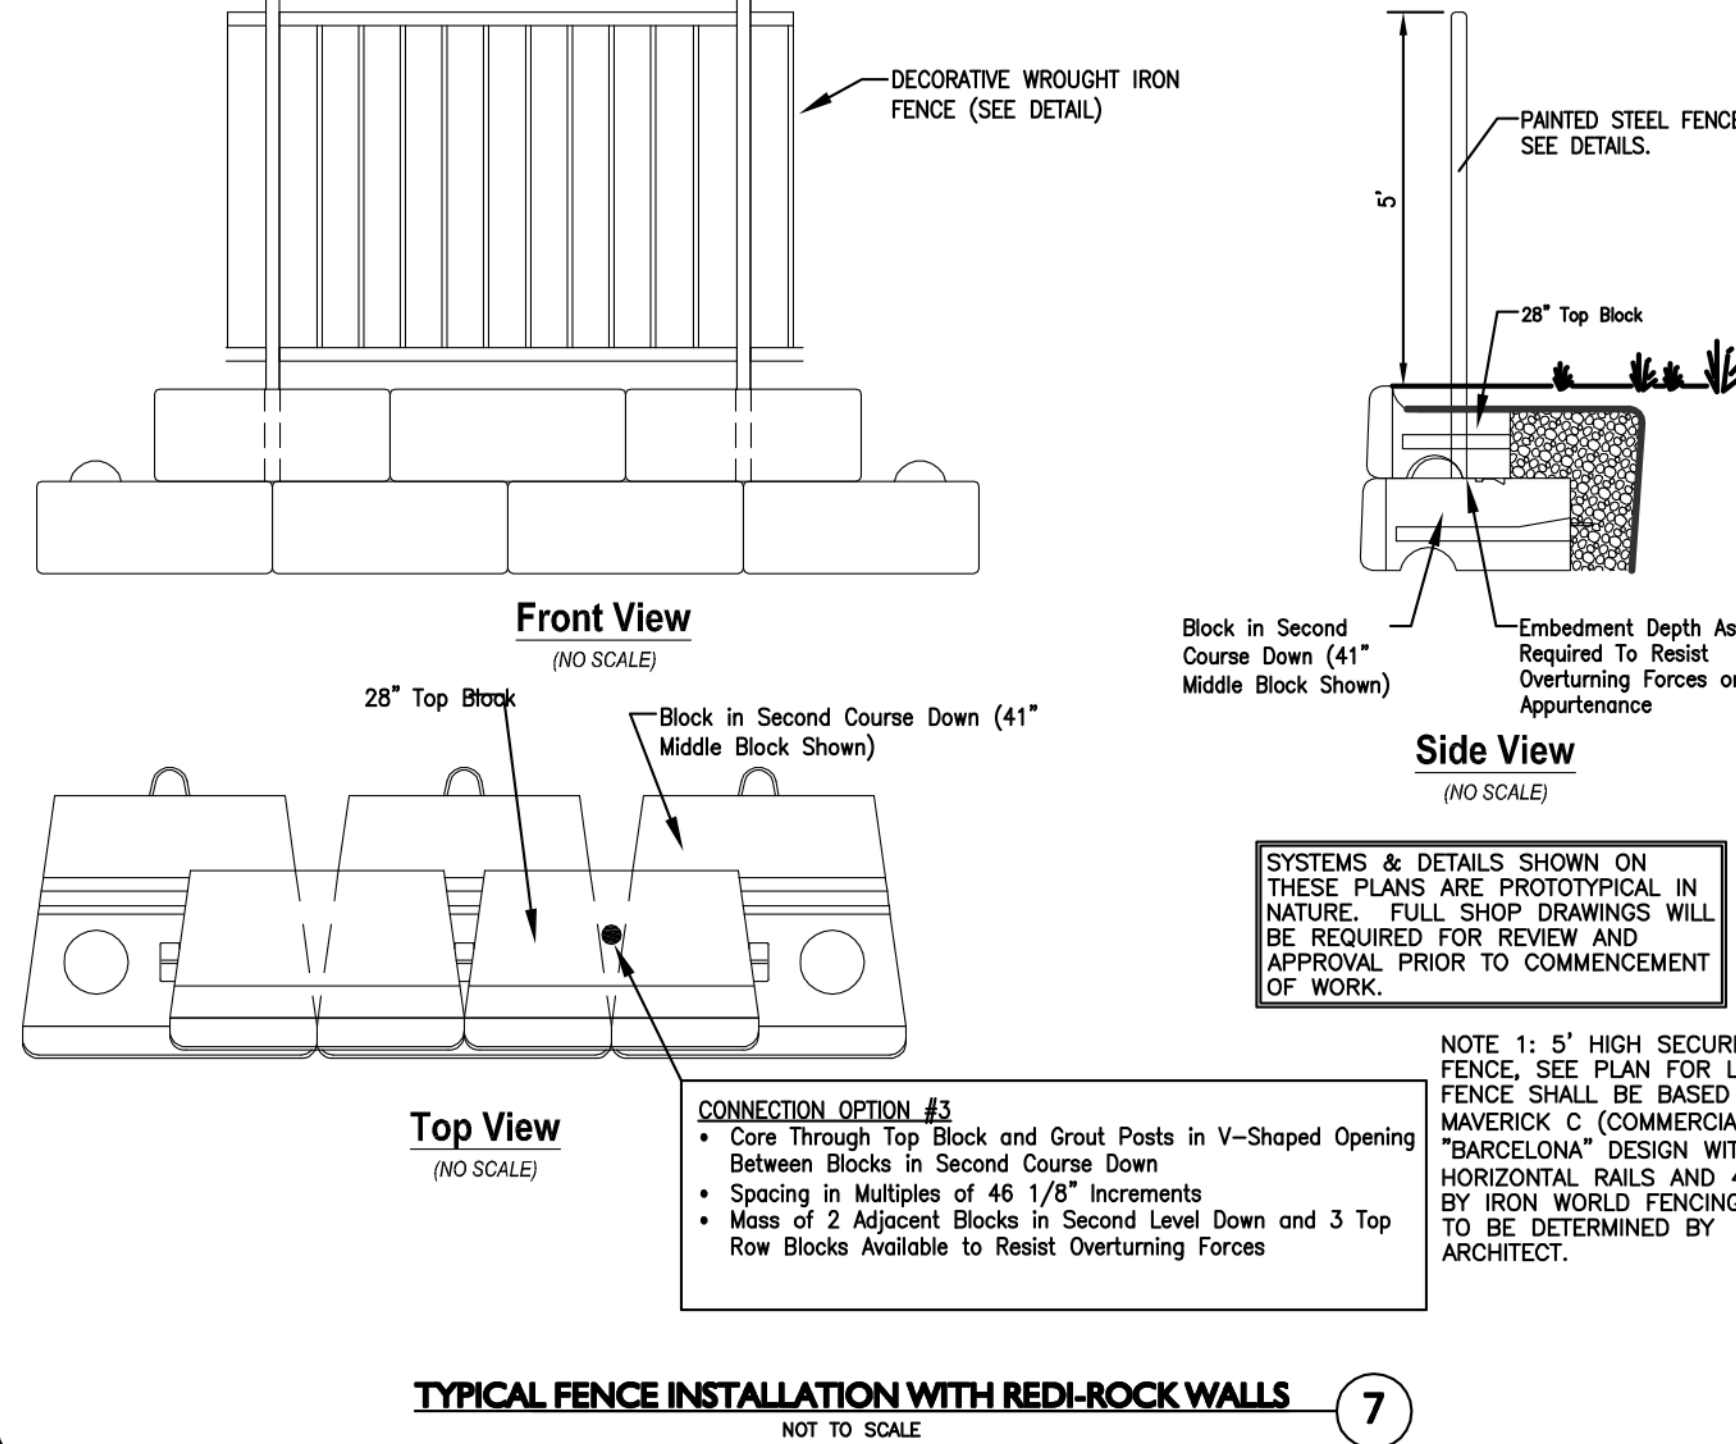


DESC.	SIGN	SIZE	MOUNTING HEIGHT	DESCRIPTION	REFLECTORIZED
R1-1		30" x 30"	7' - 0"	WHITE ON RED	YES
R5-1		30" x 30"	7' - 0"	RED ON WHITE	YES
R6-1		36" x 12"	7' - 0"	BLACK ON WHITE	YES
D9-6		24" x 24"	7' - 0"	WHITE ON BLUE	YES
D9-6P		18"x9"	BELOW D9-6	WHITE ON BLUE	YES
R8-1 (MODIFIED)		12" x 18"	7' - 0"	RED ON WHITE	NO

**SIGN TABLE**  
NOT TO SCALE

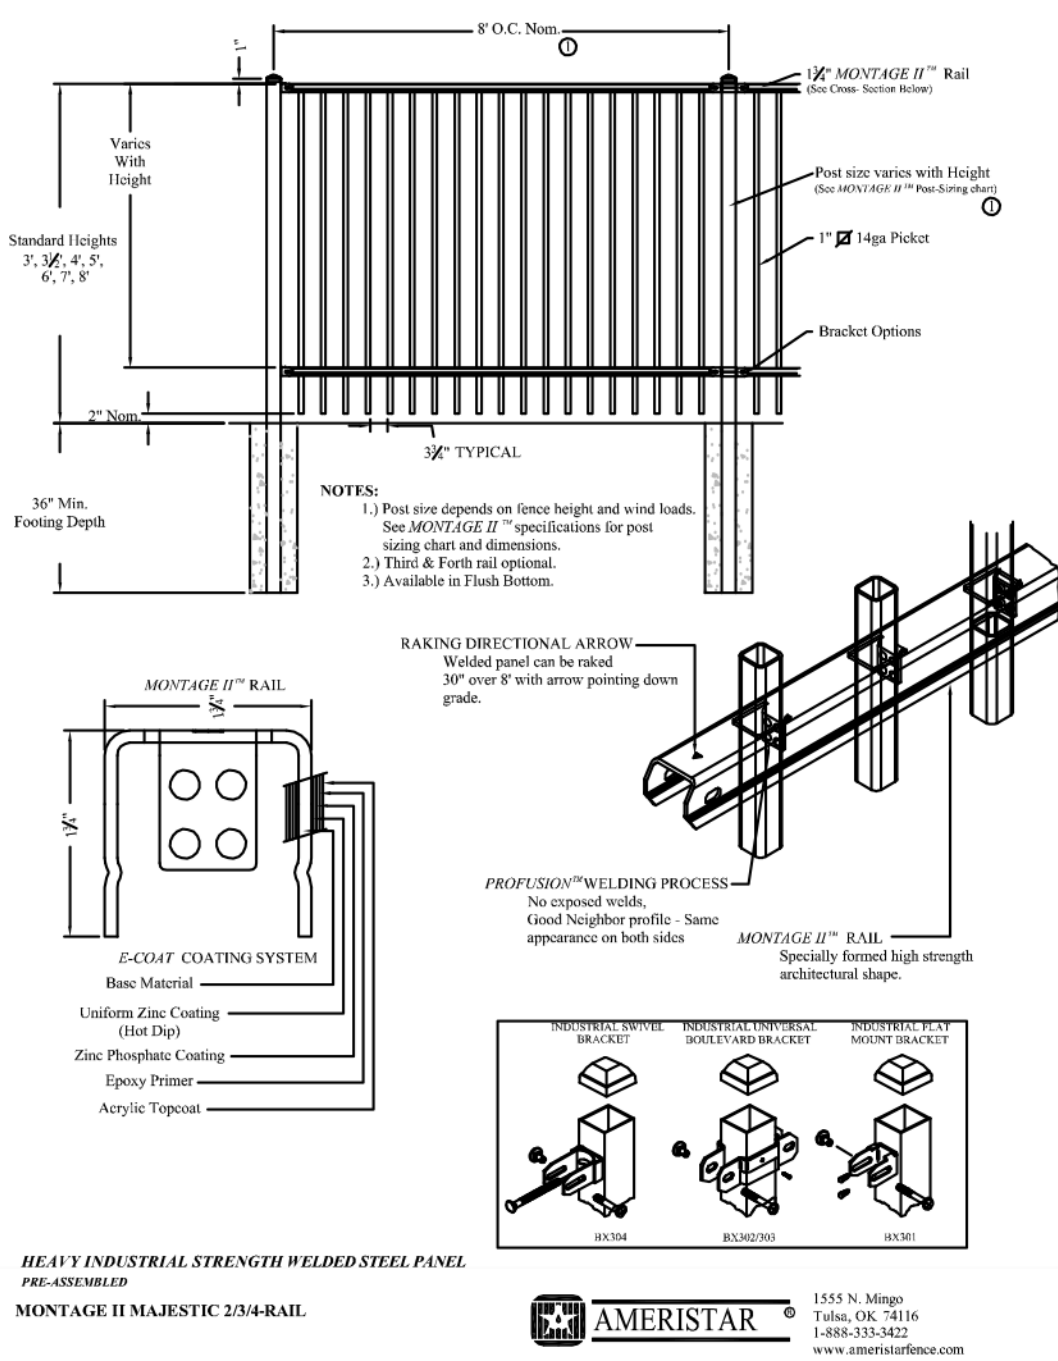

FINAL APPROVAL BY DURHAM PLANNING BOARD.  
CERTIFIED BY MICHAEL BEHRENDT, TOWN PLANNER.

MICHAEL BEHRENDT DATE

PROFESSIONAL ENGINEER FOR  
ALLEN & MAJOR ASSOCIATES, INC.

APPLICANT/OWNER:  
ORION UNH LLC  
225 FRANKLIN STREET, 26TH FLOOR  
BOSTON, MA 02110

PROJECT:  
ORION  
STUDENT HOUSING  
25/35 MAIN STREET  
DURHAM, NEW HAMPSHIRE

PROJECT NO. 1925-01 DATE: 03-12-14  
SCALE: AS SHOWN DWG. NAME: C - DETAIL  
DRAFTED BY: SM CHECKED BY: RPC

PREPARED BY:

**ALLEN & MAJOR ASSOCIATES, INC.**  
civil & structural engineering • land surveying  
environmental consulting • landscape architecture  
www.allenmajor.com  
250 COMMERCIAL STREET  
SUITE 1001  
MANCHESTER, NH 03101  
TEL: (603) 627-5500  
FAX: (603) 627-5501  
WOBURN, MA • LAKEVILLE, MA • MANCHESTER, NH

THIS DRAWING HAS BEEN PREPARED IN ELECTRONIC FORMAT. CLIENT/CUSTOMER REPRESENTATIVE OR CONSULTANT MAY BE PROVIDED COPIES OF DRAWINGS AND SPECIFICATIONS ON MAGNETIC MEDIA FOR HIS/HER INFORMATION AND USE FOR SPECIFIC APPLICATION TO THIS PROJECT. DUE TO THE POTENTIAL THAT THE MAGNETIC INFORMATION MAY BE MODIFIED UNINTENTIONALLY OR OTHERWISE, ALLEN & MAJOR ASSOCIATES, INC. MAY REMOVE ALL INDICATION OF THE DOCUMENT'S AUTHORSHIP ON THE MAGNETIC MEDIA. PRINTED REPRESENTATIONS OF THE DRAWINGS AND SPECIFICATIONS ISSUED SHALL BE THE ONLY RECORD COPIES OF ALLEN & MAJOR ASSOCIATES, INC.'S WORK PRODUCT.

DRAWING TITLE: DETAILS SHEET No. D-5