



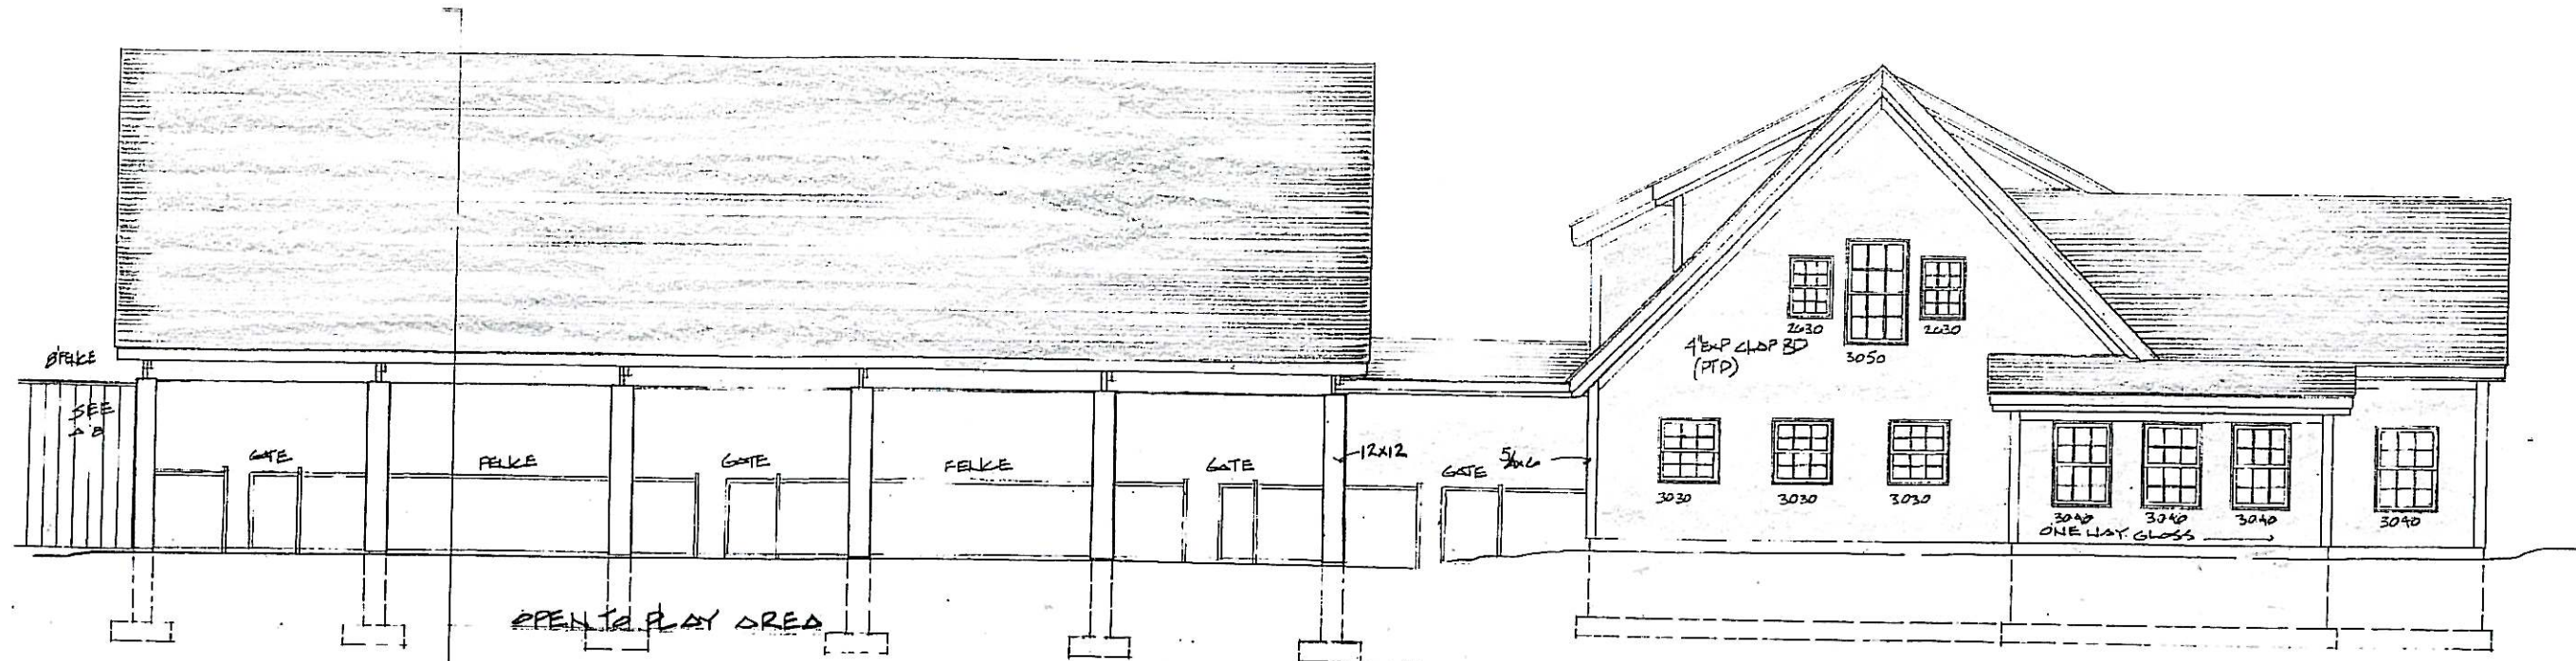

EAST ELEVATION

1/4" = 1'-0"

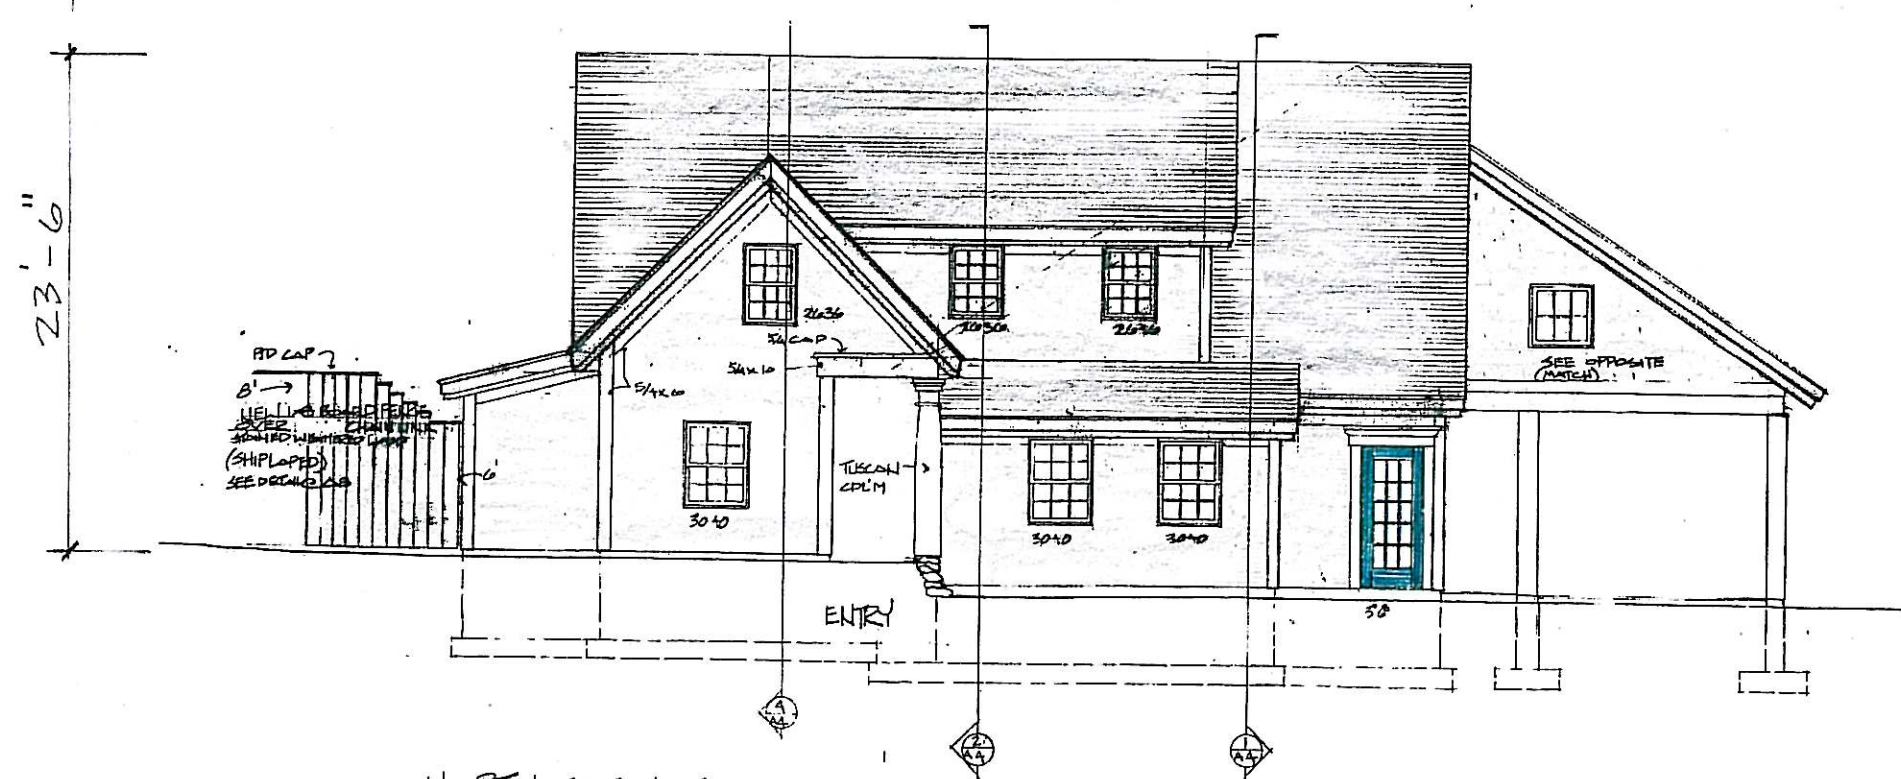

NORTH ELEVATION

1/4" = 1'-0"



FINAL APPROVAL BY DURHAM PLANNING BOARD
CERTIFIED BY _____ DATE _____



DESIGN
RW ROBIN WUNDERLICH
66 MAIST ROAD
LEE, NH 03861

NEW DOG ENCLOSE BUILDING
GREAT BAY KENNEL
35 HENMARKET ROAD
DURHAM, NH 03824

2-12-12
2-20-12
4-11-13

ELEVATIONS
1/4" = 1'-0"

A5

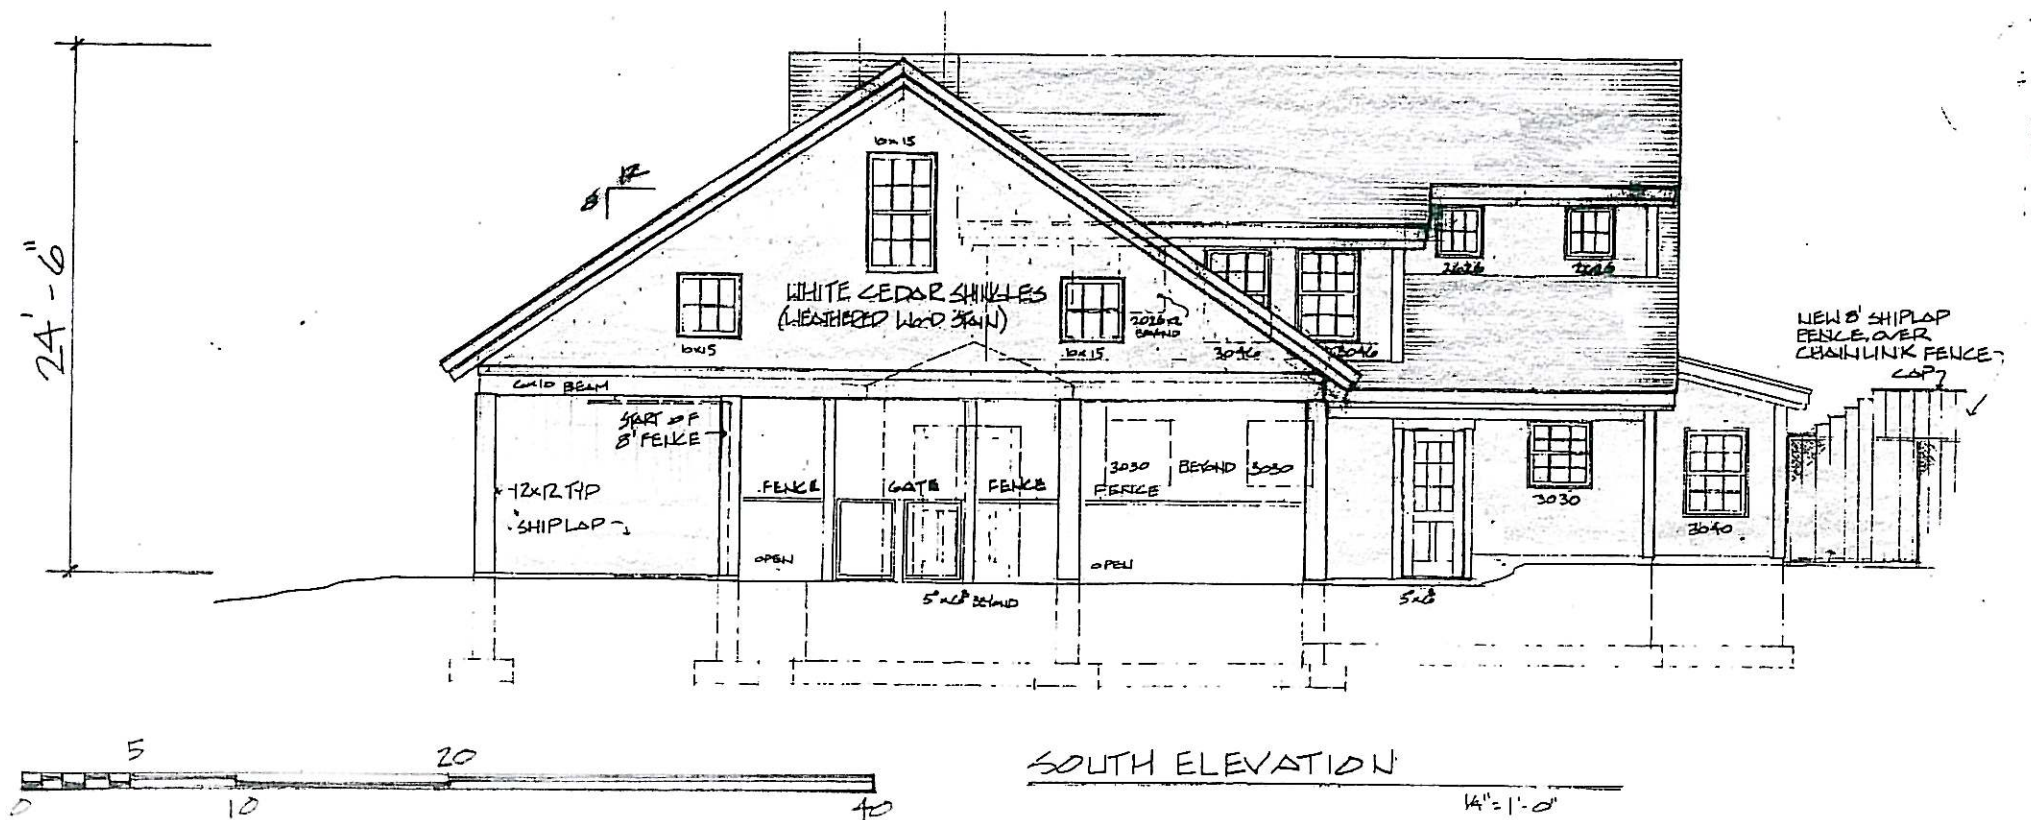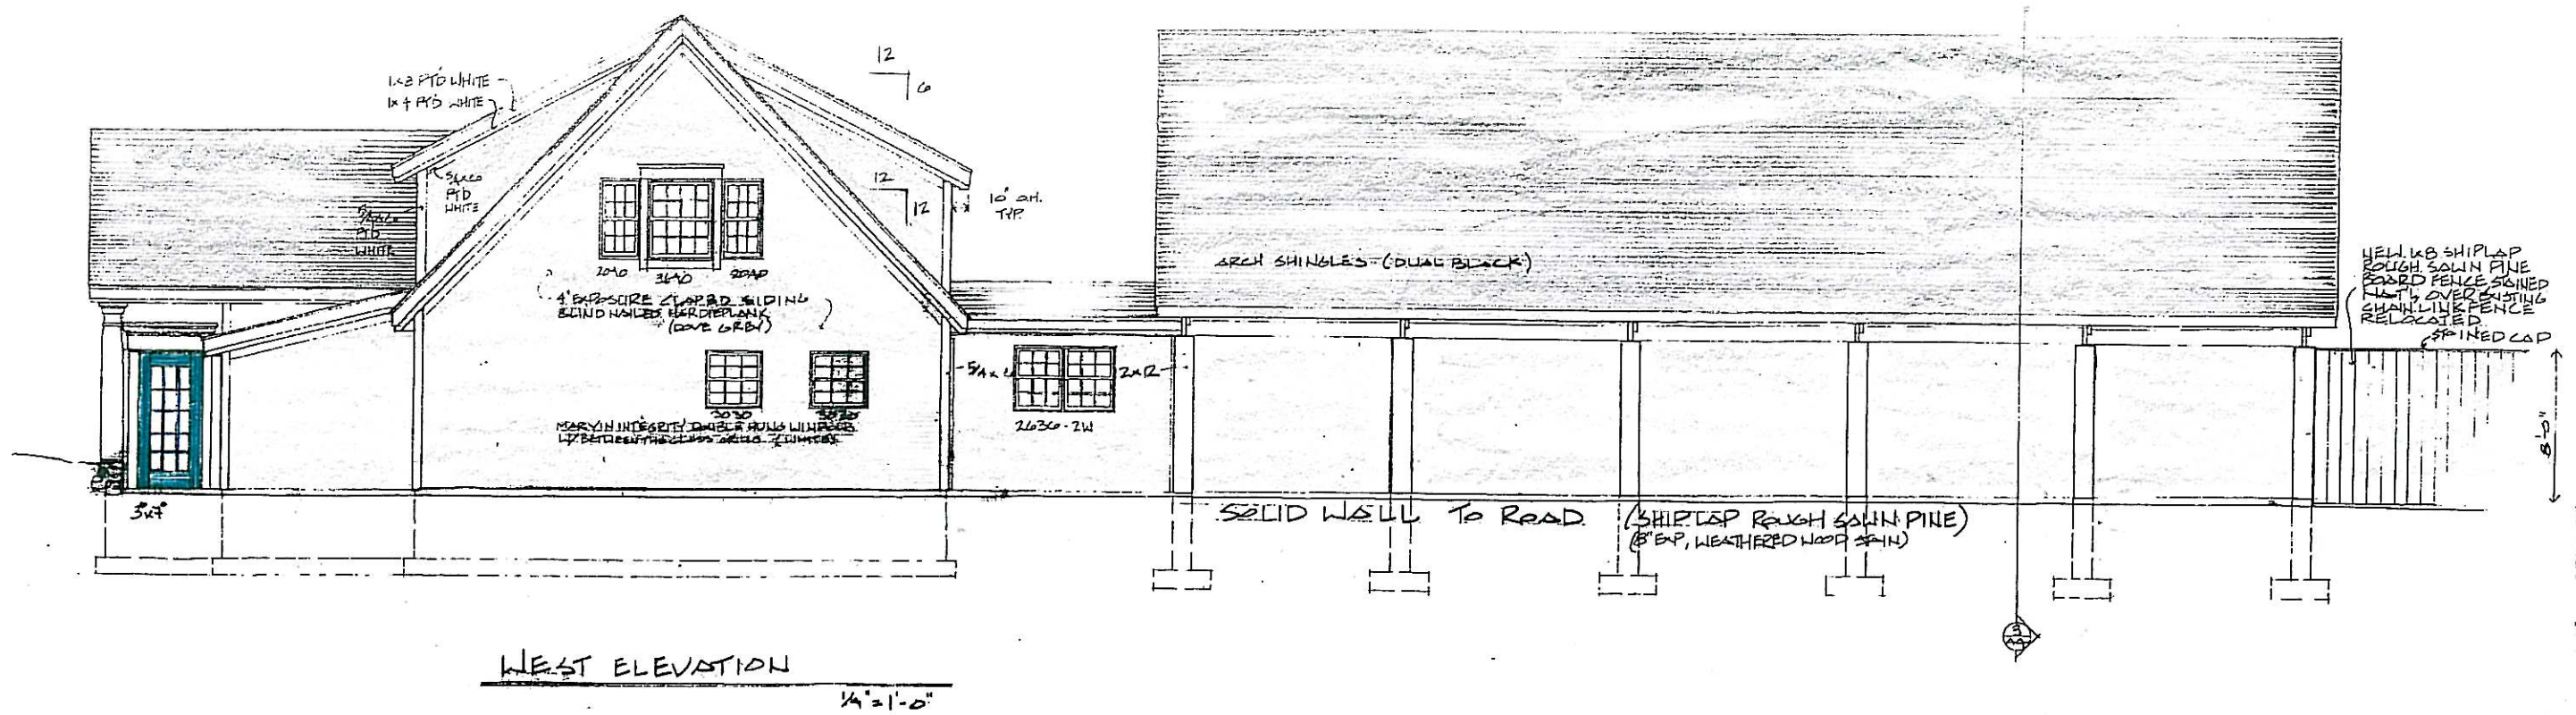

FINAL APPROVAL BY DURHAM PLANNING BOARD
CERTIFIED BY _____ DATE _____

DESIGN
RJ ROBIN UNDERL
66 MOST ROAD
LEE, NH 03861

NEW 8\"/>

GREAT BAS KE WUEL
55 NEW MARKET ROAD
DURHAM, NH 03824

2-12-12
2-20-12
4-11-13

ELEVATIONS
1/4" = 1'-0"

A6