


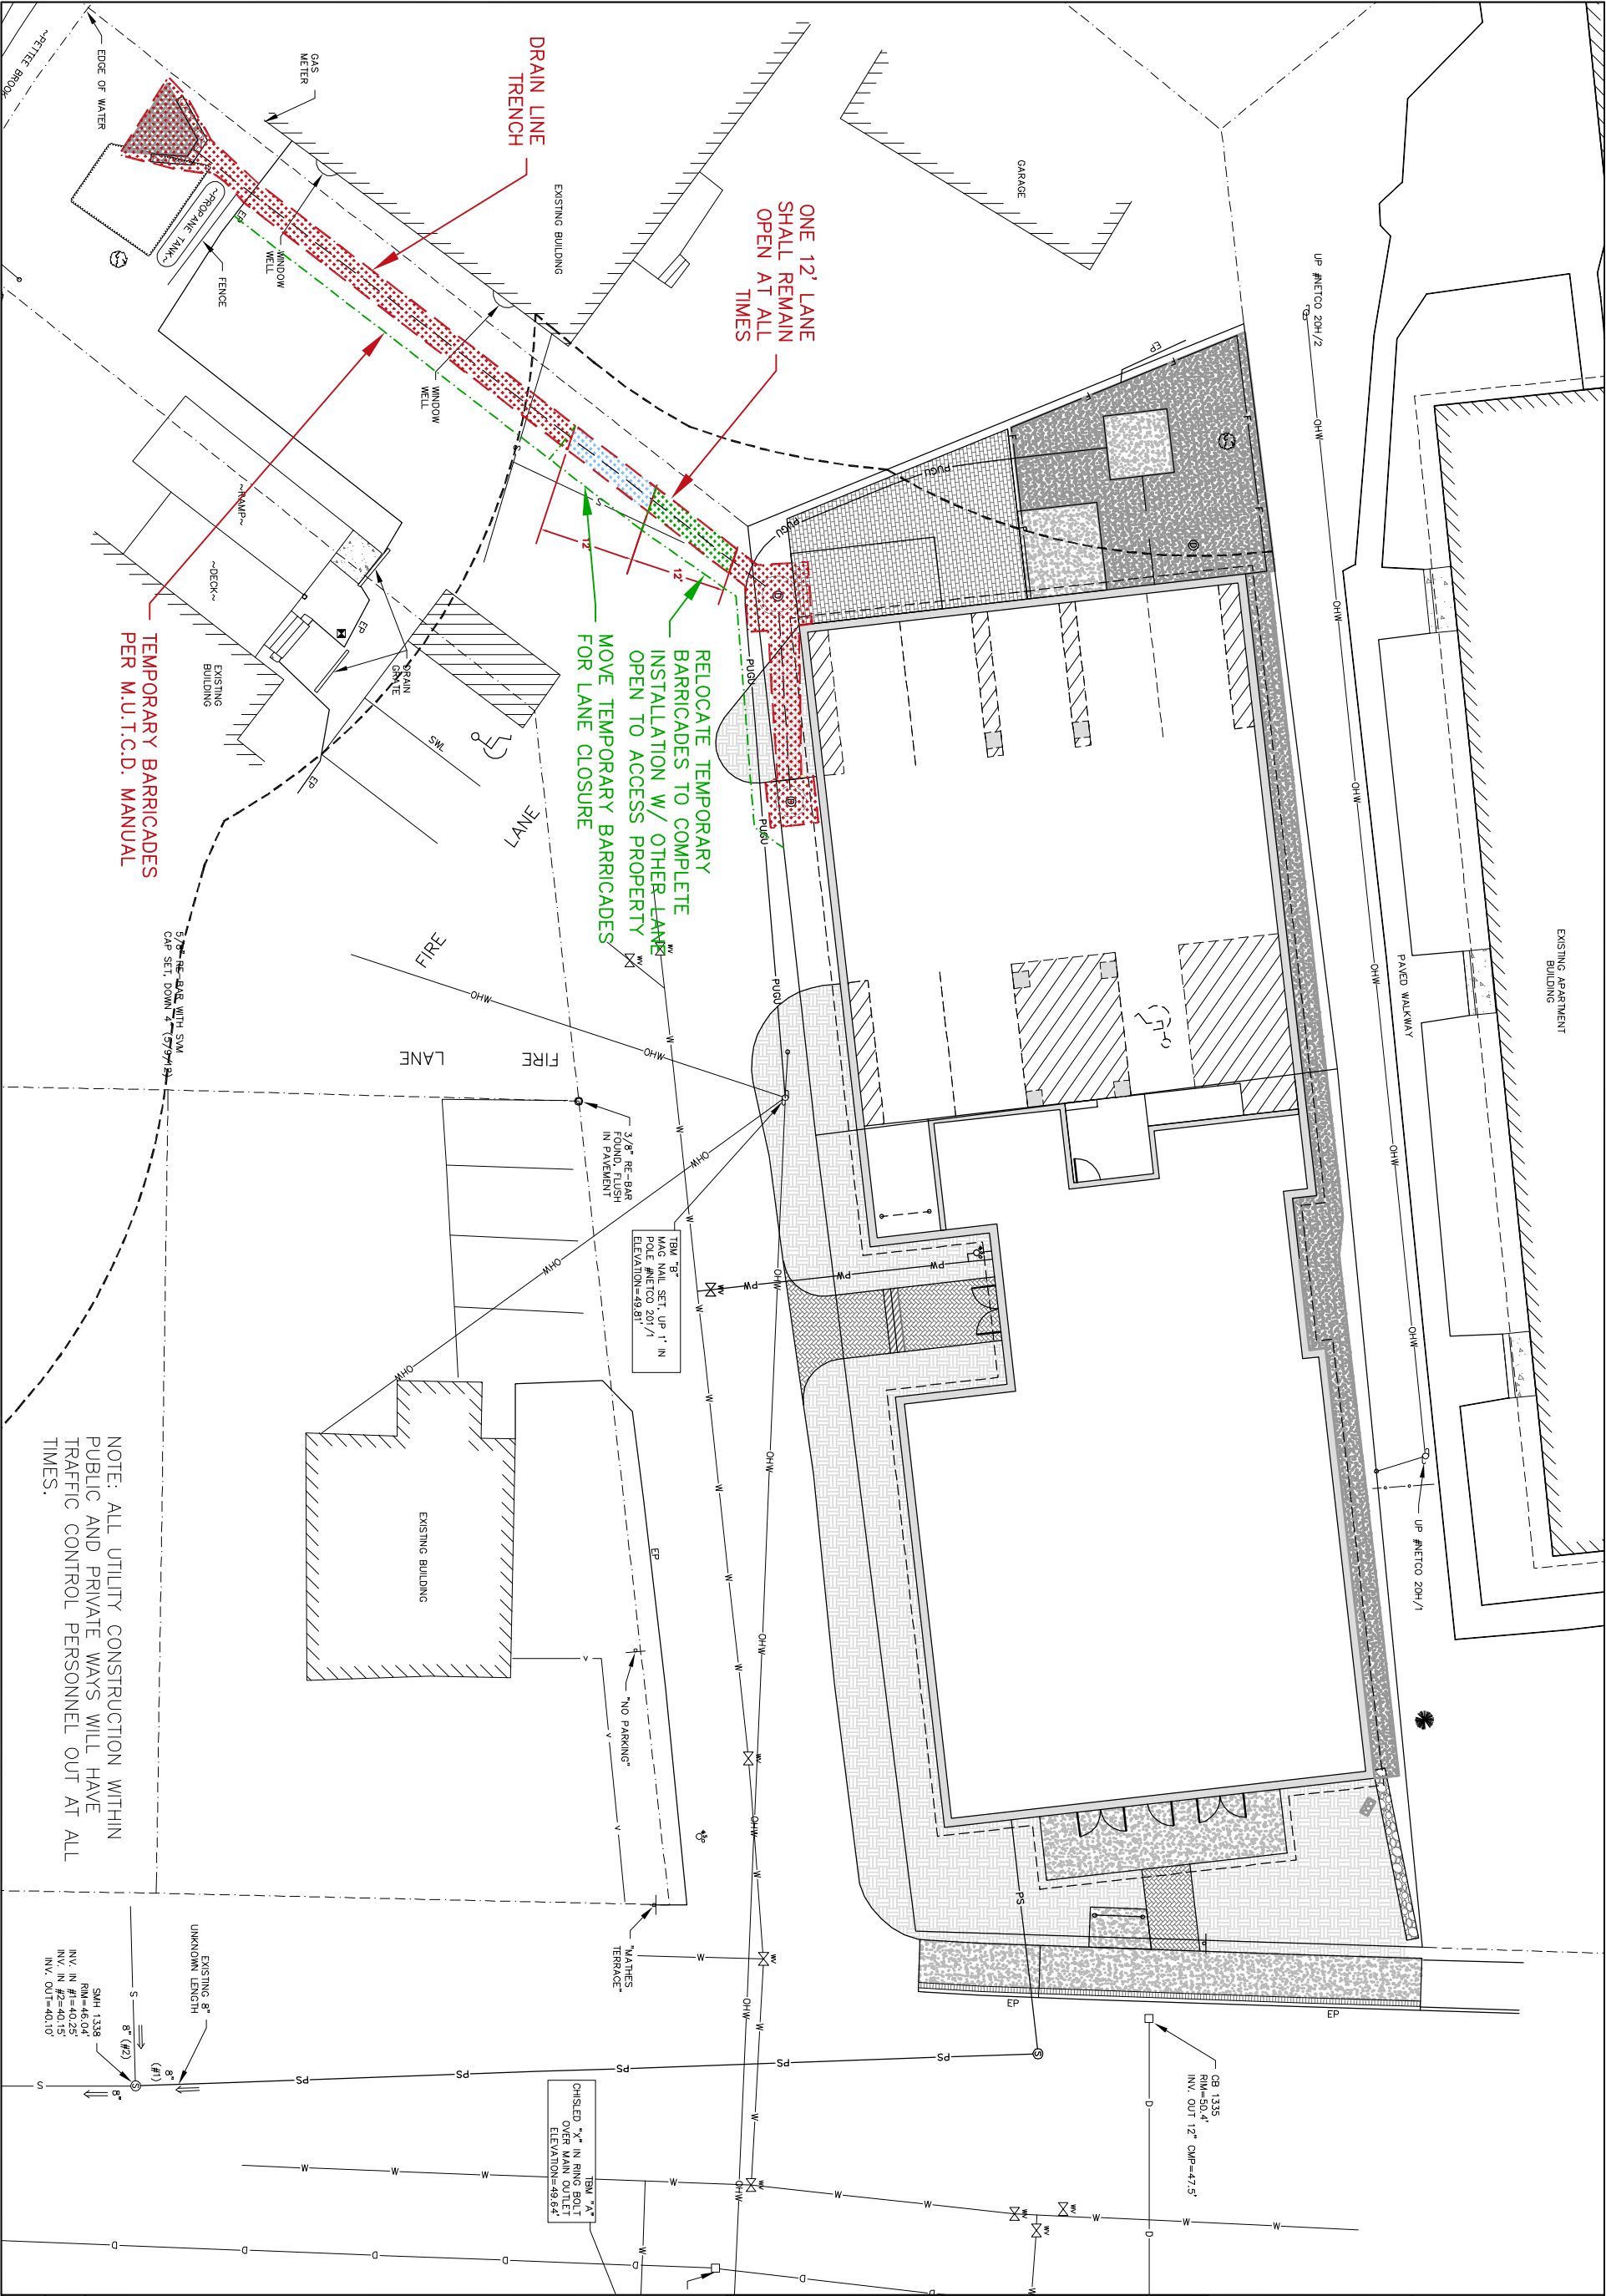

|                                   |   |   |  |                  |       |
|-----------------------------------|---|---|--|------------------|-------|
| <b>JOB: 13-023</b><br><b>WP-1</b> | <br><b>MJS ENGINEERING, PC</b><br>CIVIL<br>ENVIRONMENTAL<br>CONSULTING ENGINEERING<br>5 RAILROAD ST., P.O. Box 359<br>NEWMARKET, NH 03857<br>PHONE: (603) 659-4979, FAX: (603) 659-4627<br>E-MAIL: MJS@MJS-ENGINEERING.COM | UTILITY WORK PLAN #1<br>prepared for<br>ISLAND DIVERSIFIED LLC<br>(TAX MAP 2, LOT 12-5 & 12-6)<br>MATHES TERRACE DURHAM, NH |  | DATE: 3/21/14    | SEAL: |
|                                   |   |   |  | SCALE: 1"=20'    |       |
|                                   |   |   |  | DESIGNER: MJS/MS |       |
|                                   |   |   |  | DRAWN BY: MS     |       |
|                                   |   |   |  | APPROVED BY: MJS |       |