


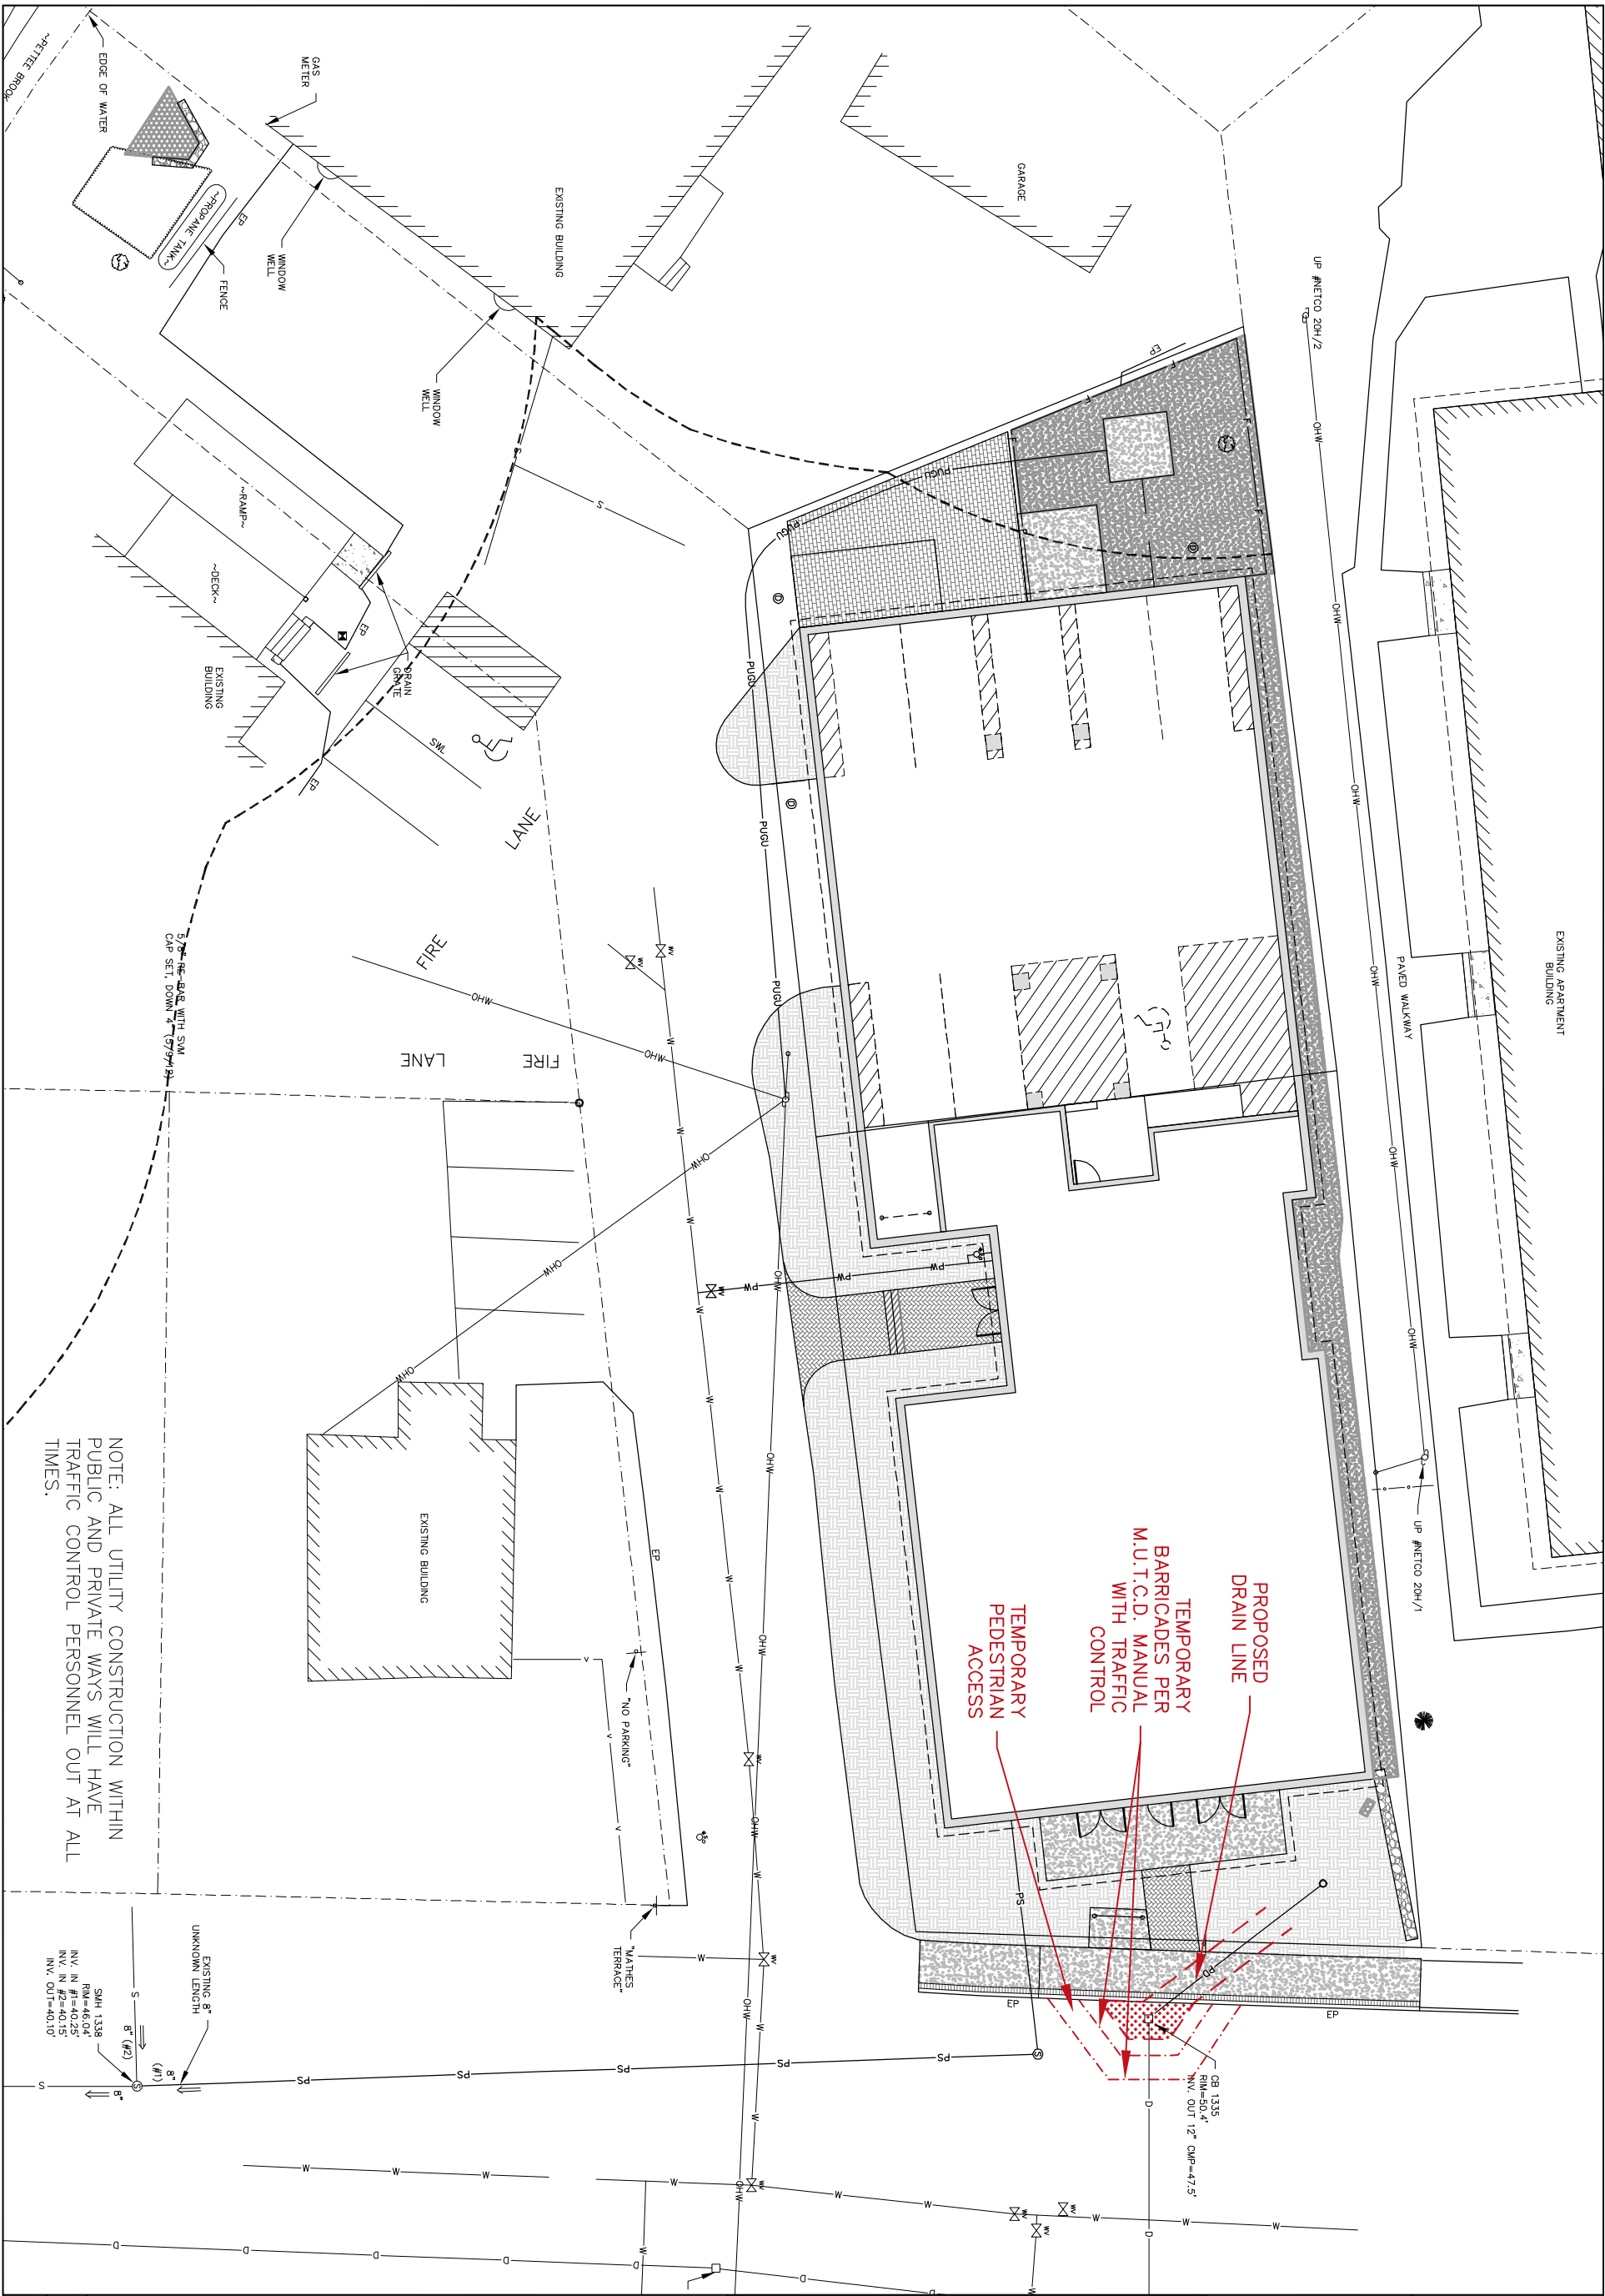

PROPOSED
DRAIN LINE —

TEMPORARY
BARRICADES PER
M.U.T.C.D. MANUAL
WITH TRAFFIC
CONTROL

TEMPORARY
PEDESTRIAN
ACCESS

NOTE: ALL UTILITY CONSTRUCTION WITHIN PUBLIC AND PRIVATE WAYS WILL HAVE TRAFFIC CONTROL PERSONNEL OUT AT ALL TIMES.

EXISTING 8'
UNKNOWN LENGTH

5' 8"


SMH 1338
RM=46.04'
INV. IN #1=40.25'
INV. IN #2=40.15'
INV. OUT=40.10'

UTILITY WORK PLAN #5
prepared for
SLAND DIVERSIFIED LLC

(TAX MAP 2, LOT 12-5 & 12-6)
MATHES TERRACE DURHAM, NH

DATE: 3/21/14
SCALE: 1"=20'
DESIGNER: MJS/MS
DRAWN BY: MS
APPROVED BY: MJS

SEAL:

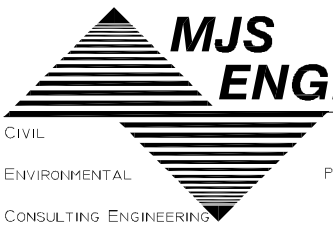

5 RAILROAD ST., P.O. Box 359
NEWMARKET, NH 03857
PHONE: (603) 659-4979, FAX: (603) 659-4627
E-MAIL: MJS@MJS-ENGINEERING.COM

JOB: 13-023
WP-5