
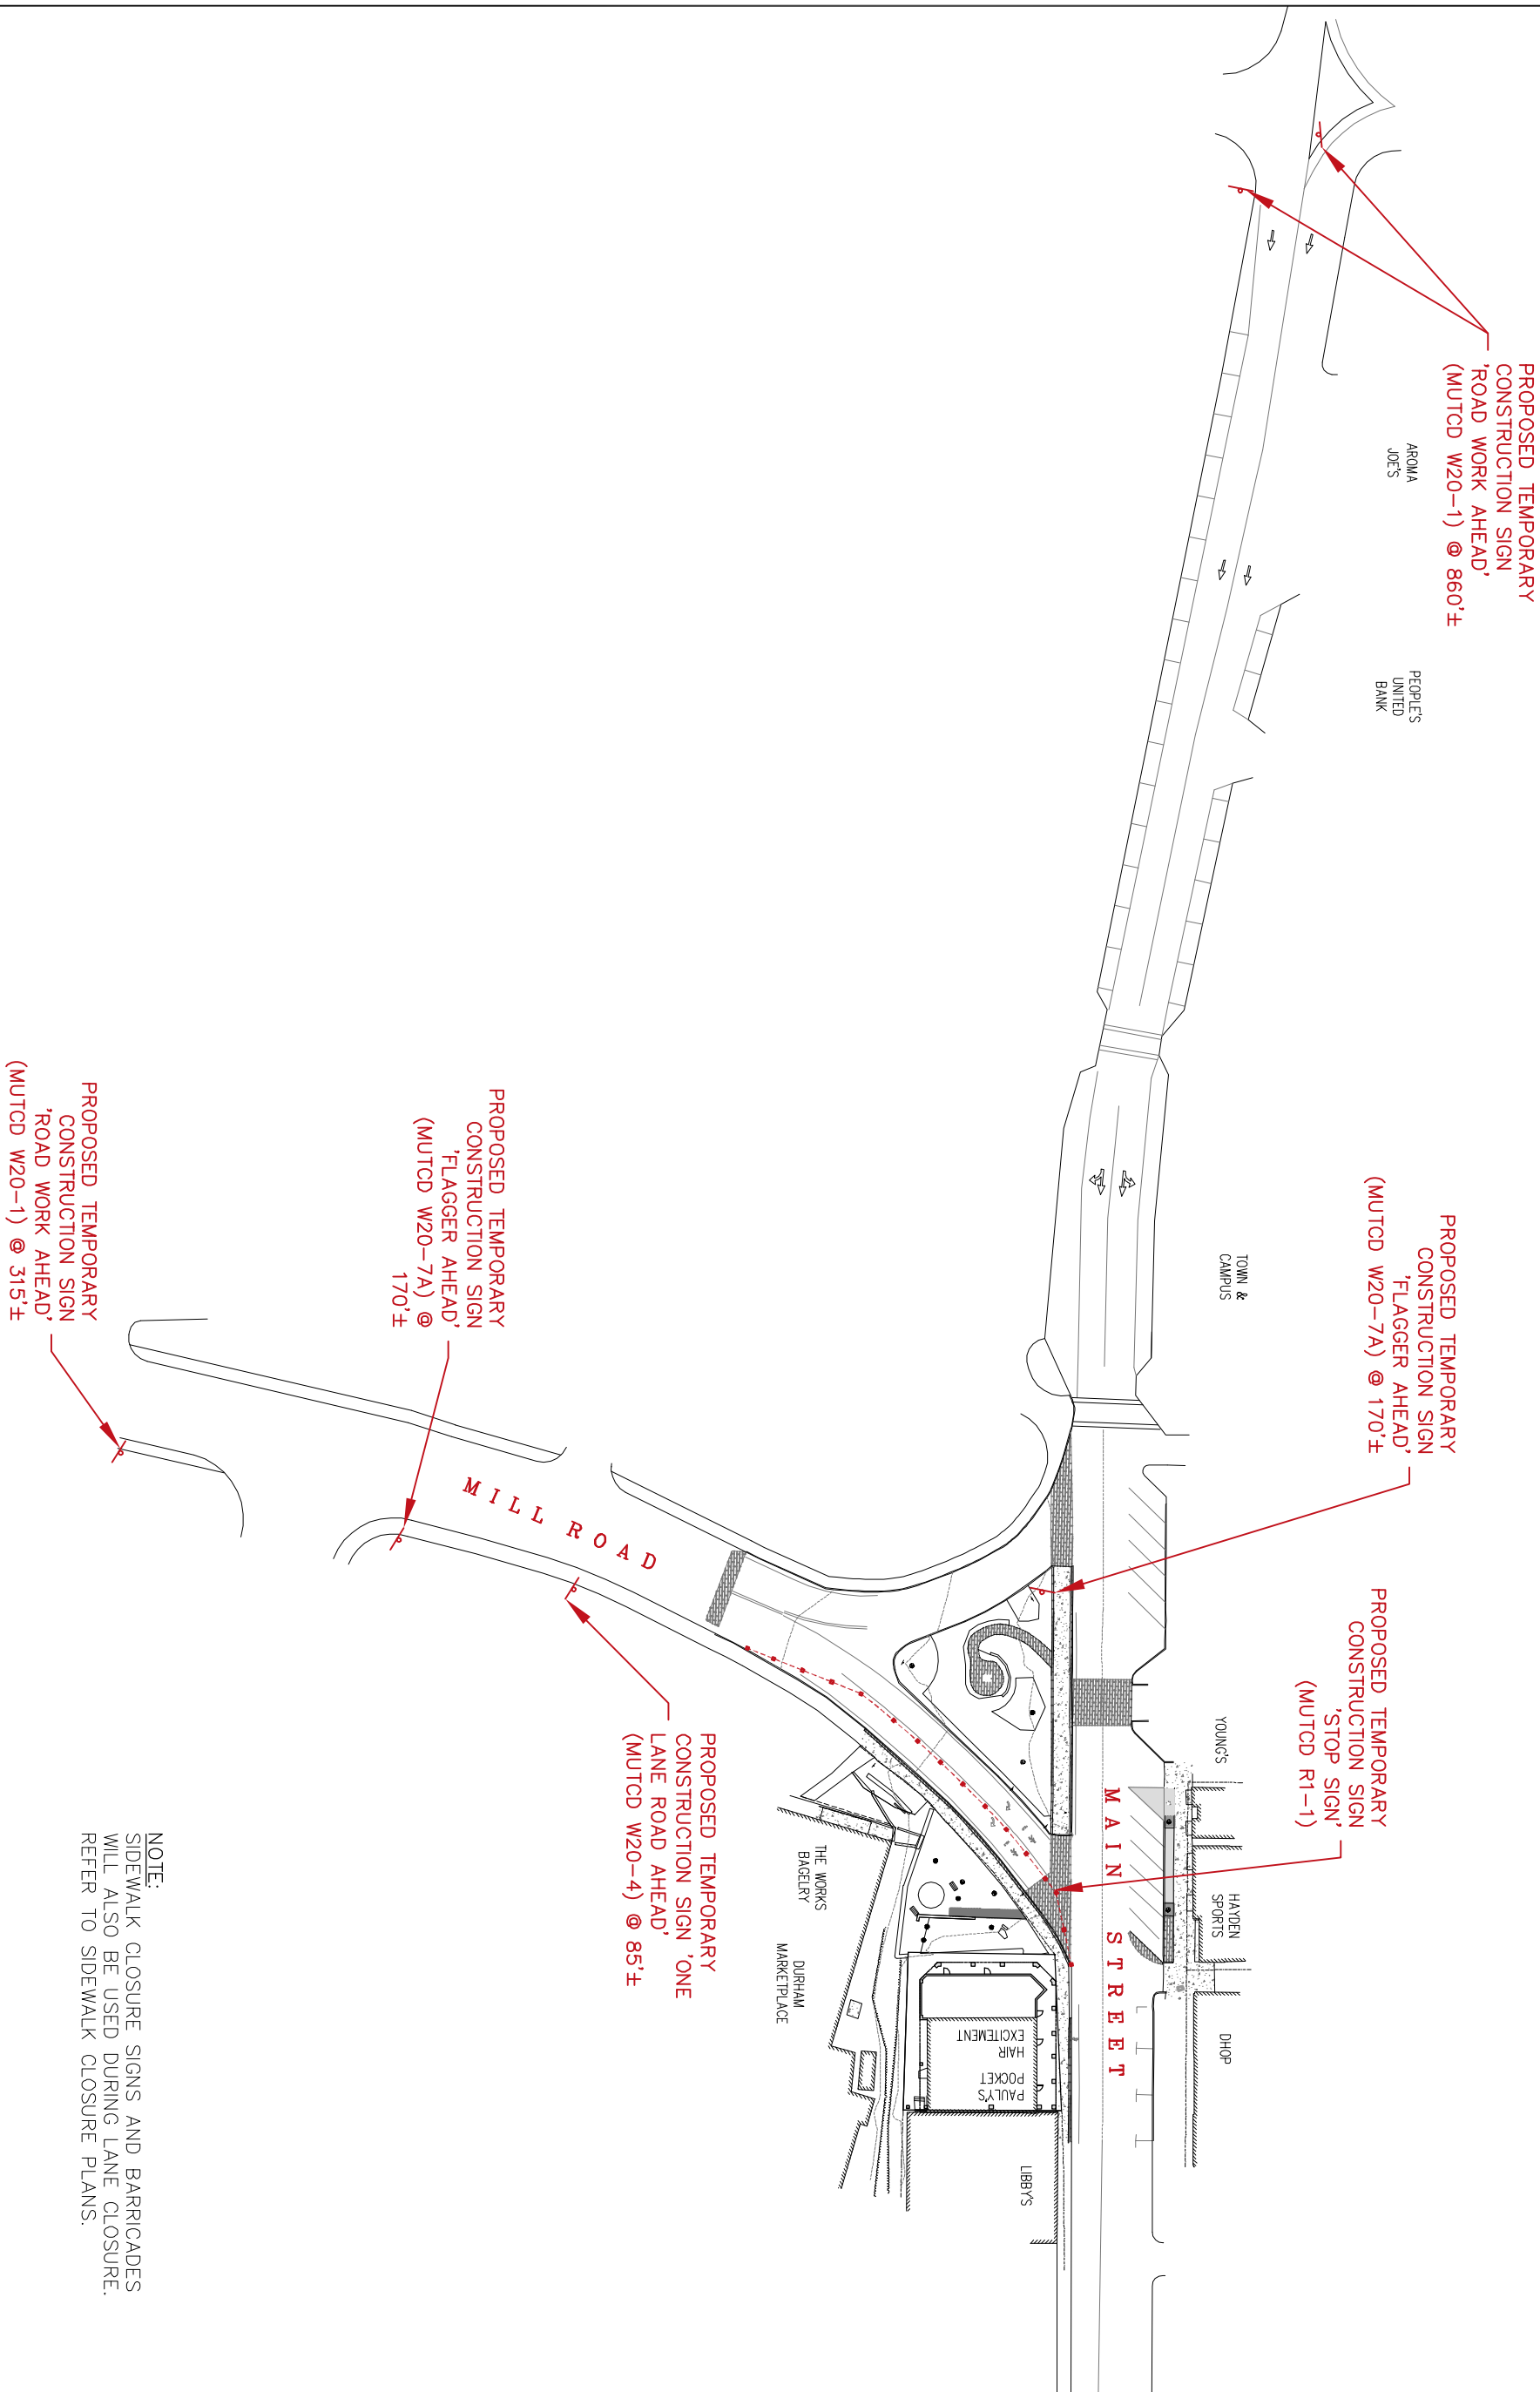


Drawing Name: P:\13pro\13-024\Drawing Files\13024C1U-OPT B.dwg
Thu, 09 Oct 2014 - 12:07pm


JOB: 13-024 T1	 <div>CIVIL</div> <div>ENVIRONMENTAL</div> <div>CONSULTING ENGINEERING</div>	5 RAILROAD ST., P.O. BOX 359 NEWMARKET, NH 03857 PHONE: (603) 659-4979, FAX: (603) 659-4627 E-MAIL: MJS@MJS-ENGINEERING.COM	TRAFFIC PLAN #1: MAIN STREET CLOSURE PLAN prepared for PAUL EJA (TAX MAP 5, LOT 1-2) 49 MAIN STREET DURHAM, NH		DATE: 10/8/14	SEAL:
					SCALE: 1"=80'	
					DESIGNER: MS	
					DRAWN BY: MS	
					APPROVED BY: MJS	



NOTE:
SIDEWALK CLOSURE SIGNS AND BARRICADES
WILL ALSO BE USED DURING LANE CLOSURE.
REFER TO SIDEWALK CLOSURE PLANS.

JOB: 13-024
T2

</

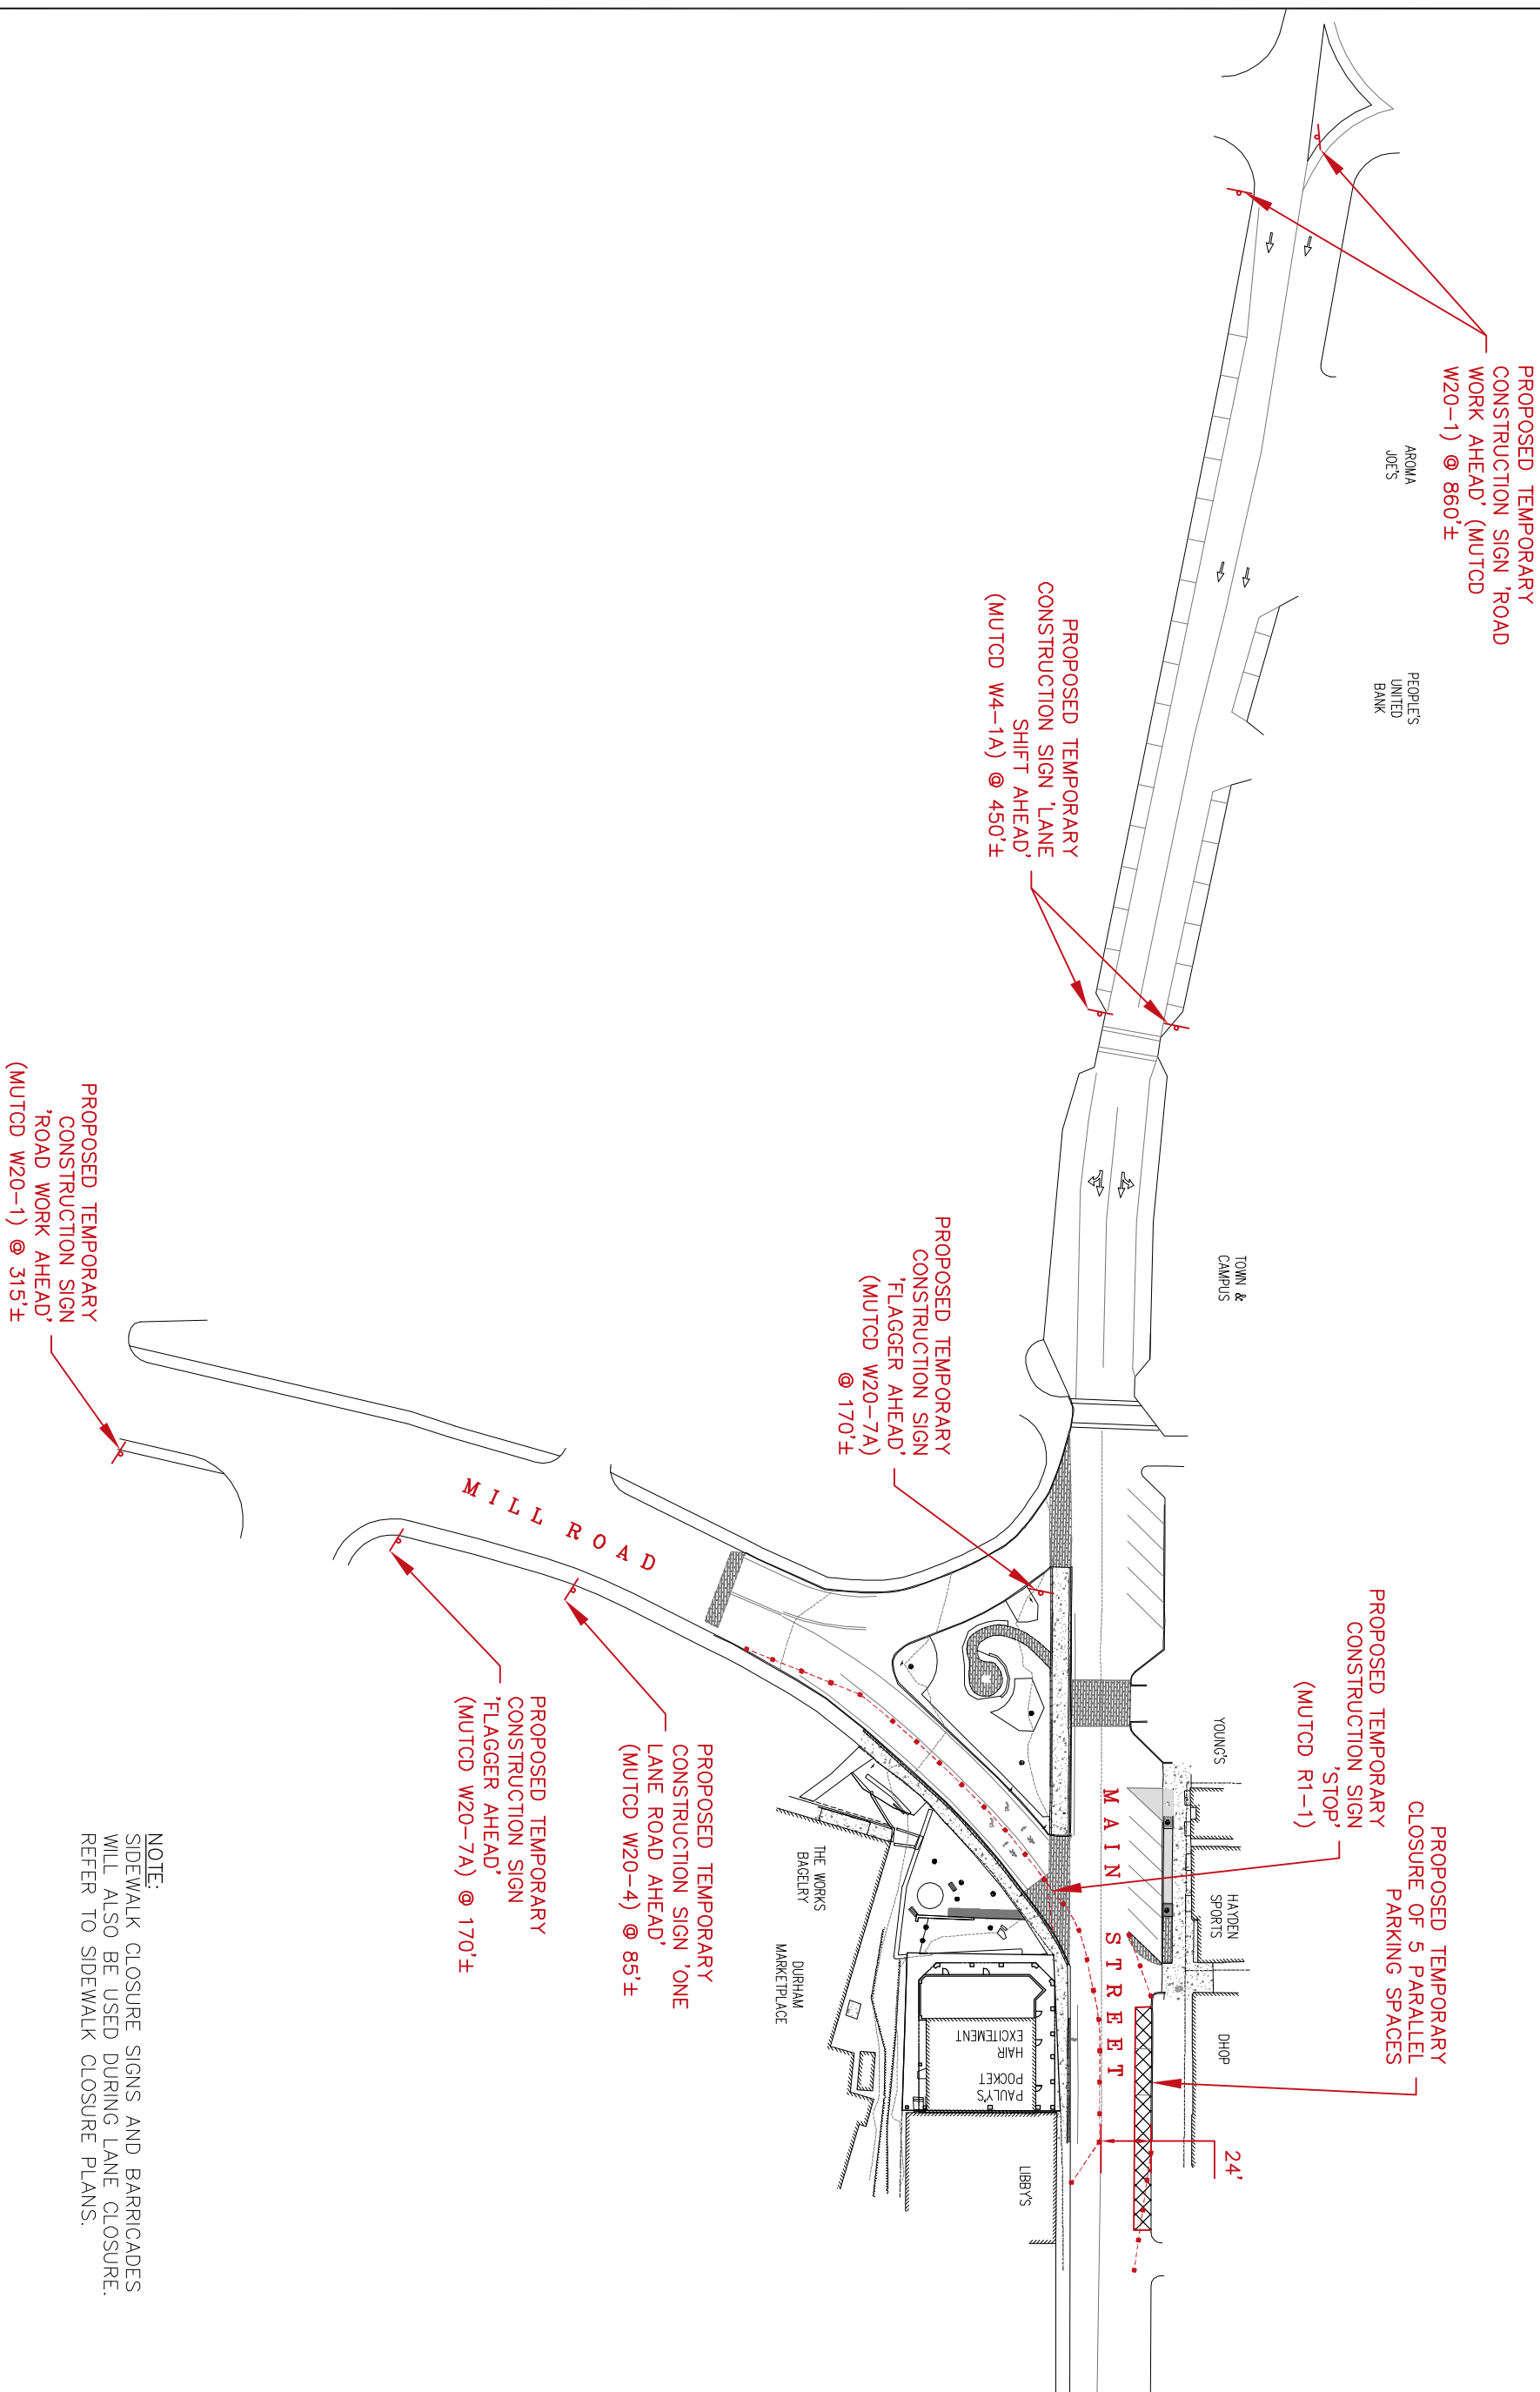

NOTE:
SIDEWALK CLOSURE SIGNS AND BARRICADES
WILL ALSO BE USED DURING LANE CLOSURE.
REFER TO SIDEWALK CLOSURE PLANS.


DATE: 10/8/14
SCALE: 1"=80'
DESIGNER: MS
DRAWN BY: MS
APPROVED BY: MJS


SEAL:


TRAFFIC PLAN #3: MAIN STREET
& MILL ROAD CLOSURE PLAN
prepared for
PAUL EJA
(TAX MAP 5, LOT 1-2)
49 MAIN STREET DURHAM, NH

JOB: 13-024

73

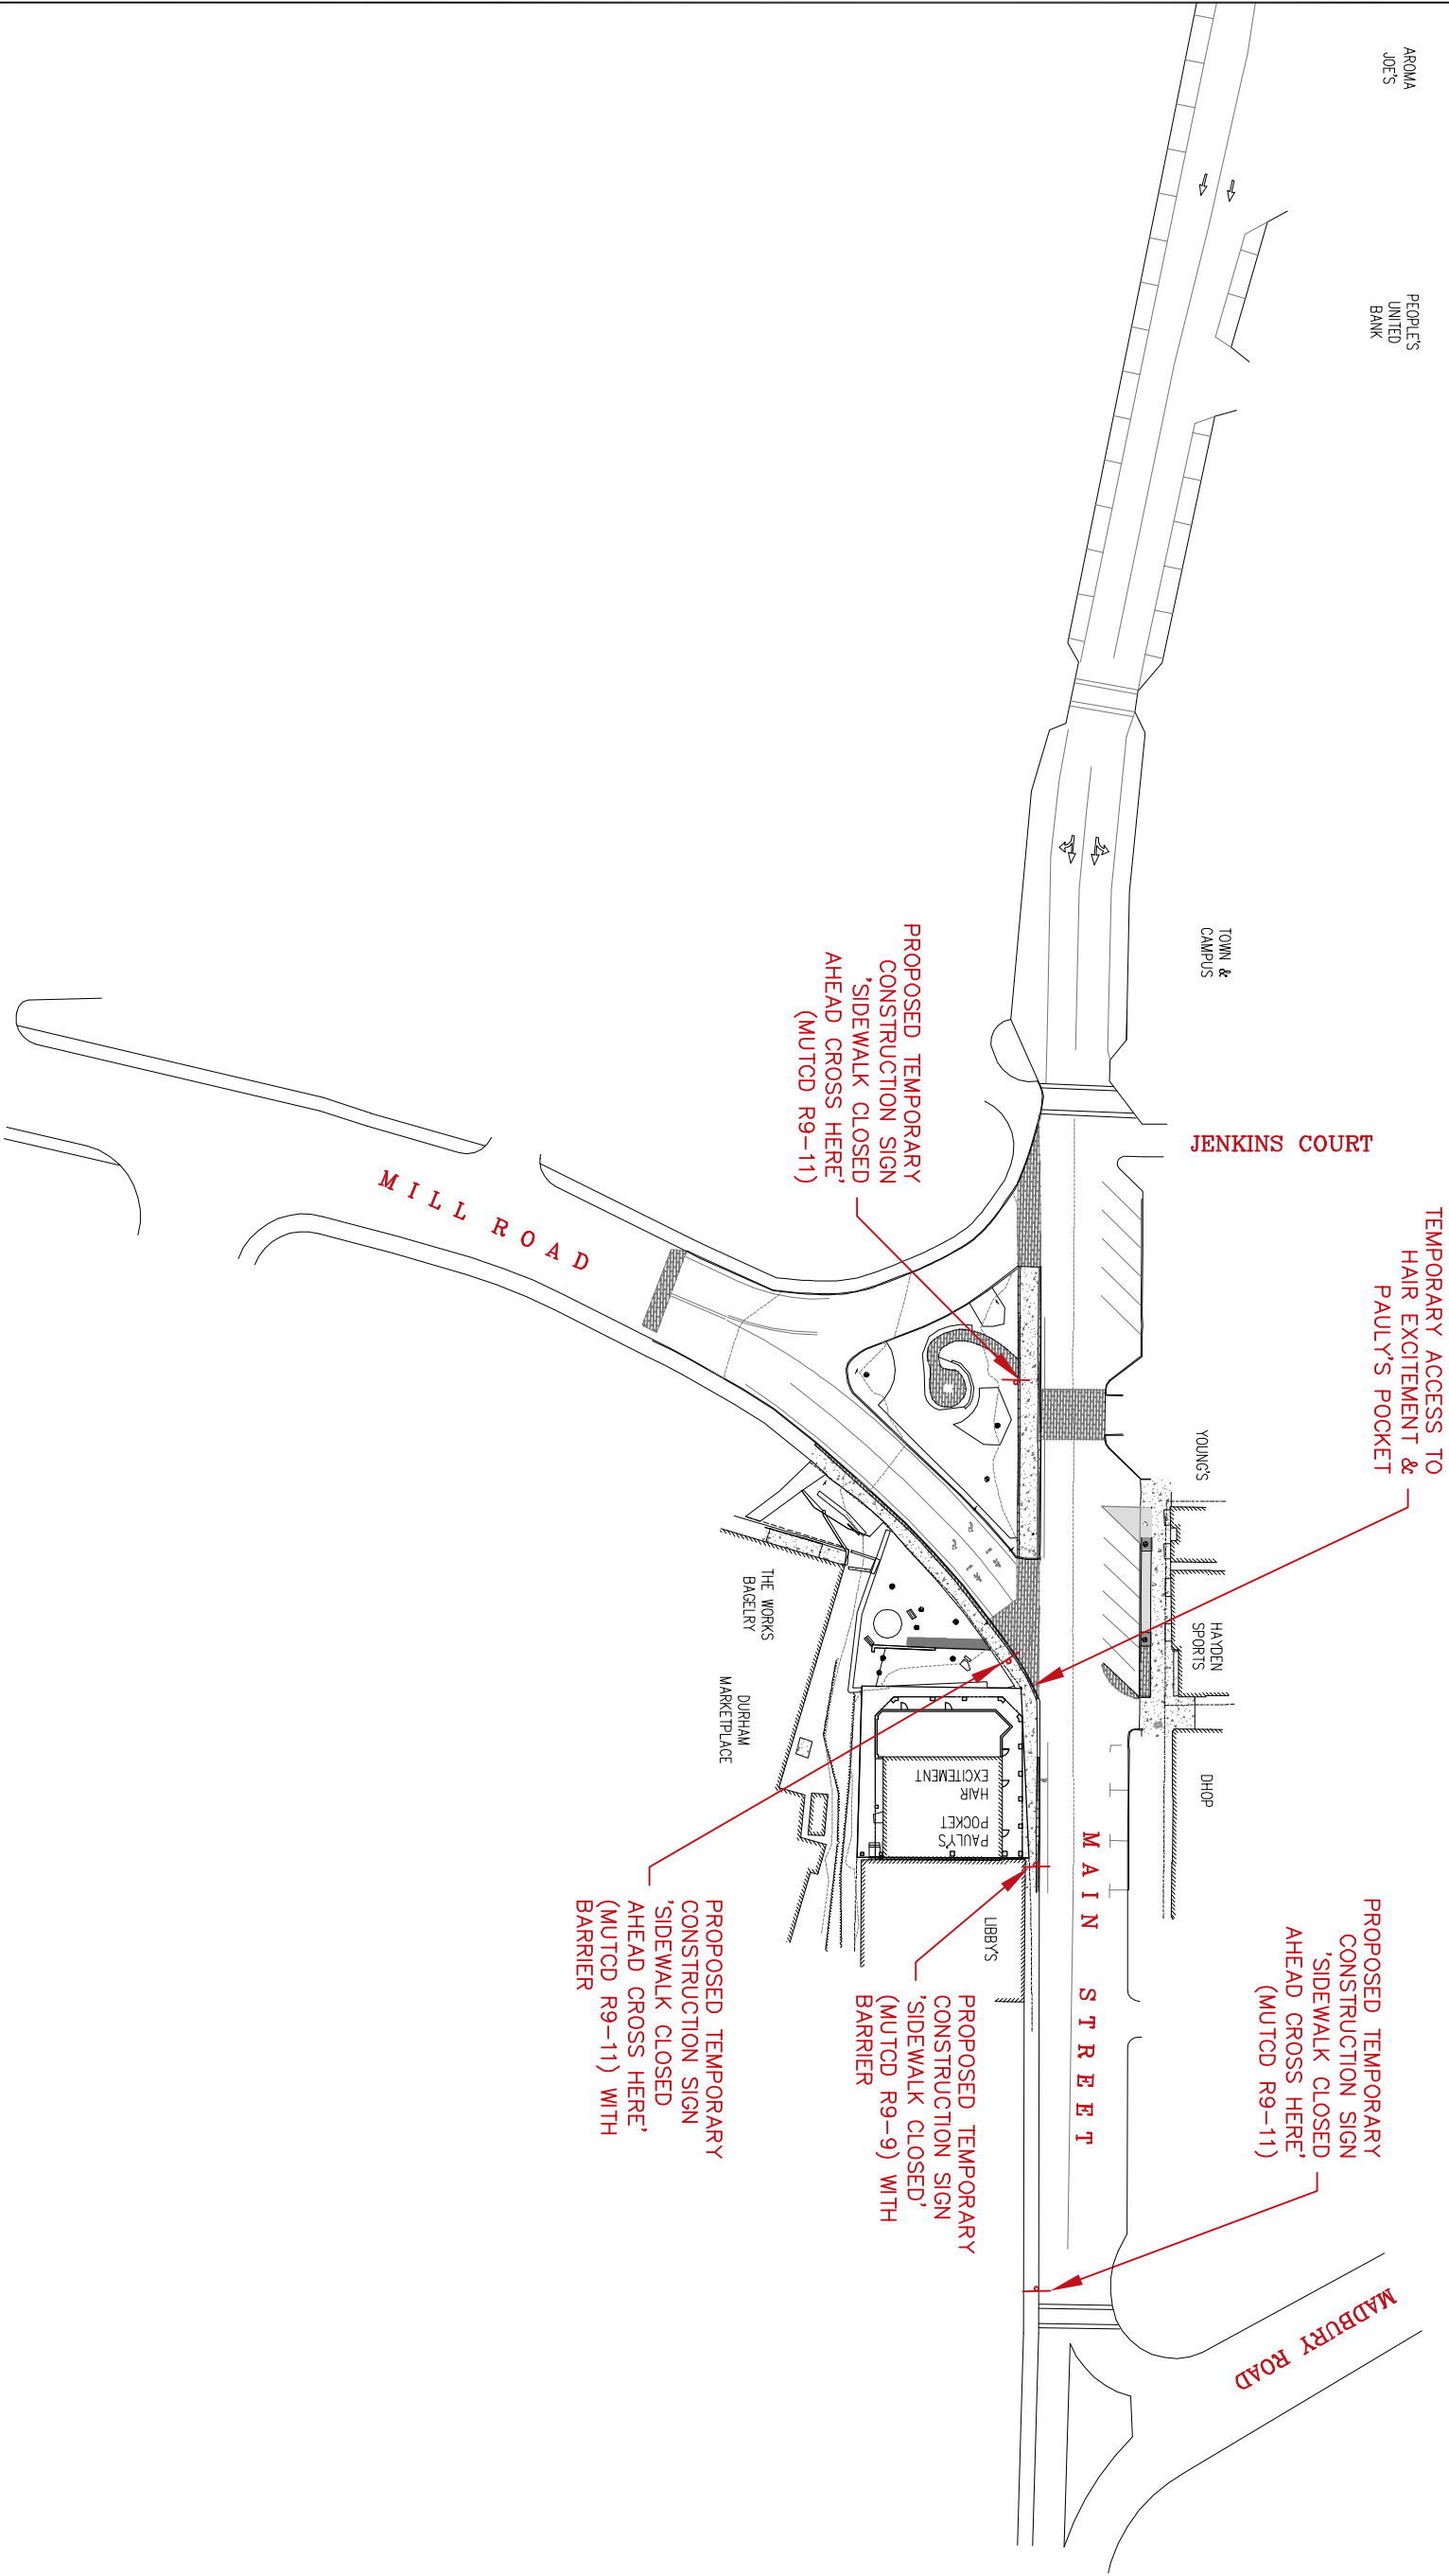

JOB: 13-024 T4	 CIVIL ENVIRONMENTAL CONSULTING ENGINEERING	MJS ENGINEERING, PC 5 RAILROAD ST., P.O. Box 359 NEWMARKET, NH 03857 PHONE: (603) 659-4979, FAX: (603) 659-4627 E-MAIL: MJS@MJS-ENGINEERING.COM	TRAFFIC PLAN #4: MAIN STREET SIDEWALK CLOSURE PLAN prepared for PAUL EJA (TAX MAP 5, LOT 1-2) 49 MAIN STREET DURHAM, NH		DATE: 10/8/14	SEAL:
					SCALE: 1"=80'	
					DESIGNER: MS	
					DRAWN BY: MS	
					APPROVED BY: MJS	

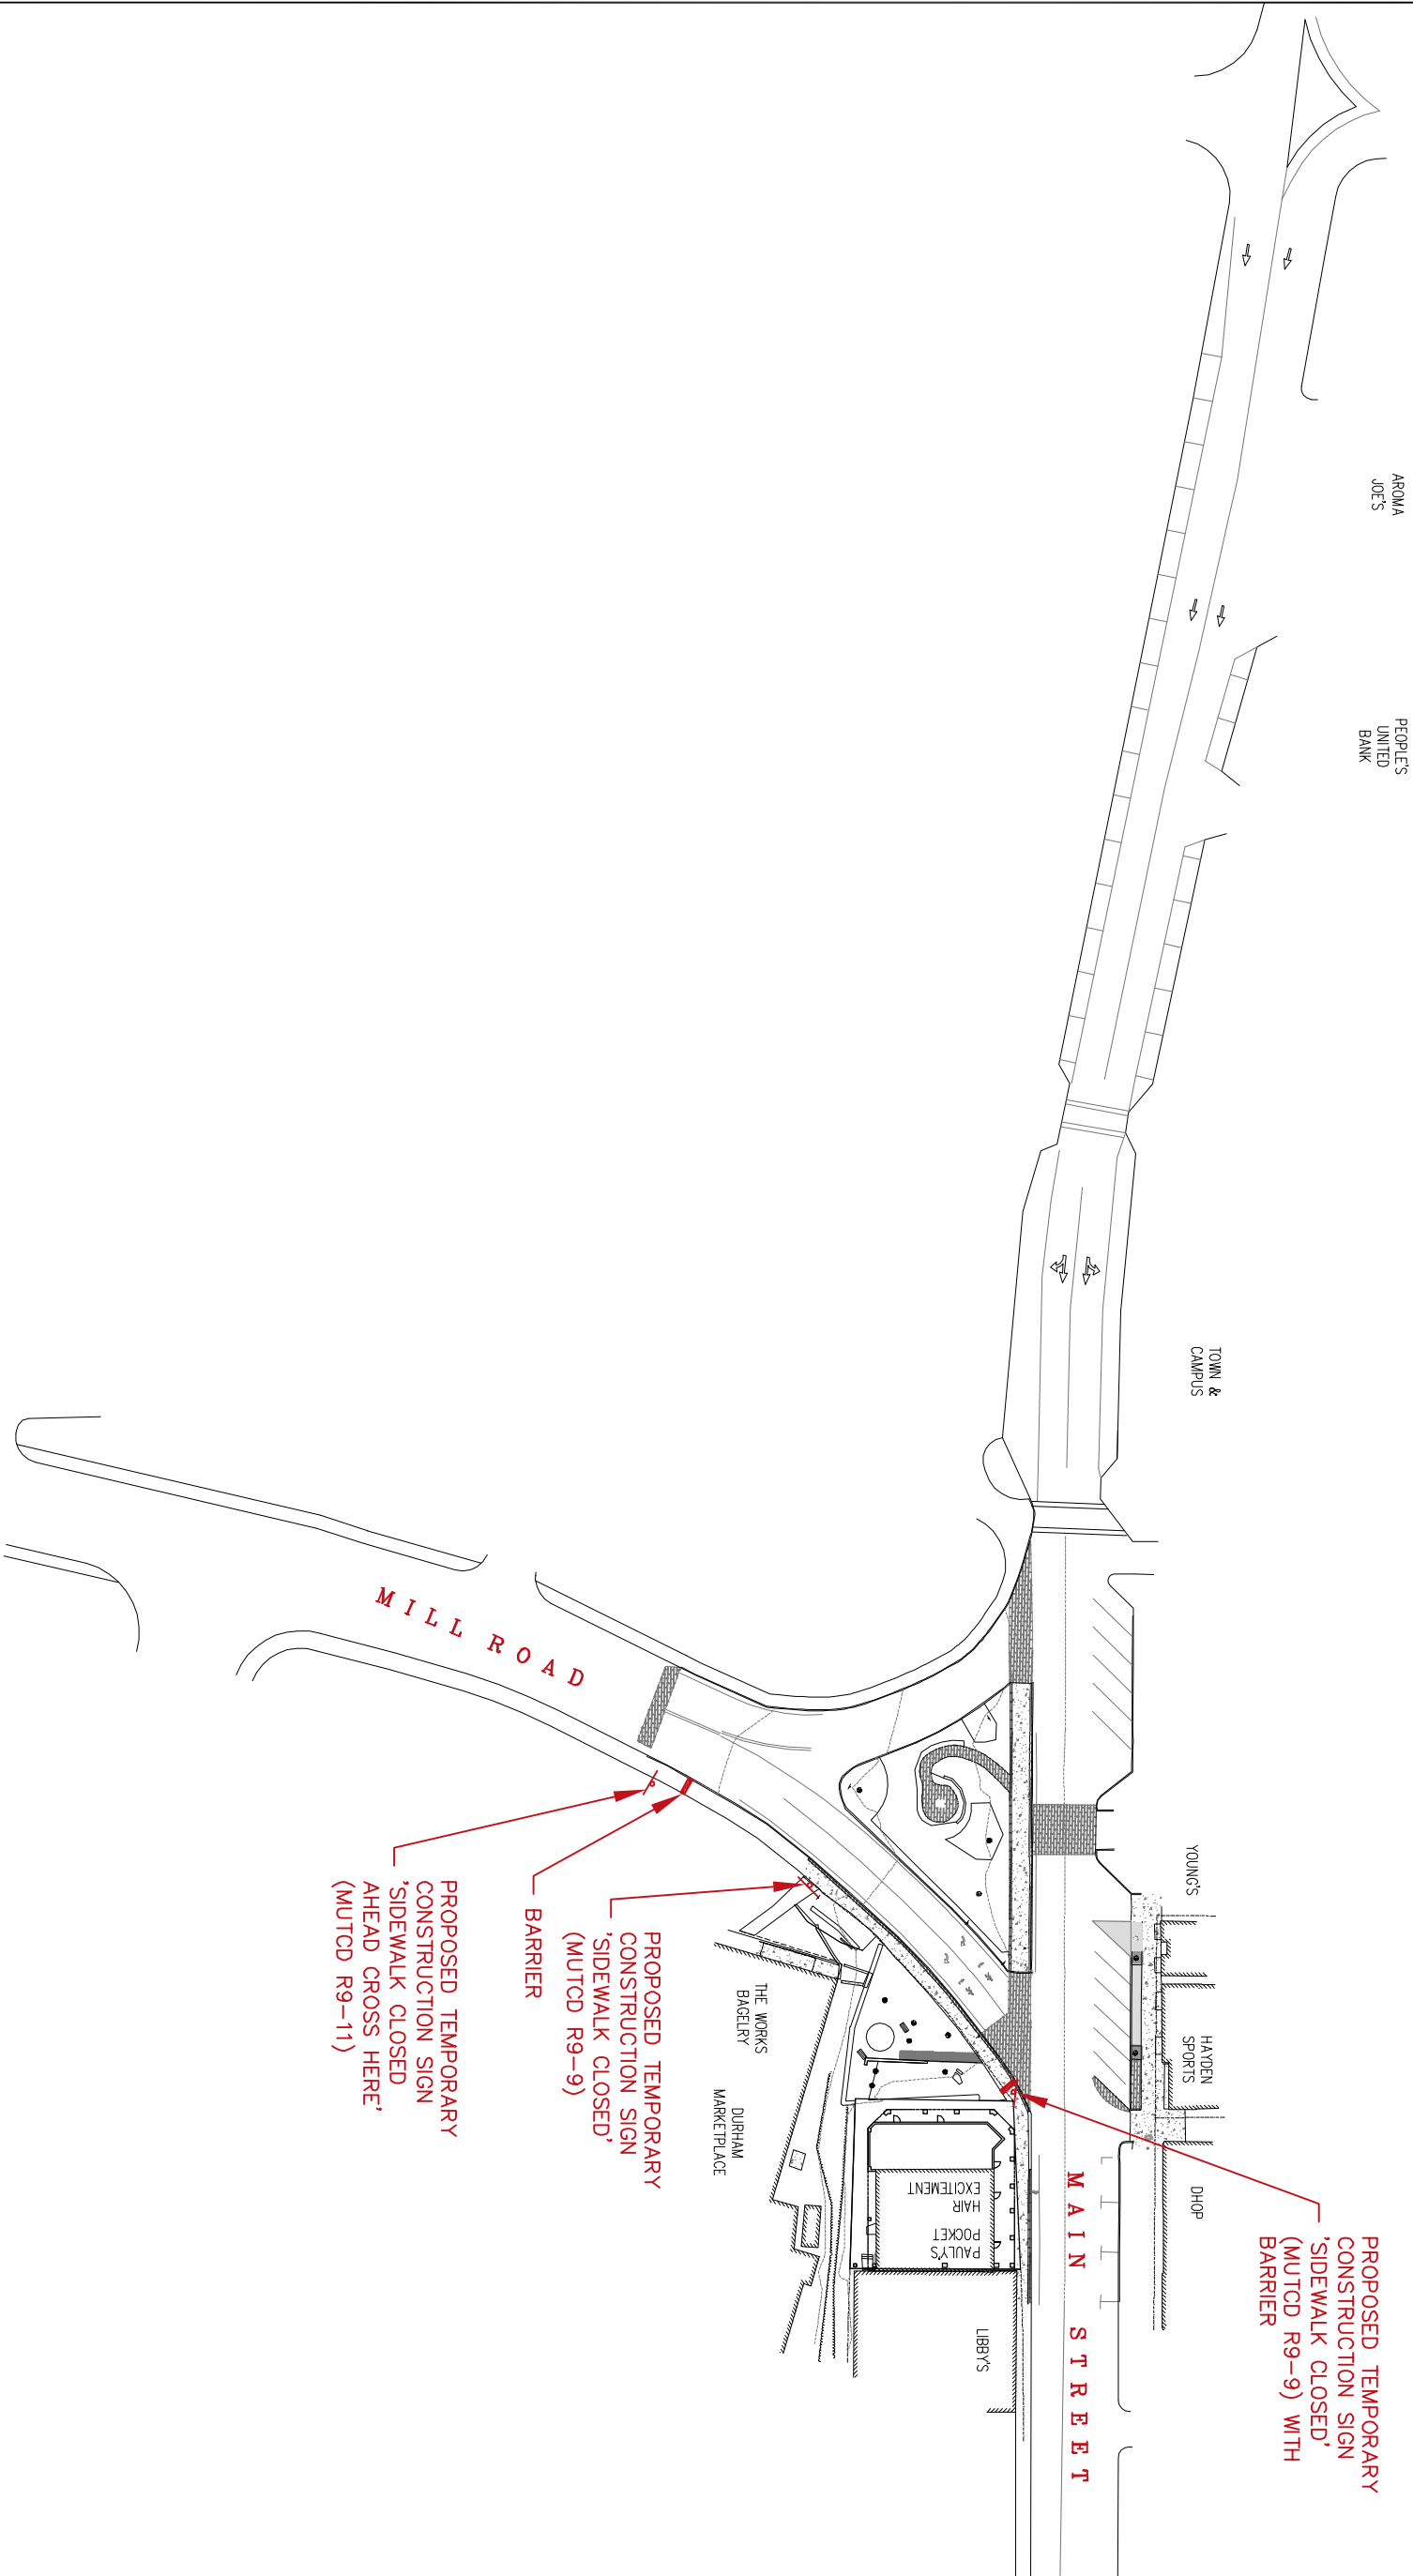

<div><div><div></div><div><div>MJS</div><div>ENGINEERING, PC</div></div></div><div><div>CIVIL</div><div>ENVIRONMENTAL</div><div>CONSULTING ENGINEERING</div></div><div><div>5 RAILROAD ST., P.O. Box 359</div><div>NEWMARKET, NH 03857</div><div>PHONE: (603) 659-4979, FAX: (603) 659-4627</div><div>E-MAIL: MJS@MJS-ENGINEERING.COM</div></div></div>		TRAFFIC PLAN #5 MILL ROAD SIDEWALK CLOSURE PLAN prepared for PAUL EJA (TAX MAP 5, LOT 1-2) 49 MAIN STREET DURHAM, NH		SEAL:	
JOB: 13-024		DATE: 10/8/14		SCALE: 1"=80'	
T5				DESIGNER: MS	
				DRAWN BY: MS	
				APPROVED BY: MJS	