
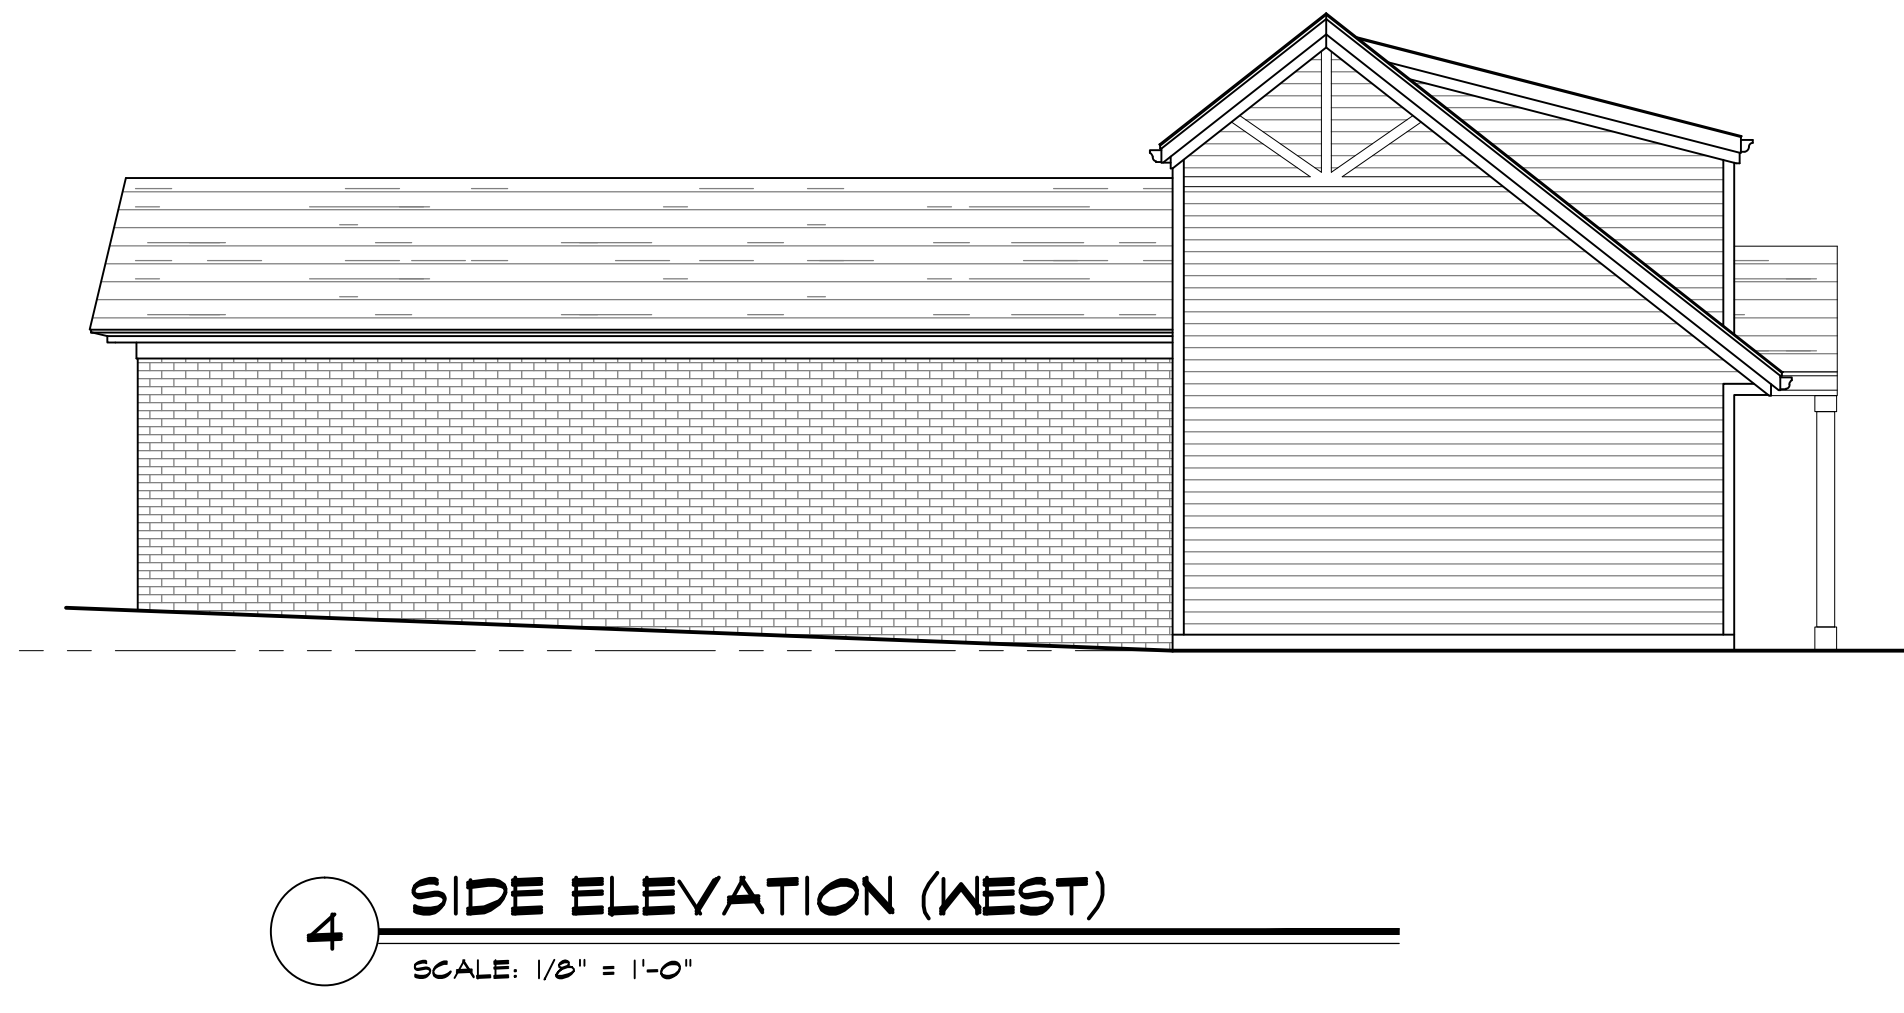
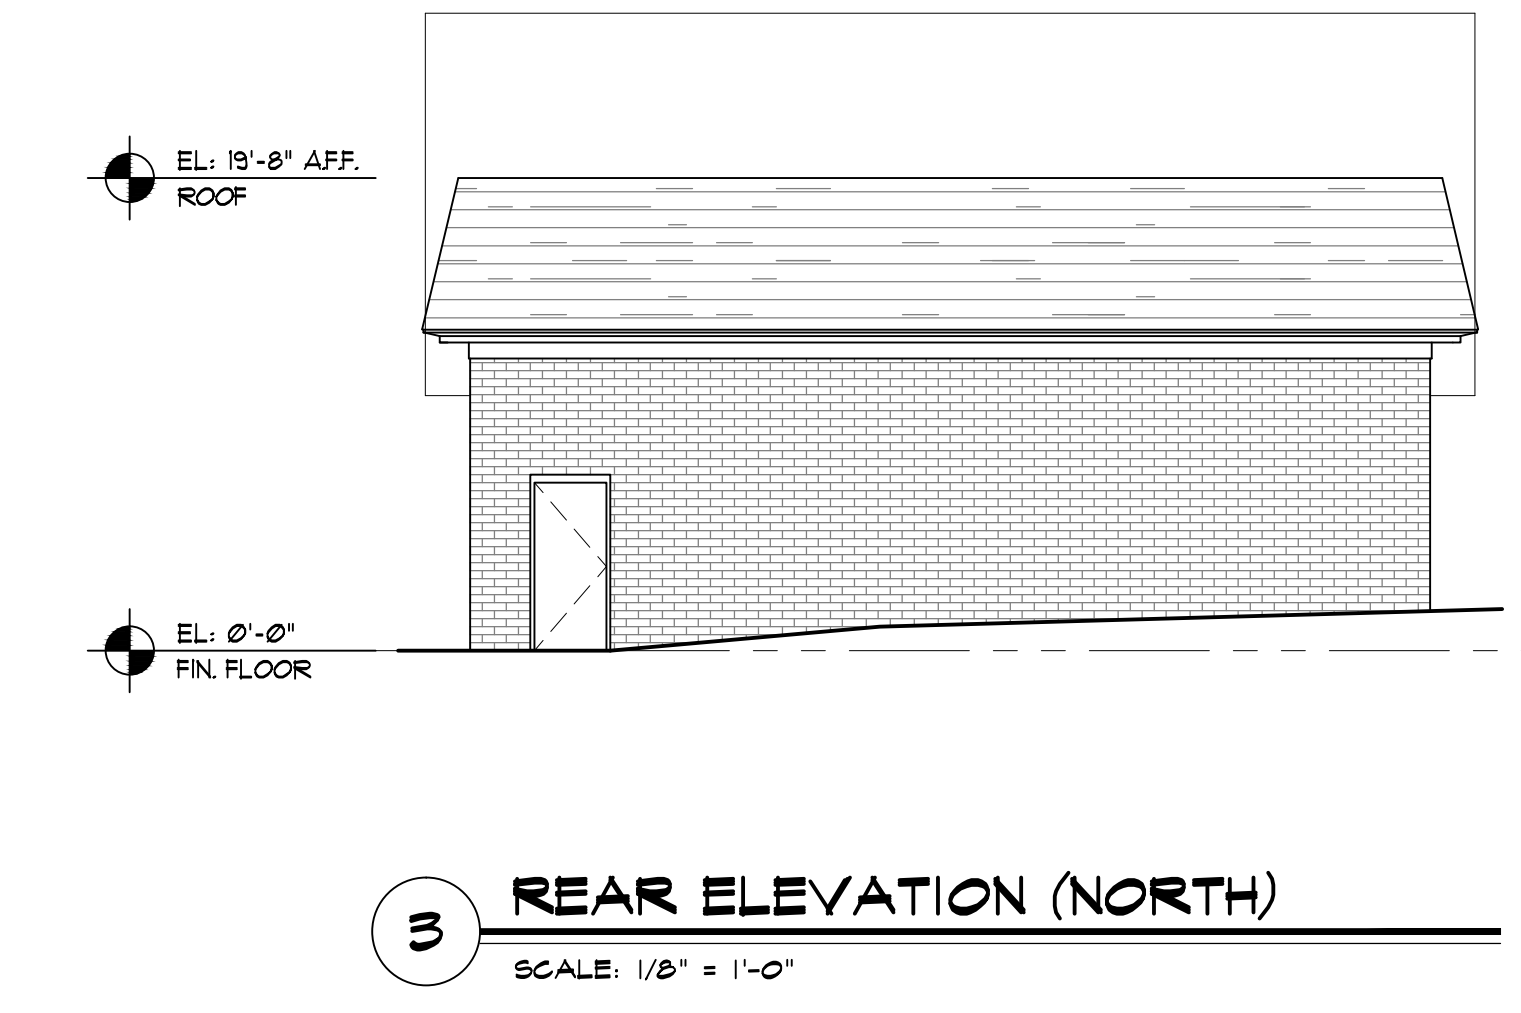
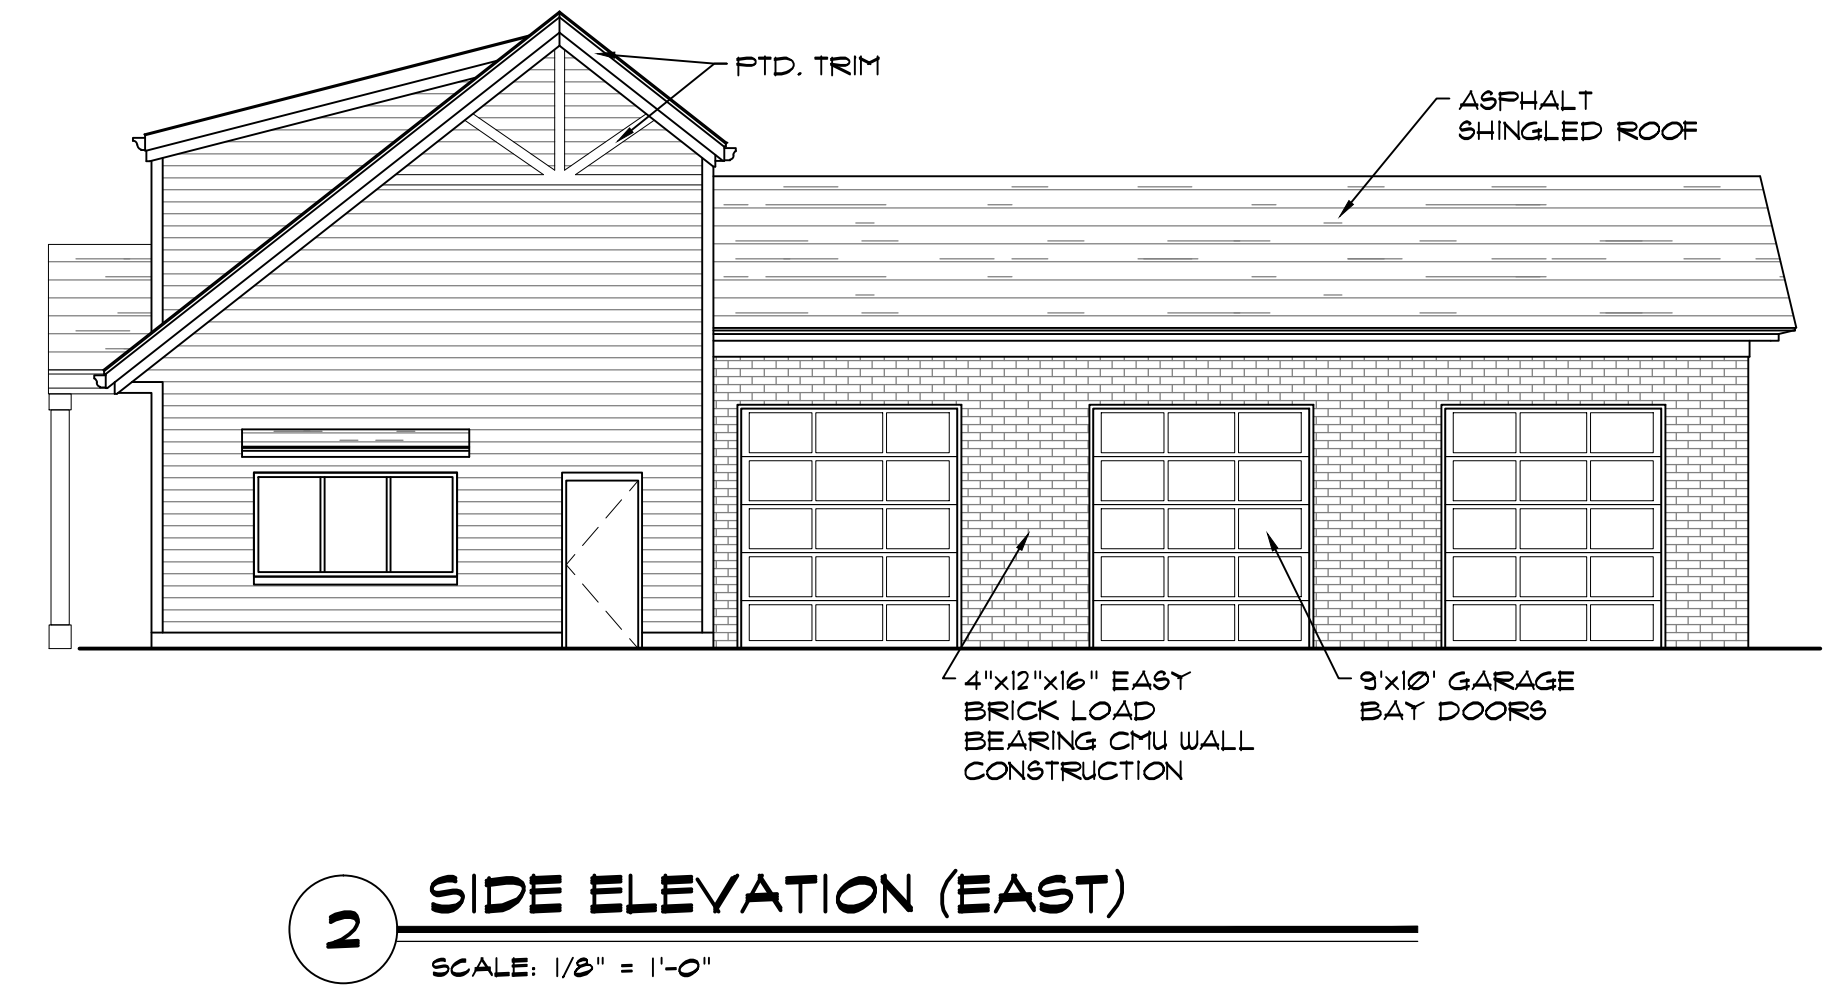
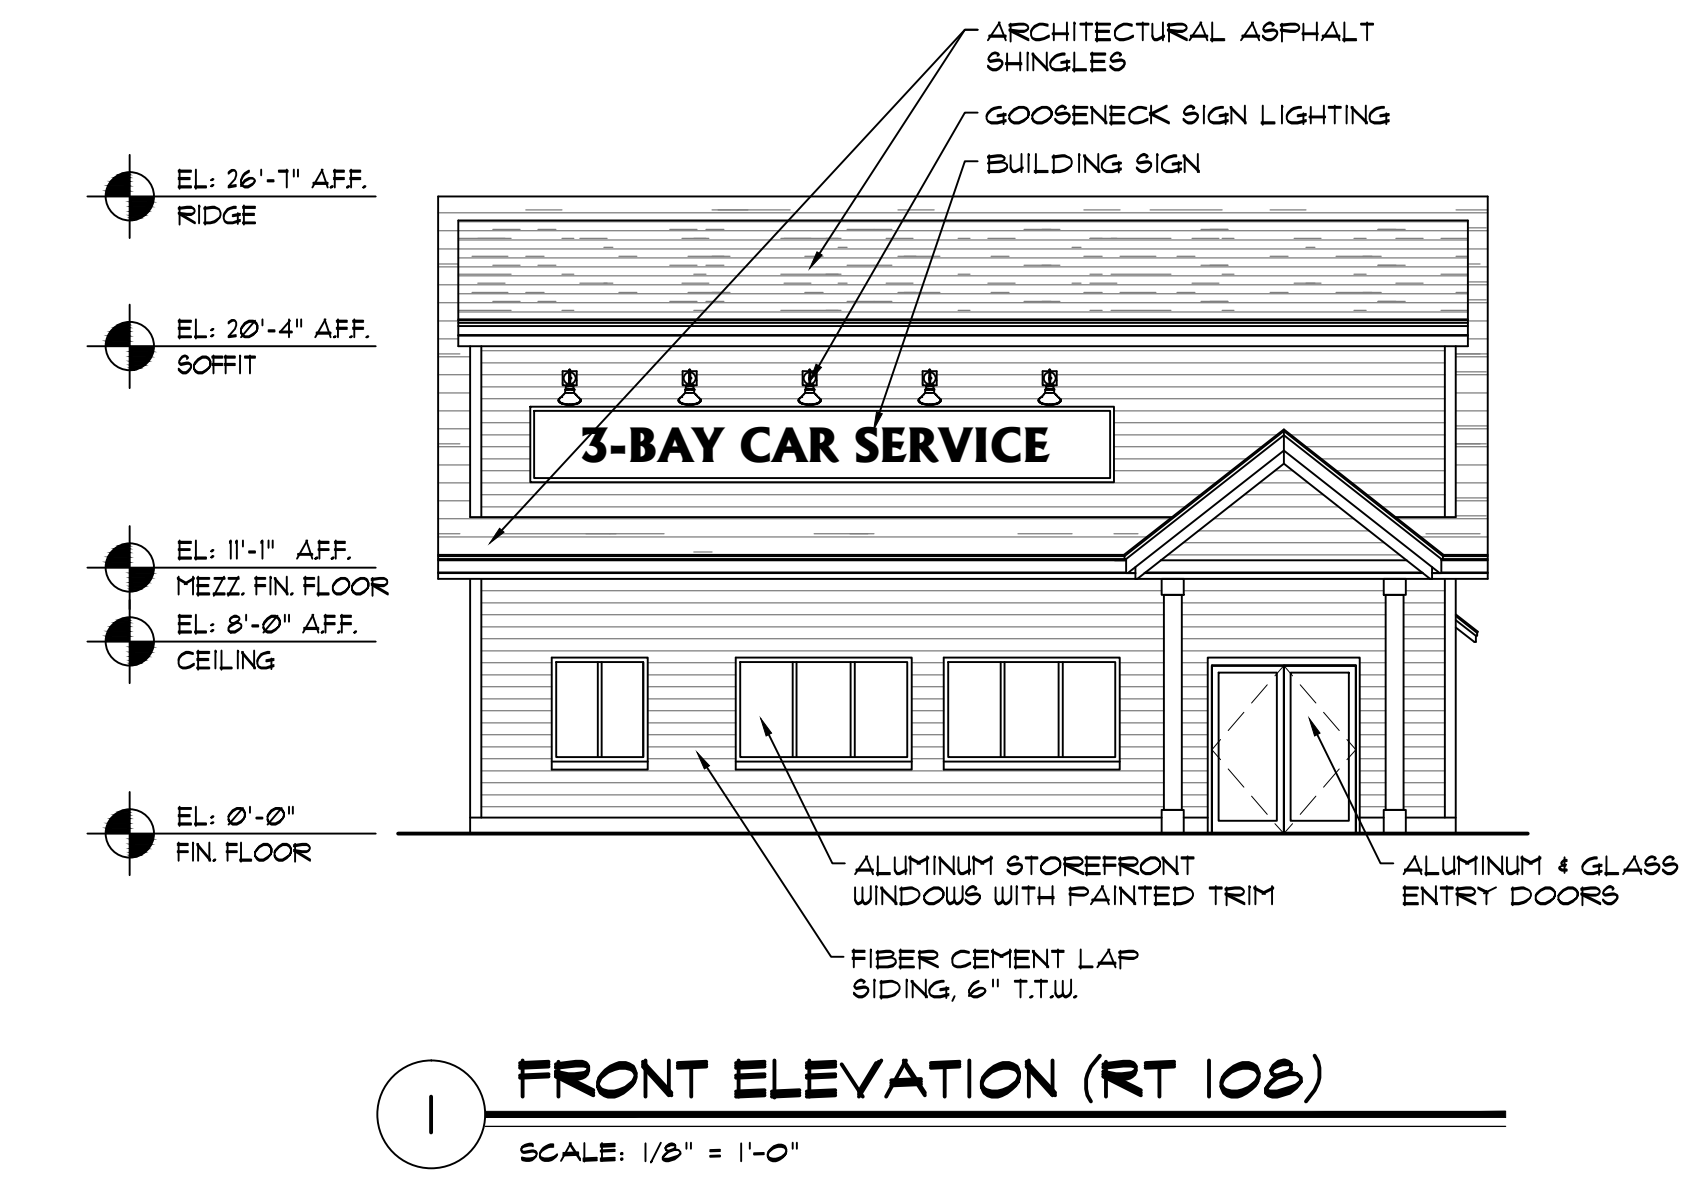


Date	Issued For Approval	Revisions
02/19/15	ISSUED FOR APPROVAL	

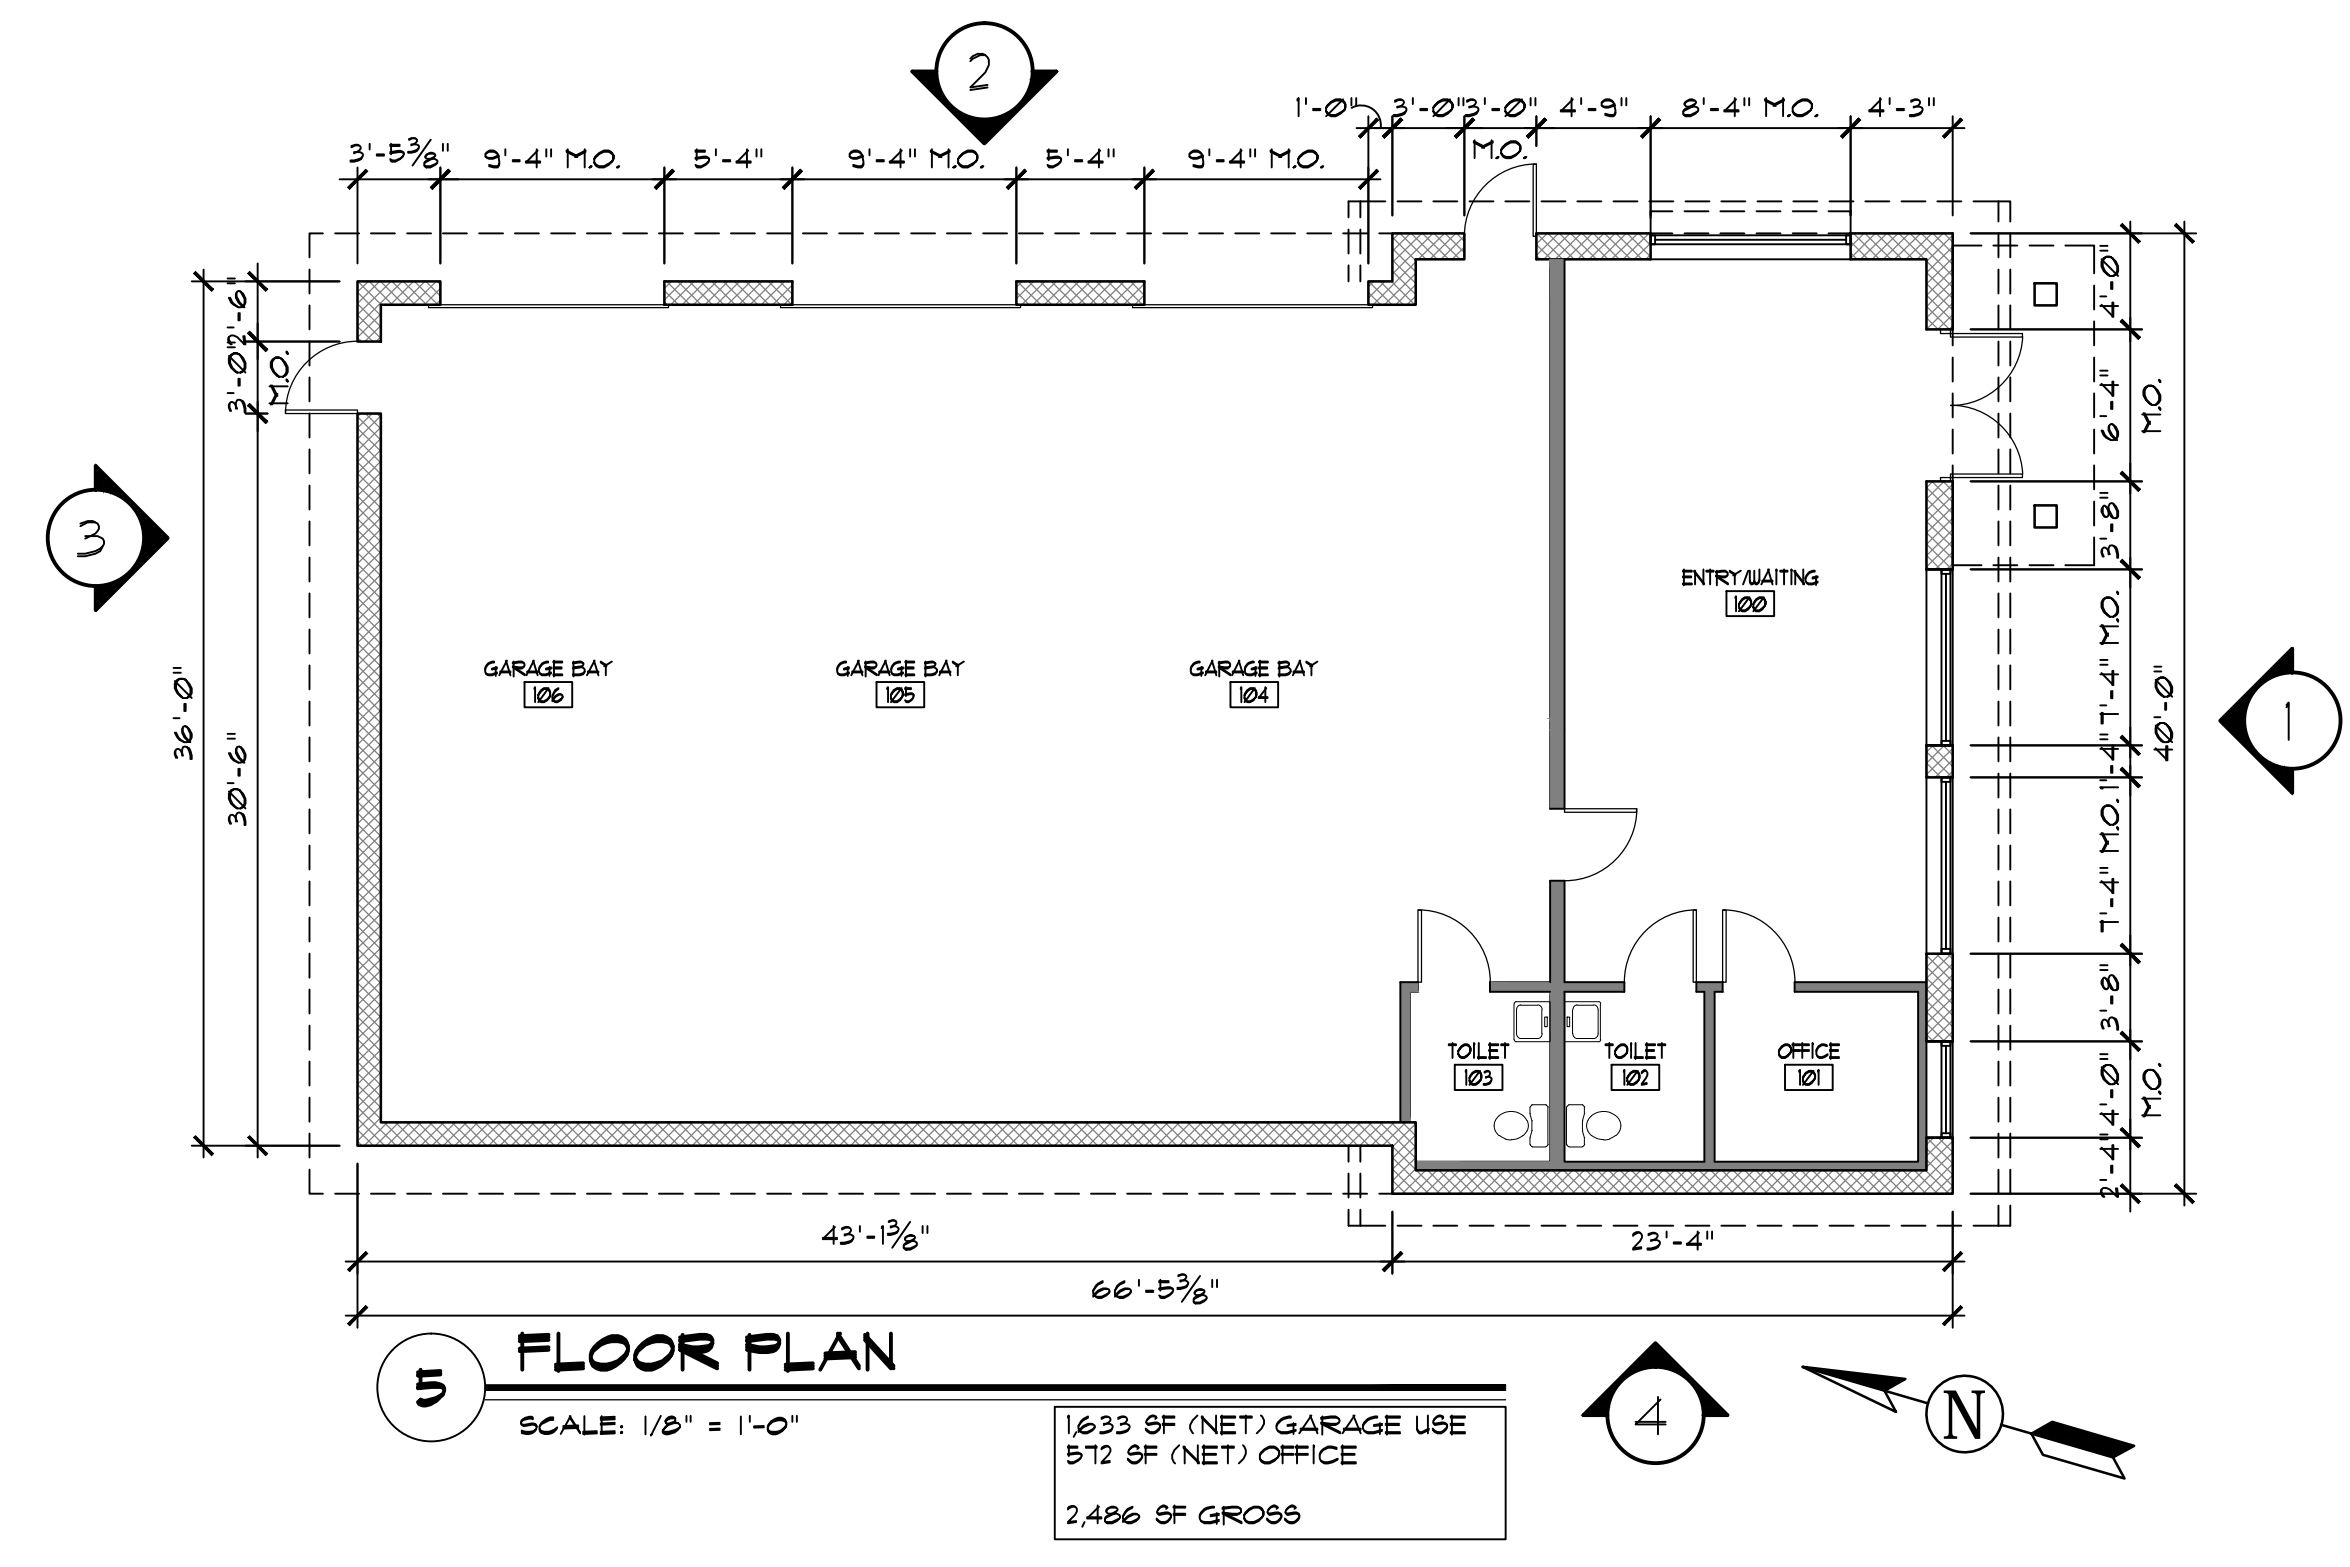

14107_BASE_R_02-19-15.DWG

SCHEMATIC PLAN & ELEVATIONS

TROPIC STAR DEVELOPMENT, LLC.
3-BAY CAR SERVICE
3 DOVER ROAD (RT 108)
DURHAM, MA

Scale: AS NOTED
Date: 02/19/2015
Drawn By: JSG
Checked By: WHO
Job Number: 214207

Drawing: