


| DESCRIPTION |  |
|-------------|--|
| DATE        |  |
| REVISION    |  |

| REVISION | DATE      | BY | NOTED |
|----------|-----------|----|-------|
| 1        | 2-10-2014 |    |       |
| 2        | 2-10-2014 |    |       |


MADBURY COMMONS  
17-21 MADBURY ROAD  
DURHAM NH

BUILDING B  
DIAGRAMMATIC IMAGES


BUILDING B  
GROUND FLOOR  
1/32"=1'-0"

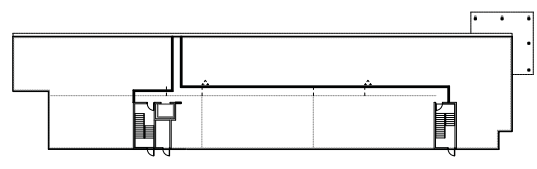


BUILDING B  
SECOND FLOOR  
1/32"=1'-0"

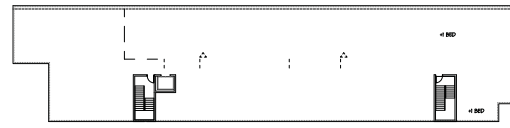


BUILDING B  
THIRD FLOOR  
1/32"=1'-0"

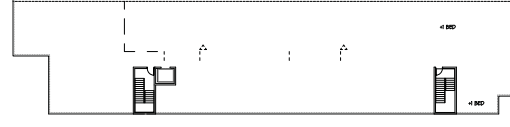

BUILDING B  
ROOF PLAN  
1/32"=1'-0"

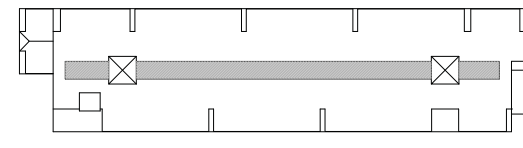

EAST ELEVATION  
1/8"=1'-0"

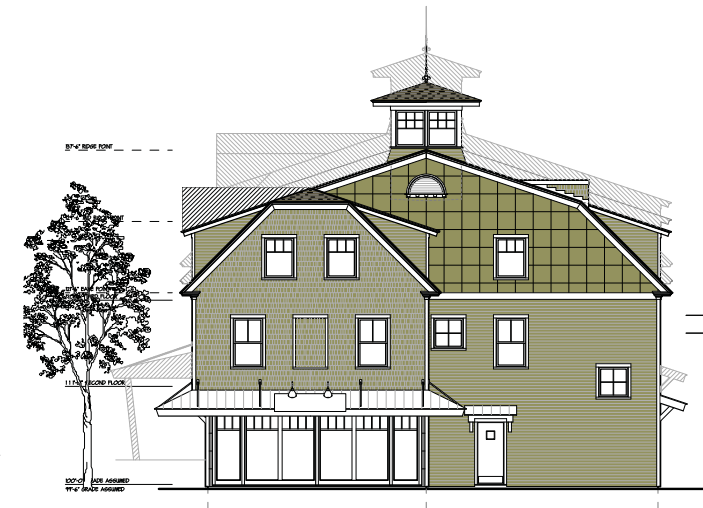

WEST ELEVATION  
1/8"=1'-0"



NORTH ELEVATION  
1/8"=1'-0"



SOUTH ELEVATION  
1/8"=1'-0"



SOUTH ELEVATION  
1/8" = 1'-0"



EAST ELEVATION  
1/8" = 1'-0"

| REVISION | DATE | DESCRIPTION |
|----------|------|-------------|
|          |      |             |
|          |      |             |
|          |      |             |

| DATE | BY | AS NOTED | DATE | BY | AS NOTED |
|------|----|----------|------|----|----------|
|      |    |          |      |    |          |
|      |    |          |      |    |          |
|      |    |          |      |    |          |

MADBURY COMMONS  
17-21 MADBURY ROAD  
DURHAM NH

BUILDING A ELEVATIONS



| REVISION | DATE | DESCRIPTION |
|----------|------|-------------|
|          |      |             |
|          |      |             |
|          |      |             |

| DATE      | SCALE      | AS NOTED  | DATE      | BY        |
|-----------|------------|-----------|-----------|-----------|
| 2-10-2014 | 1/8"=1'-0" | 2/10/2014 | 2/10/2014 | 2/10/2014 |

MADBURY COMMONS  
17-21 MADBURY ROAD  
DURHAM NH

BUILDING A ELEVATIONS



EAST ELEVATION  
1/8"=1'-0"



NORTH ELEVATION  
1/8"=1'-0"



WEST ELEVATION  
1/8"=1'-0"



WEST ELEVATION  
1/8"=1'-0"

| DESCRIPTION | DATE | REVISION |
|-------------|------|----------|
|             |      |          |
|             |      |          |
|             |      |          |

| DATE      | SCALE | AS NOTED | DATE | PROJECT |
|-----------|-------|----------|------|---------|
| 2-10-2014 |       |          |      | 203003  |

MADBURY COMMONS  
17-21 MADBURY ROAD  
DURHAM NH

CONTEXT ELEVATIONS



BOULEVARD CONTEXT ELEVATION  
NOT TO SCALE



PETTEE BROOK CONTEXT ELEVATION  
NOT TO SCALE



MADBURY ROAD CONTEXT ELEVATION  
NOT TO SCALE




NORTH ELEVATION CONTEXT ELEVATION  
NOT TO SCALE

| REVISION | DATE | DESCRIPTION |
|----------|------|-------------|
|          |      |             |
|          |      |             |
|          |      |             |
|          |      |             |


| REVISION | DATE | DESCRIPTION |
|----------|------|-------------|
|          |      |             |
|          |      |             |
|          |      |             |
|          |      |             |

MADBURY COMMONS  
17-21 MADBURY ROAD  
DURHAM NH


ROOM LAYOUTS

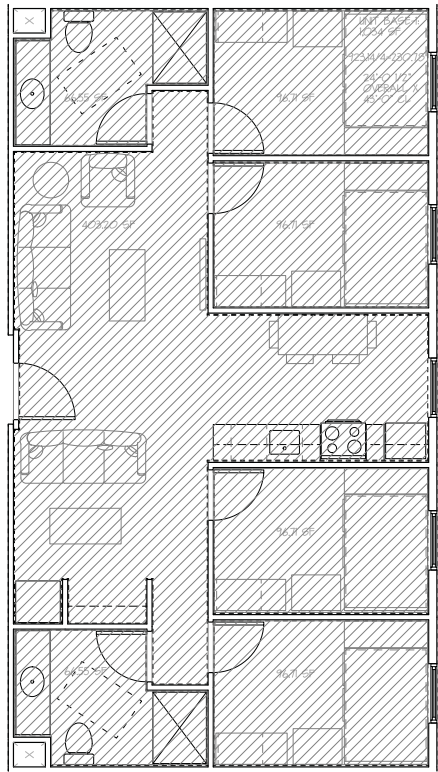


MEDIUM FOUR BEDROOM  
14'-4" 25'-0" BUILDING A

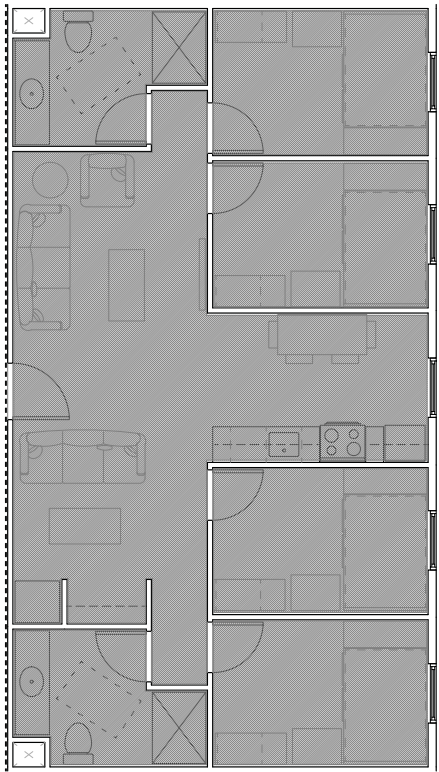


MEDIUM FOUR BEDROOM  
14'-4" 25'-0" BUILDING A

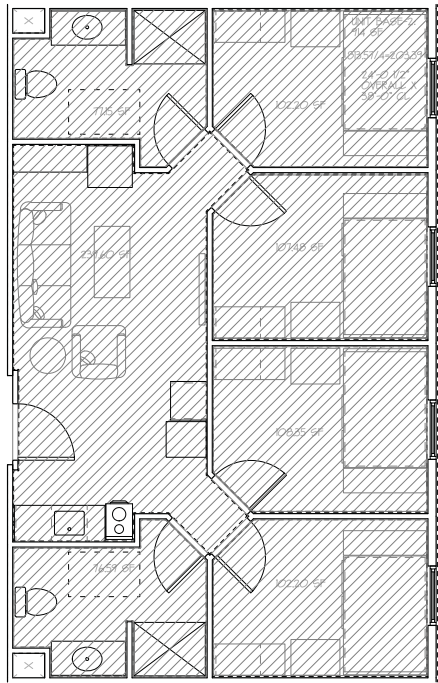


STANDARD FOUR BEDROOM  
14'-4" 25'-0" BUILDING B

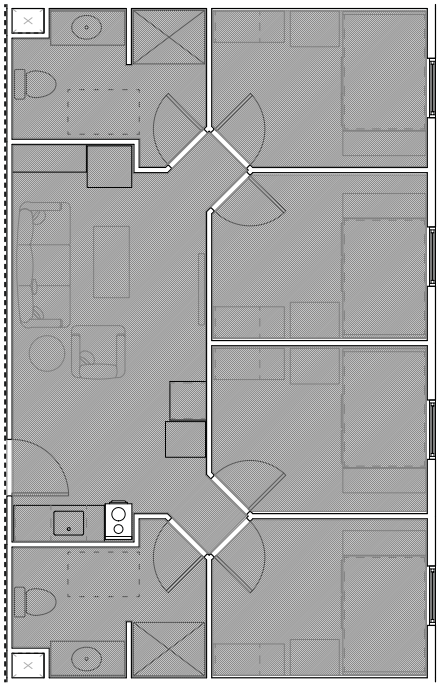

STANDARD FOUR BEDROOM  
14'-4" 25'-0" BUILDING B

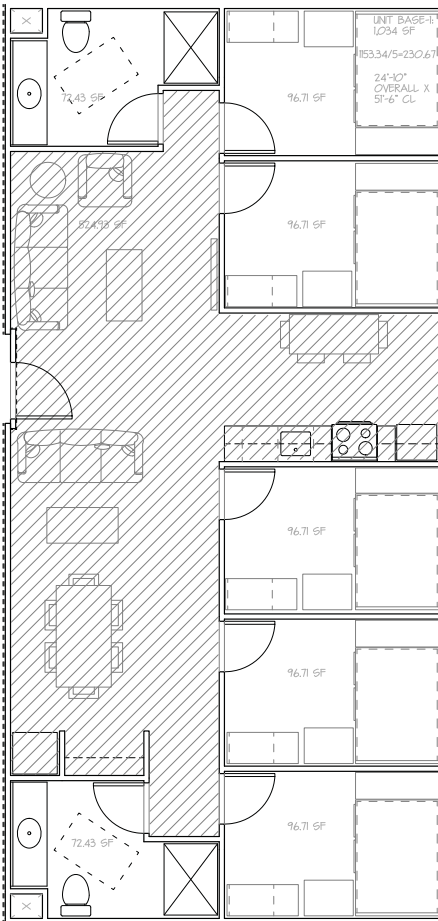

STANDARD FIVE BEDROOM  
14'-4" 25'-0" BUILDING A

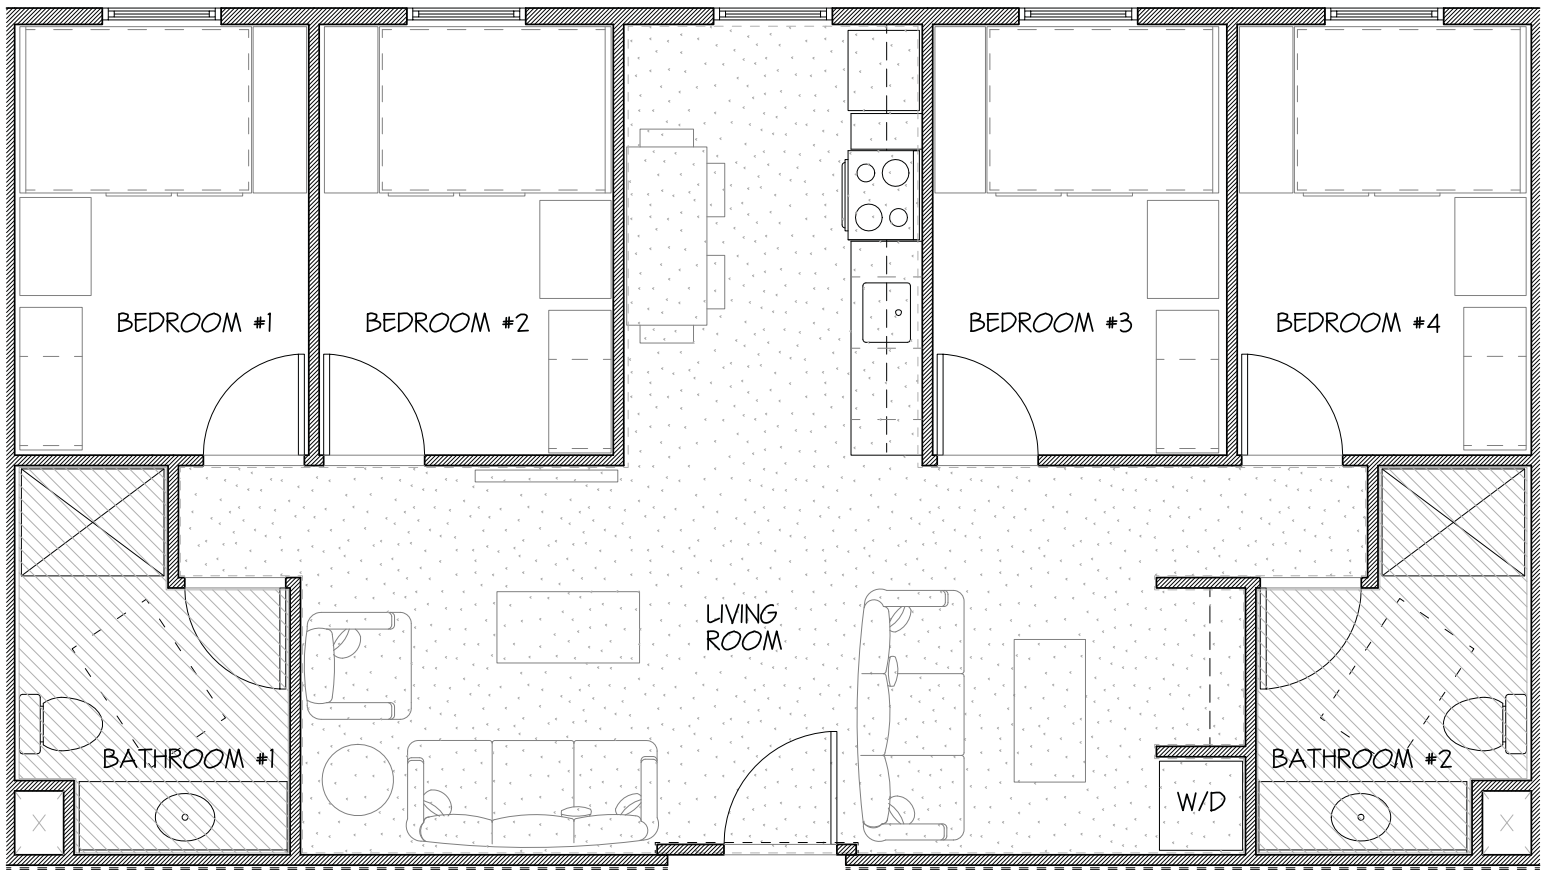

MEDIUM FOUR BEDROOM  
17'-4" 25'-0" BUILDING A