


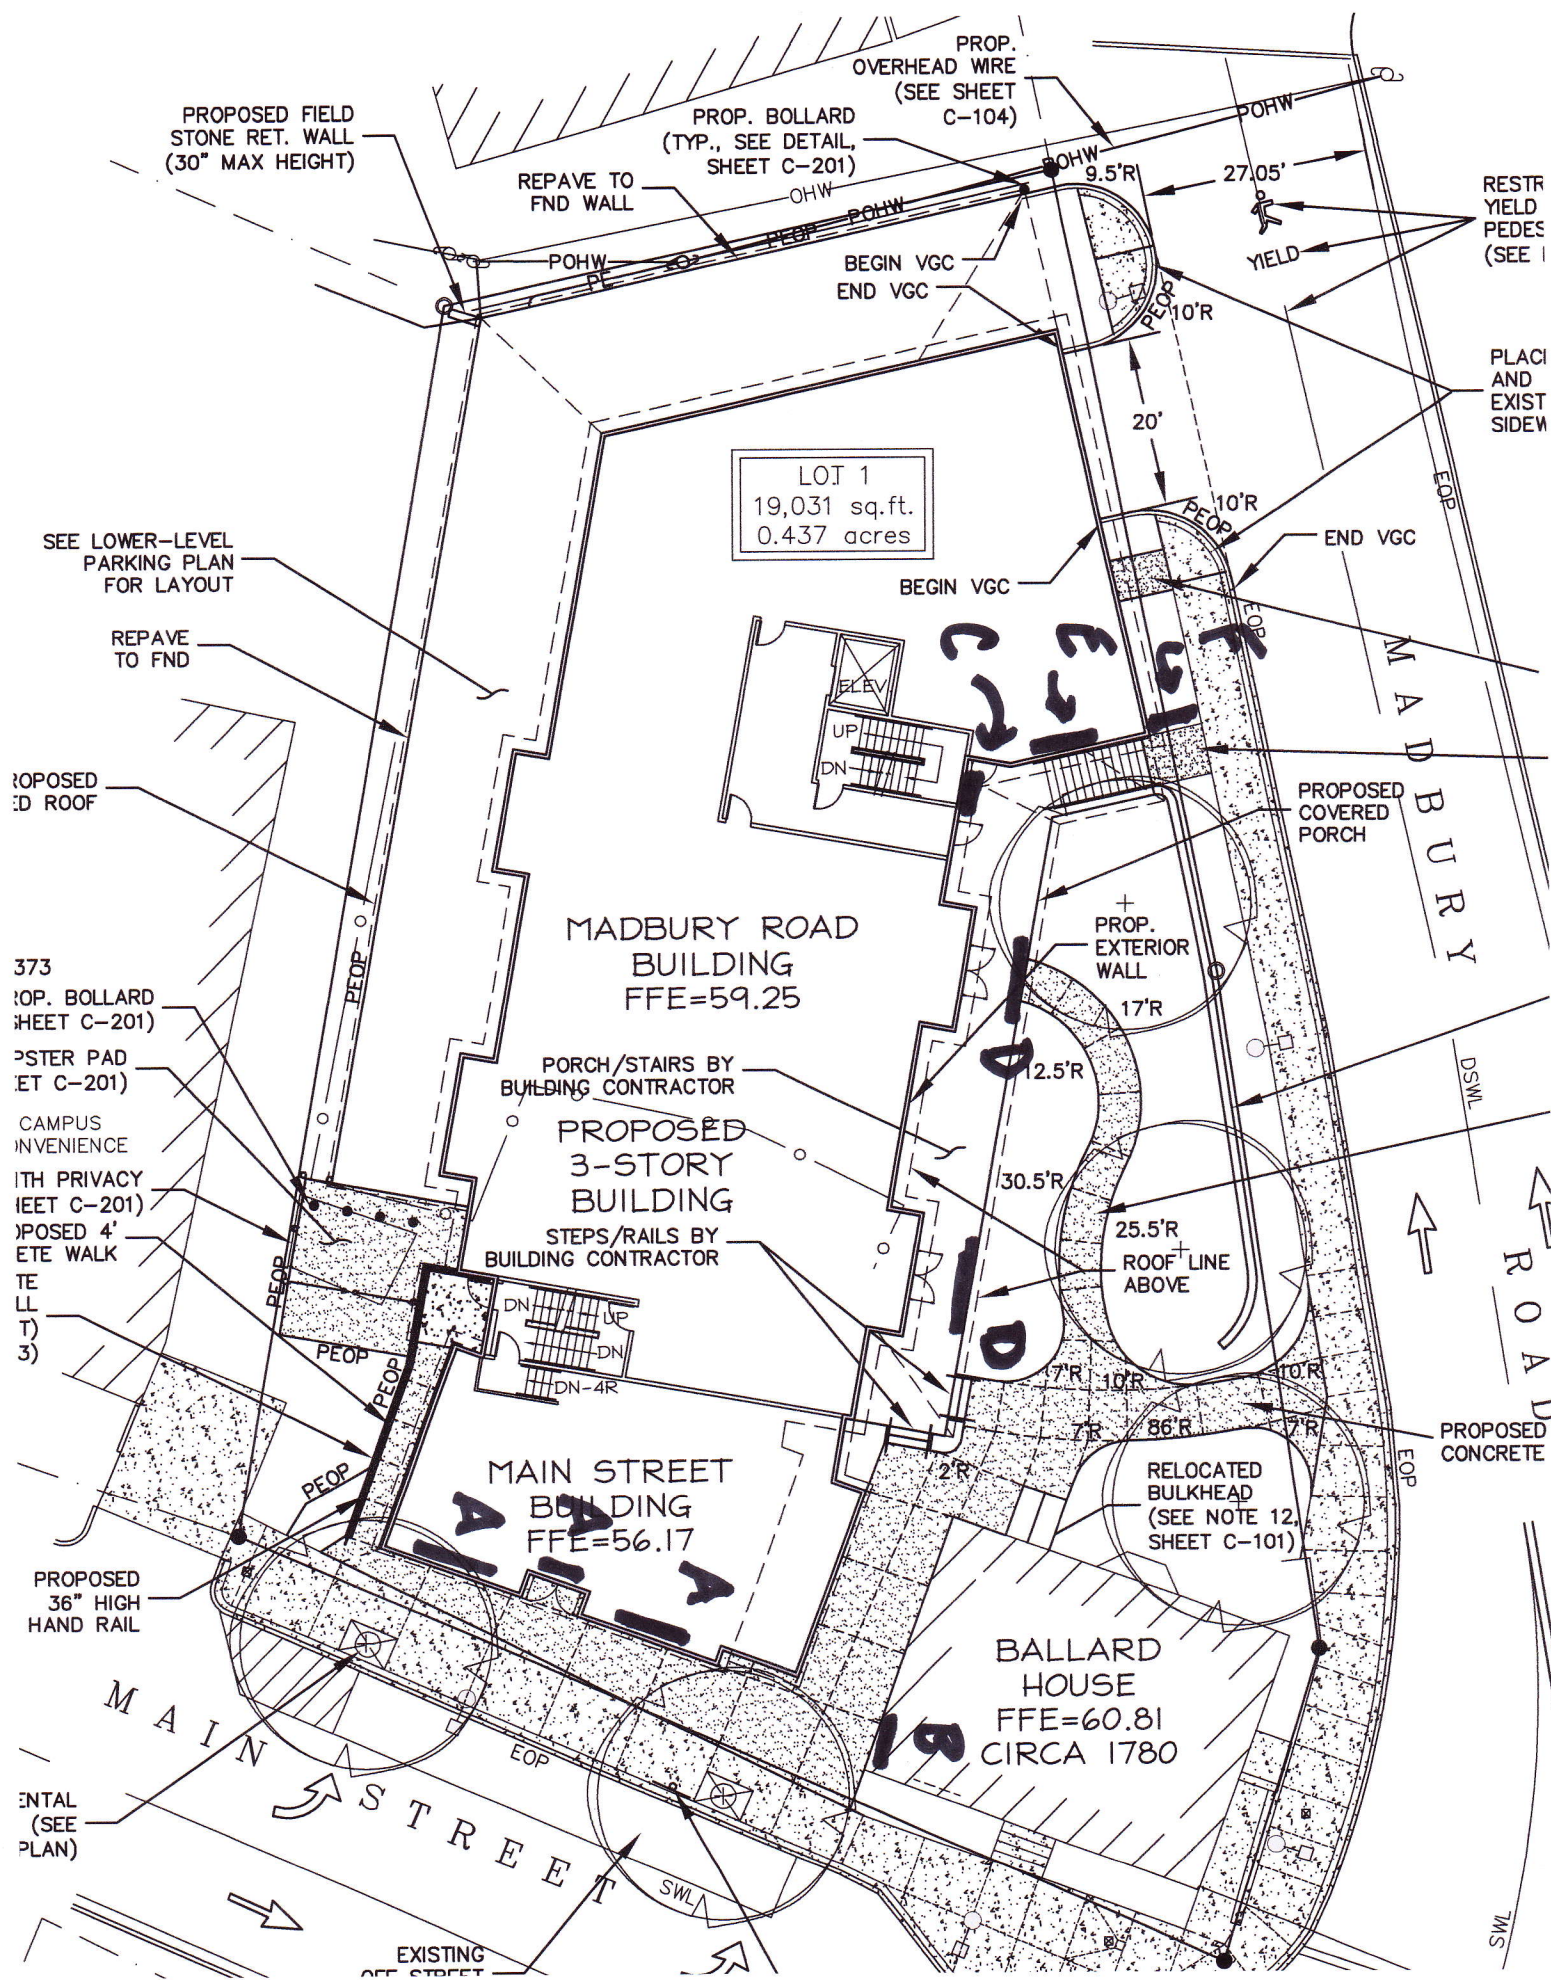

PROPOSED FIELD
STONE RET. WALL
(30" MAX HEIGHT)

PROP. BOLLARD
(TYP., SEE DETAIL,
SHEET C-201)

PROP.
OVERHEAD WIRE
(SEE SHEET
C-104)

REPAVE TO
FND WALL

BEGIN VGC
END VGC

YIELD

RESTR
YIELD
PEDES
(SEE I

LOT 1
19,031 sq.ft.
0.437 acres

SEE LOWER-LEVEL
PARKING PLAN
FOR LAYOUT

REPAVE
TO FND

PROPOSED
D ROOF

373
PROP. BOLLARD
(SHEET C-201)

POSTER PAD
(SHEET C-201)

CAMPUS
INVENIENCE

WITH PRIVACY
(SHEET C-201)

PROPOSED 4'
WIDE WALK

TE
LL
T)

3)

PORCH/STAIRS BY
BUILDING CONTRACTOR

PROPOSED
3-STORY
BUILDING

STEPS/RAILS BY
BUILDING CONTRACTOR

MAIN STREET
BUILDING
FFE=56.17

PROPOSED
36" HIGH
HAND RAIL

ENTAL
(SEE
PLAN)

EXISTING
OFF STREET

PROPOSED COVERED
PORCH

PROP. EXTERIOR
WALL

ROOF LINE
ABOVE

RELOCATED
BULKHEAD
(SEE NOTE 12,
SHEET C-101)

BALLARD
HOUSE
FFE=60.81
CIRCA 1780

MADBURY

ROAD

PROPOSED
CONCRETE