



Constraints


Wetland Buffer

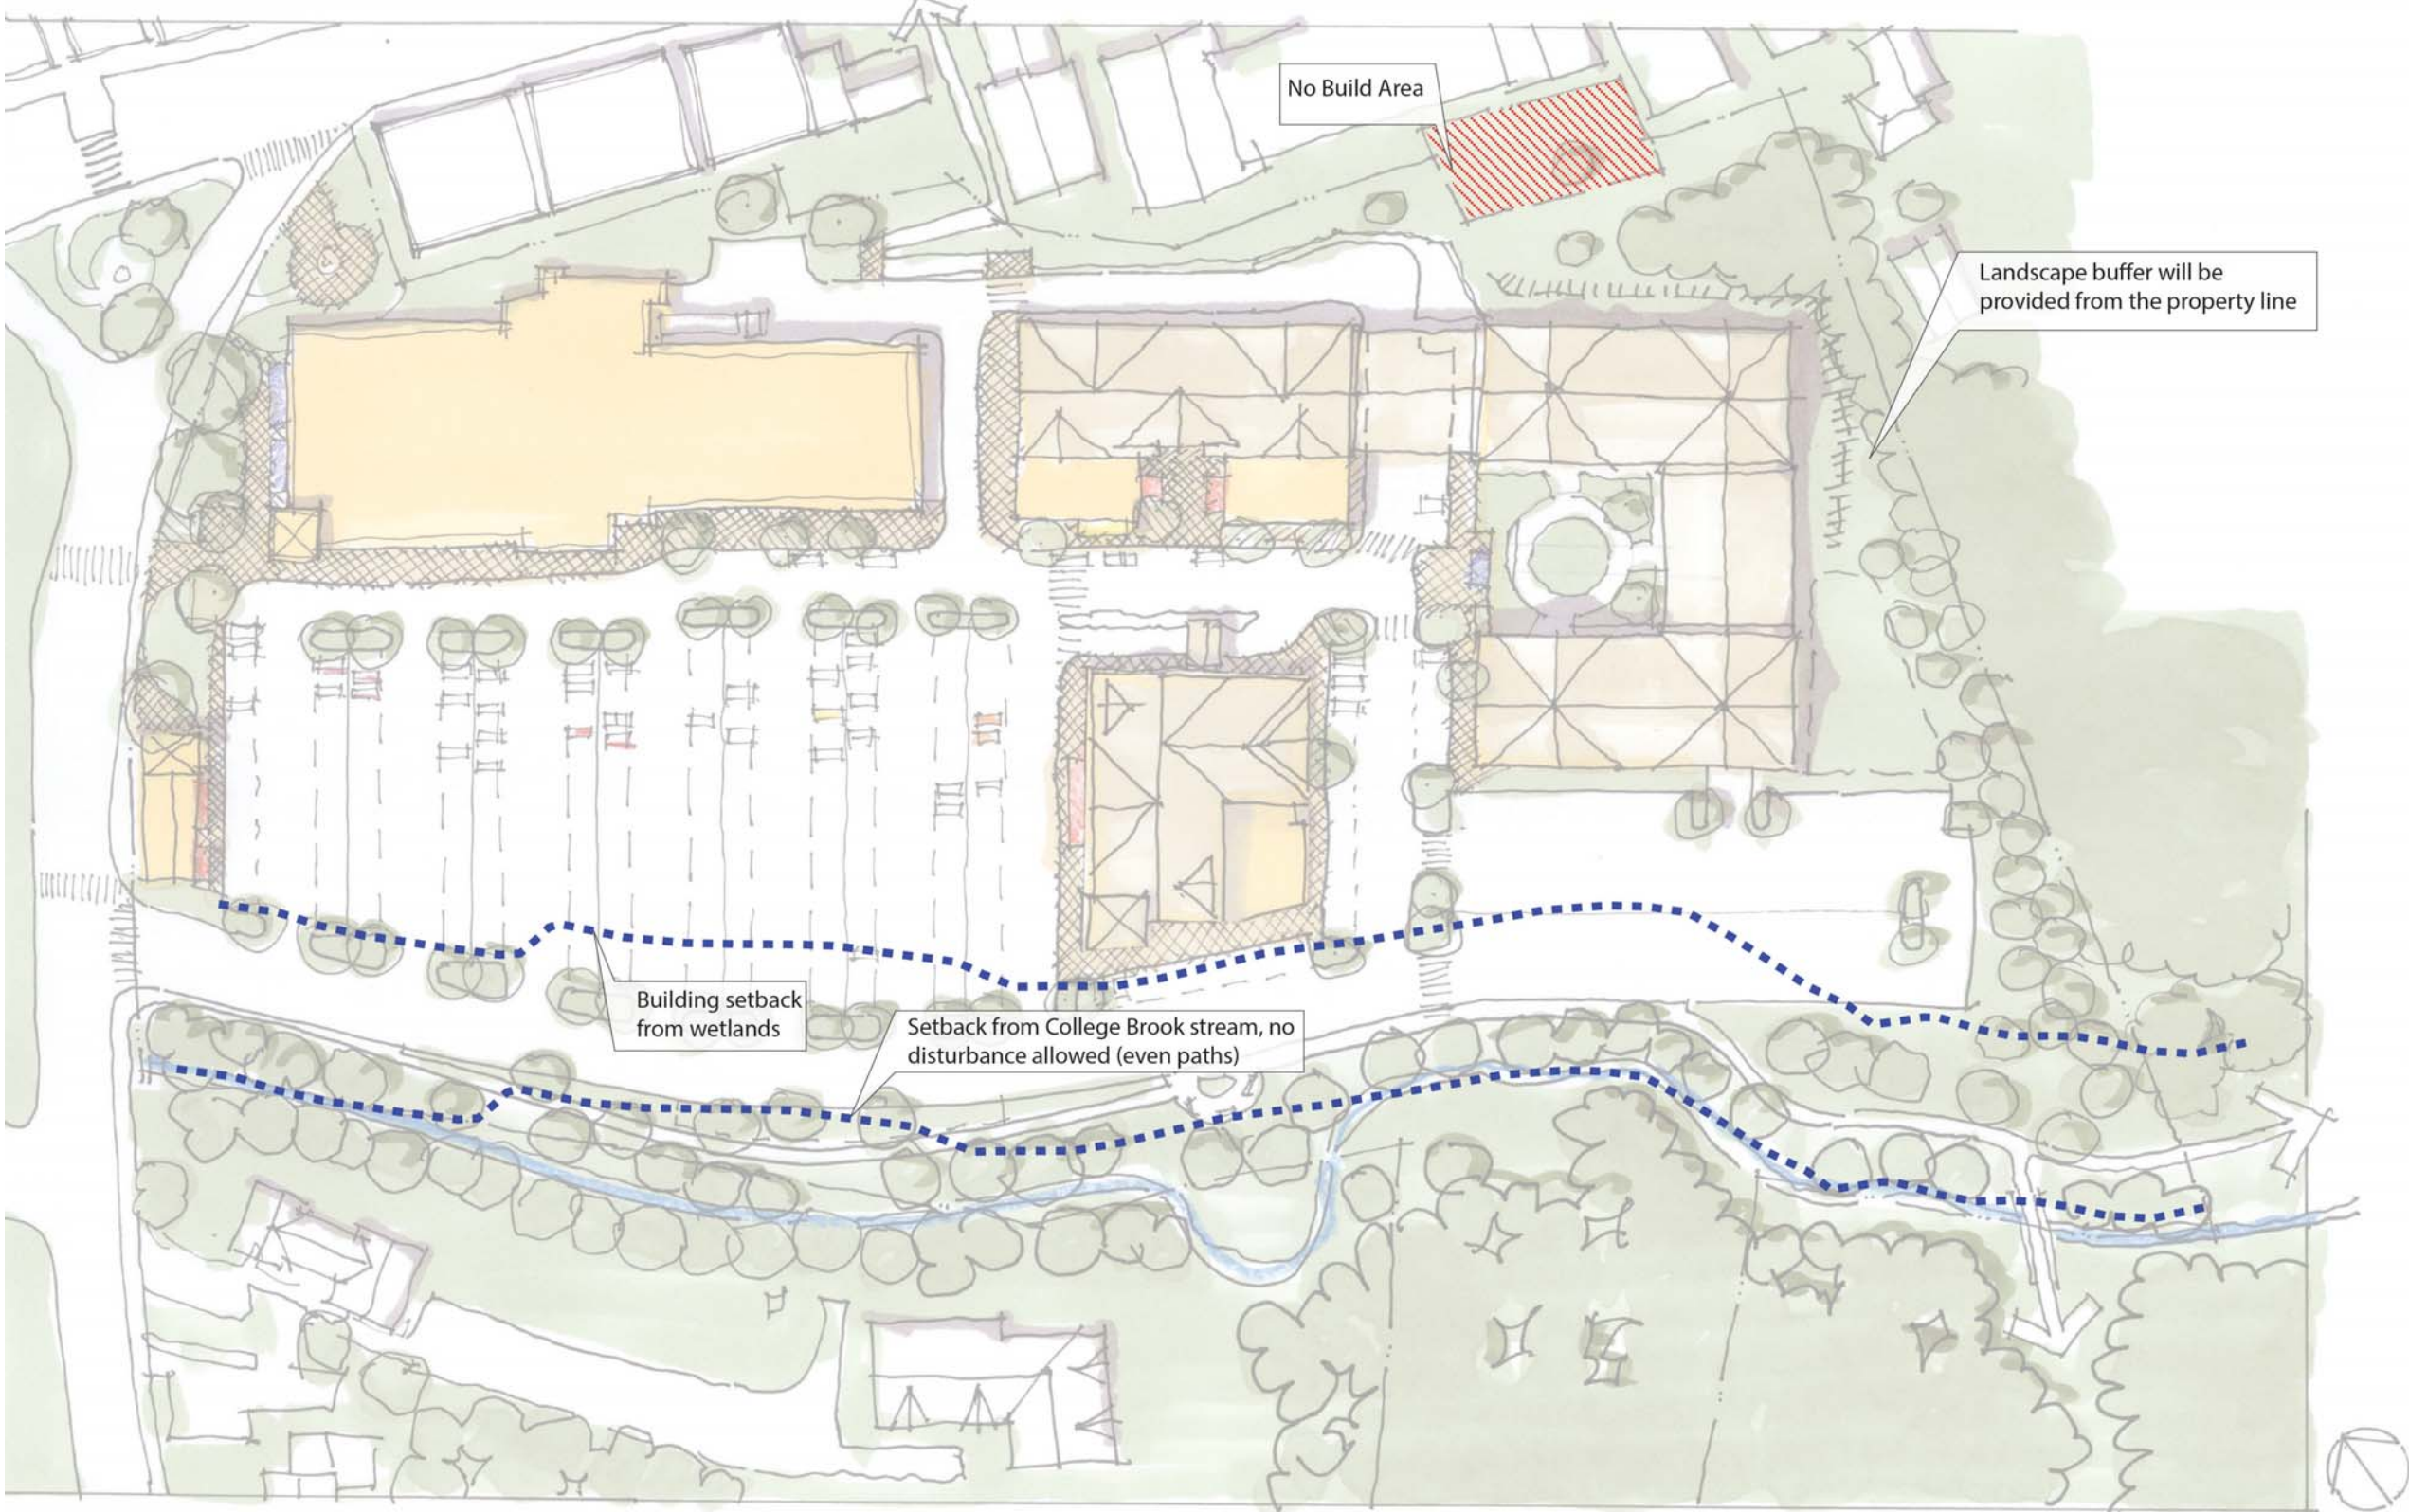


Construction Clearance

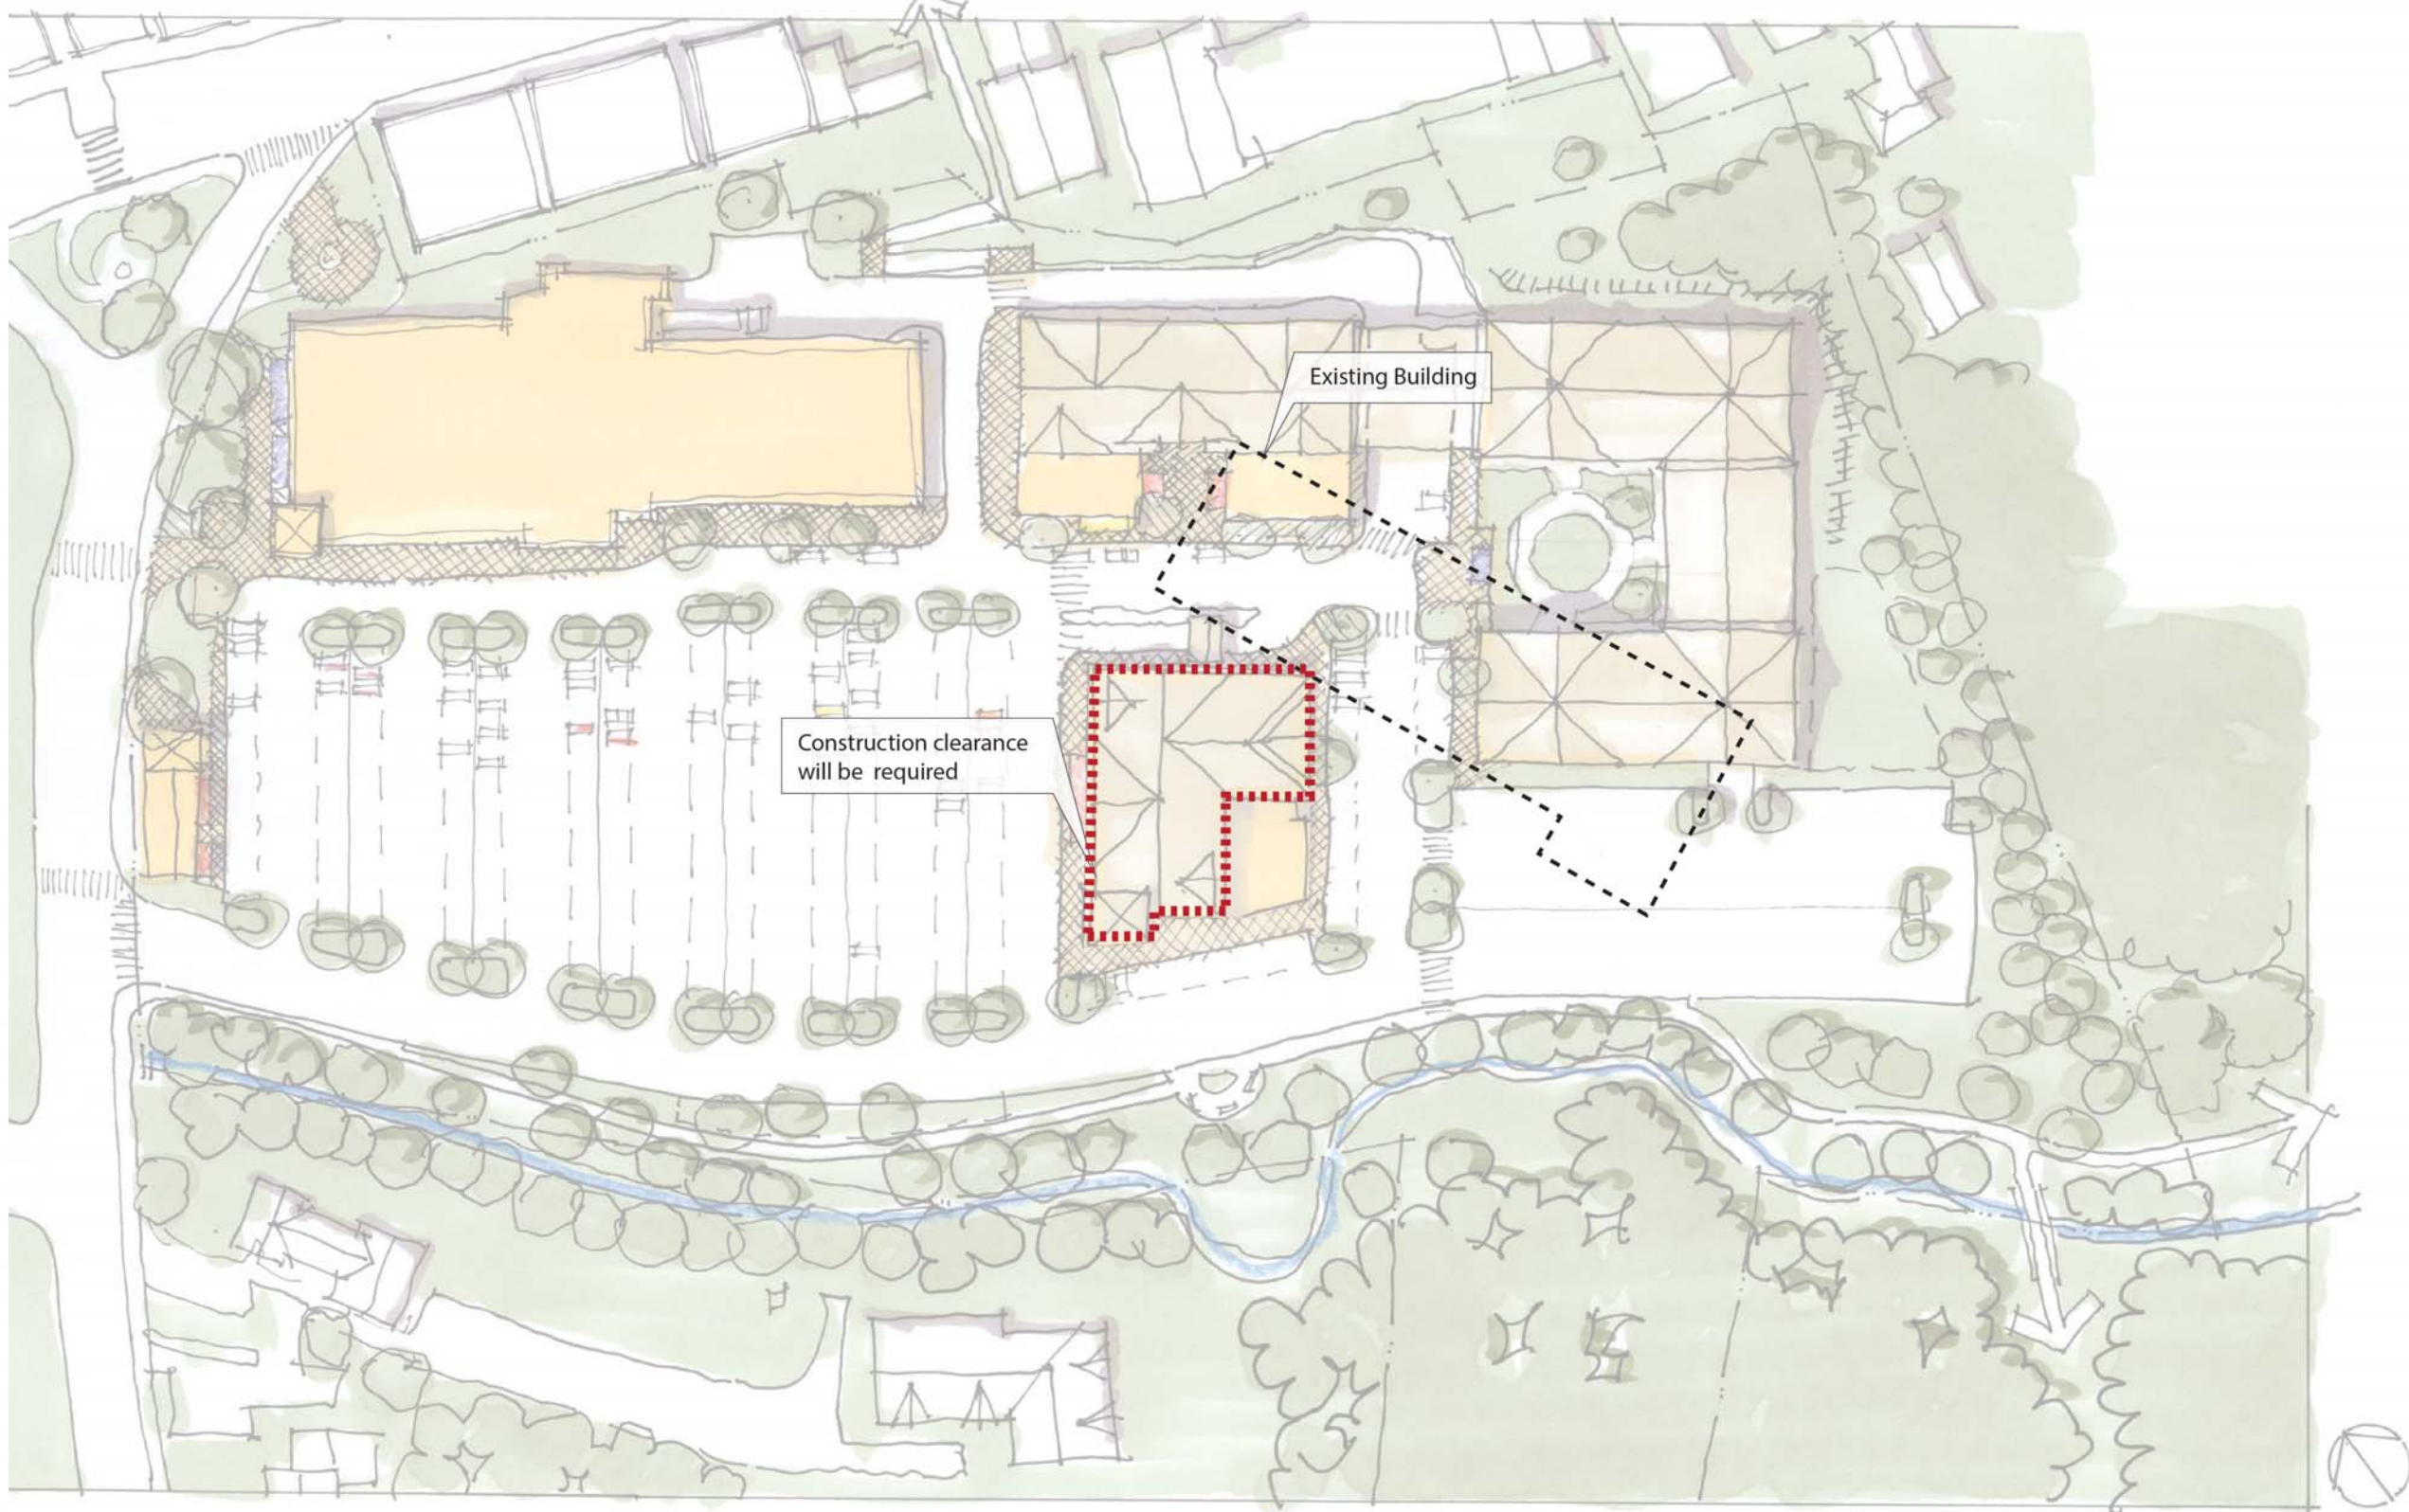



Parking

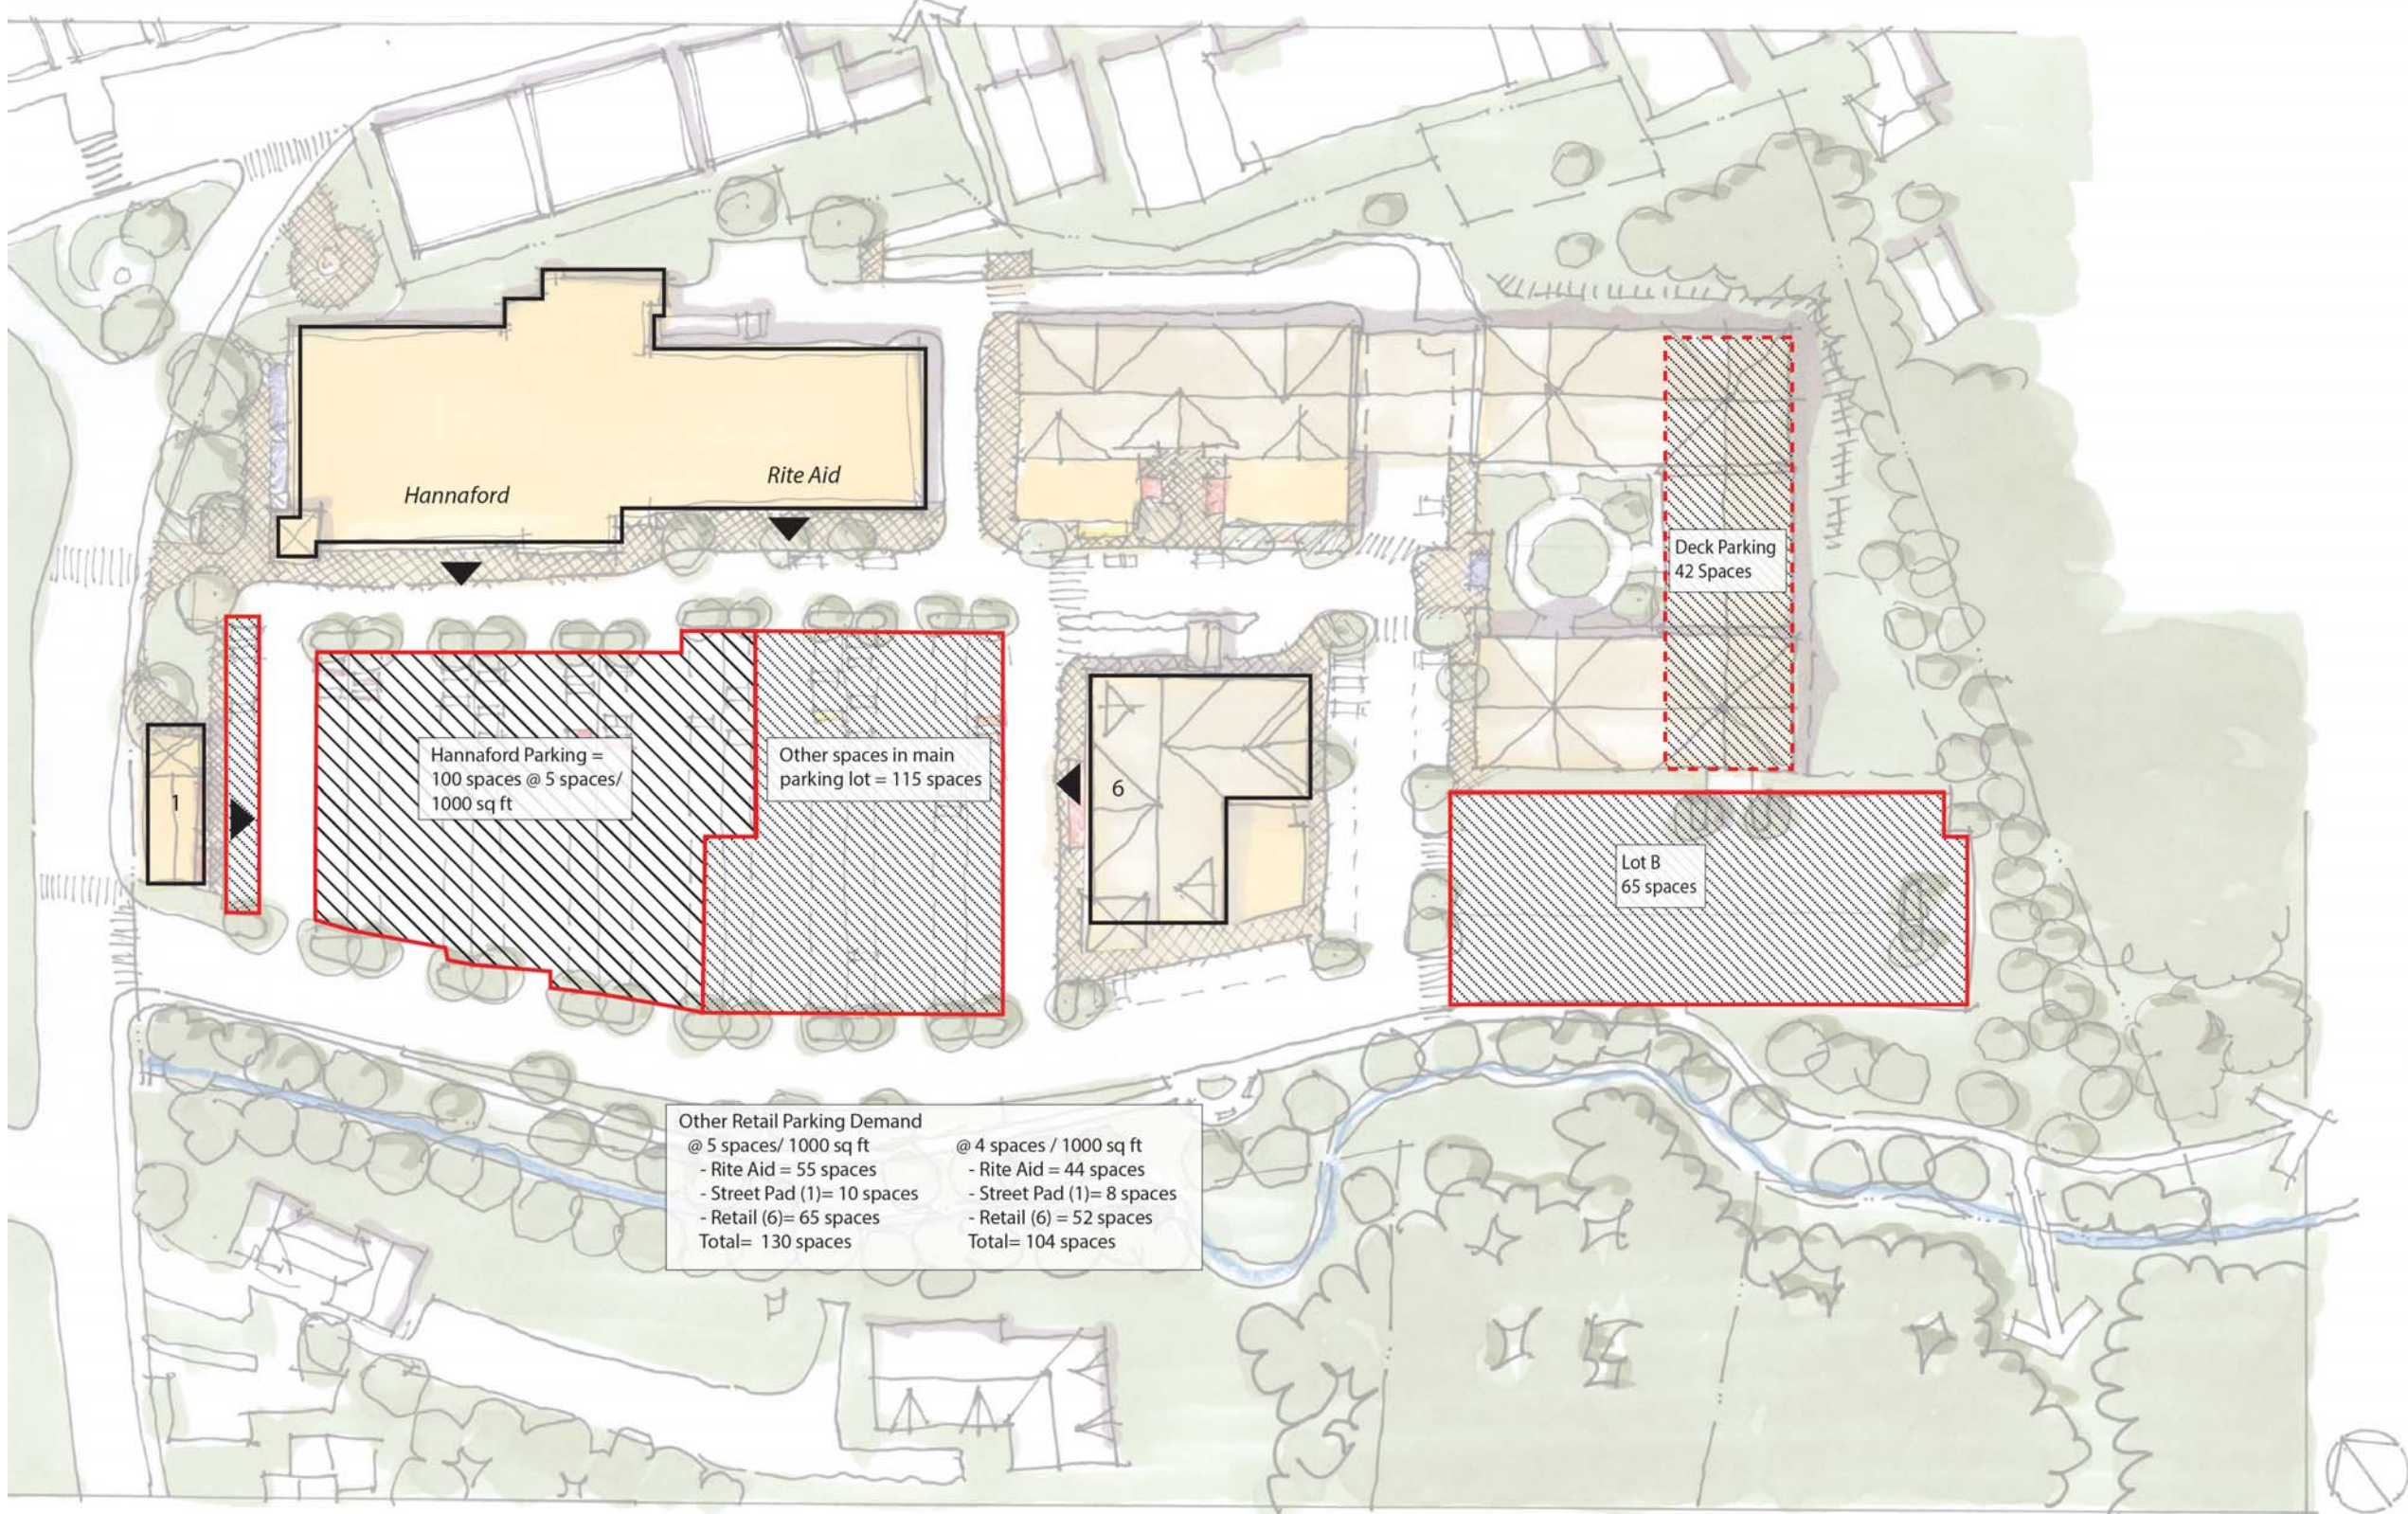

Truck Circulation and Loading

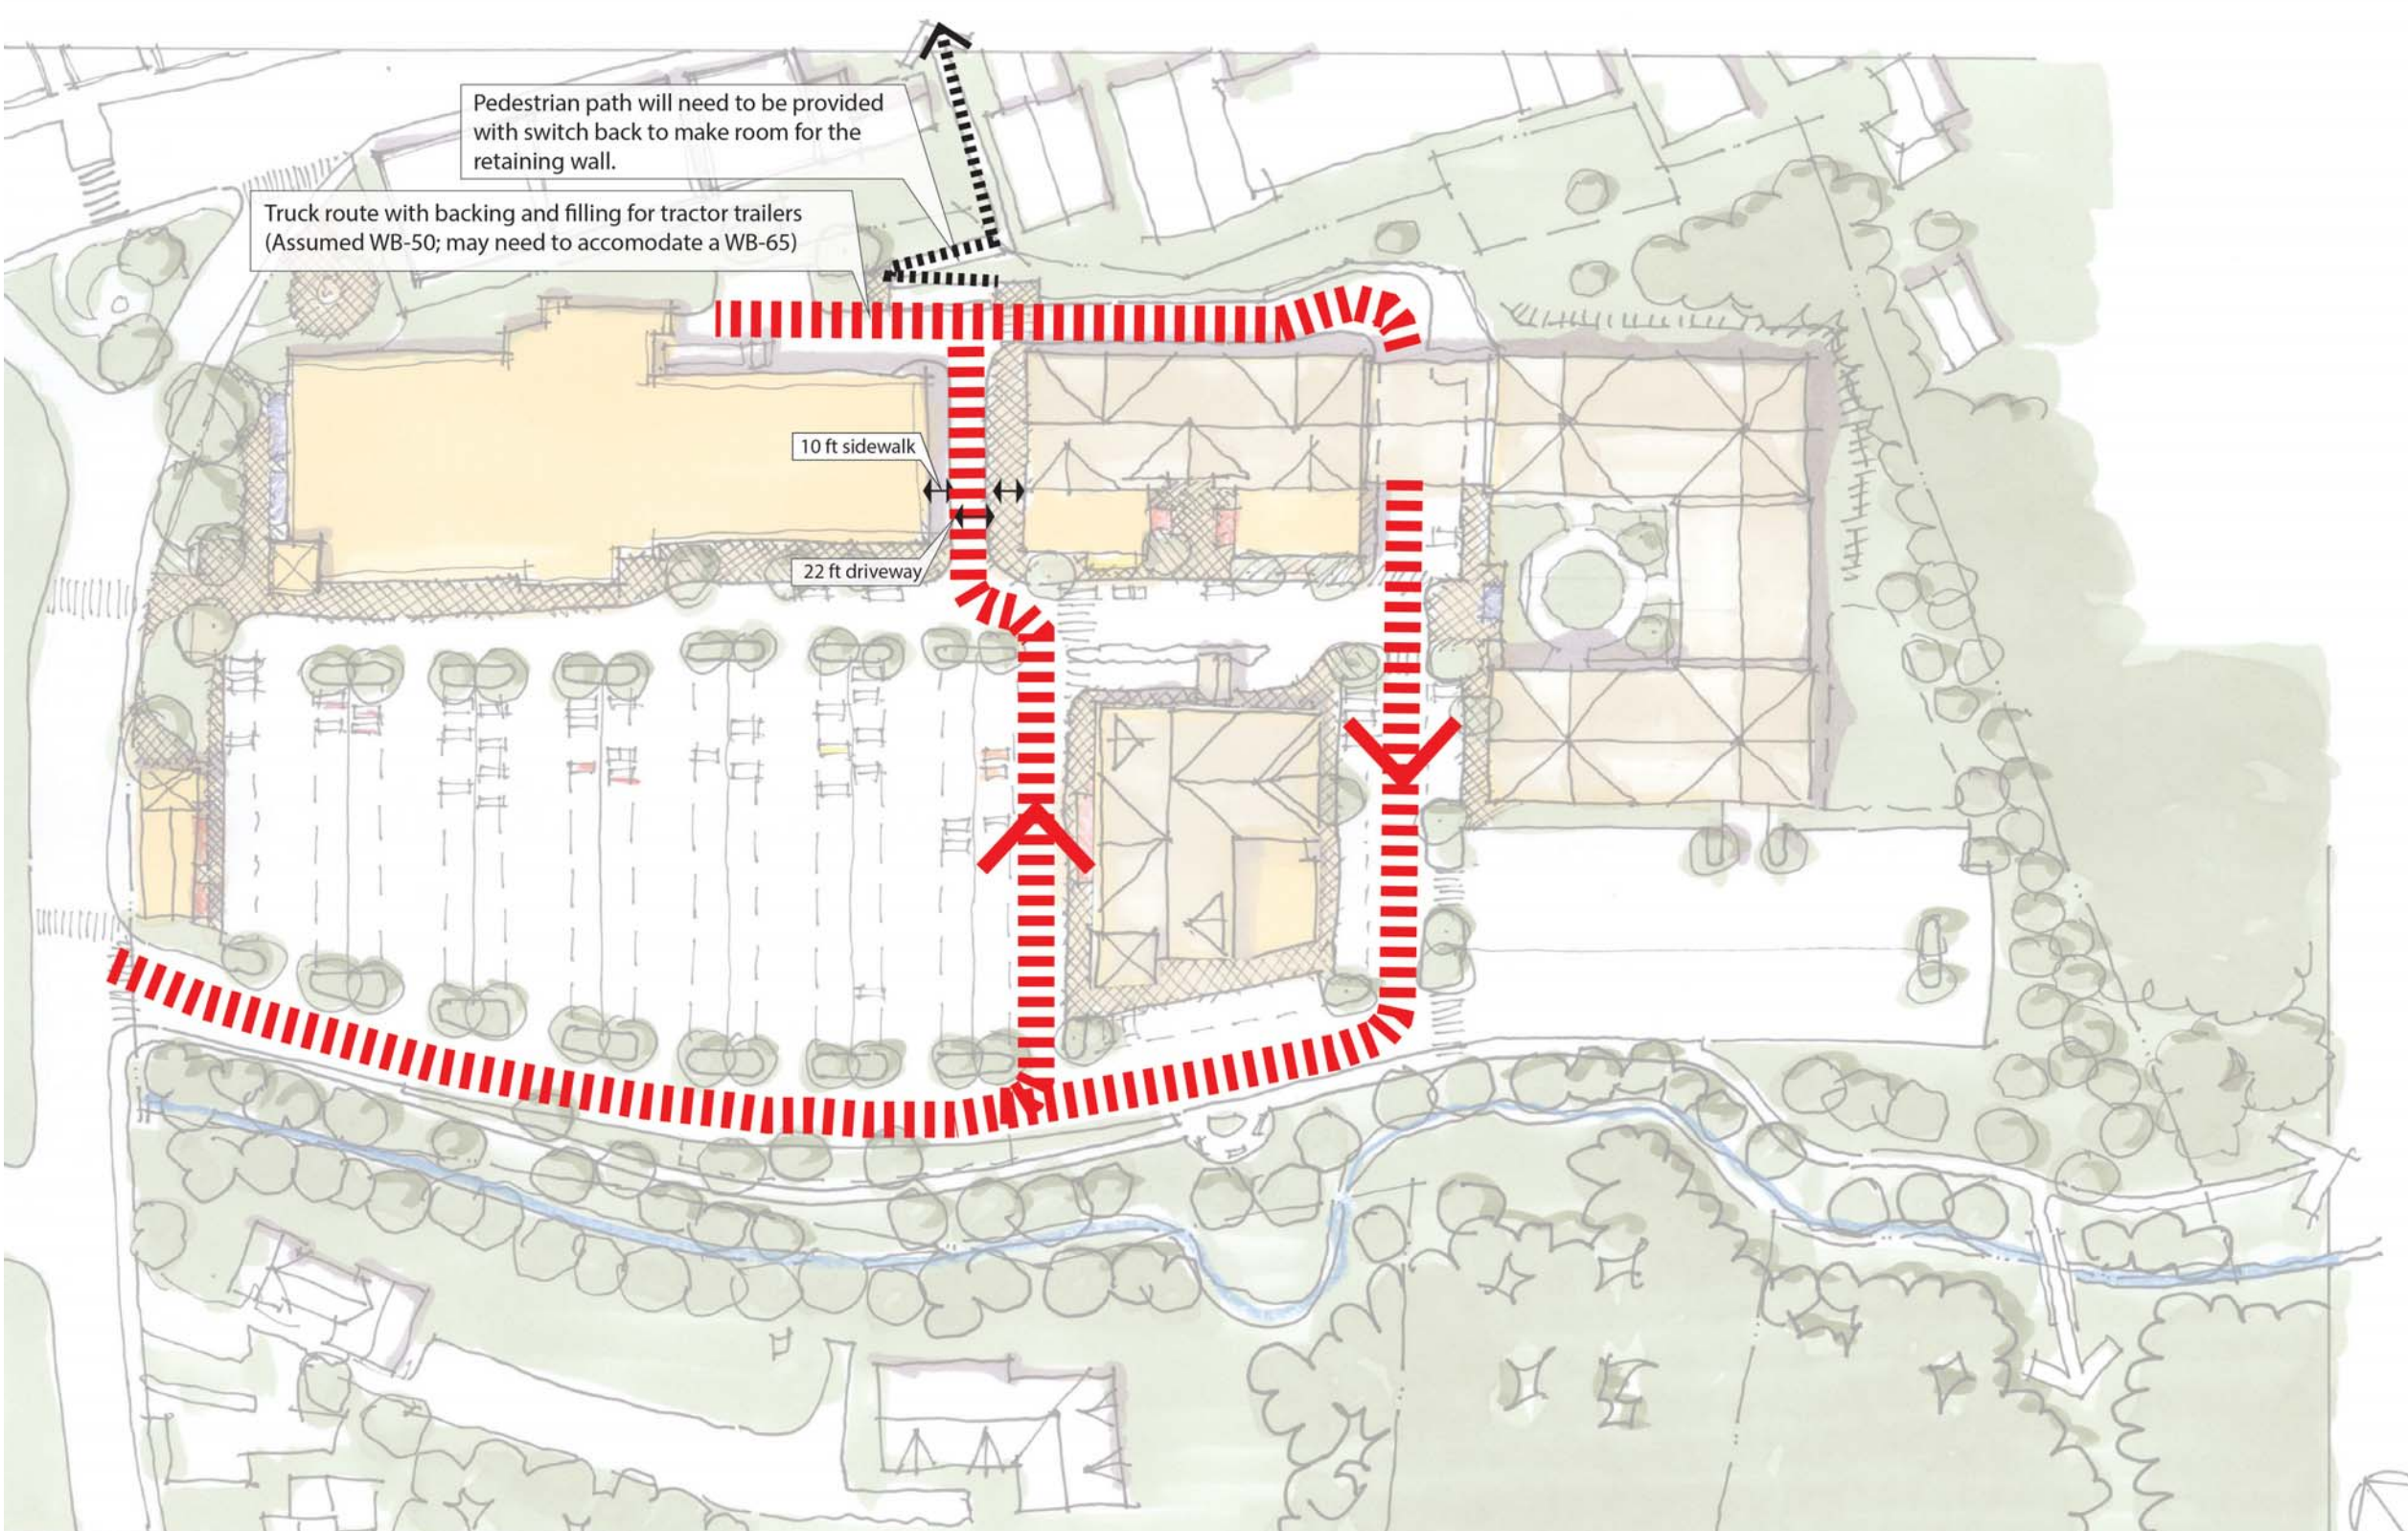

Excavation

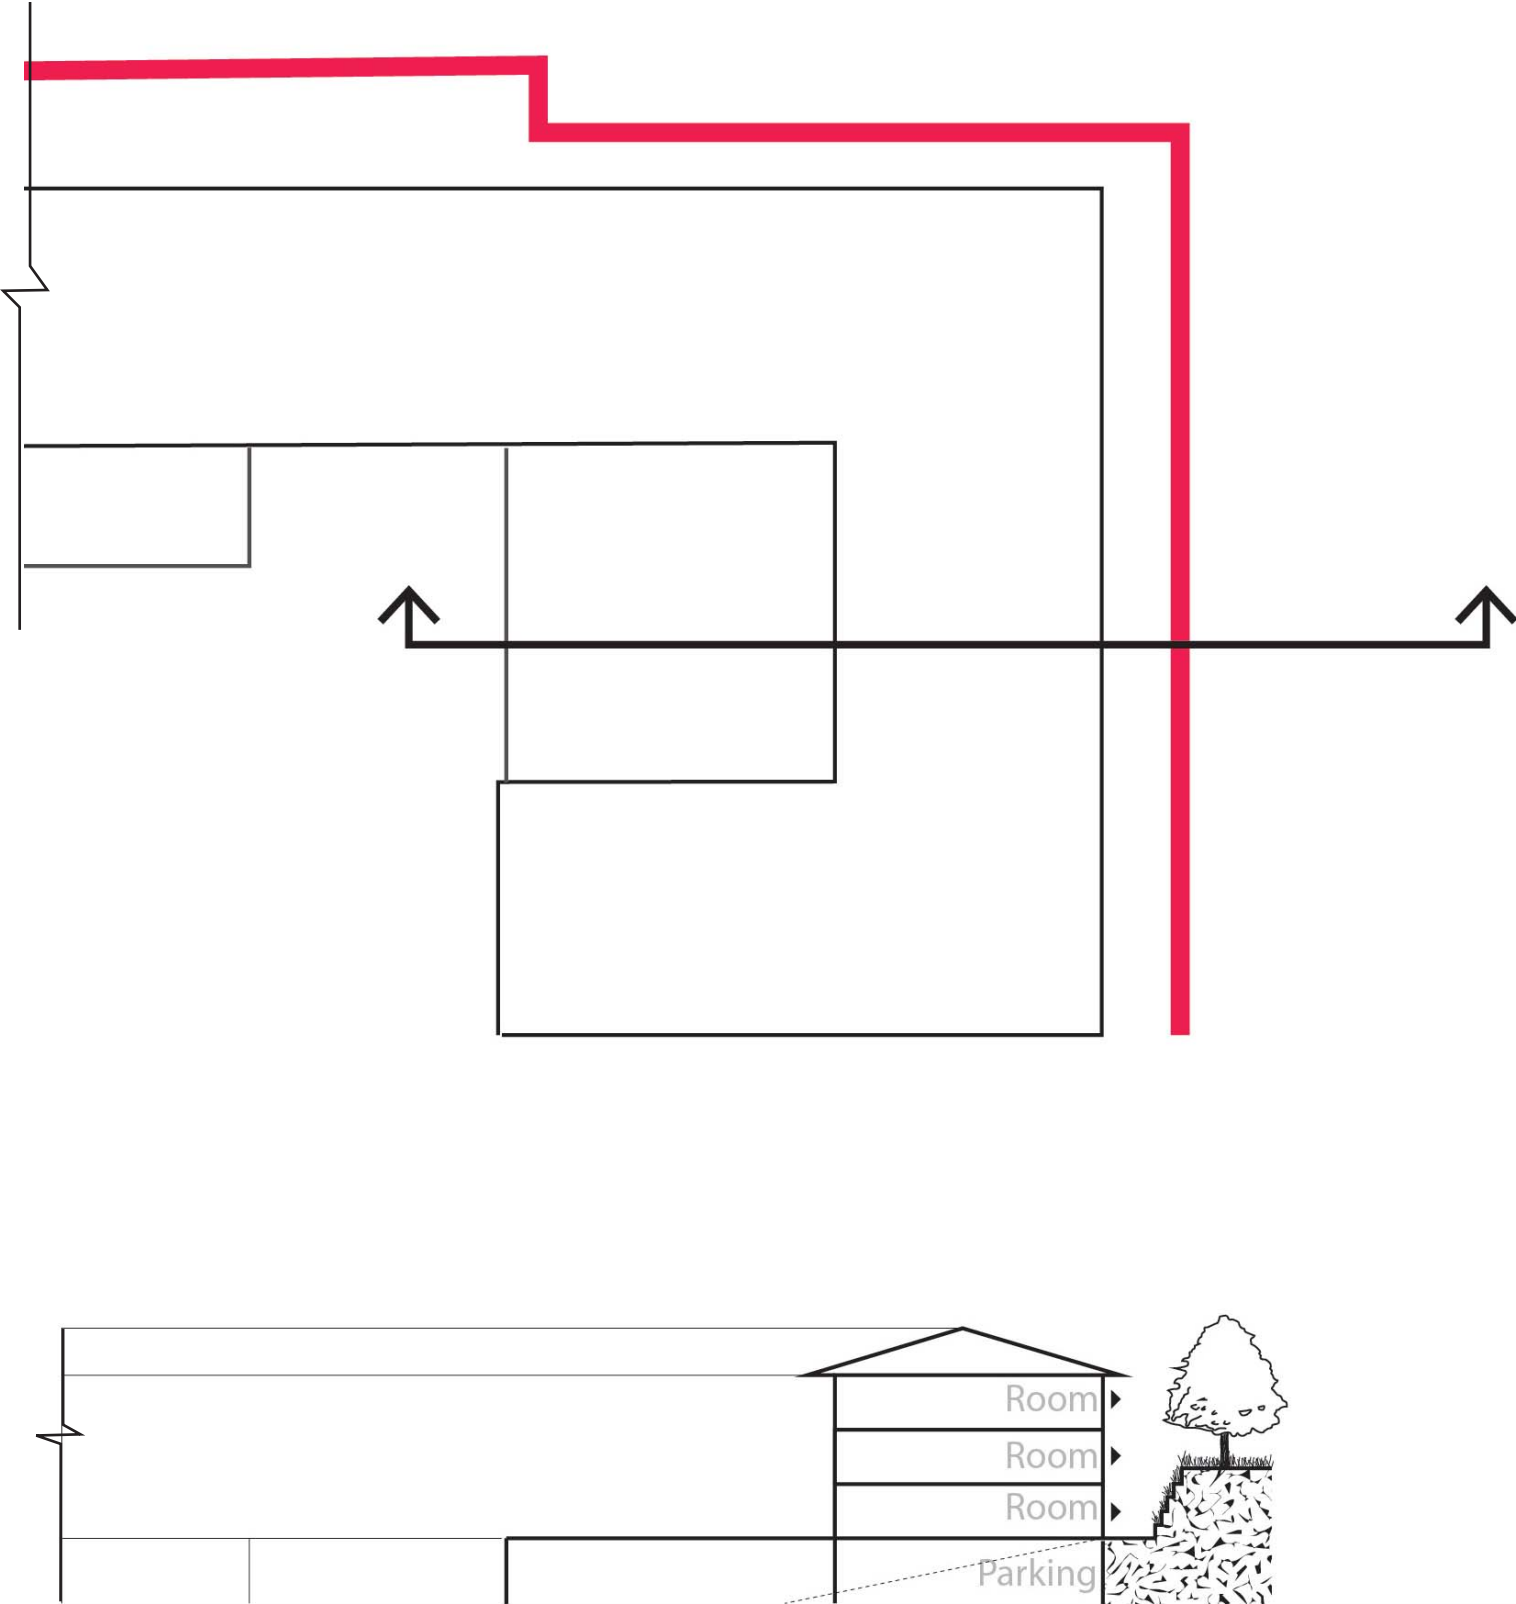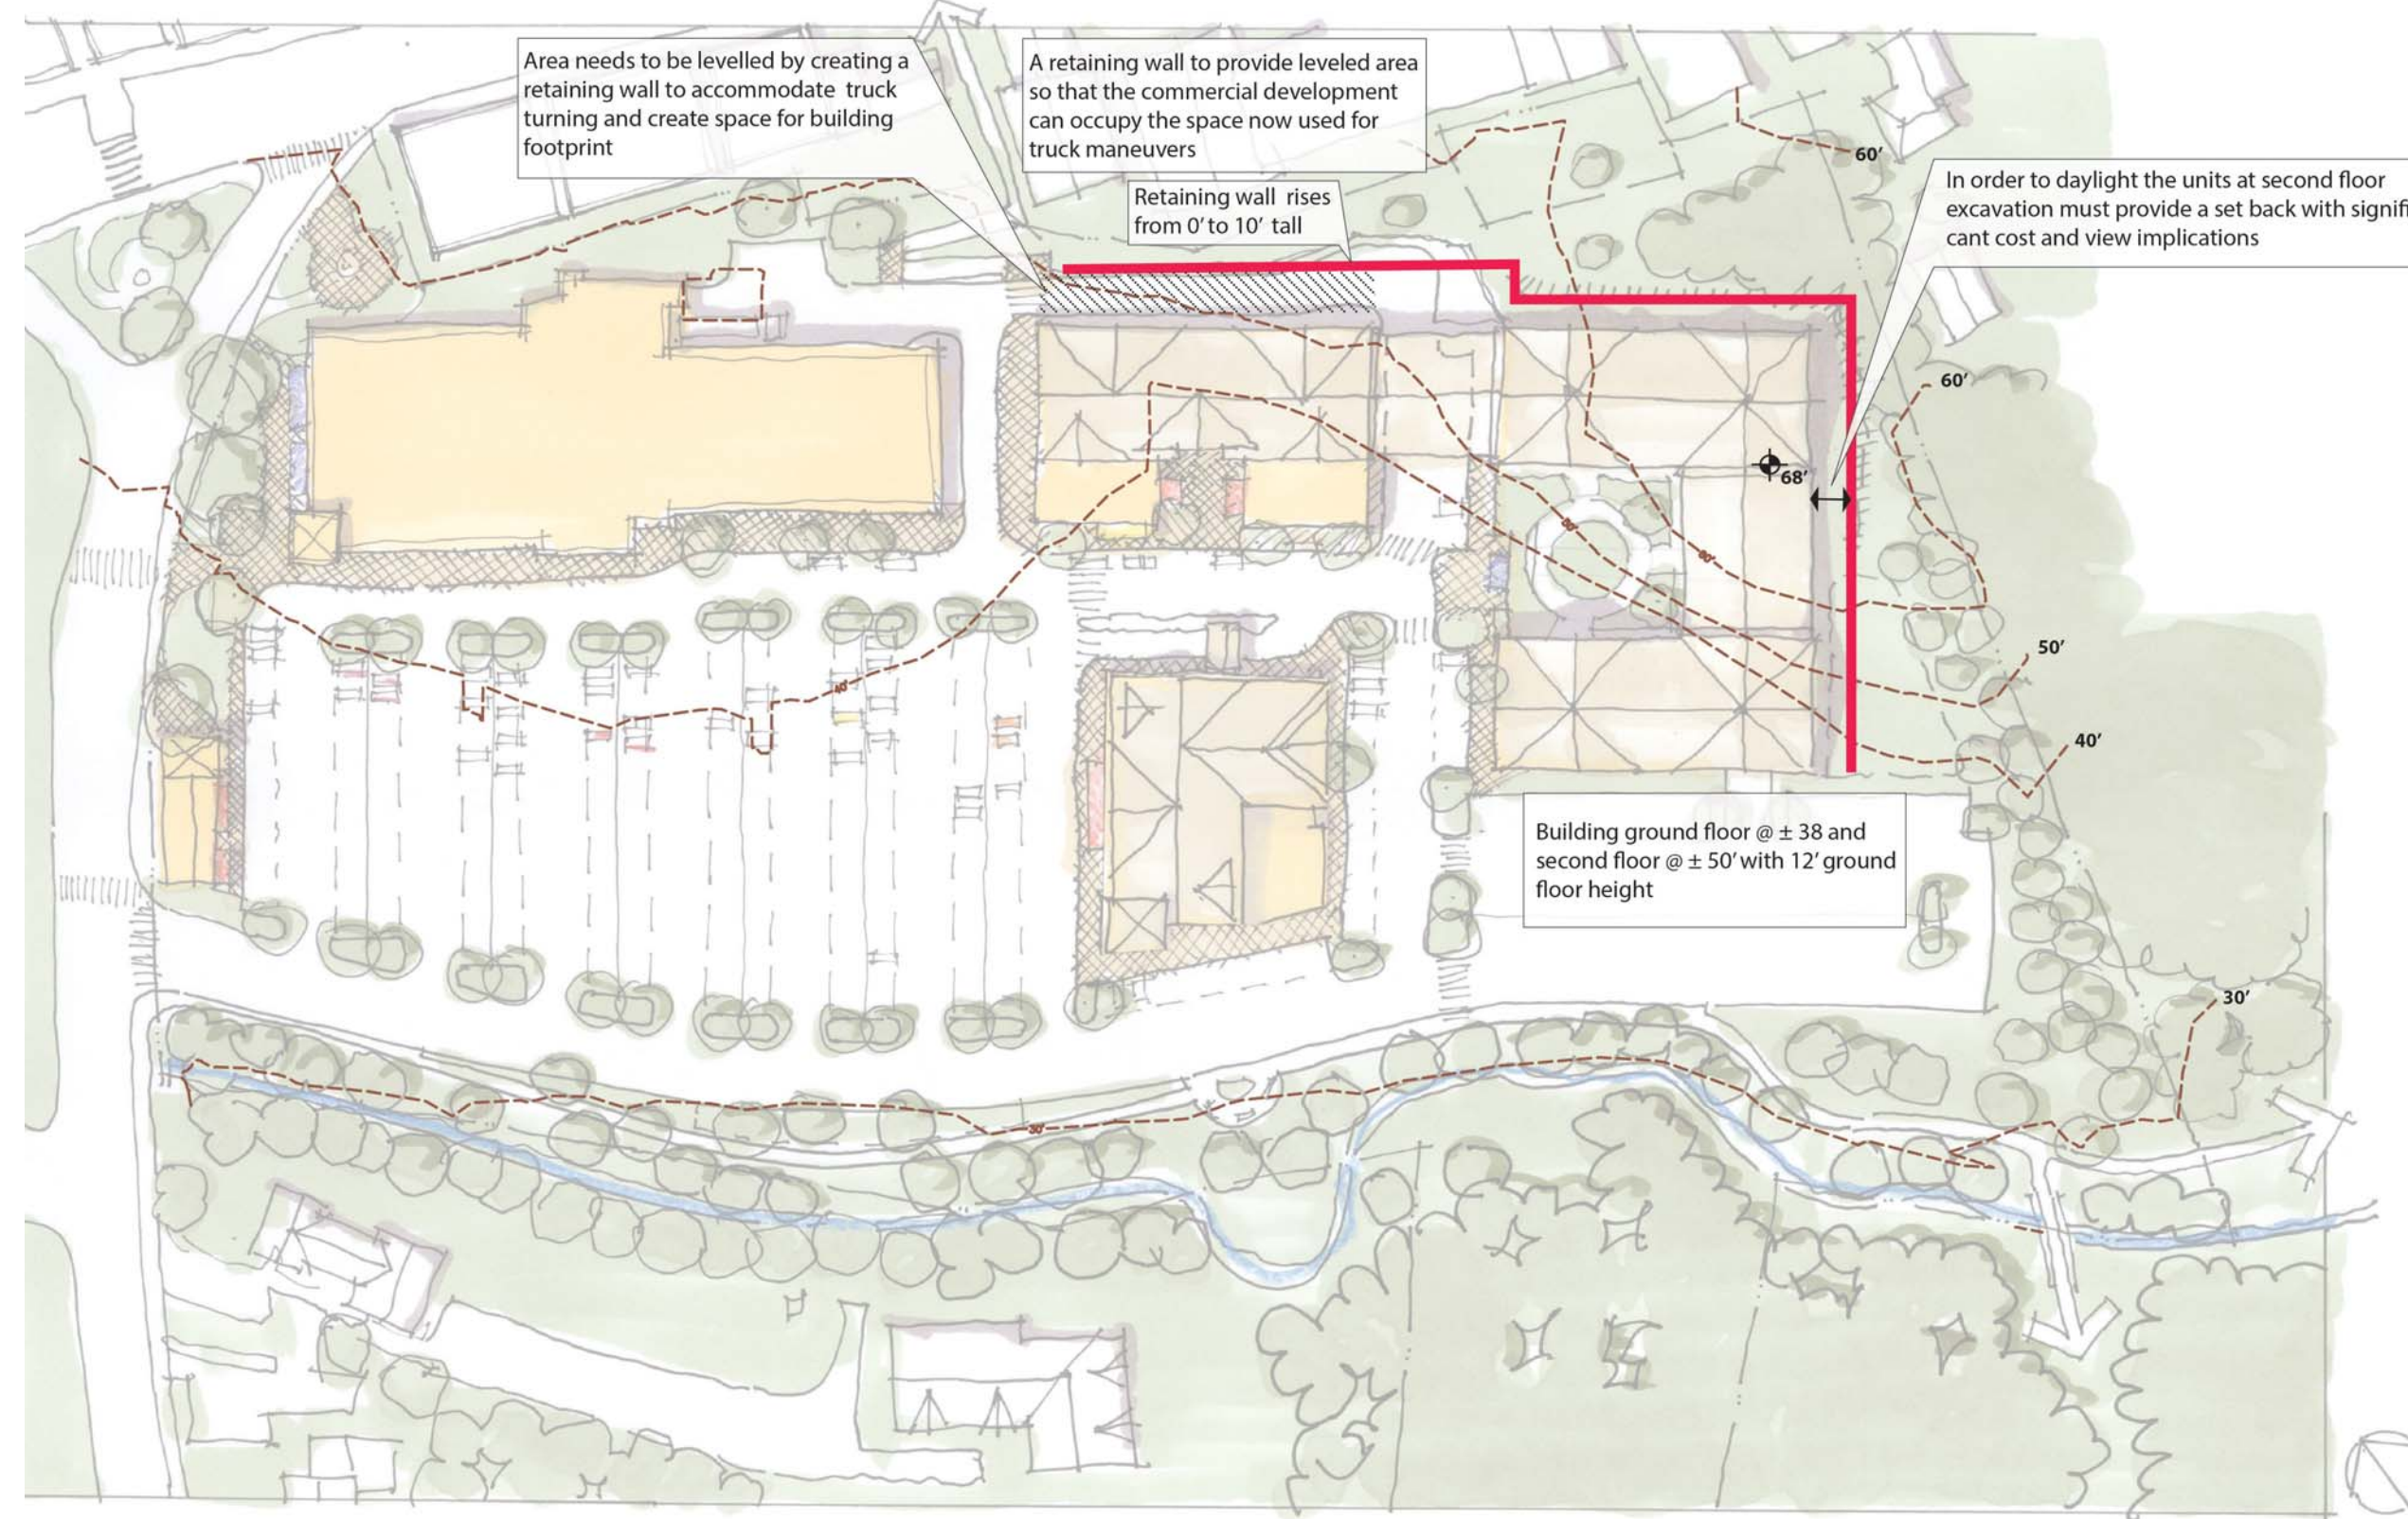

Section through retaining wall