


Drawing Name: P:\19pro\19-070\Internal\dwg\19-070 CivilG.dwg
Mon, 15 Jun 2020 - 4:02pm

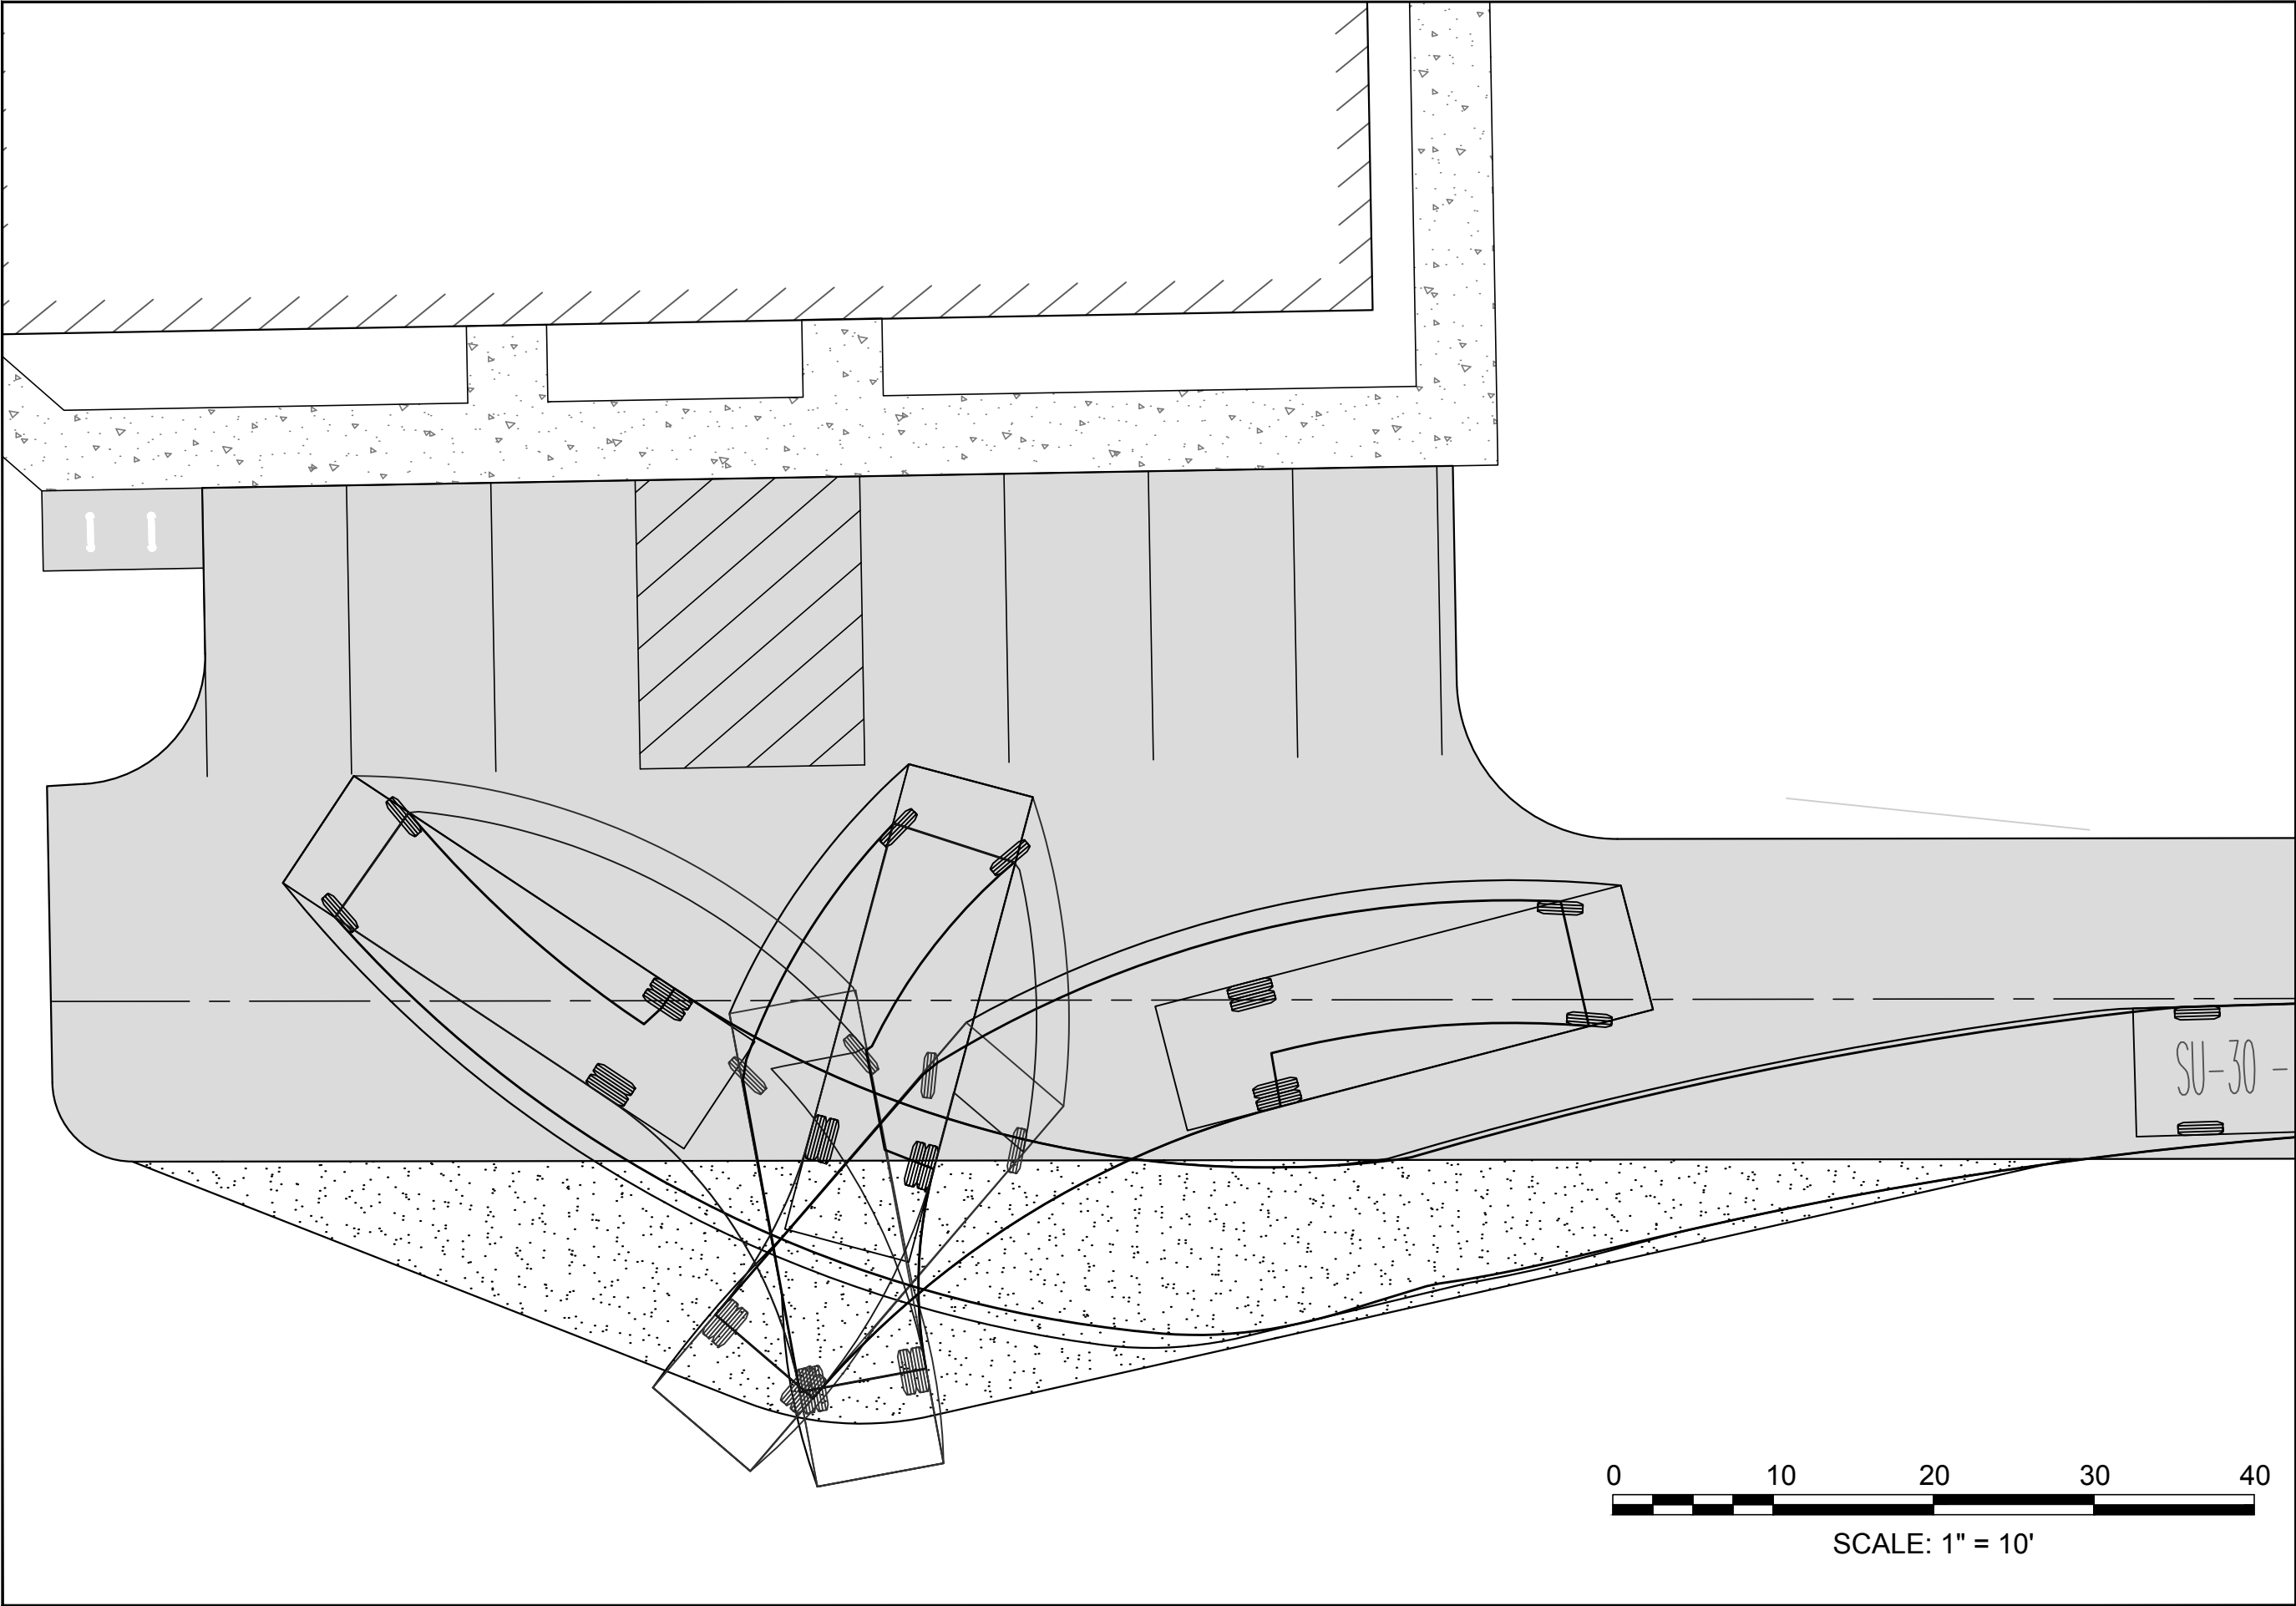

SCALE: 1" = 10'



ENGINEERING, P.C.
CIVIL • STRUCTURAL • ENVIRONMENTAL
5 RAILROAD ST., P.O. Box 359
NEWMARKET, NH 03857
PHONE: (603) 659-4979, FAX: (603) 659-4627
E-MAIL: MJS@MJS-ENGINEERING.COM

JOB: 19-070
SKC-1

TRUCK TURNING MANUVUER SKETCH
prepared for
HARMONY PLACE
TAX MAP 11, LOT 27-0
40 BRIGGS WAY, DURHAM NH

6/15/20
SCALE: 1"=10'
DESIGNER: MJS
DRAWN BY: MCS
APPROVED BY: MJS

SEAL: