



LEGEND

- SUBCATCHMENT
- POND / CATCH BASIN
- REACH
- POINT OF ANALYSIS
- TIME OF CONCENTRATION TRAVEL PATH

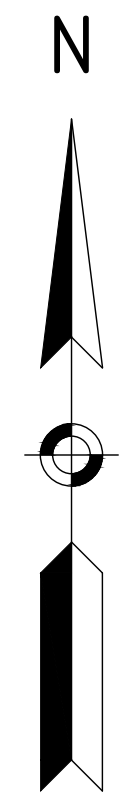

FINAL APPROVAL BY DURHAM PLANNING BOARD.
 CERTIFIED BY MICHAEL BEHRENDT, TOWN PLANNER
 CERTIFIED _____
 DATE _____

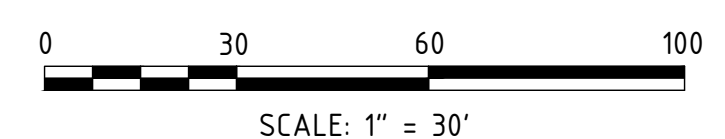

NO.	REVISIONS	DATE	INT.
1	REVISED DRAINAGE DESIGN	2/11/21	MCS
0	INITIAL SUBMISSION TO THE DURHAM PLANNING BOARD	12/9/20	MCS

DATE ISSUED:	10/28/20	SEAL
SCALE:	1"=30'	
DESIGNED BY:	MCS	
DRAWN BY:	MCS	
APPROVED BY:	MJS	
DWG FILE:	19063_CIVIL_Hydro.dwg	

POST-DEVELOPMENT
 CONDITIONS PLAN
 prepared for
 MULHERN
 TAX MAP 10, LOT 8-6
 93 BAGDAD ROAD, DURHAM, NH 03824

MJS ENGINEERING, P.C.
 CIVIL • STRUCTURAL • ENVIRONMENTAL
 5 Railroad St., P.O. Box 359
 Newmarket, NH 03857
 Phone: (603) 659-4979 Fax: (603) 659-4427
 Email: mjs@mjsengineering.com