



LEGEND

- ## SUBCATCHMENT
- ## POND / CATCH BASIN
- ## REACH
- POA# POINT OF ANALYSIS
- TIME OF CONCENTRATION TRAVEL PATH

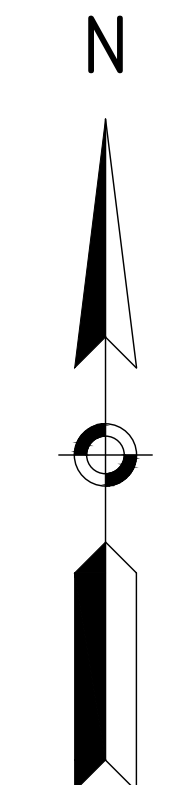

FINAL APPROVAL BY DURHAM PLANNING BOARD.
 CERTIFIED BY MICHAEL BEHRENDT, TOWN PLANNER
 CERTIFIED _____
 DATE _____

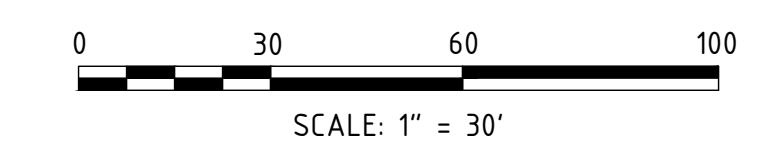

PRE-DEVELOPMENT CONDITIONS PLAN <i>prepared for</i> MULHERN TAX MAP 10, LOT 8-6 93 BAGDAD ROAD, DURHAM, NH 03824		DATE ISSUED: 10/28/20 SCALE: 1"=30' DESIGNED BY: MCS DRAWN BY: MCS APPROVED BY: MJS DWG FILE: 19063 CIVIL_Hydro.dwg	SEAL
<p>MJS ENGINEERING, P.C. CIVIL • STRUCTURAL • ENVIRONMENTAL 5 Railroad St., P.O. Box 359 Newmarket, NH 03857 Phone: (603) 659-4979 Fax: (603) 659-4427 E-mail: mjs@mjsengineering.com</p>		1 REVISED DRAINAGE DESIGN 0 INITIAL SUBMISSION TO THE DURHAM PLANNING BOARD	NO. NO. NO. DATE INT. DATE INT. DATE INT.
JOB: 19-063		PRE	