



VISUAL

19 MAIN ST - DURHAM, NH Site Lighting Rendering

Designer

Heidi G. Connors
Visible Light, Inc.
24 Stickney Terrace
Suite 6
Hampton, NH 03842


Date

2/15/2021

Scale

Drawing No.

Summary

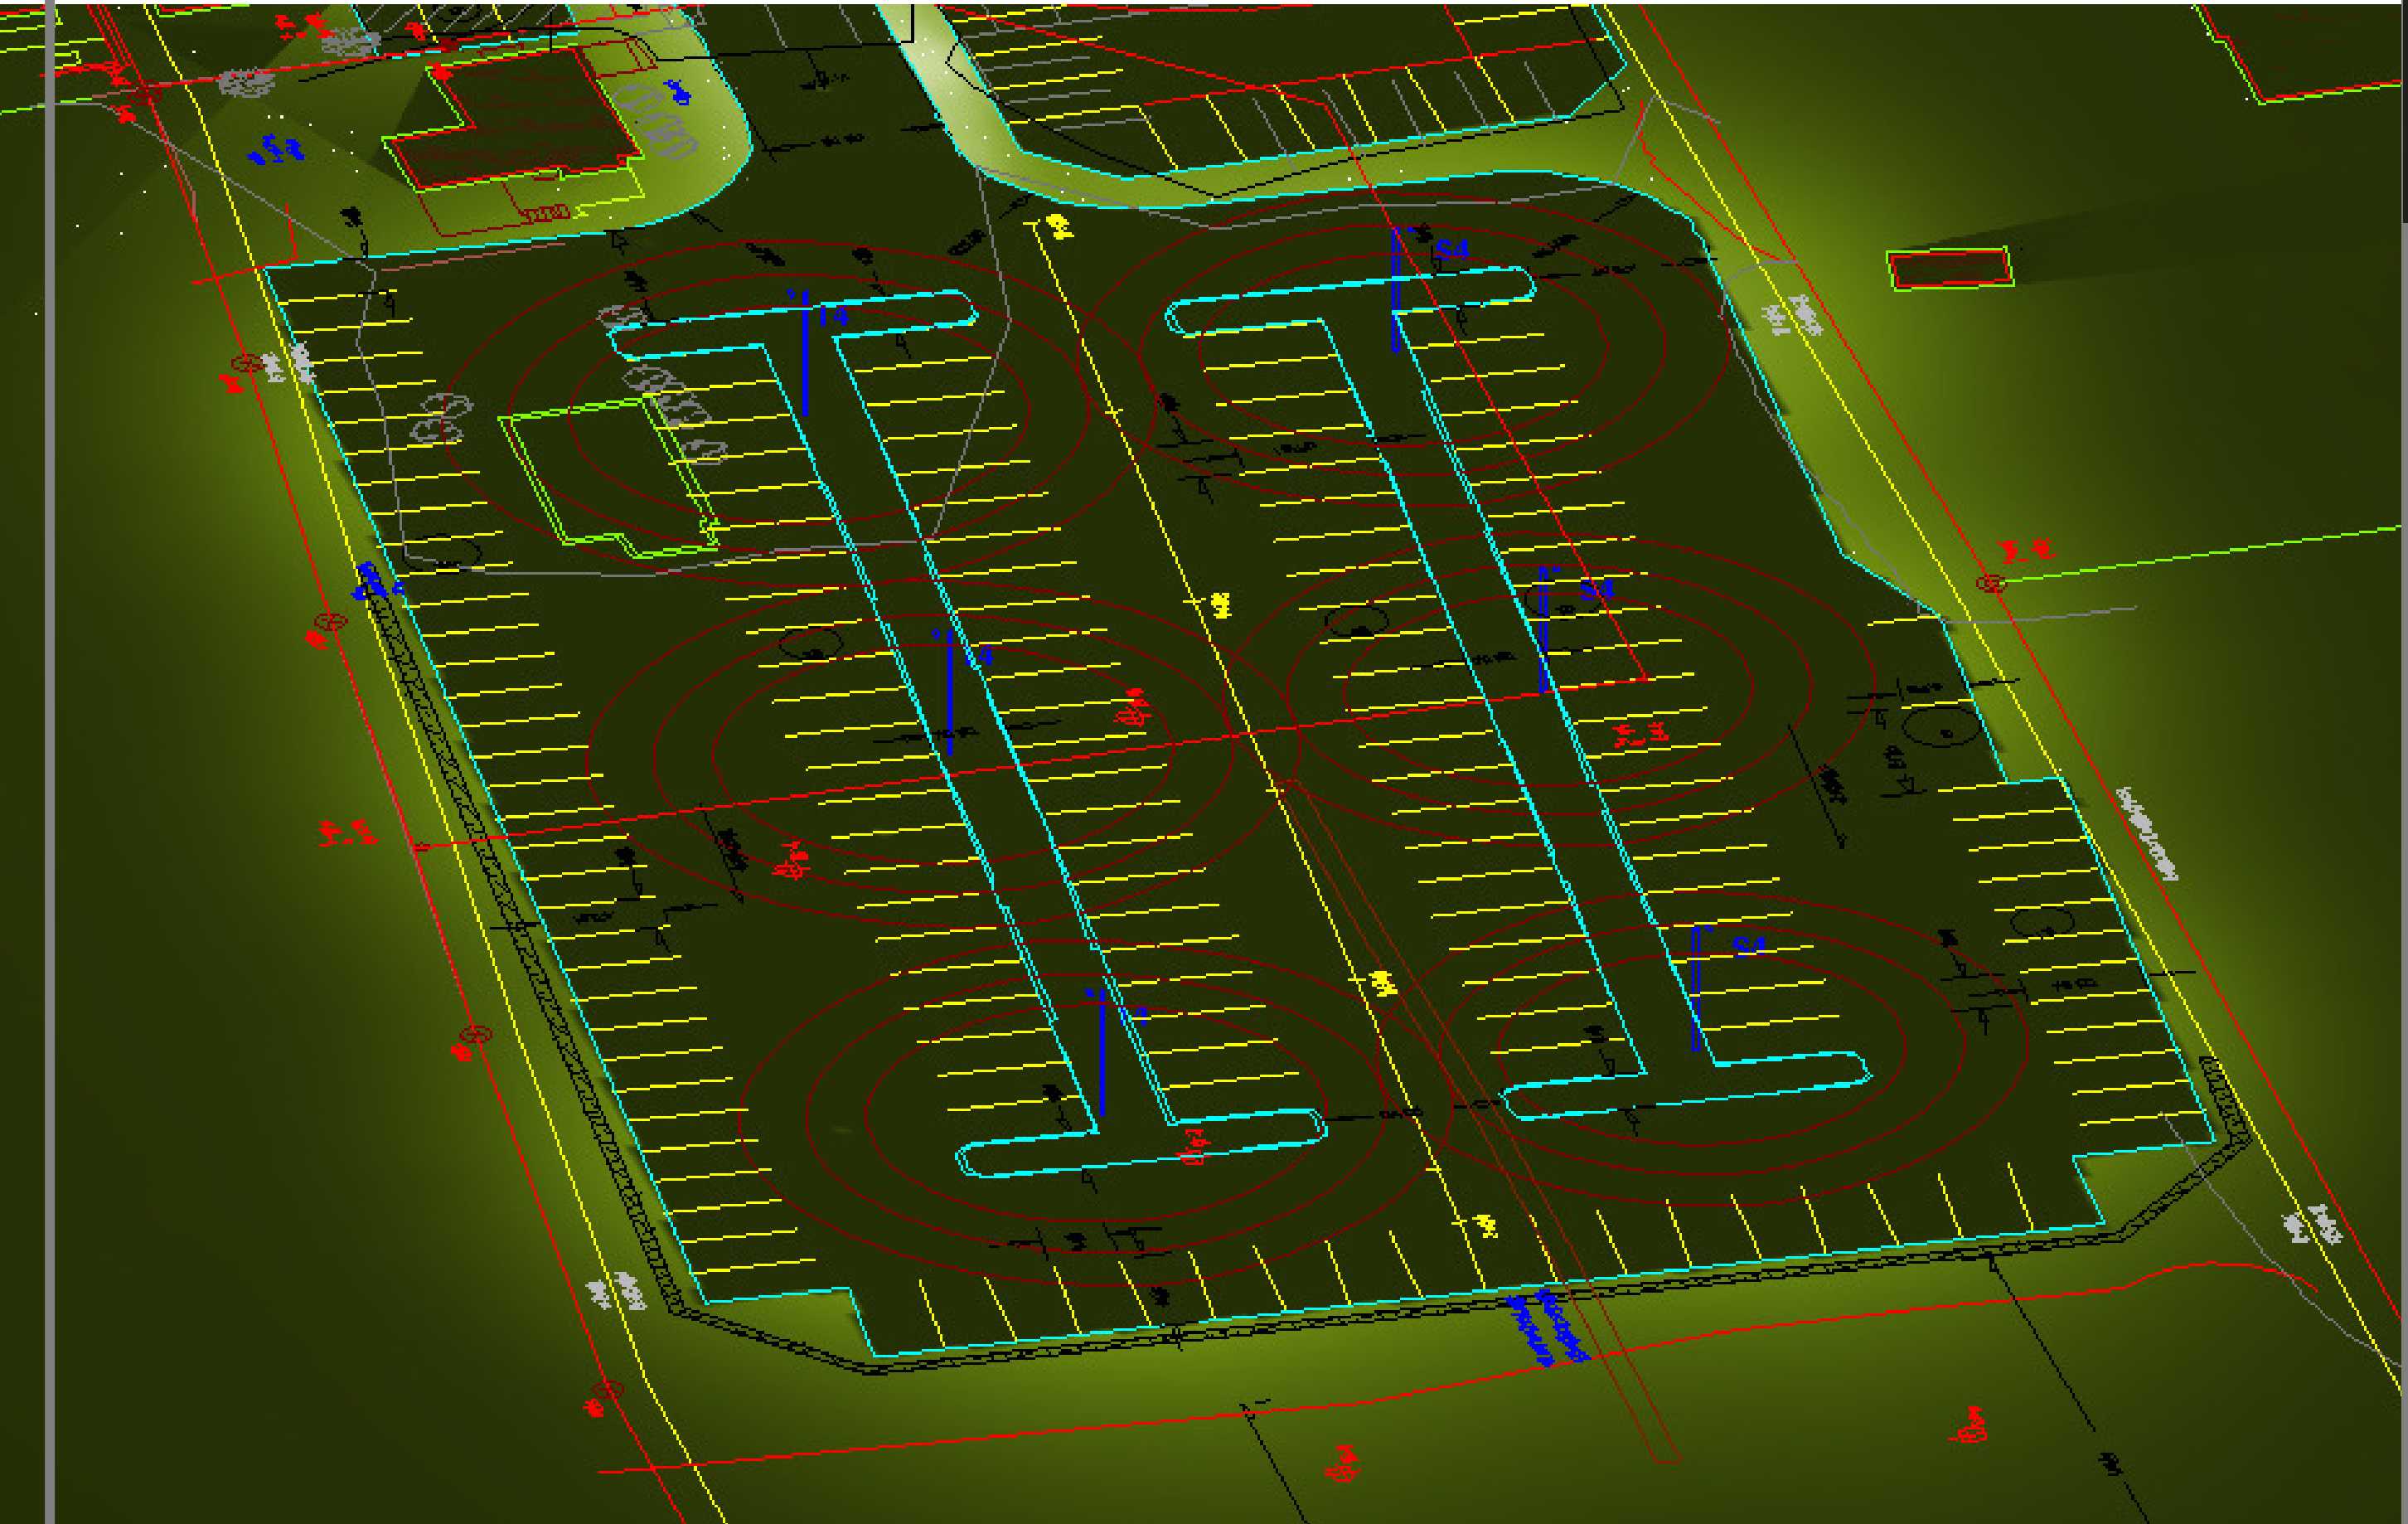

Current View