
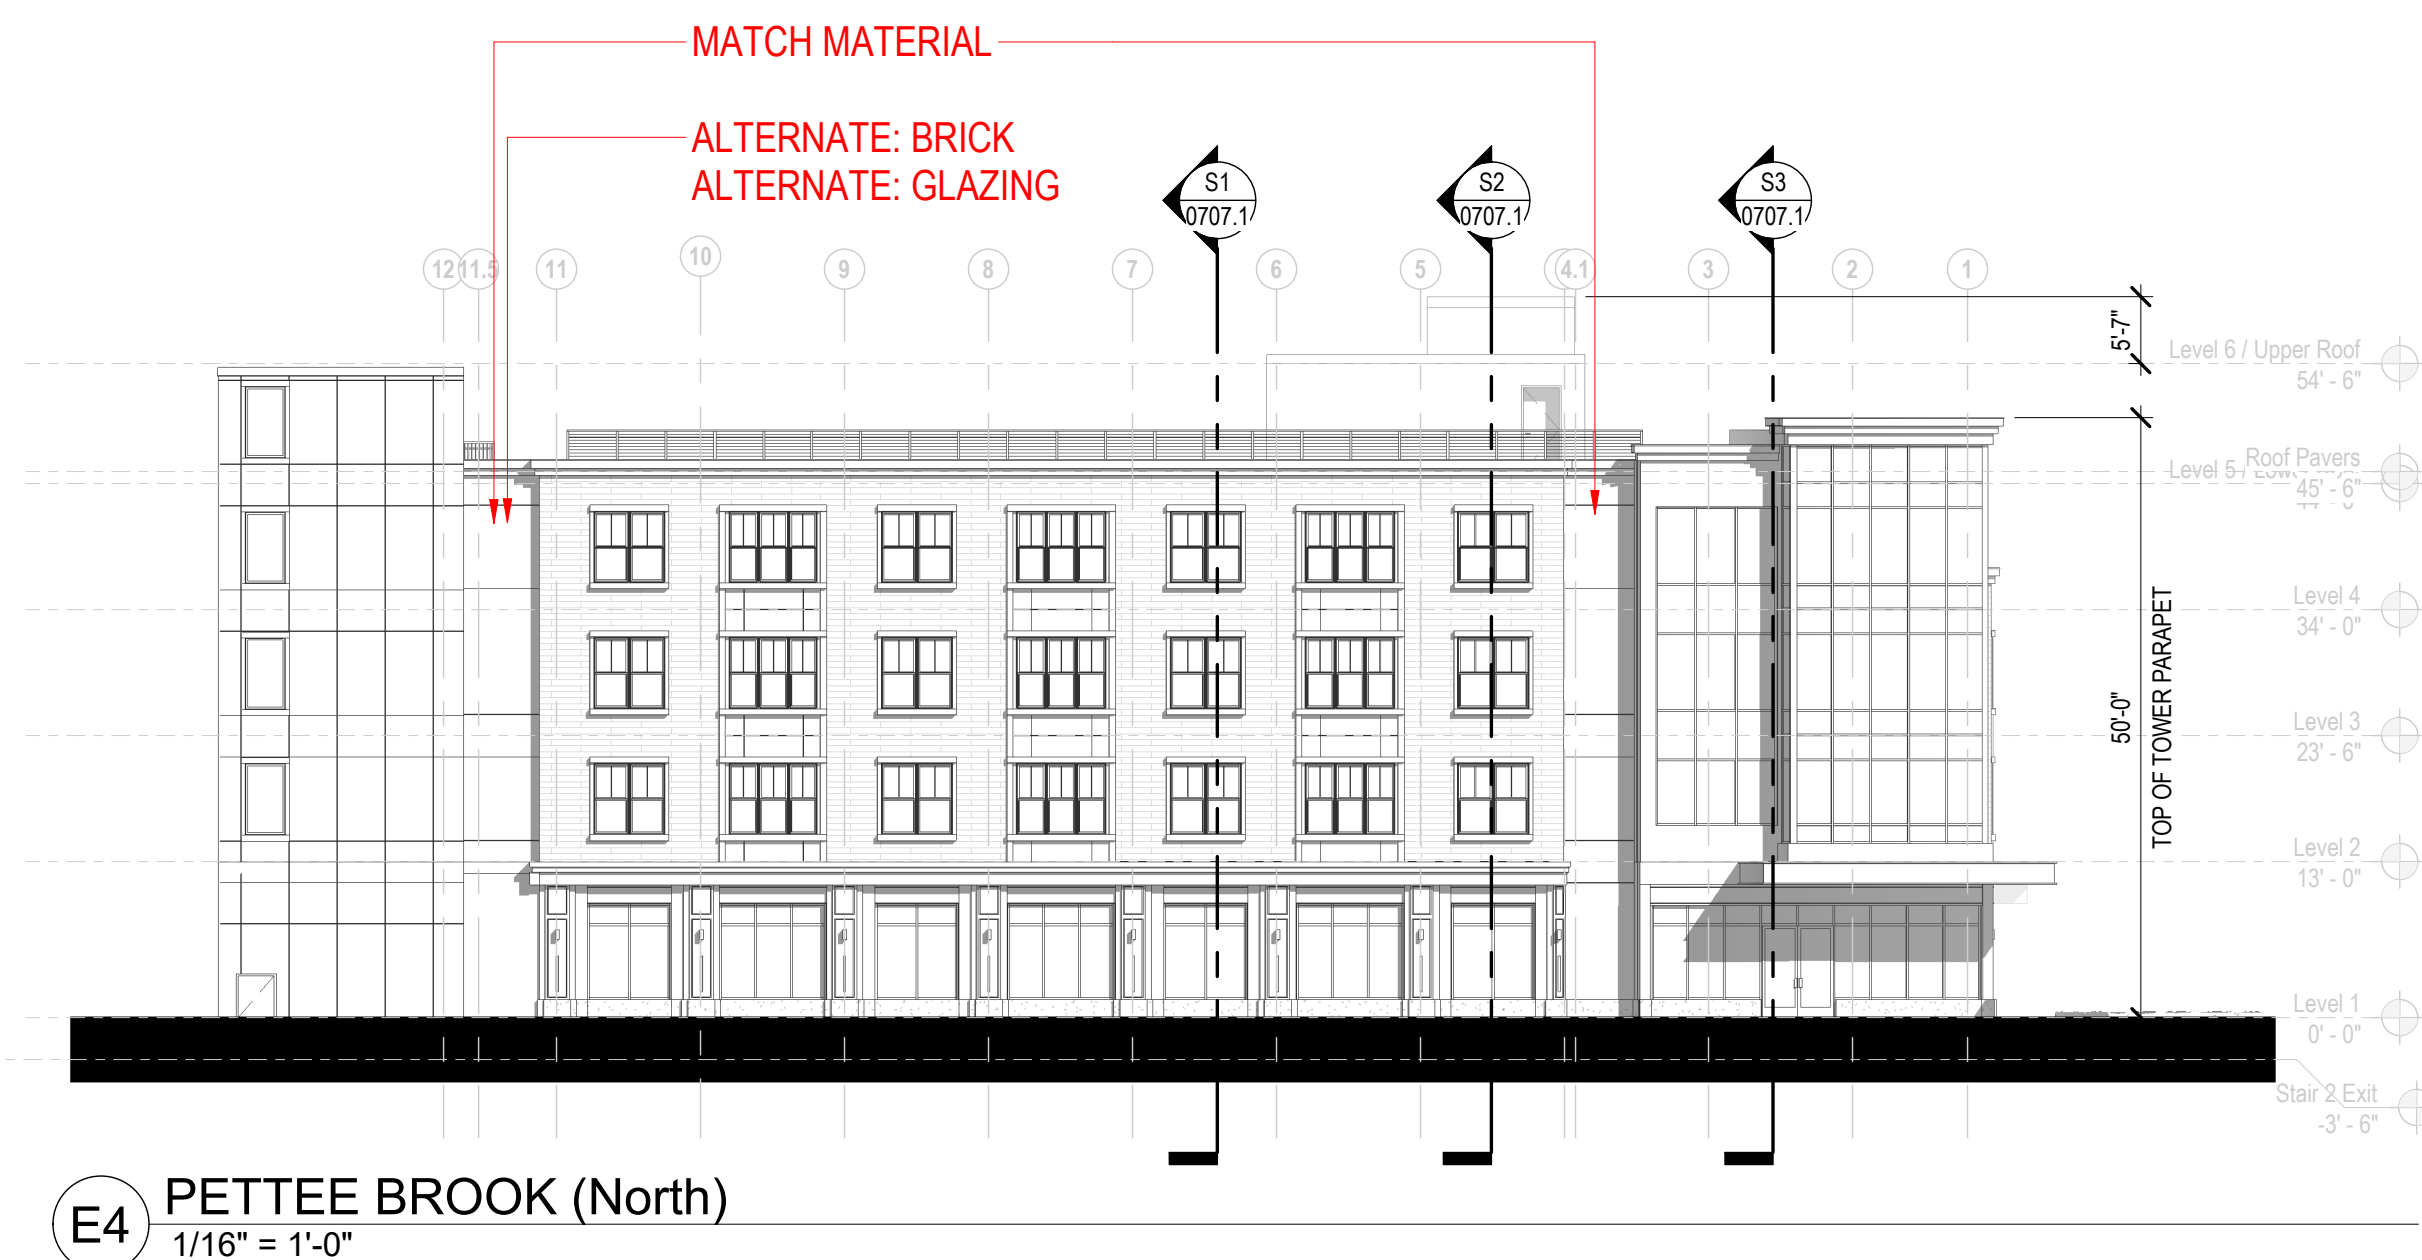
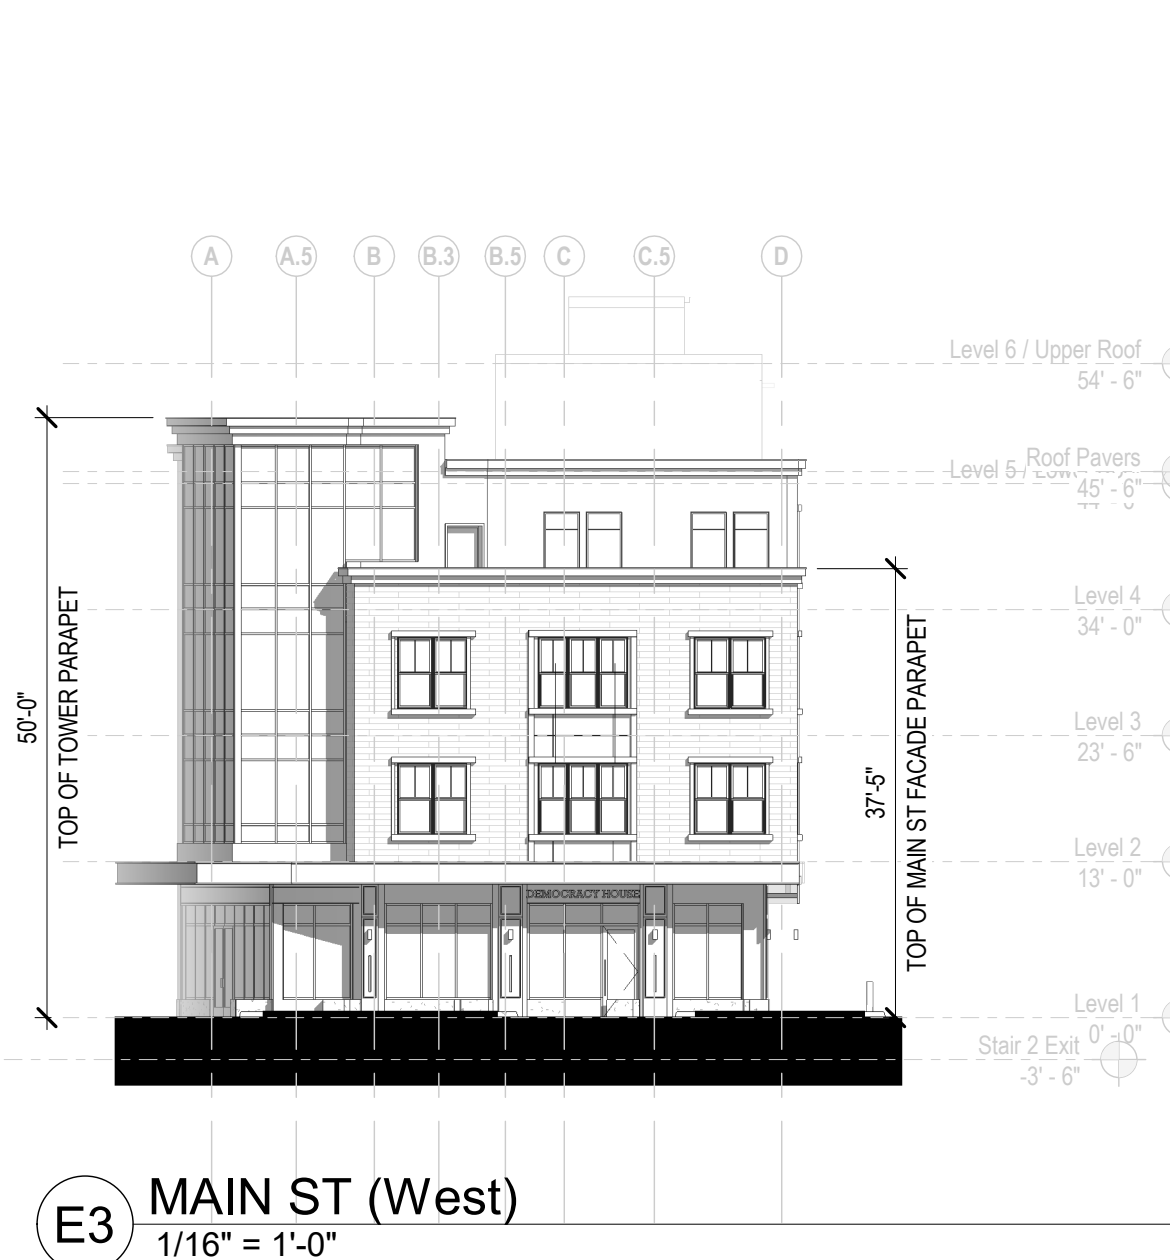
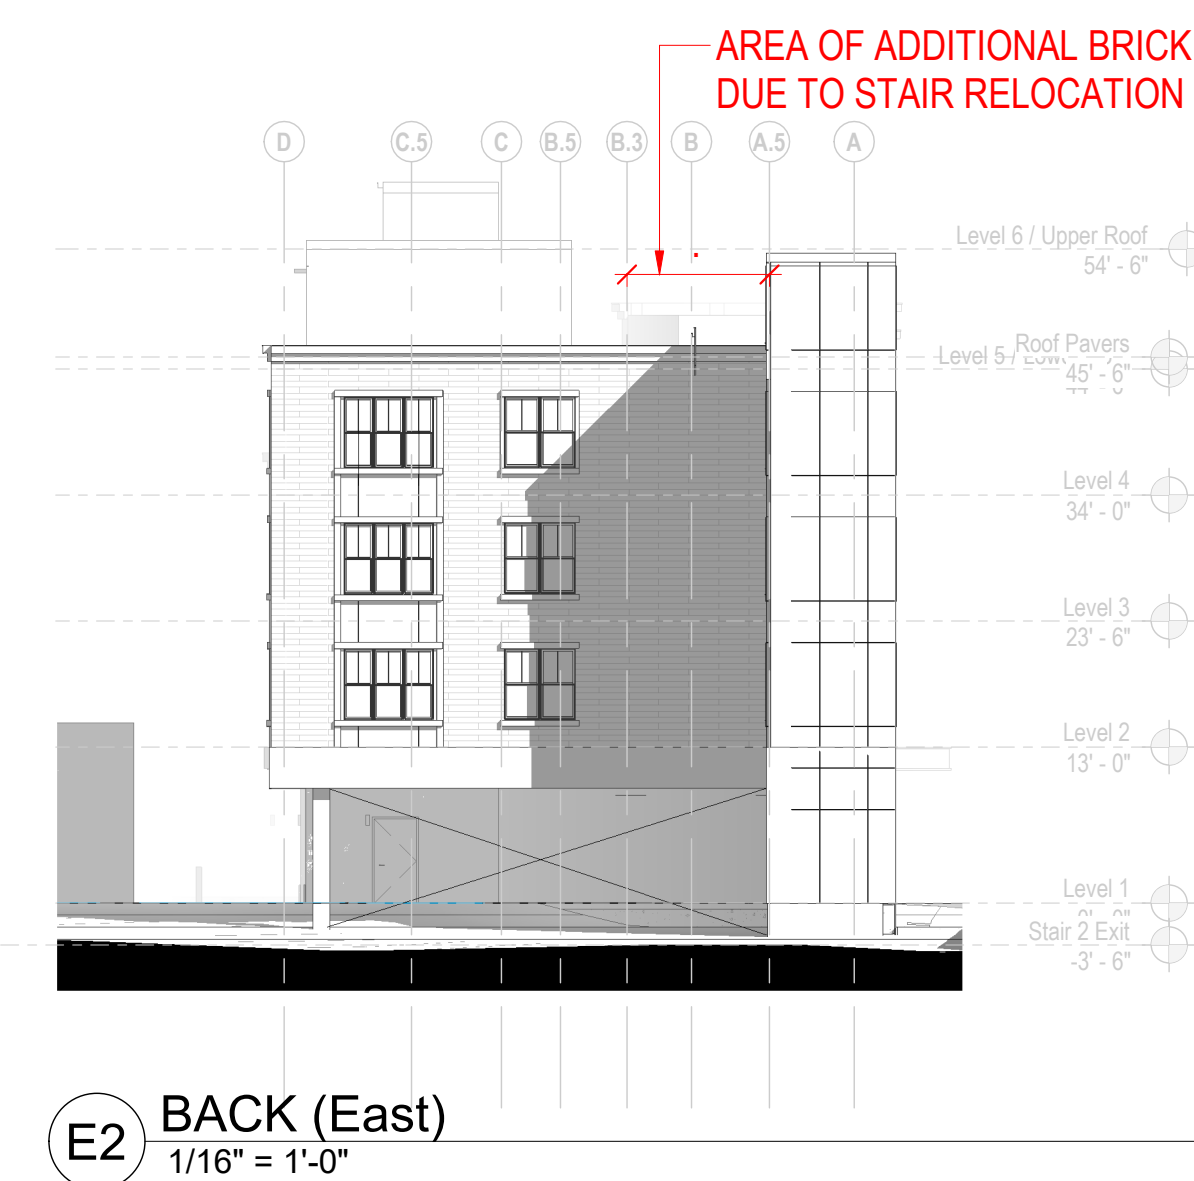
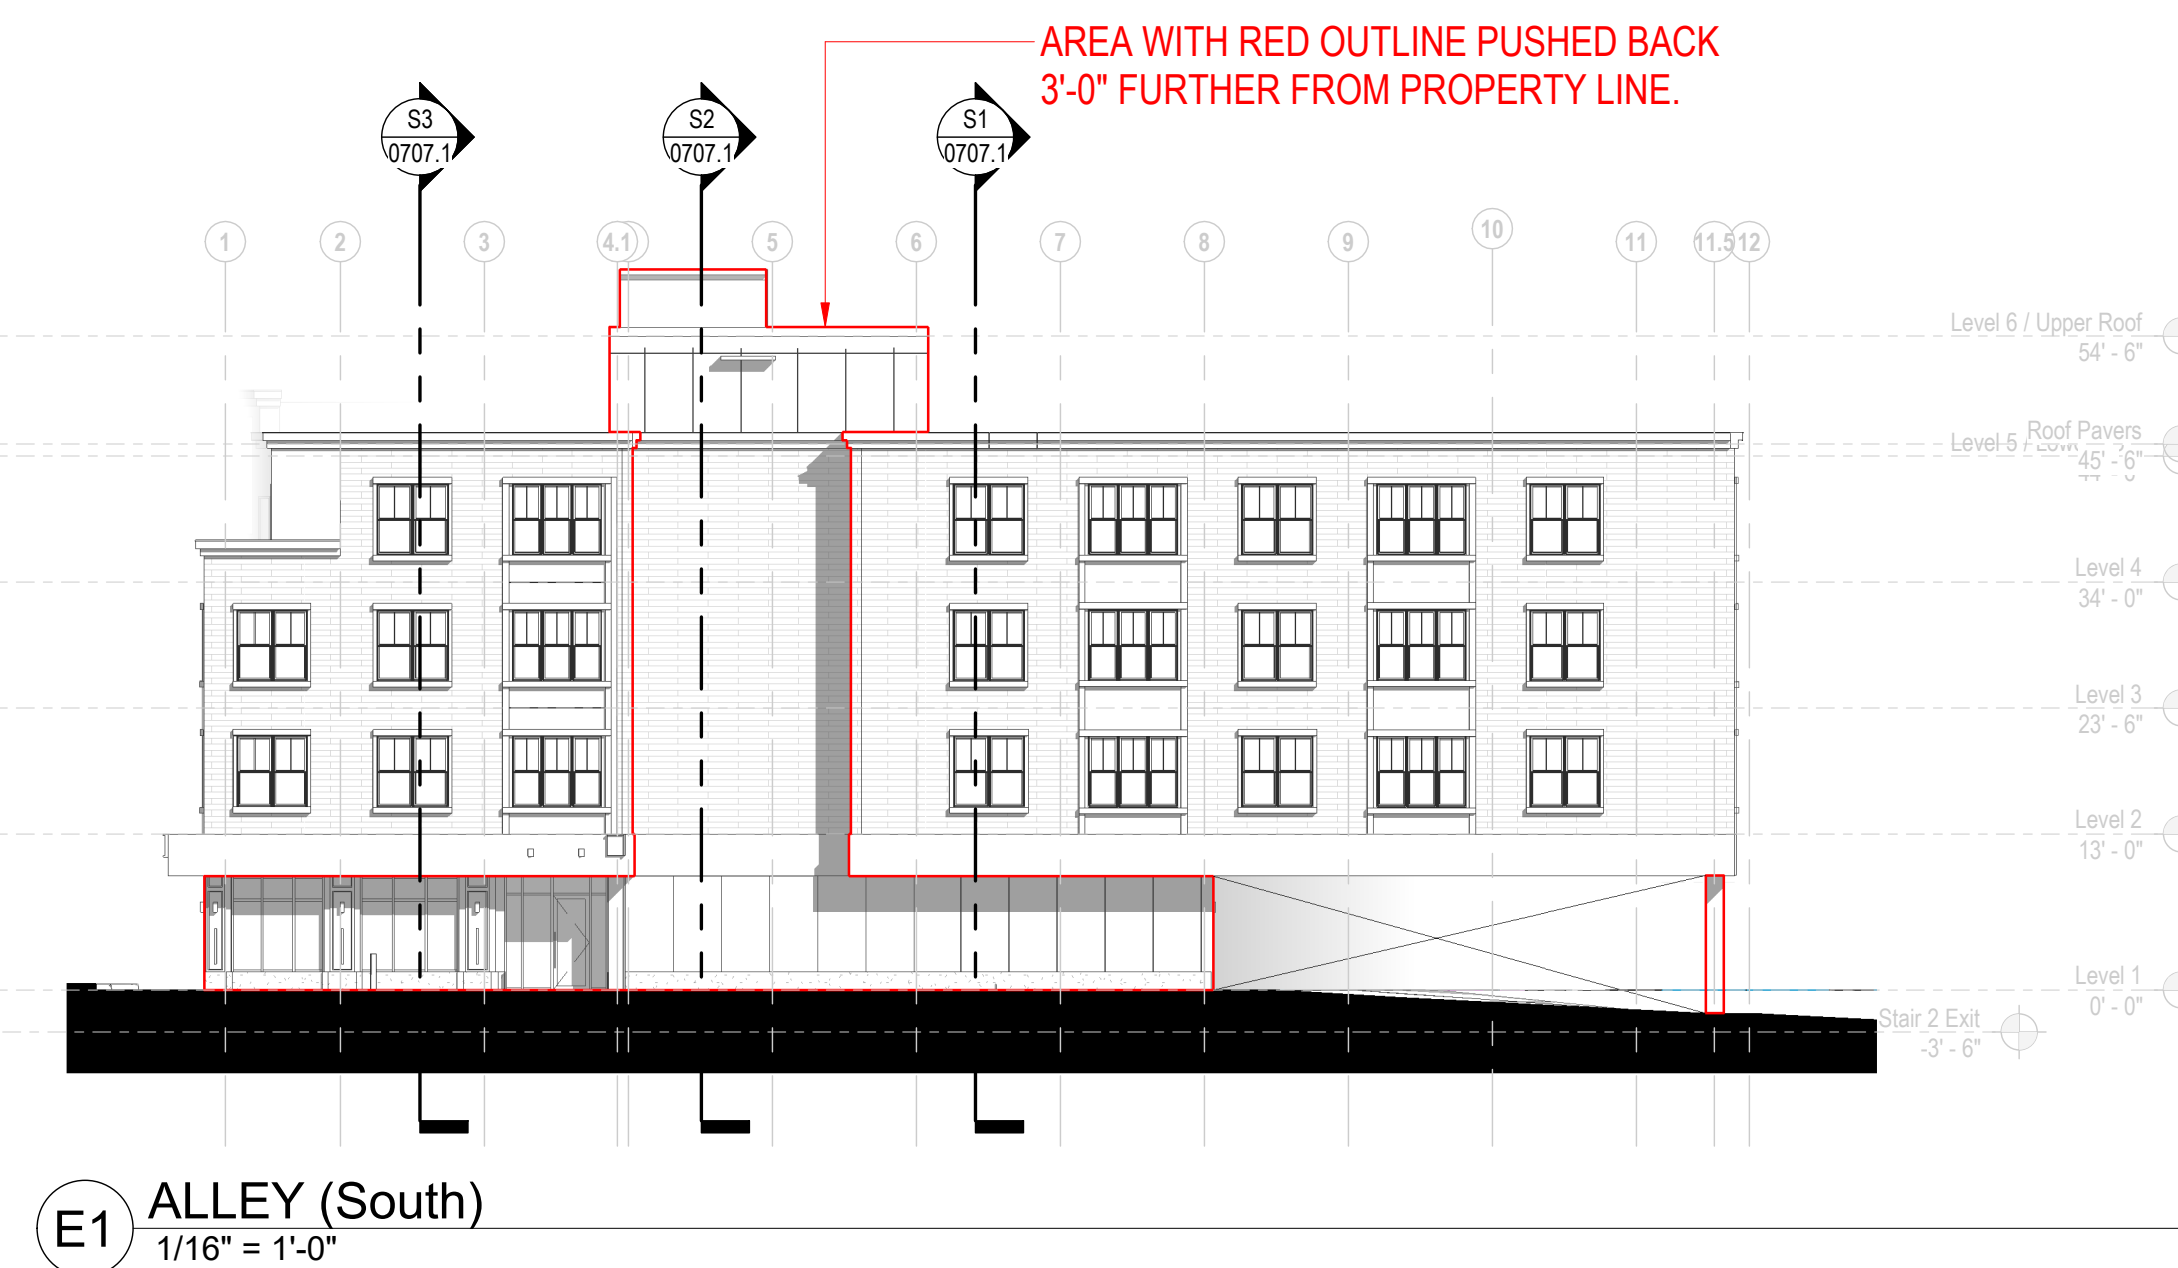
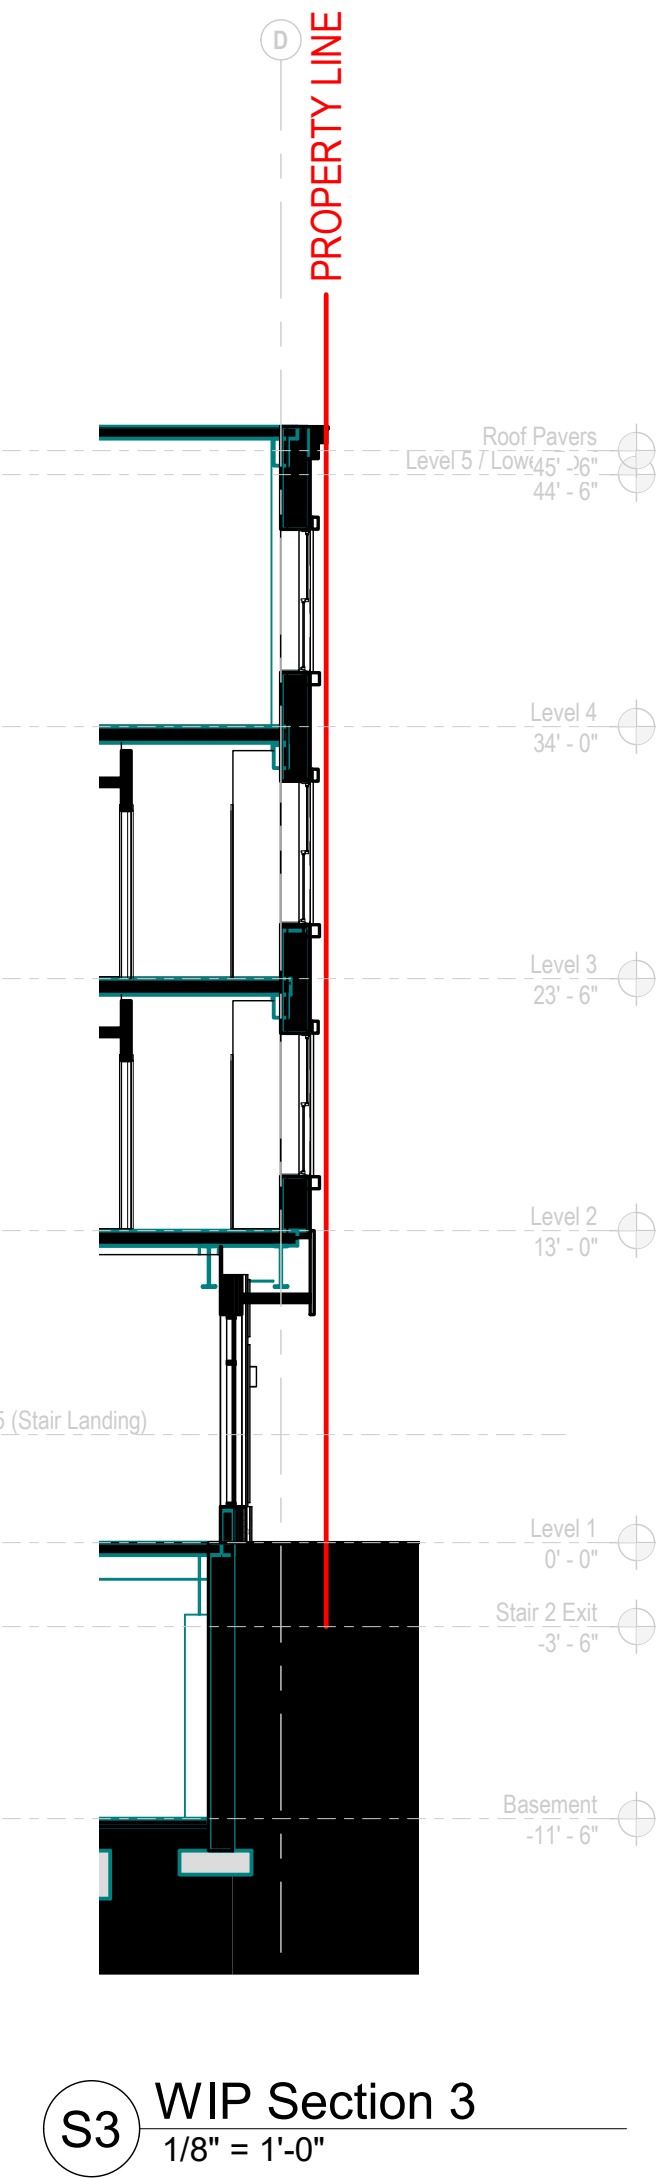
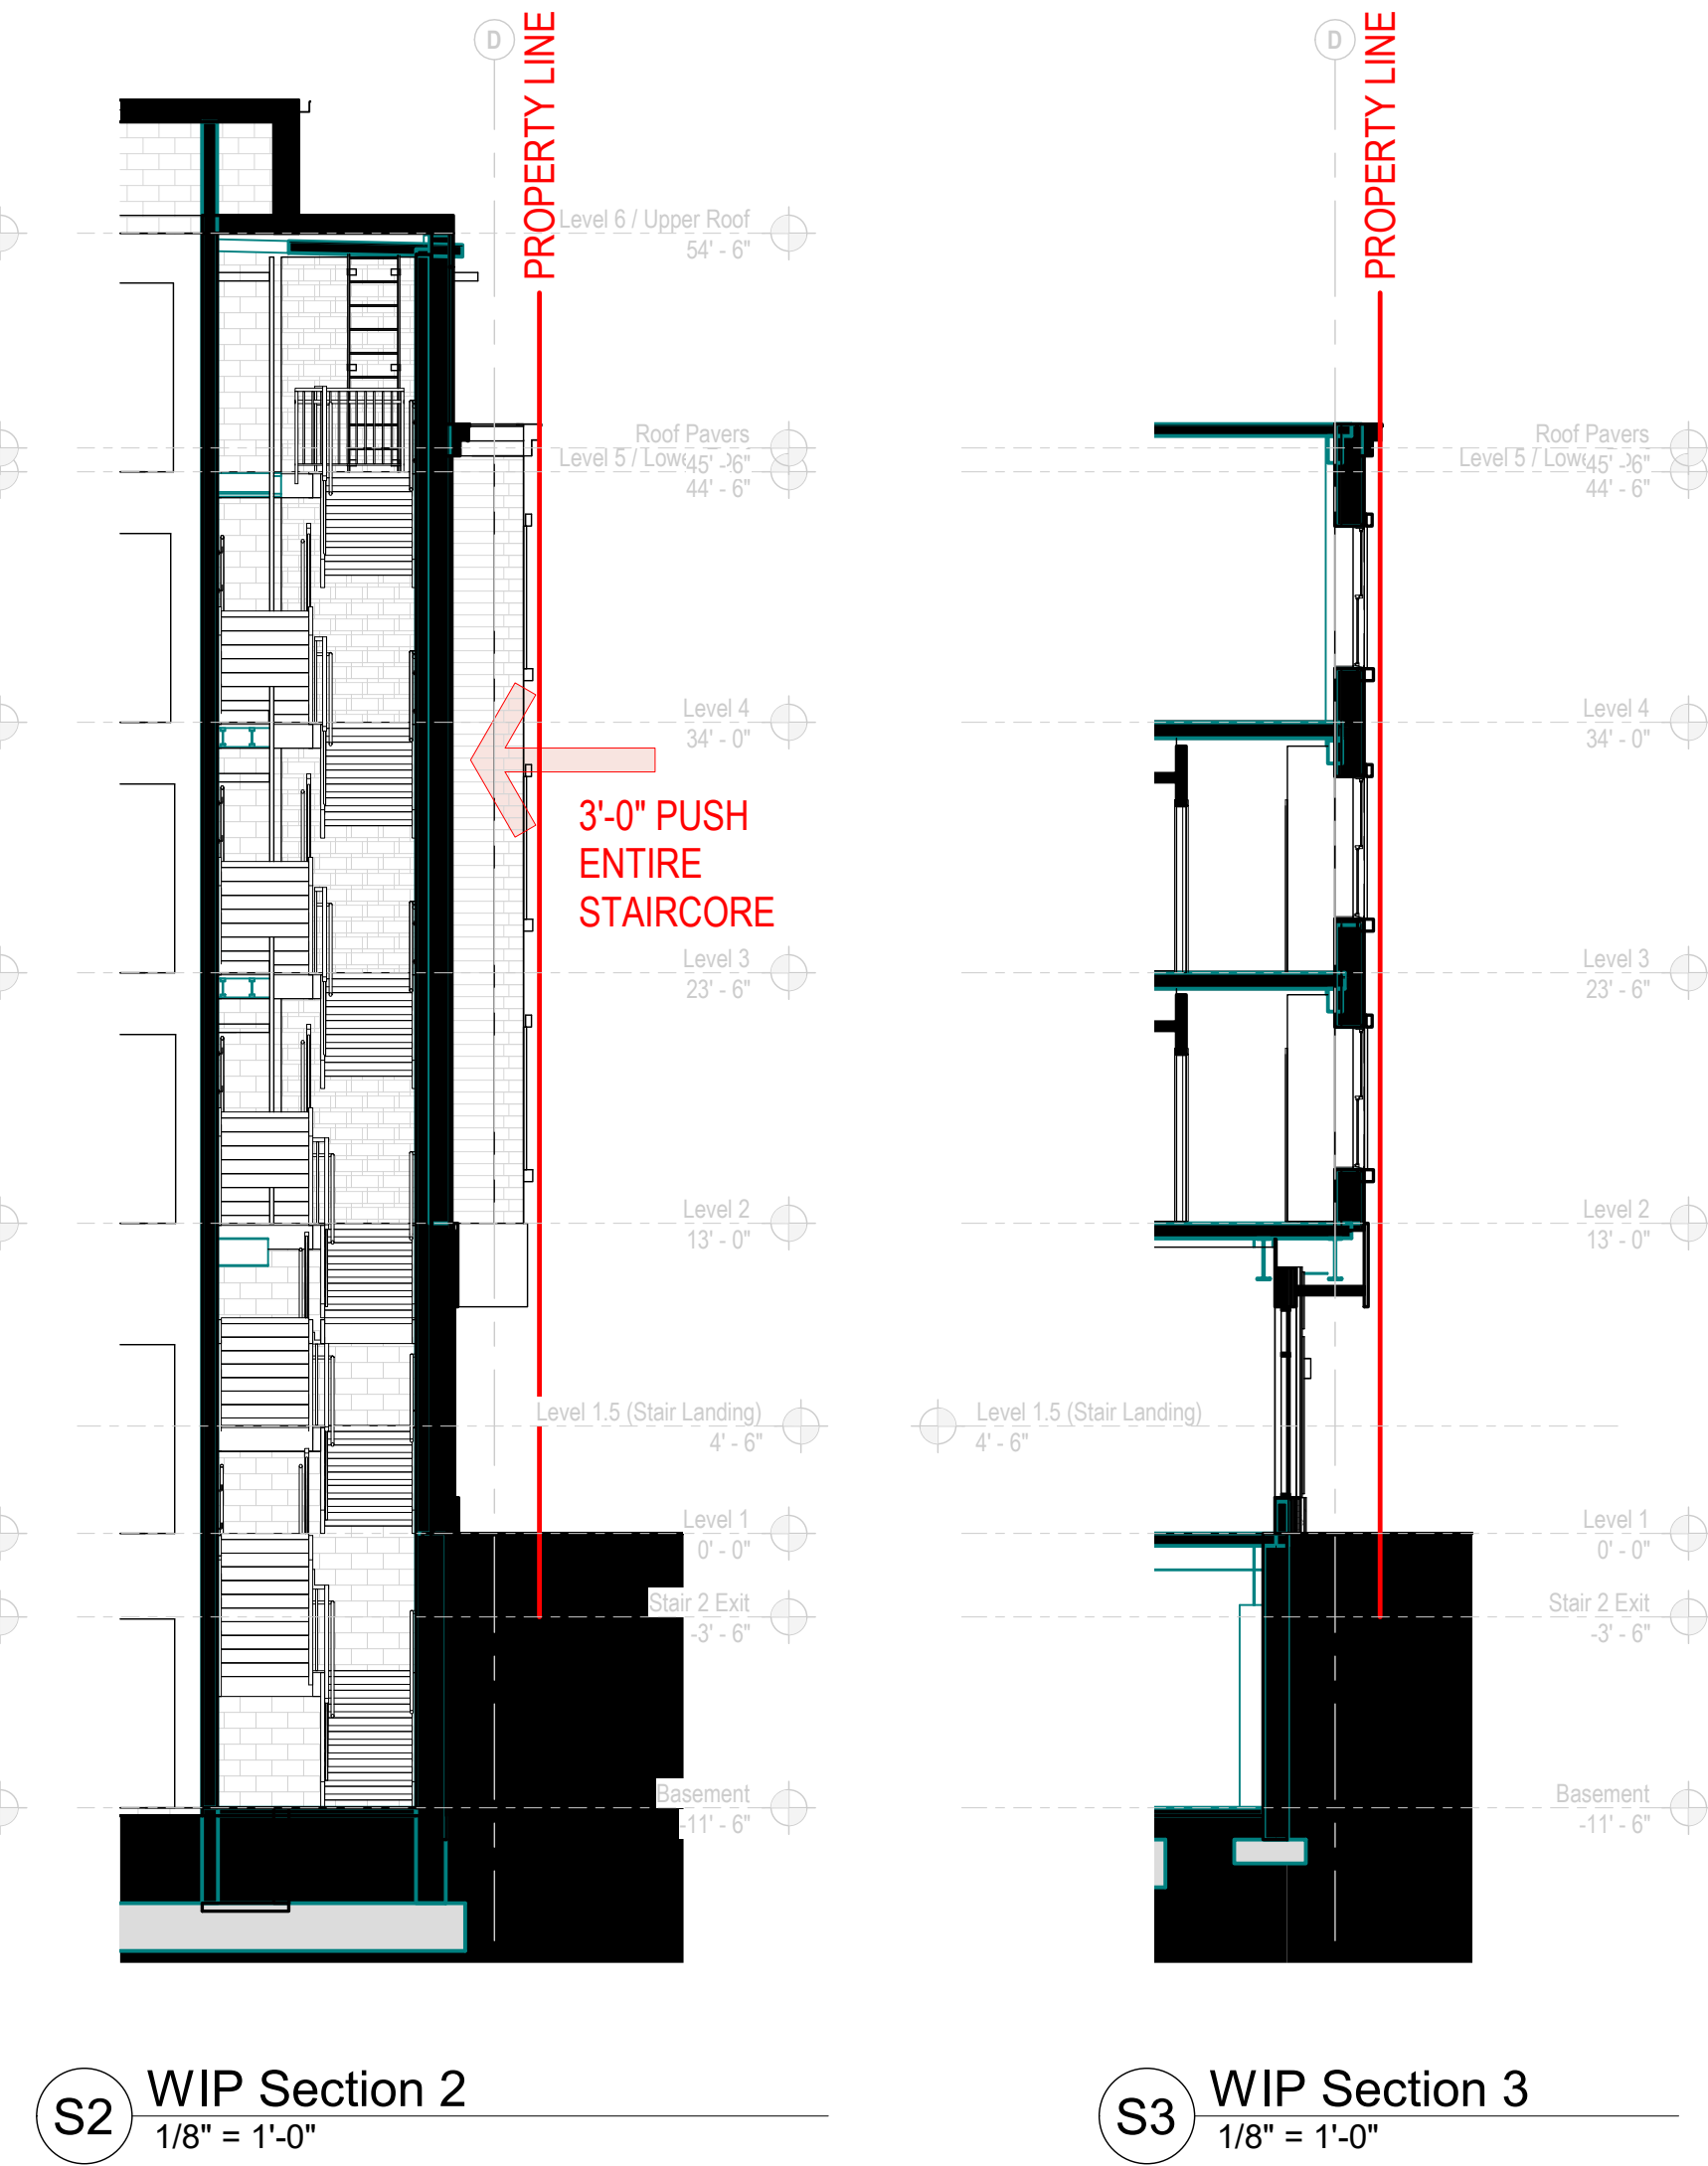
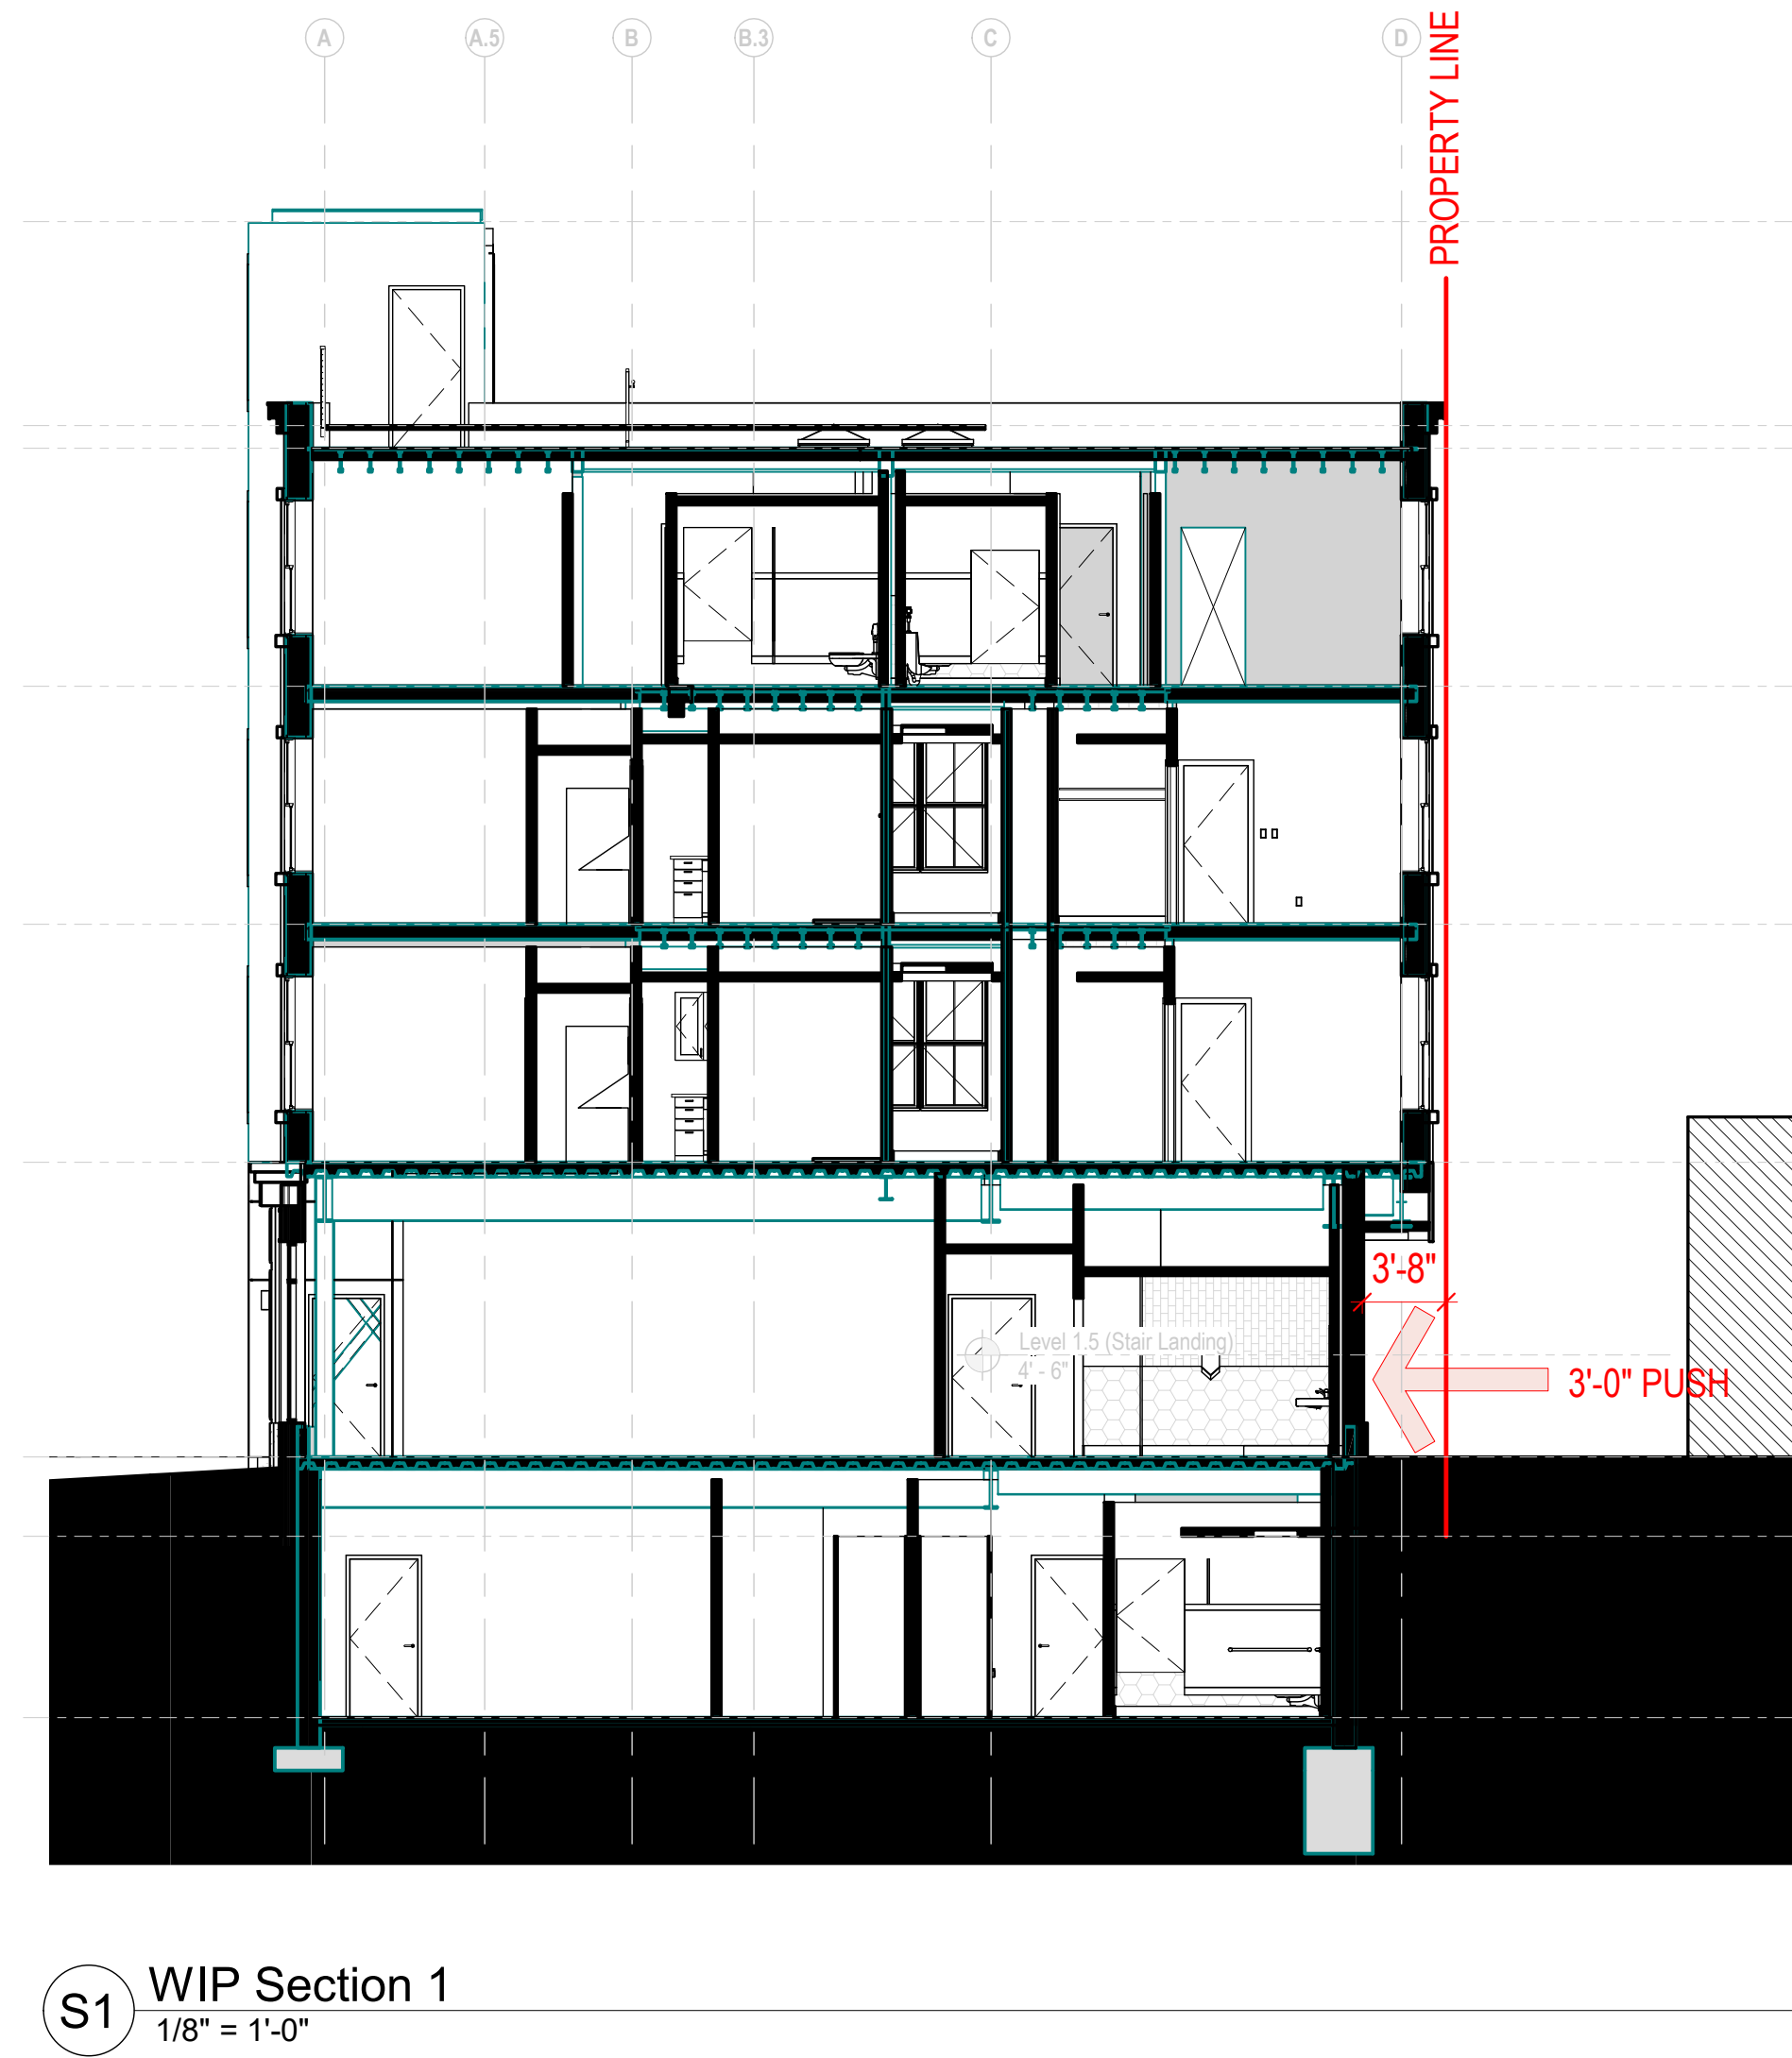
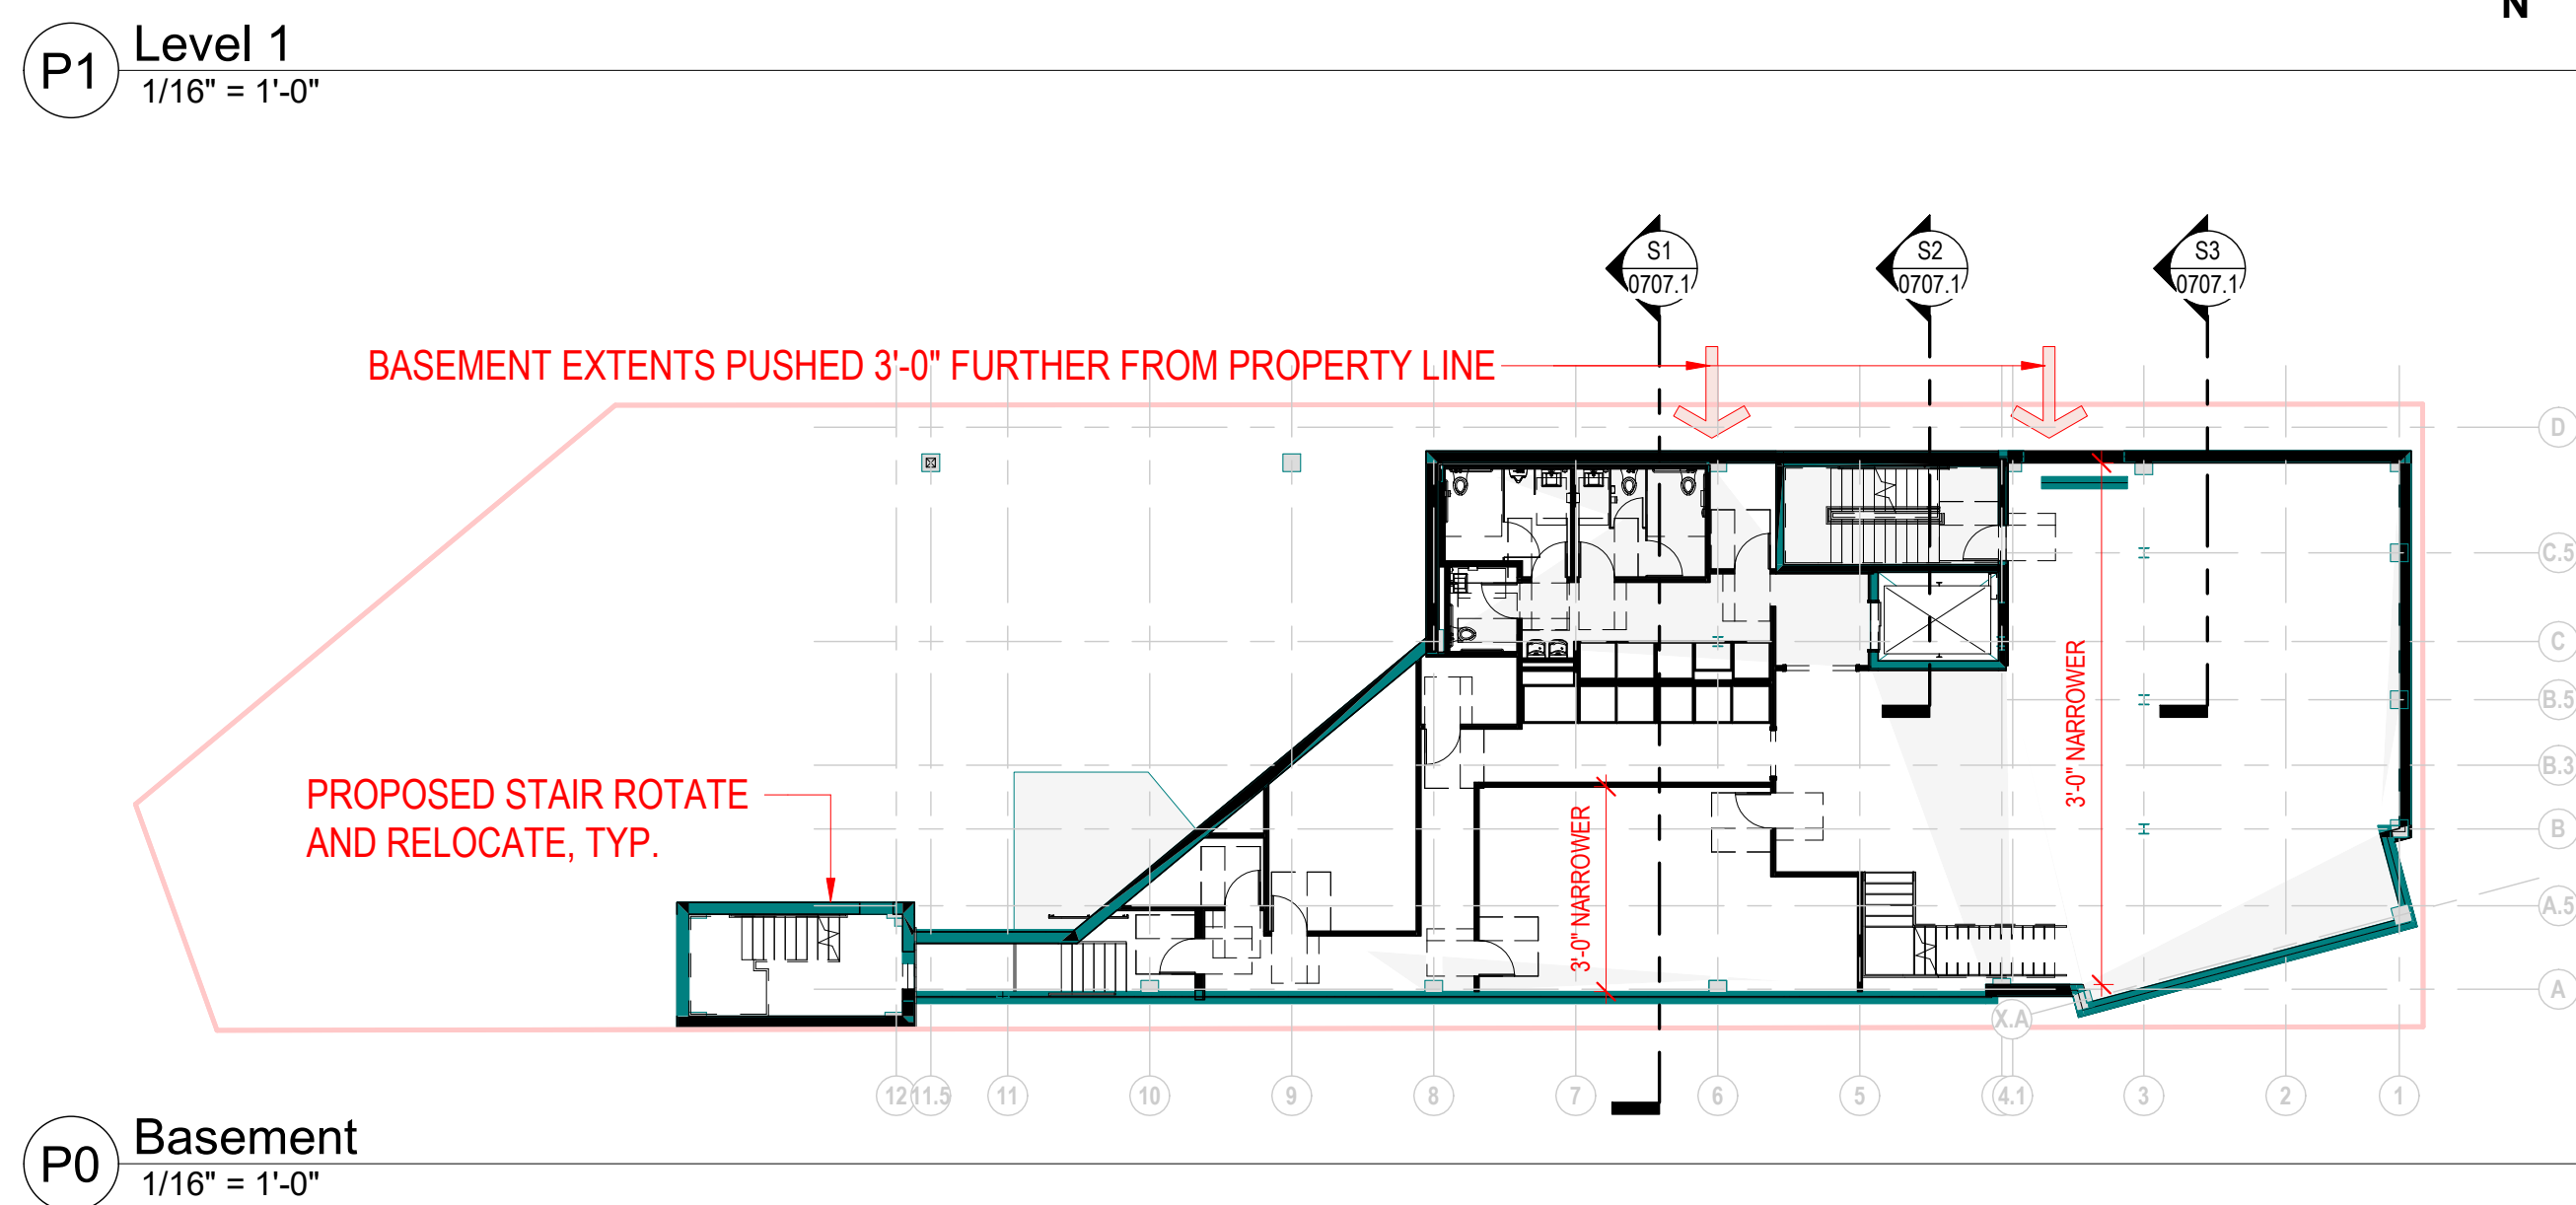
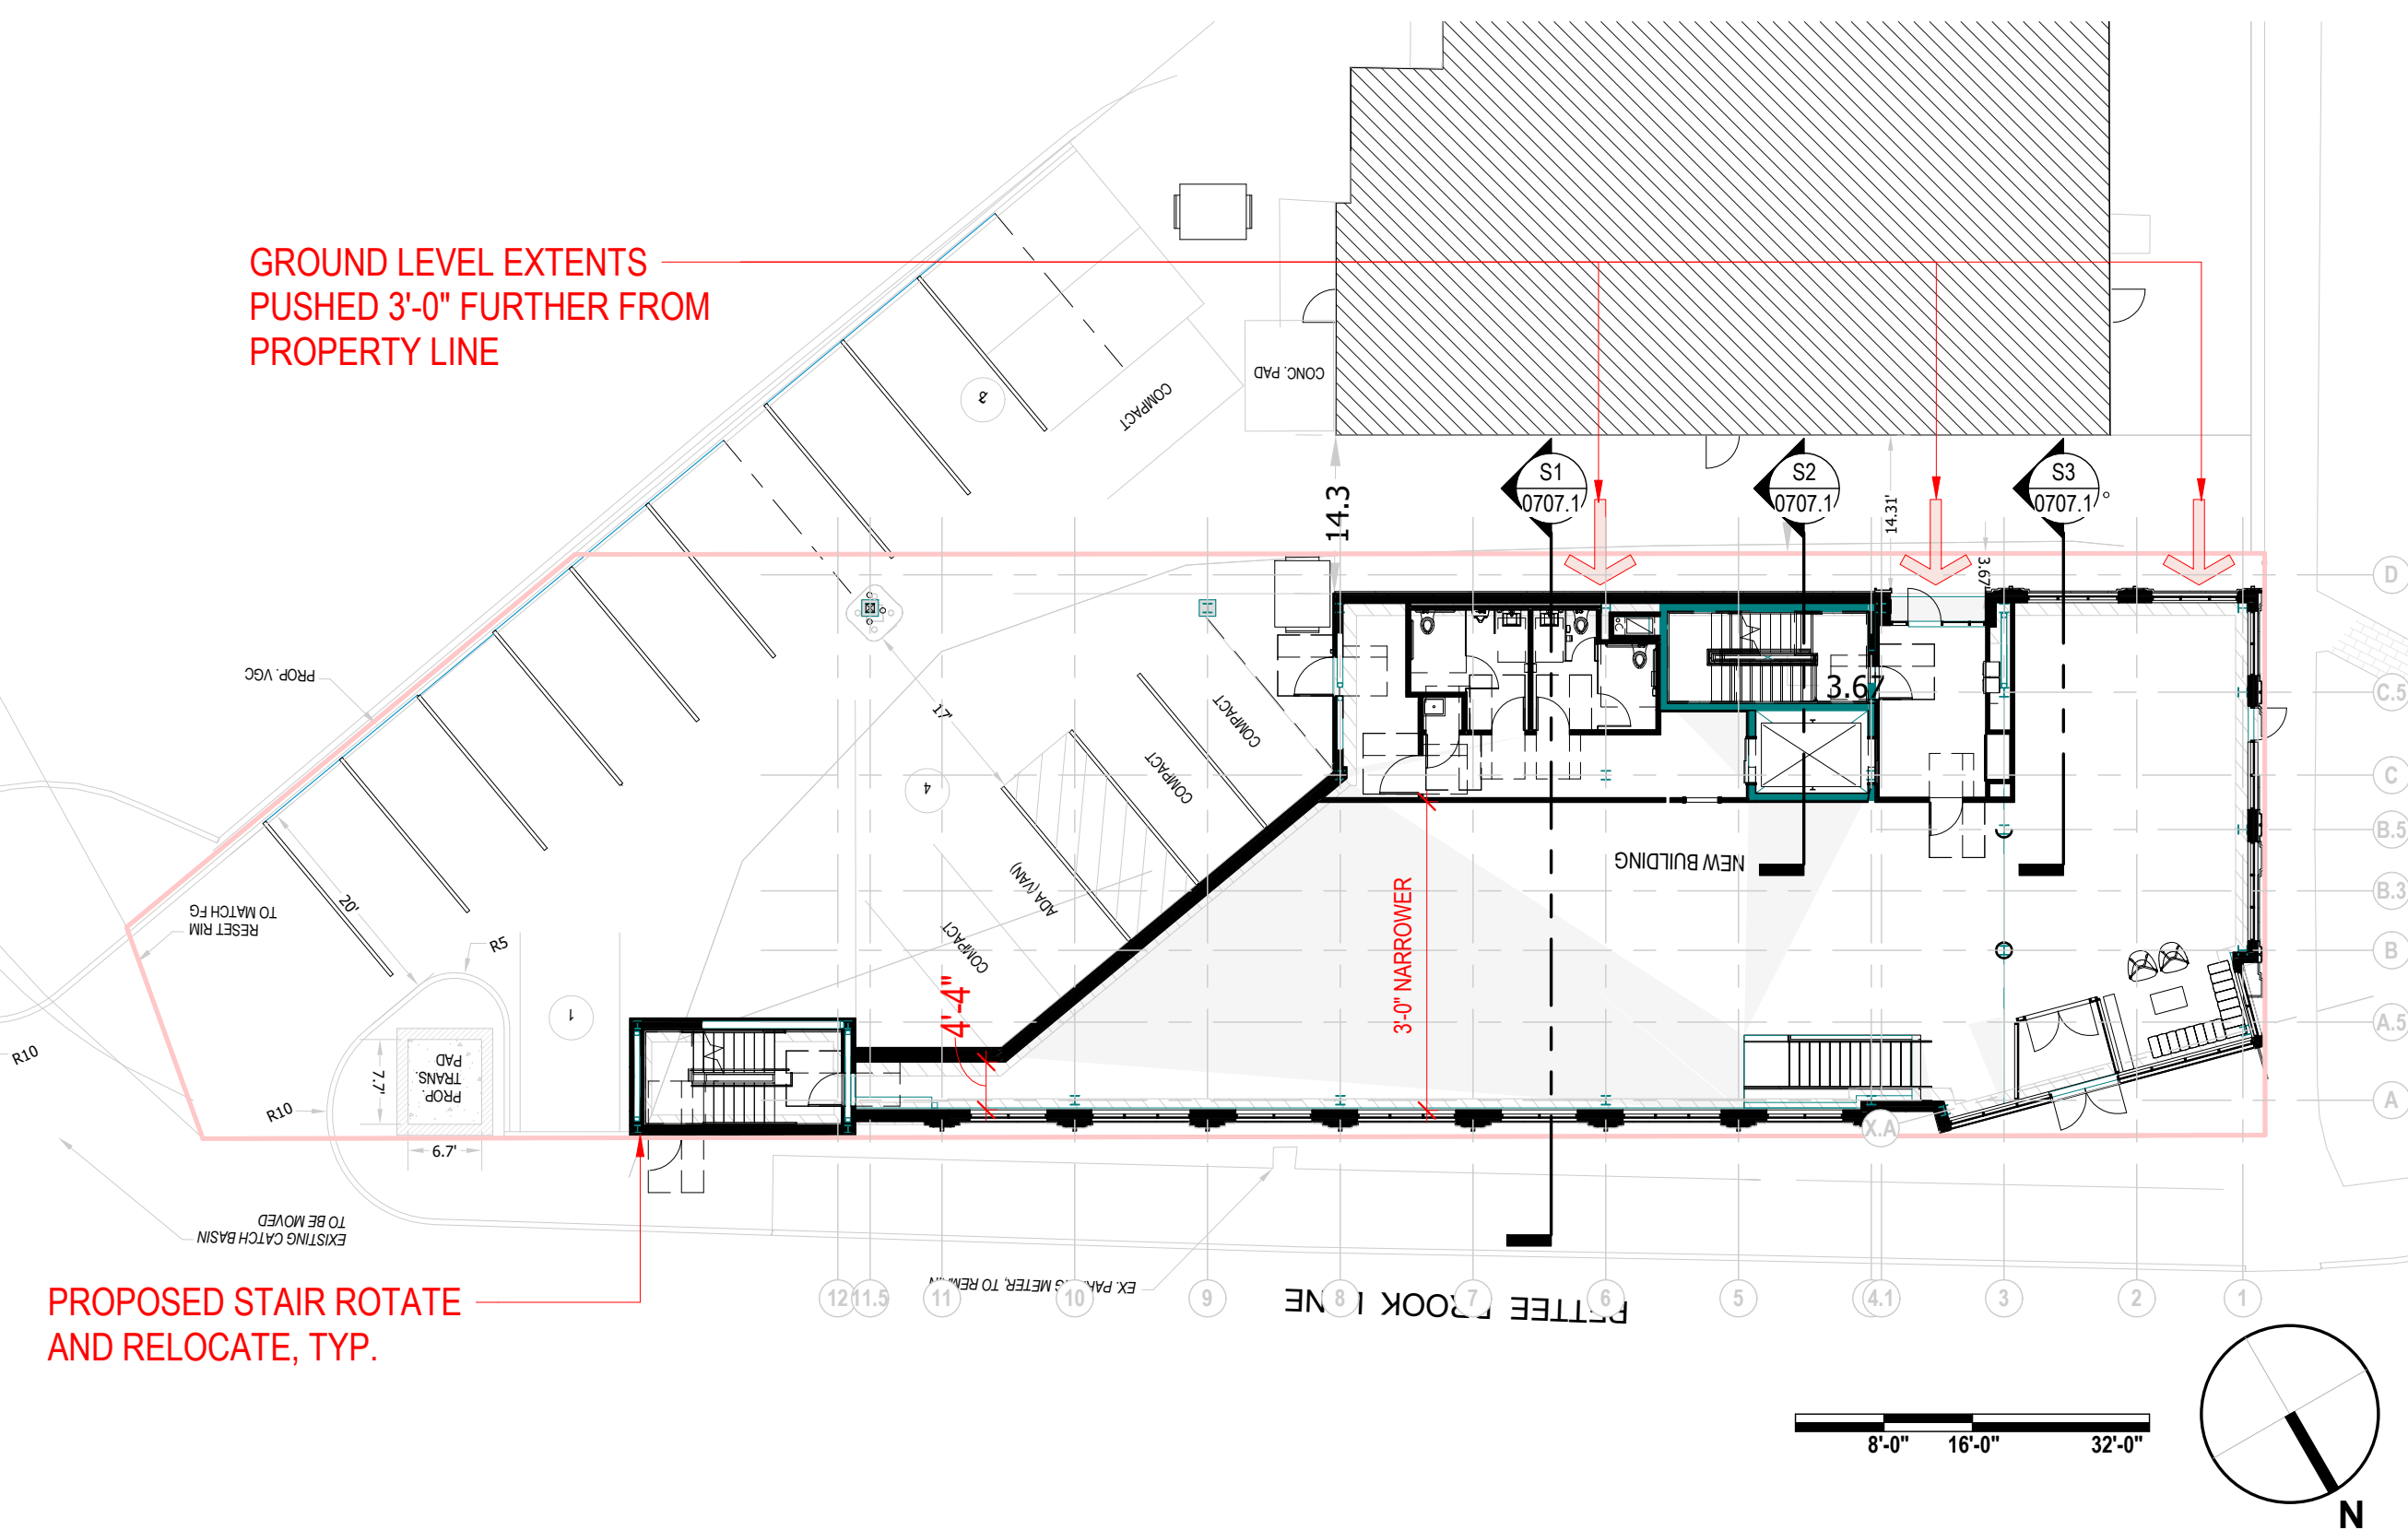
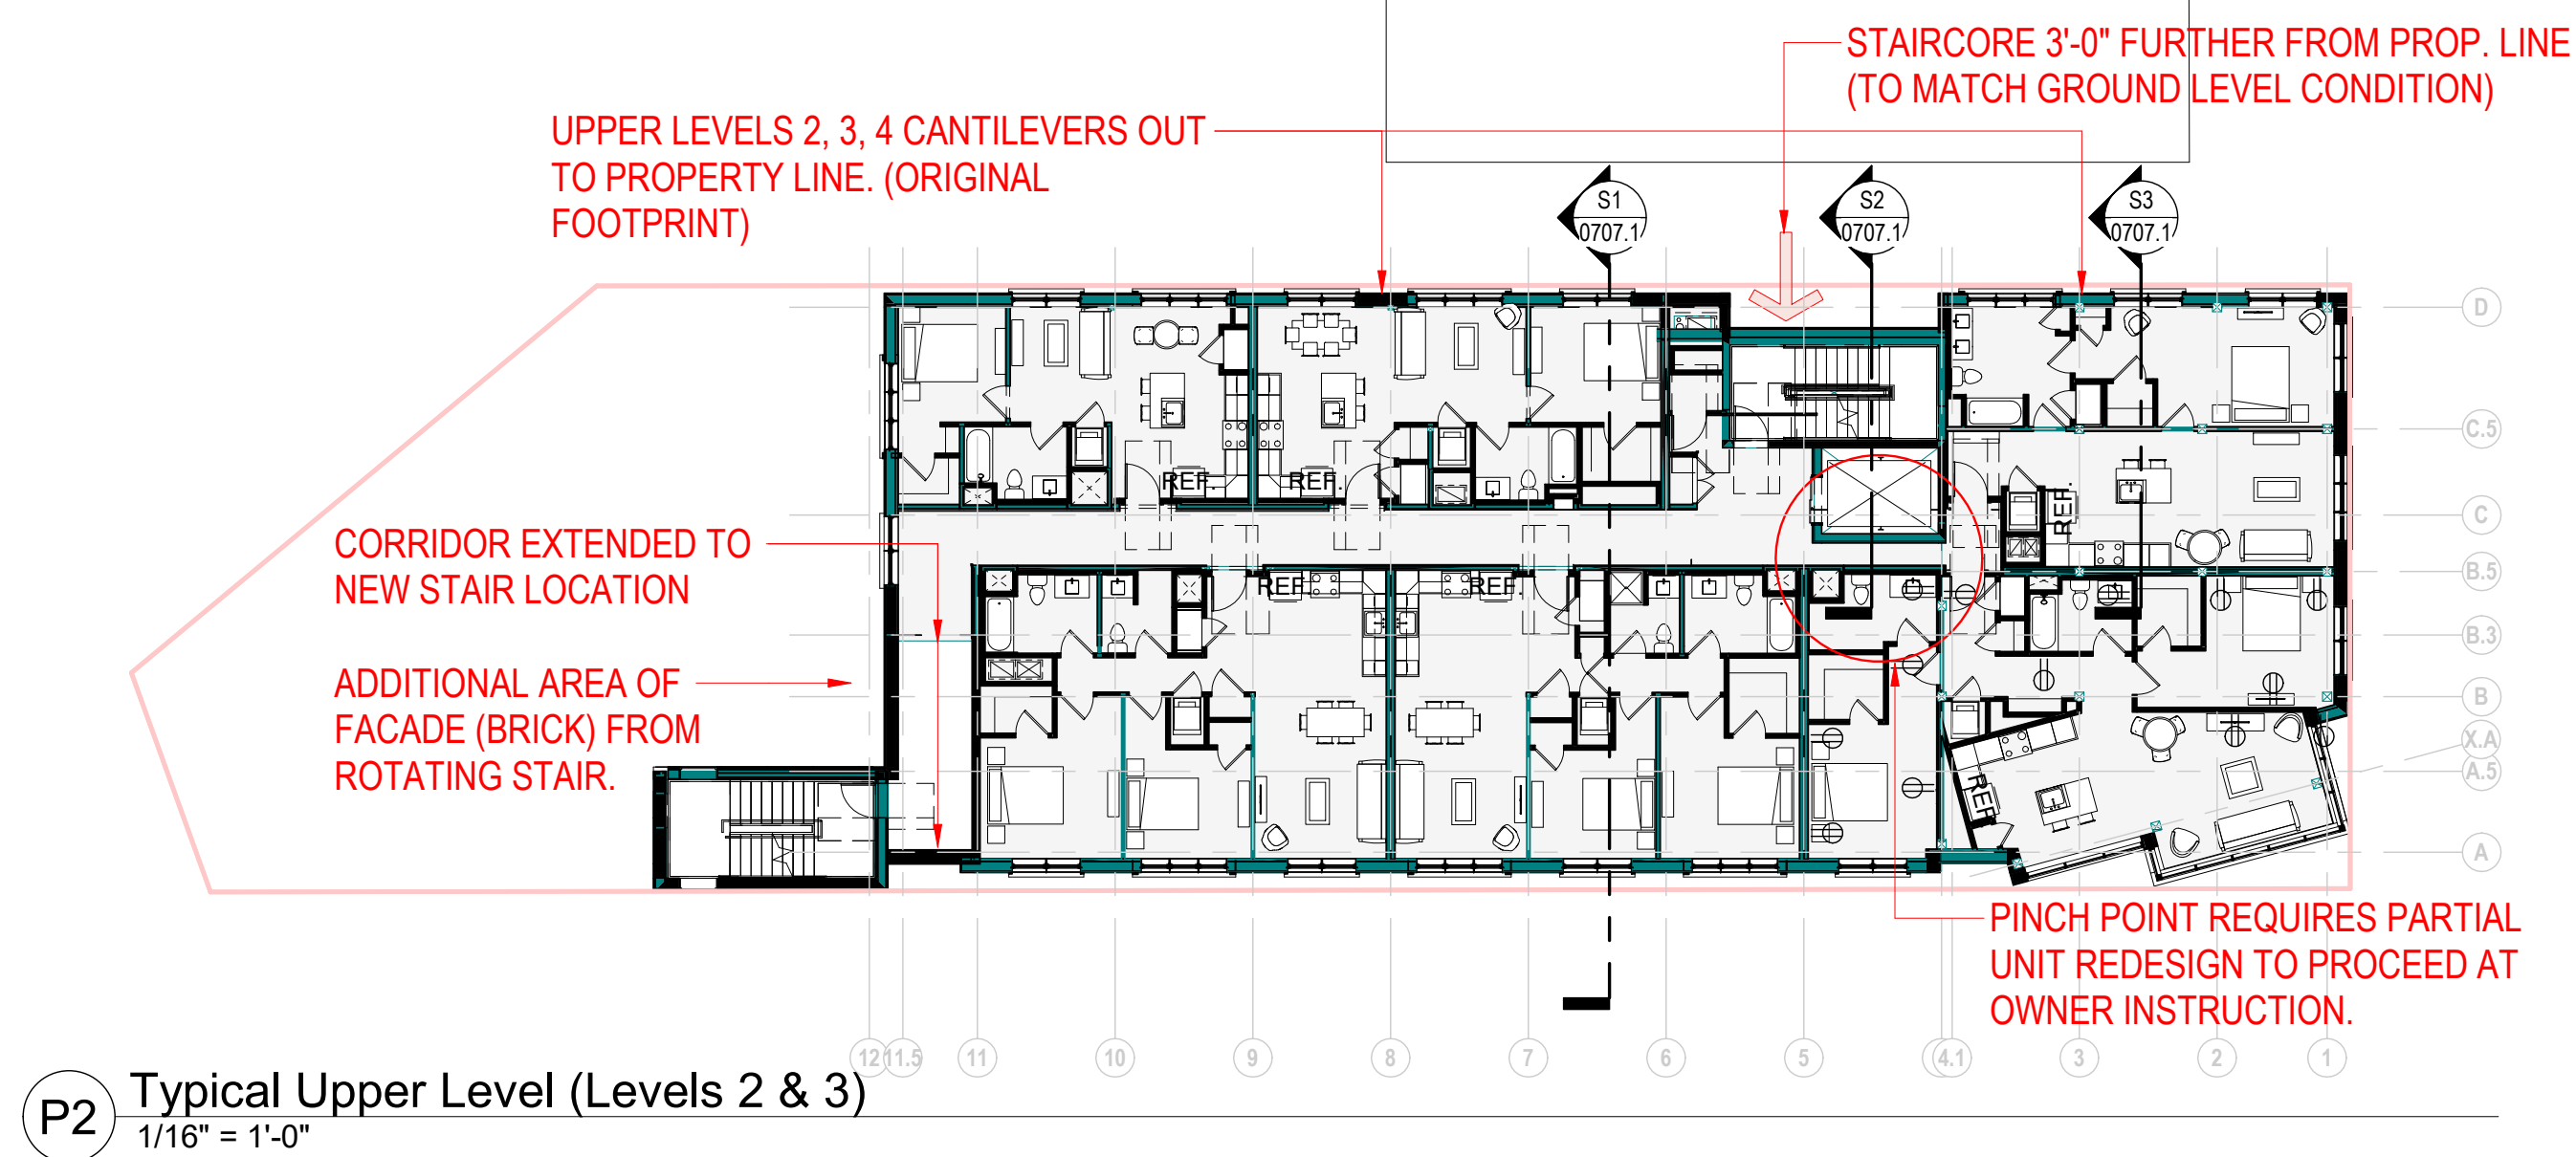


7/7/2022 5:16:35 PM C:\Users\lgdgm\Documents\174-MAIN-ST_2022_RVT20_CENTRAL_detailed_tgpm\13A03.rvt

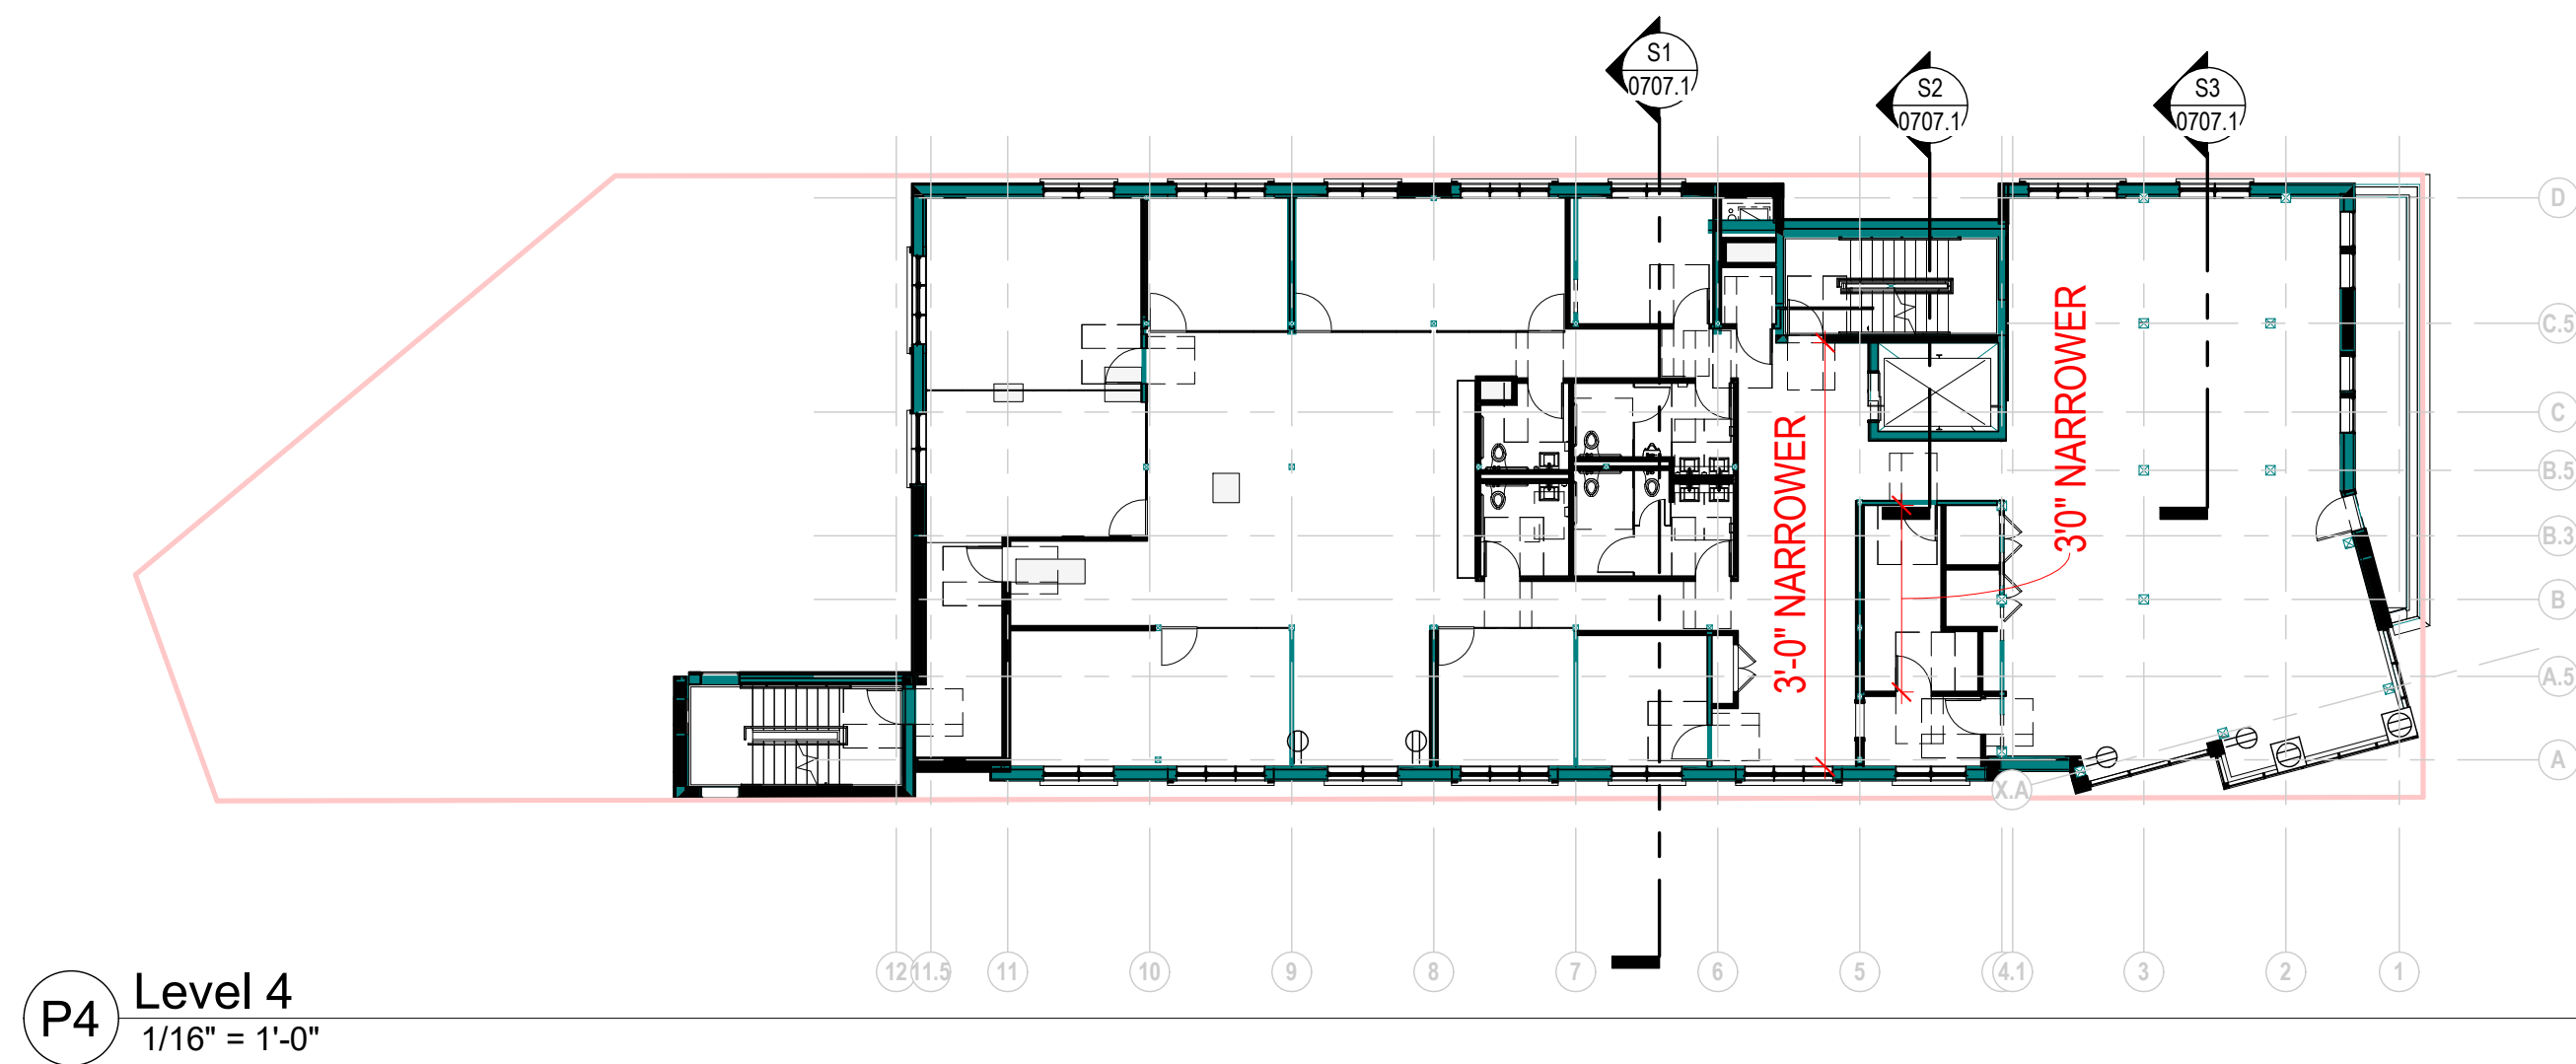

Bergmeyer

BOS
51 Sargent St.
Boston, MA 02210
617.524.1025

LA
800 South Figueroa St.
Suite 1080
Los Angeles, CA 90017
213.527.1025

www.bergmeyer.com

FOR REFERENCE ONLY

NO.	BY	DATE	DESCRIPTION
74 MAIN STREET			
74 MAIN STREET			
DURHAM, NH			
Durham, NH			
CANTILEVER STUDY			
(SKETCH PURPOSES			
ONLY)			
DRAWN BY:	THD		
REVIEWED BY:	Checker		
JOB NO:	19096.00		

0707.1