


**2-Sided, Externally Illuminated Monument Sign  
Option 3.**

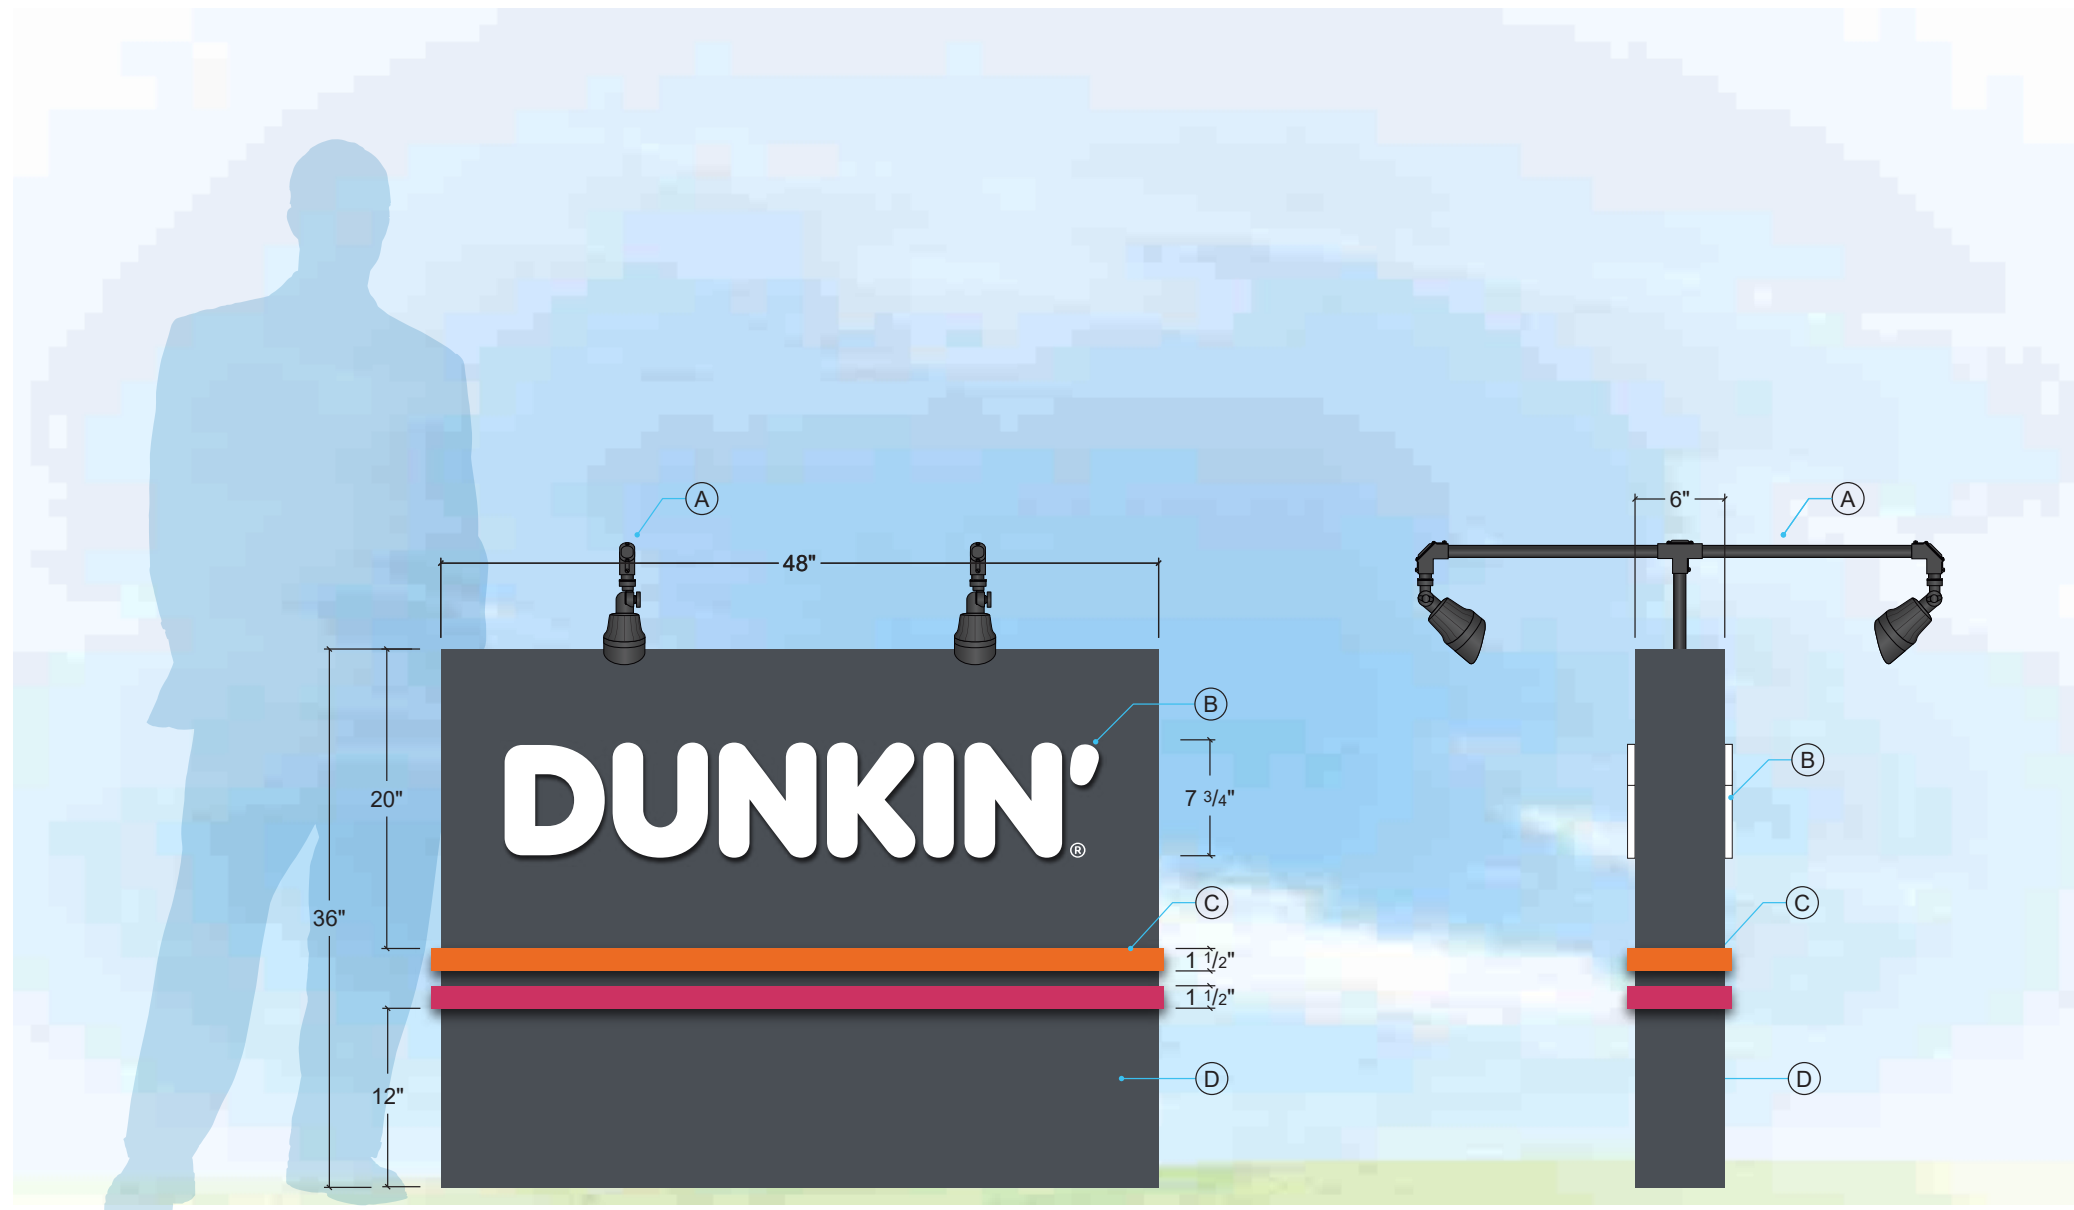

- A. Aluminum LED floodlights / AC100-277V 50/60HZ / 20 watts  
3000K-warm white with arm brackets
- B. 1/2" (thick) PVC "DUNKIN" stud mounted flush with vinyl ®.
- C. 1/2" (thick) PVC wrap around accents.
- D. Aluminum fabricated sign with inner aluminum post direct  
buried in concrete footing.

**E1** Elevation: Monument Sign - Opt. 1.  
Scale: 1" = 1' Sq. Ft. 3'x4'= 12 sq.ft.

**SE** Side Elevation  
Scale: 1" = 1'

**Work Order: 3412**

Customer/Job Location:

**DUNKIN'**  
**3 Dover Rd. Durham, NH**

**DWG. DATE:** 01.29.26

Rev.1: 1/20/26 Rev.4:  
Rev.2: Rev.5:  
Rev.3: Rev.6:

**APPROVAL**  APPROVED  APPROVED AS NOTED

Date \_\_\_\_\_ x \_\_\_\_\_

File: DD\_DurhamNH-3DoverRd\_Monu\_3a.ai

**Sales:** KD **Design:** SM **PMgr:** LC

**Drawing # 26-0000-3**

Folder: Dunkin'\Durham, NH\_3 Dover Rd.\_Salema Group\_Monument Sign\_Quote\_W03412