


4:\EOD Individual Share Folders\Henry, Paul\McDaniel Drive site work construction sign planning.dwg [Layout: Layout]  
Tuesday, Jul 17, 2012 - 1:07pm

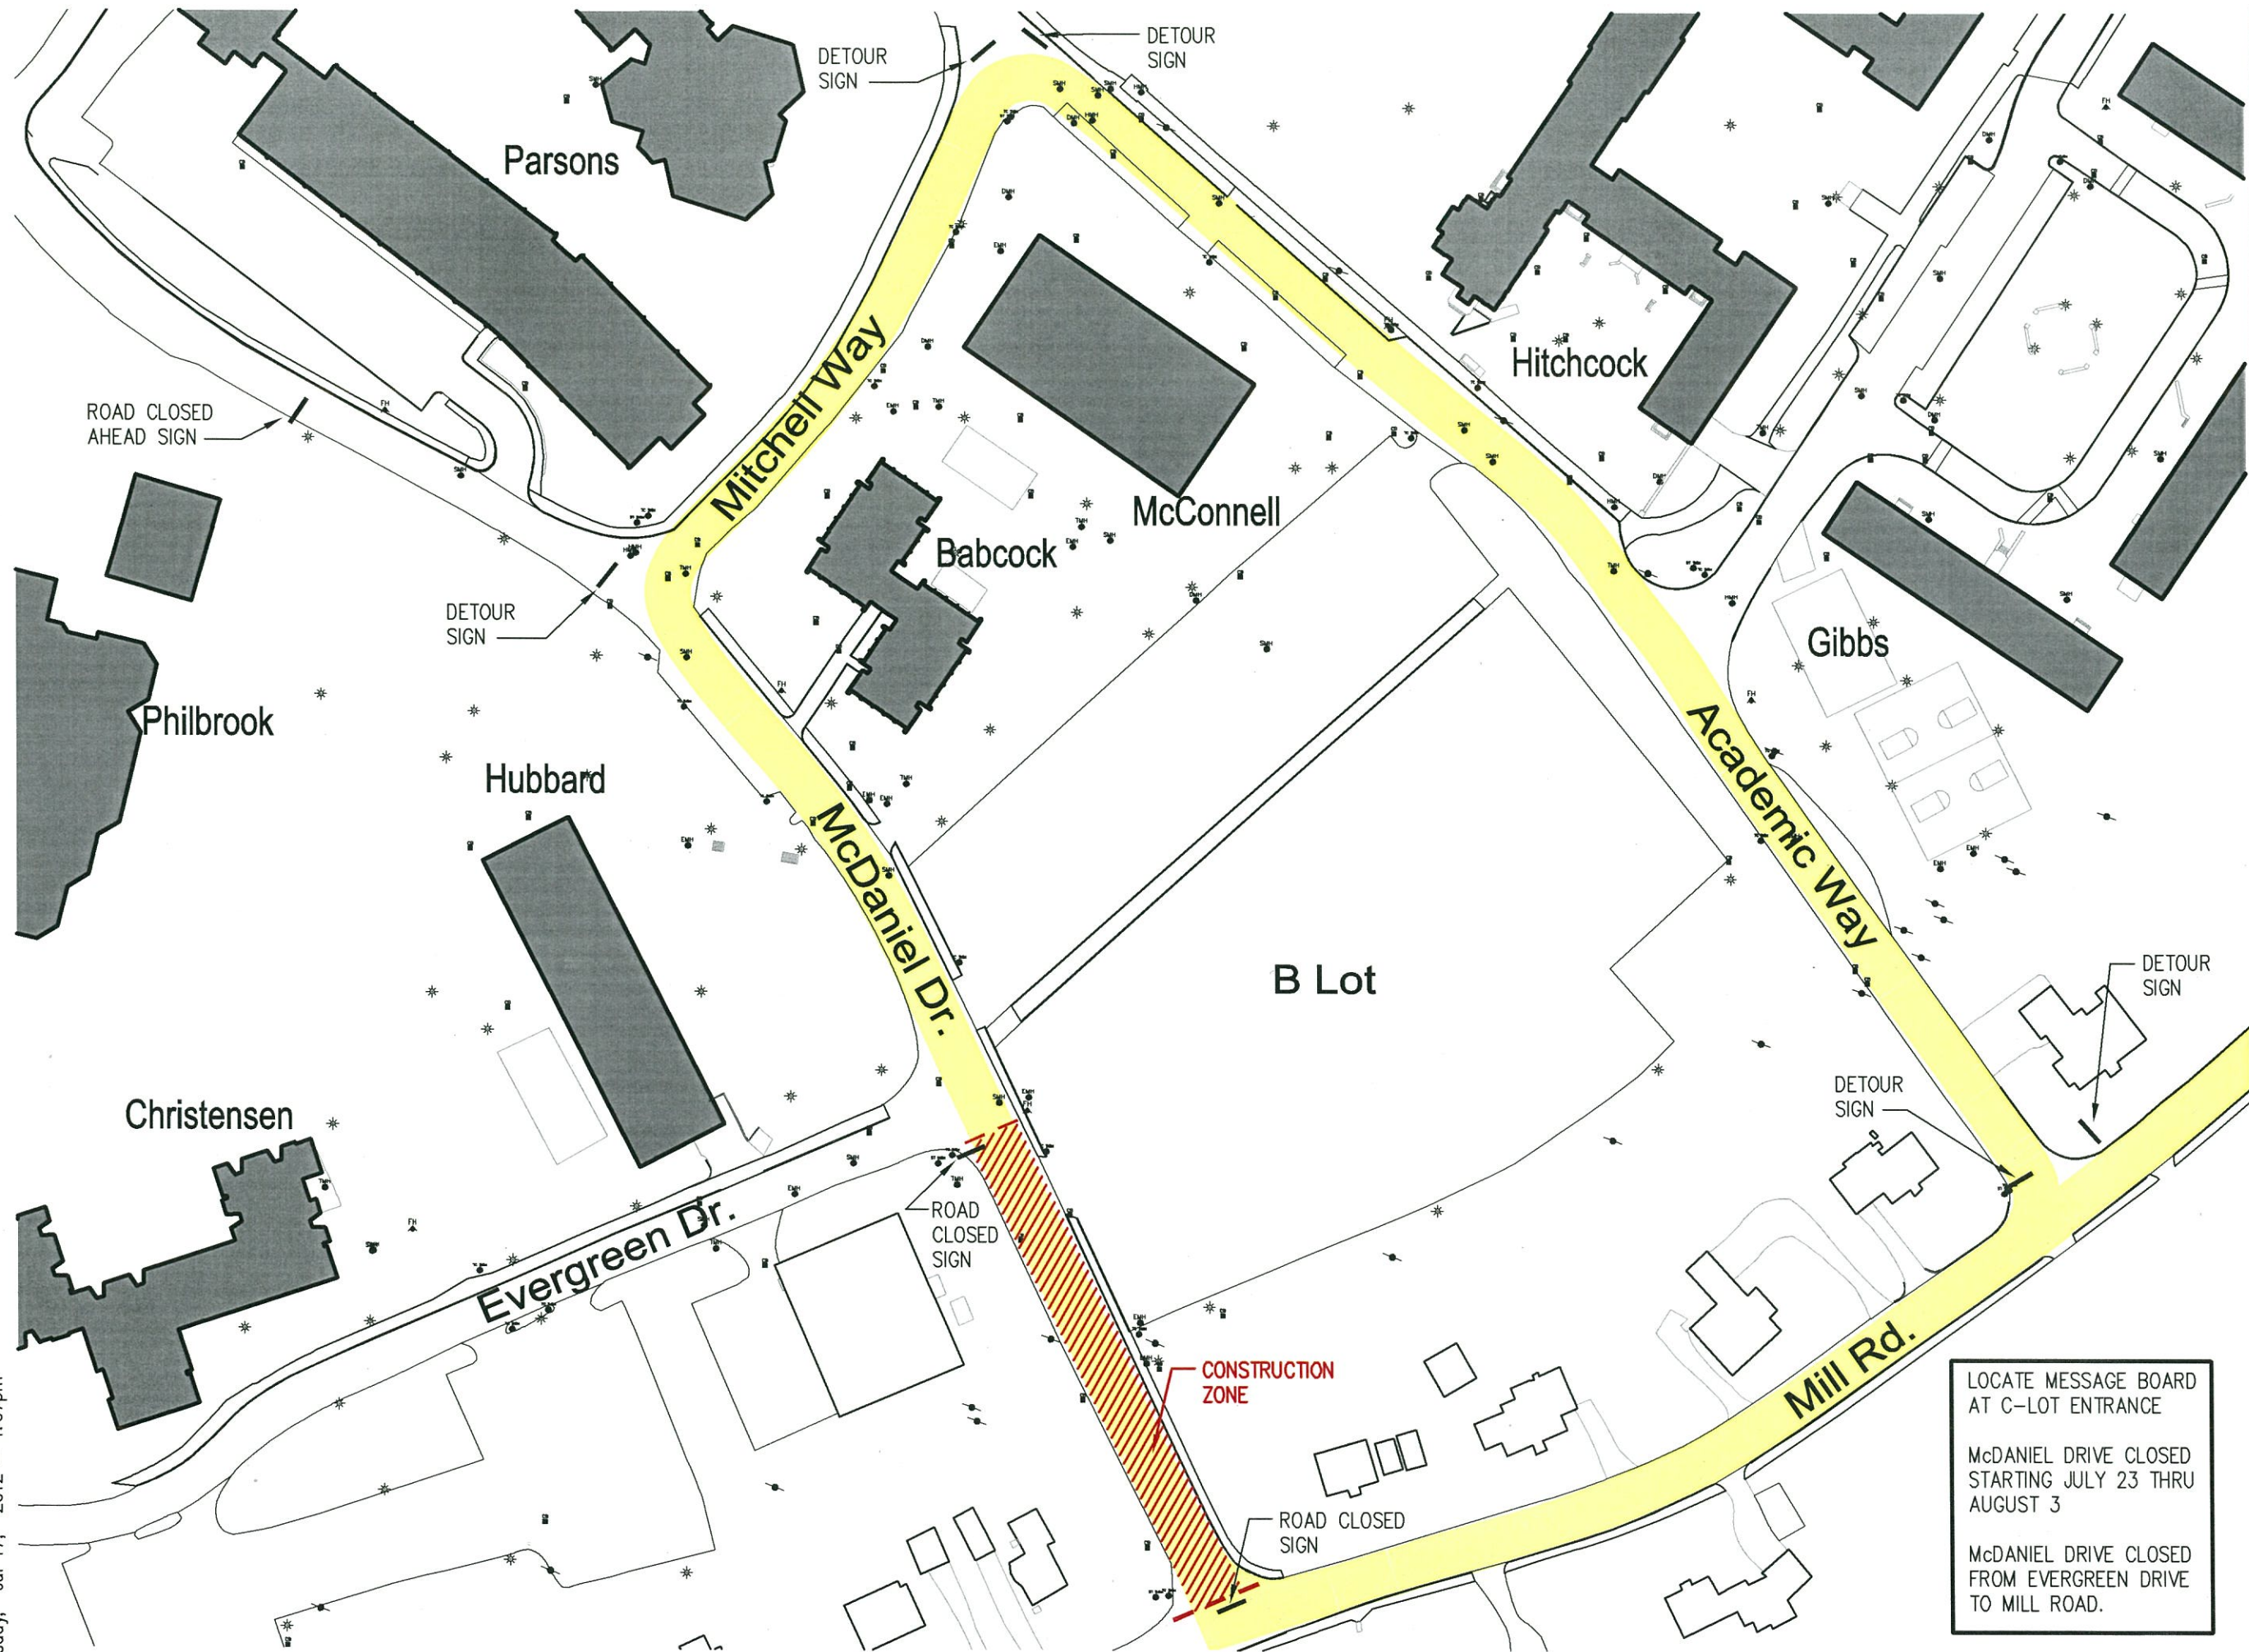

UNIVERSITY of  
NEW HAMPSHIRE  
DURHAM, NEW HAMPSHIRE

ISSUED FOR:  
**CONSTRUCTION**  
BY  
FACILITIES DESIGN & CONSTRUCTION

APPROVED BY: DATE:  
Project Mgr. PAUL HENRY  
Architect  
Client  
Fire Dept.  
Safety

PROJECT NUMBER: FCR# 01-000  
PROJECT NAME:  
**McDANIEL DRIVE  
WATER LINE  
PROJECT**

DRAWING TITLE:  
**TRAFFIC PLAN**

LOCATE MESSAGE BOARD  
AT C-LOT ENTRANCE  
  
McDANIEL DRIVE CLOSED  
STARTING JULY 23 THRU  
AUGUST 3  
  
McDANIEL DRIVE CLOSED  
FROM EVERGREEN DRIVE  
TO MILL ROAD.

SCALE: 1" = 100'  
DRAWN BY: STH  
CHECKED BY: PH  
DATE: JUL. 17, 2012  
DRAWING NO.

**C-1**