


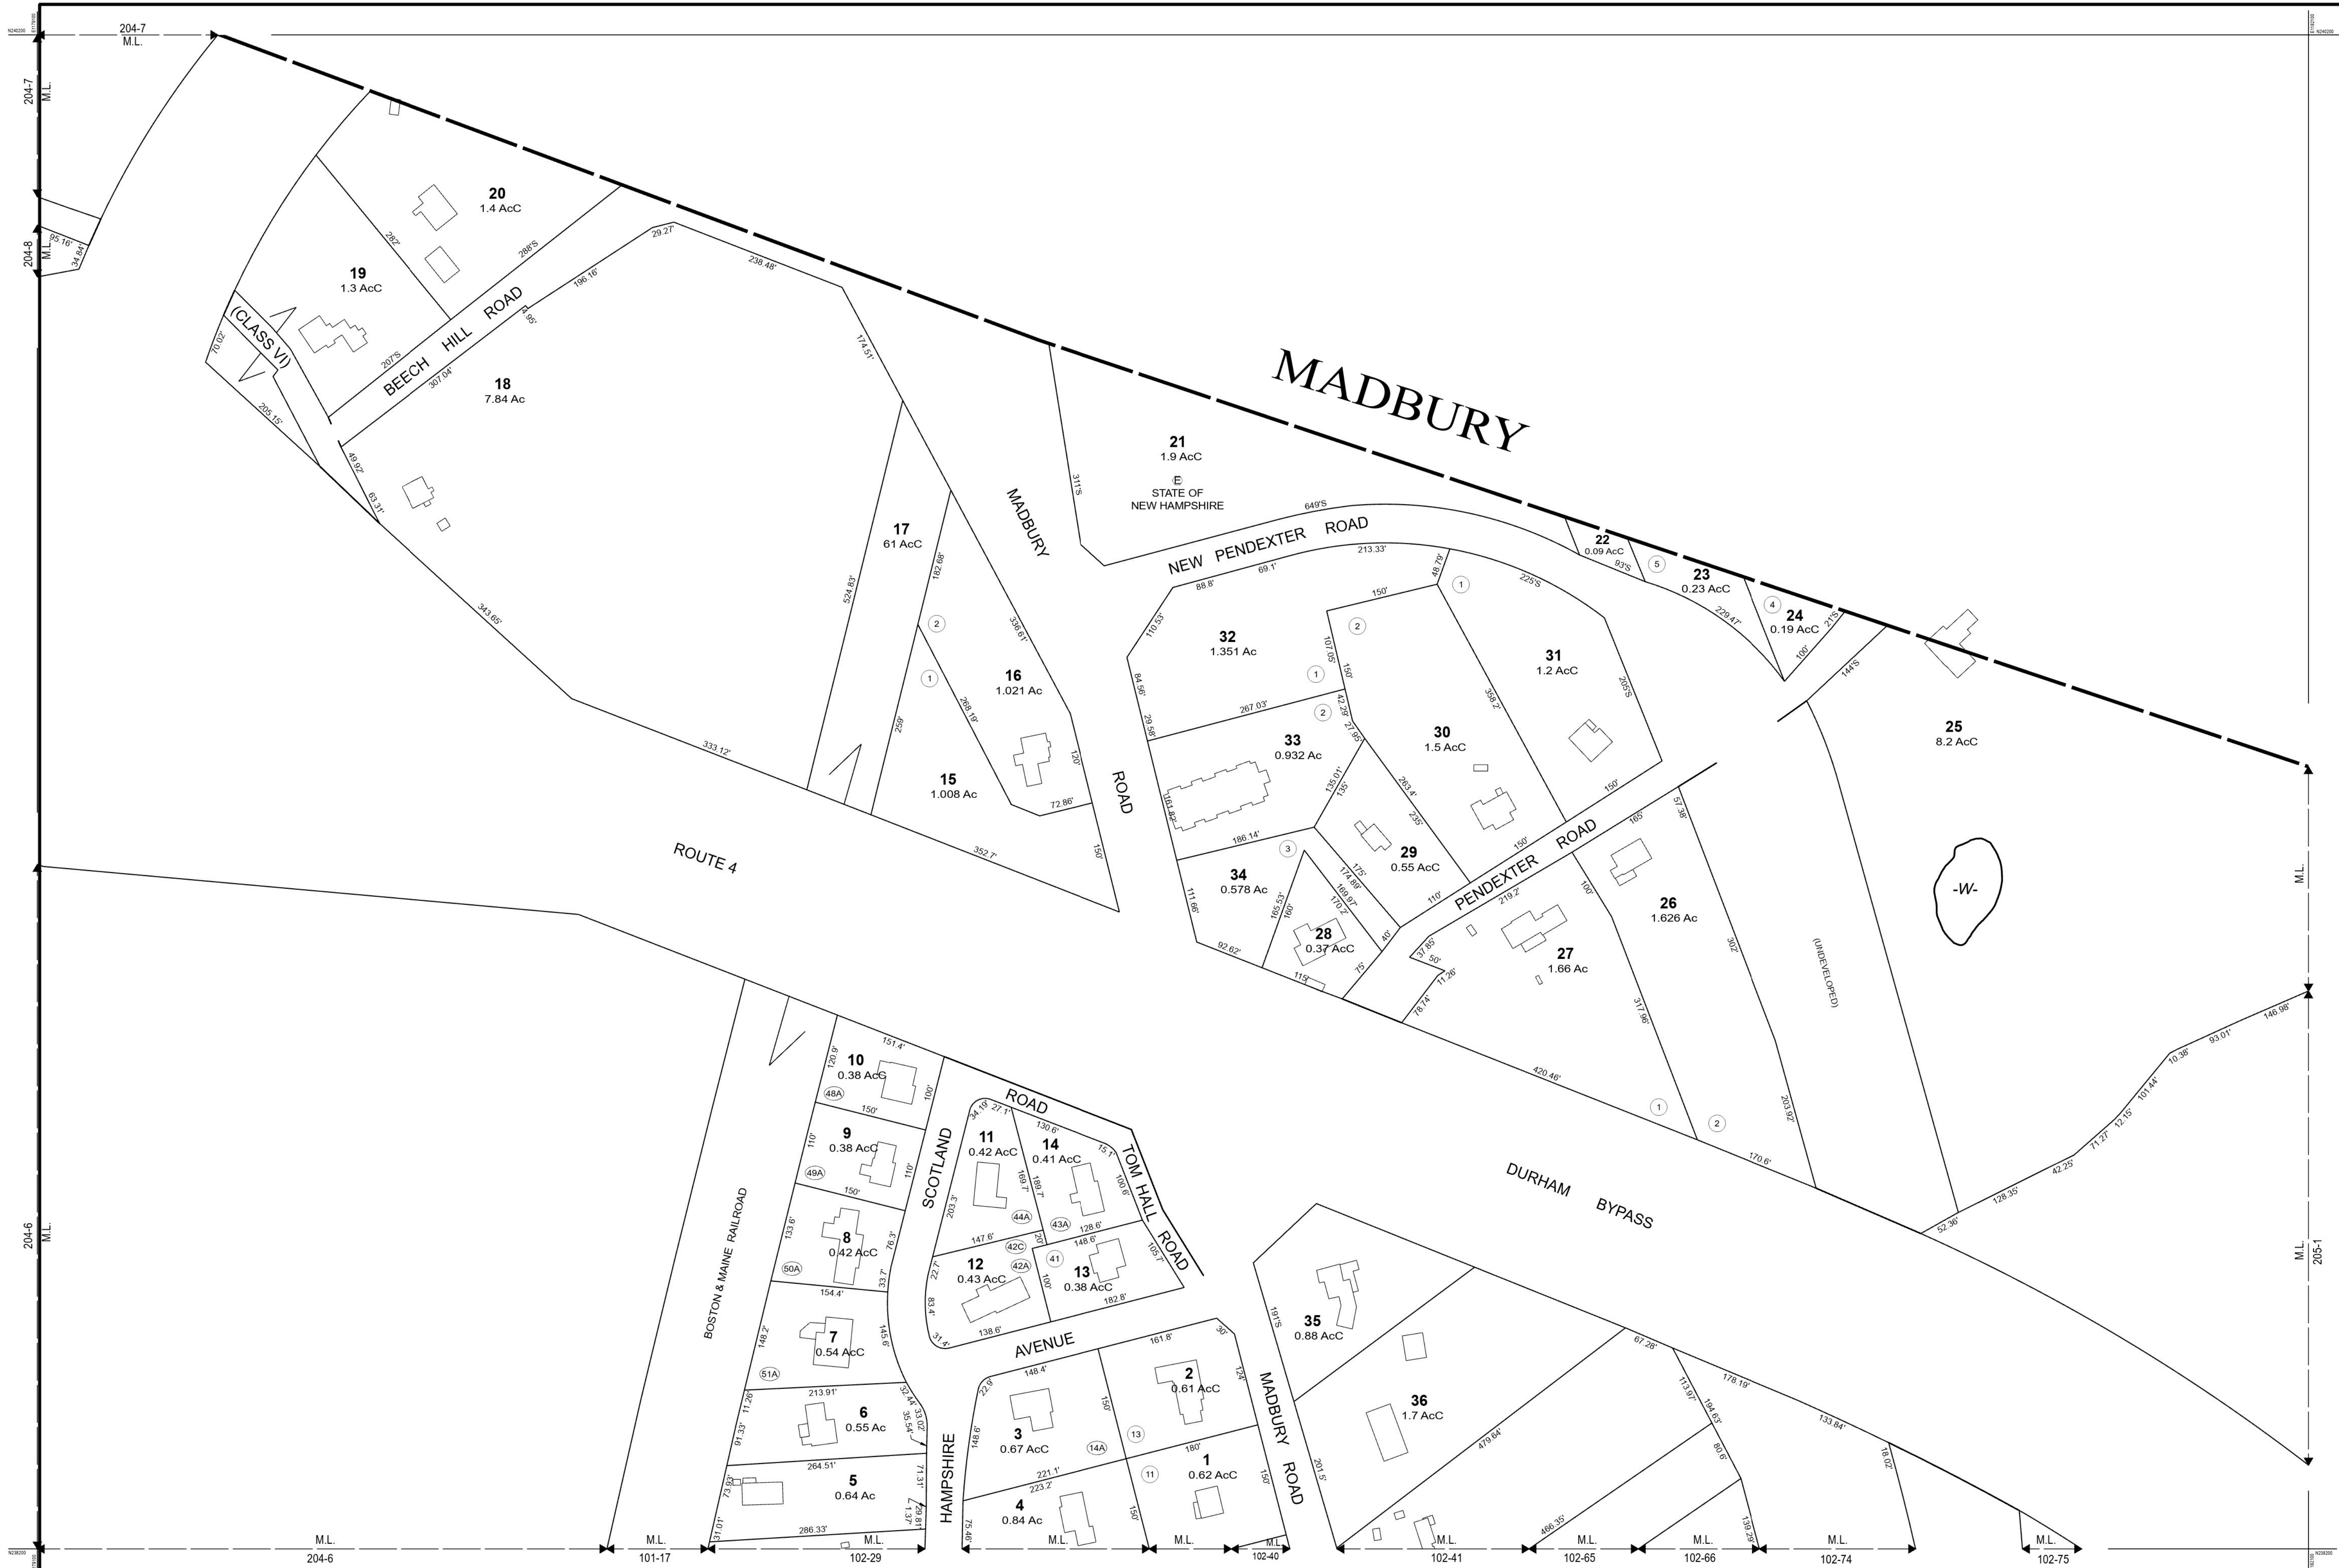

THIS MAP IS FOR ASSESSMENT PURPOSES. IT IS NOT VALID FOR LEGAL DESCRIPTION OR CONVEYANCE.

THE HORIZONTAL DATUM IS THE NEW HAMPSHIRE STATE PLANE COORDINATE SYSTEM, NAD 83.


PHOTOGRAPHY DATE: APRIL 29, 2019

COMPLETION DATE: MAY 1, 2023



PRODUCED IN 2023 BY
Town of Durham GIS Department


LEGEND	
AREA SURVEYED	Ac
AREA CALCULATED	AcC
RECORD DIMENSION	100'
SCALED DIMENSION	100'S
MATCH LINE	M.L.
WATER	-W-
BUILDING	[Symbol]
EXEMPT PROPERTY	[Symbol]
SUBDIVISION LOT NO.	[Symbol]
RIGHT OF WAY/ACCESS	[Symbol]
COMMON OWNERSHIP	[Symbol]
WETLANDS	[Symbol]

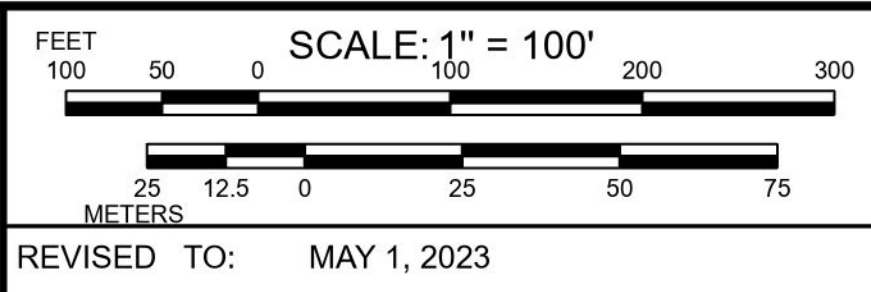

PROPERTY MAPS

DURHAM

NEW HAMPSHIRE

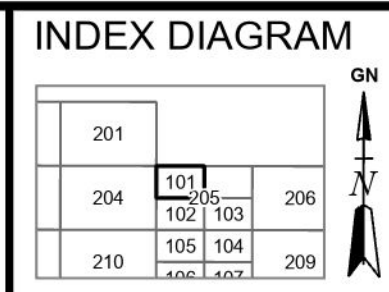

MAP NO.

101