


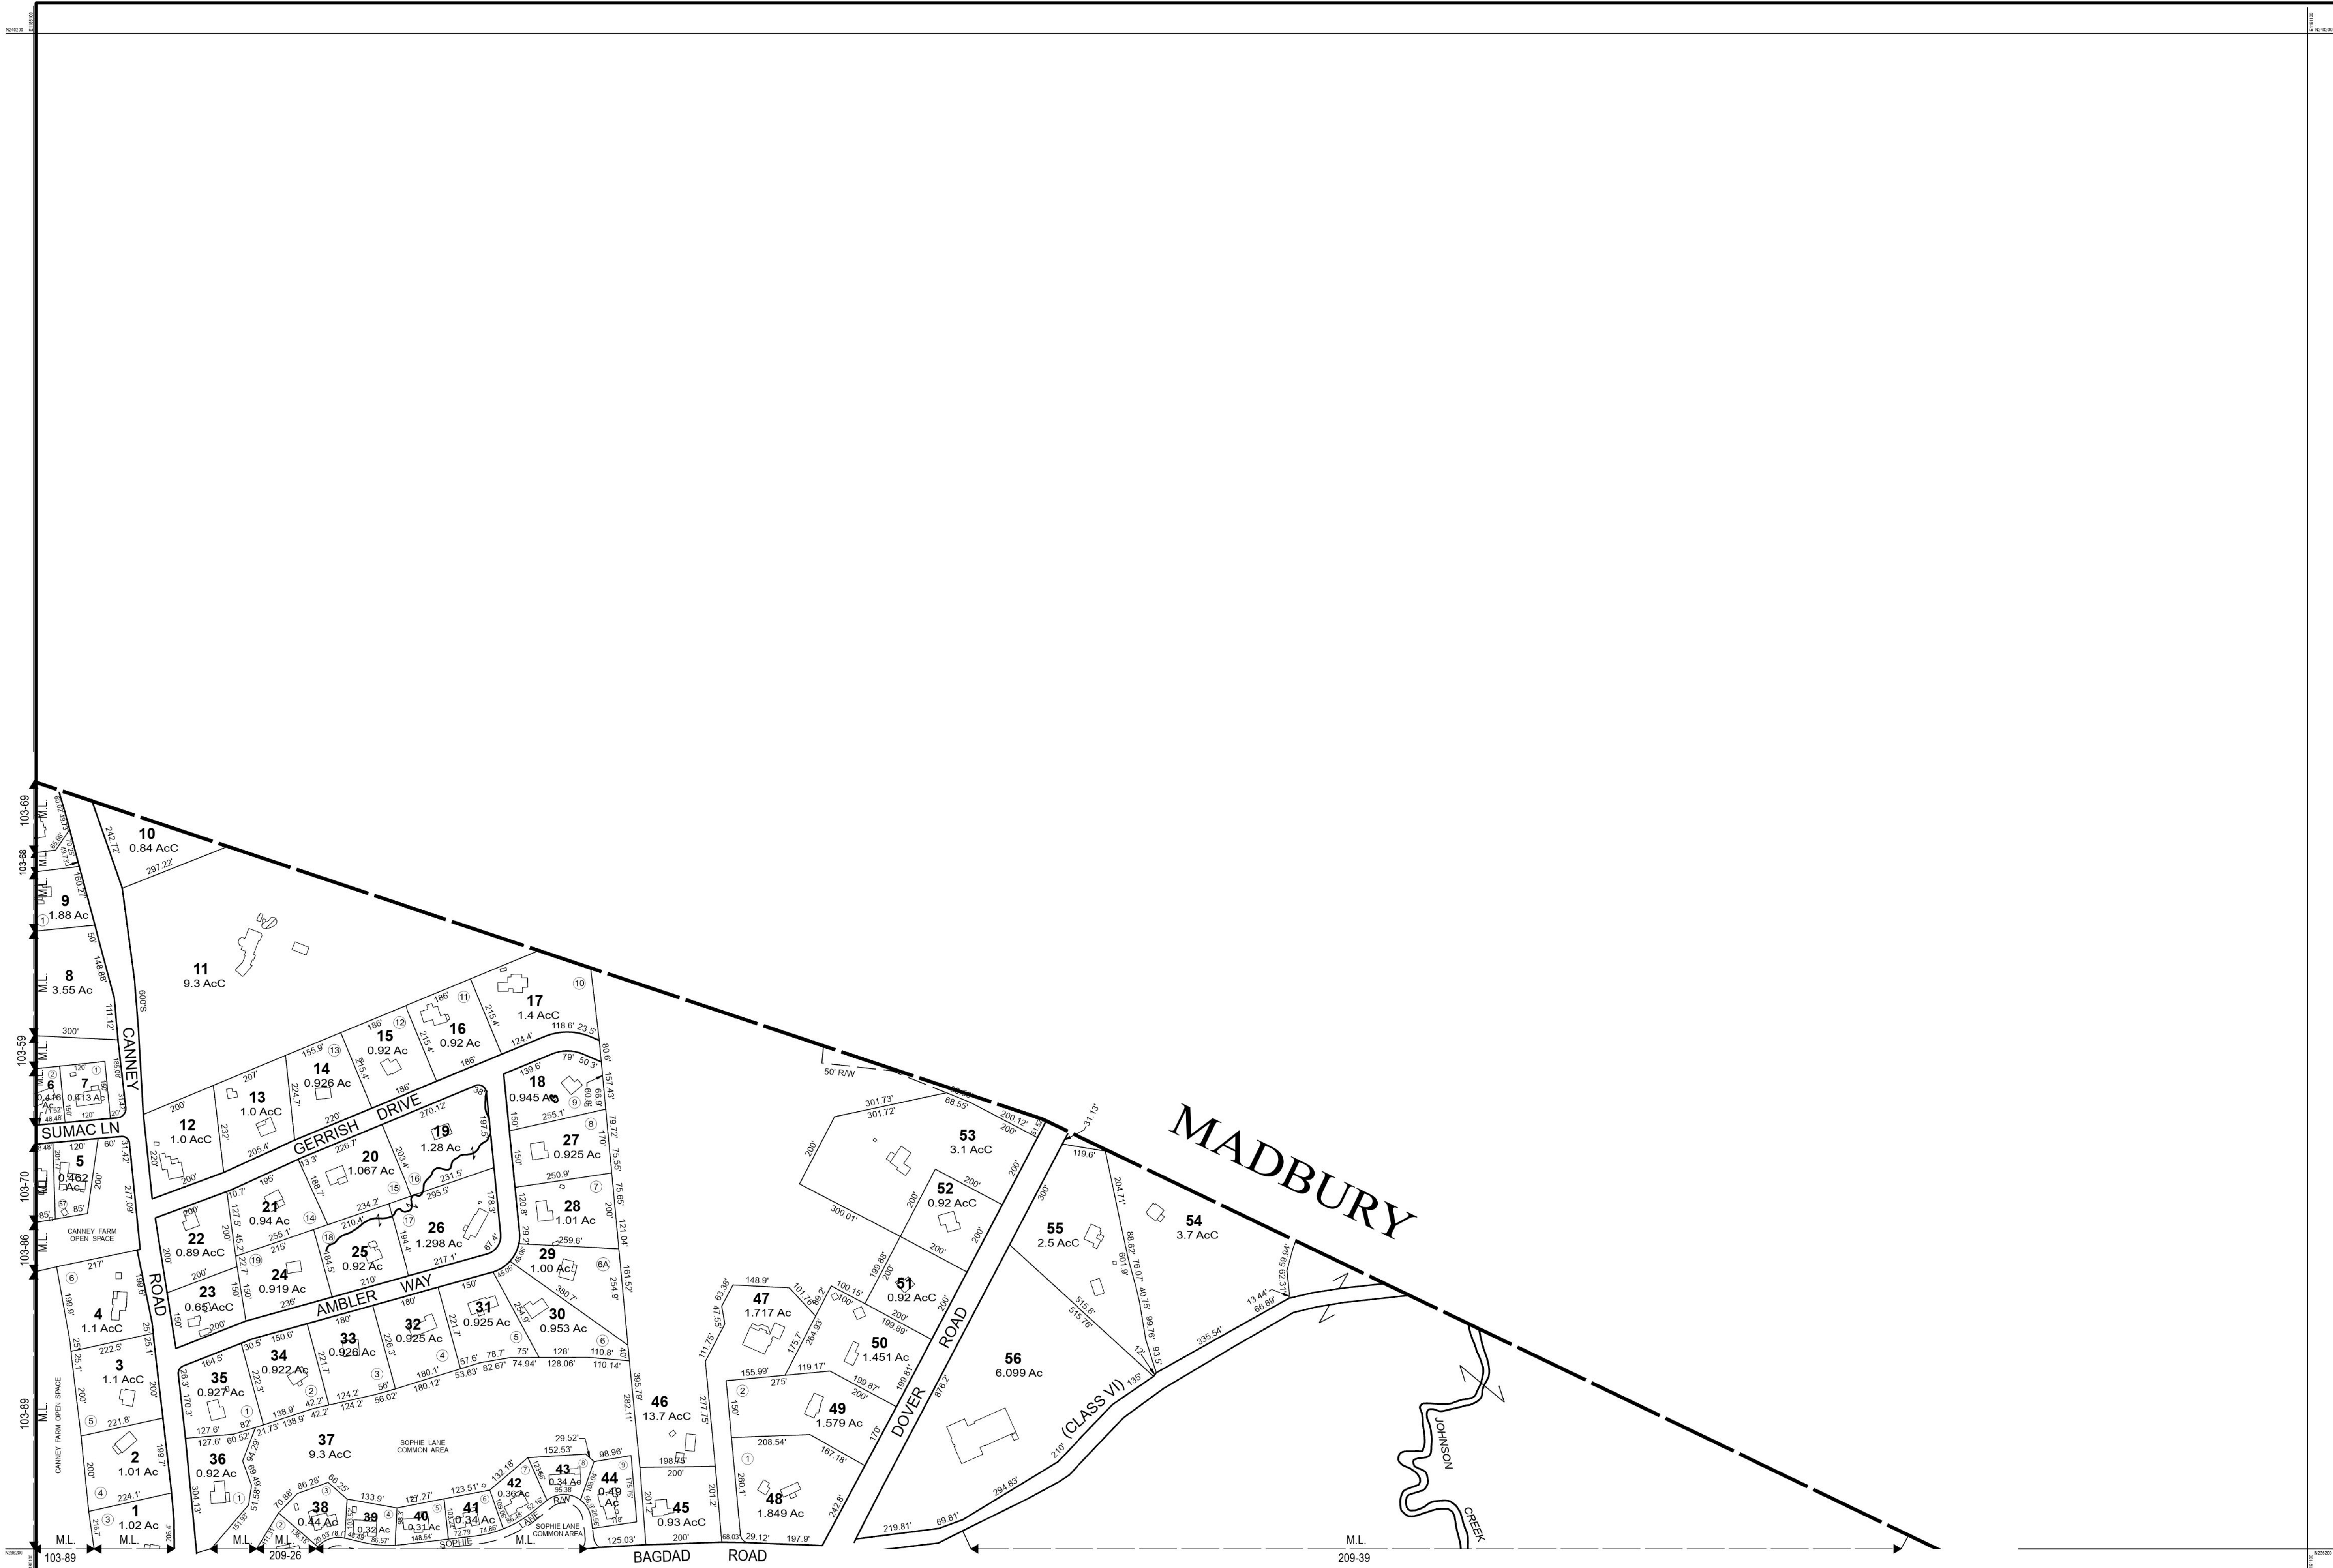

THIS MAP IS FOR ASSESSMENT PURPOSES. IT IS NOT VALID FOR LEGAL DESCRIPTION OR CONVEYANCE.

THE HORIZONTAL DATUM IS THE NEW HAMPSHIRE STATE PLANE COORDINATE SYSTEM, NAD 83.

PHOTOGRAPHY DATE: APRIL 29, 2019

COMPLETION DATE: MAY 1, 2023



PRODUCED IN 2023 BY
Town of Durham GIS Department

LEGEND	
AREA SURVEYED	Ac
AREA CALCULATED	AcC
RECORD DIMENSION	100'
SCALED DIMENSION	100'S
MATCH LINE	← M.L. →
WATER	← W. →
BUILDING	---
EXEMPT PROPERTY	---
SUBDIVISION LOT NO.	---
RIGHT OF WAY/ACCESS	---
COMMON OWNERSHIP	---
WETLANDS	---

FEET	200	100	0	200	400	600
METERS	50	25	0	50	100	150
SCALE: 1" = 200'						
REVISED TO: MAY 1, 2023						

PROPERTY MAPS
DURHAM
NEW HAMPSHIRE

INDEX DIAGRAM			
101	102	103	206
105	104	209	208
106	107	108	109

MAP NO.
206