


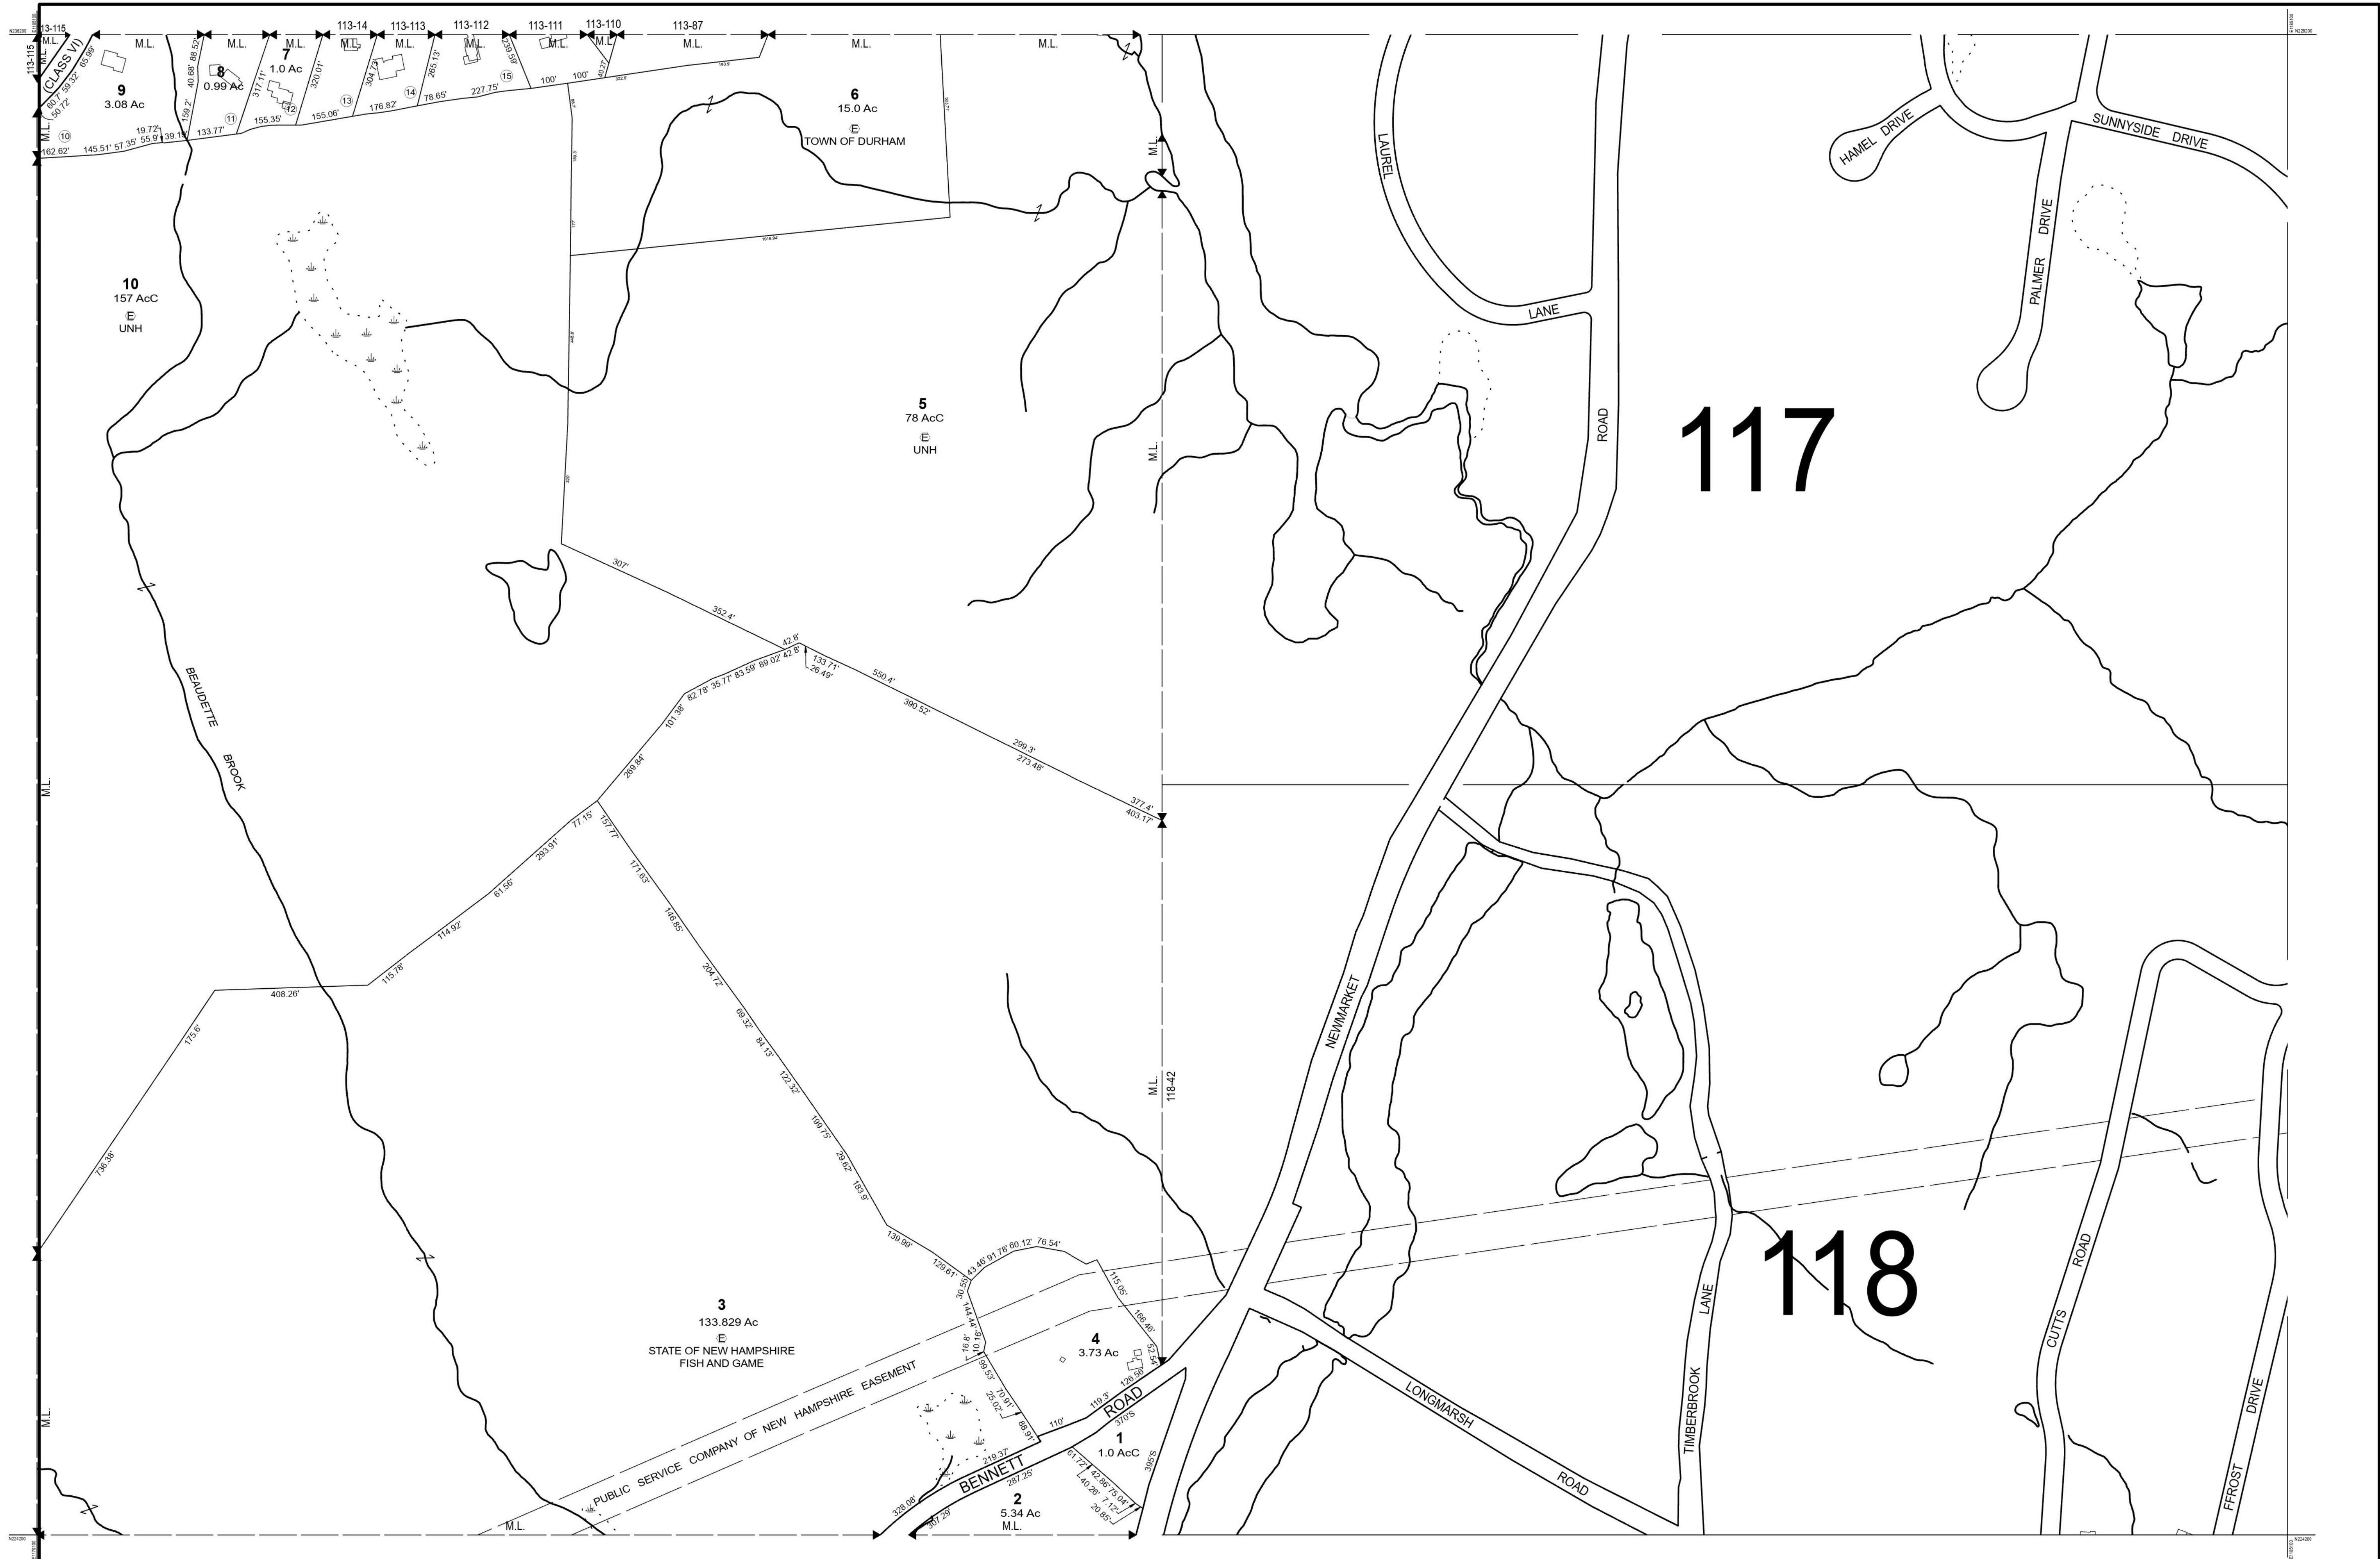

THIS MAP IS FOR ASSESSMENT PURPOSES. IT IS NOT VALID FOR LEGAL DESCRIPTION OR CONVEYANCE.

THE HORIZONTAL DATUM IS THE NEW HAMPSHIRE STATE PLANE COORDINATE SYSTEM, NAD 83.


PHOTOGRAPHY DATE: APRIL 29, 2019

COMPLETION DATE: MAY 1, 2023




PRODUCED IN 2023 BY
Town of Durham GIS Department

LEGEND	
AREA SURVEYED	Ac
AREA CALCULATED	AcC
RECORD DIMENSION	100'
SCALED DIMENSION	100'S
MATCH LINE	
WATER	
BUILDING	
EXEMPT PROPERTY	
SUBDIVISION LOT NO.	
RIGHT OF WAY/ACCESS	
COMMON OWNERSHIP	
WETLANDS	

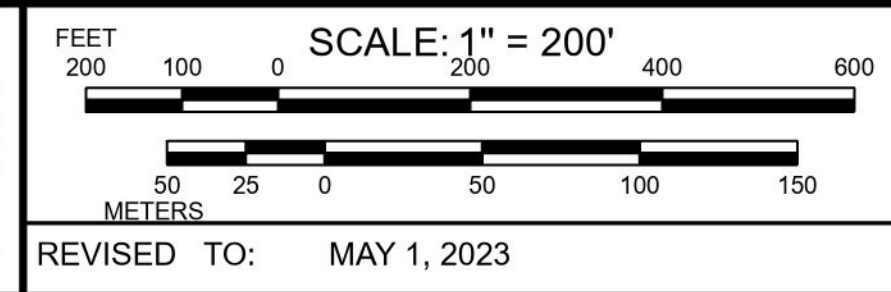

PROPERTY MAPS
DURHAM
NEW HAMPSHIRE

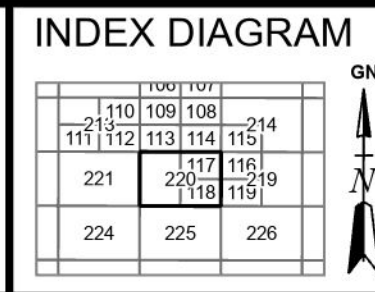

MAP NO.
220