


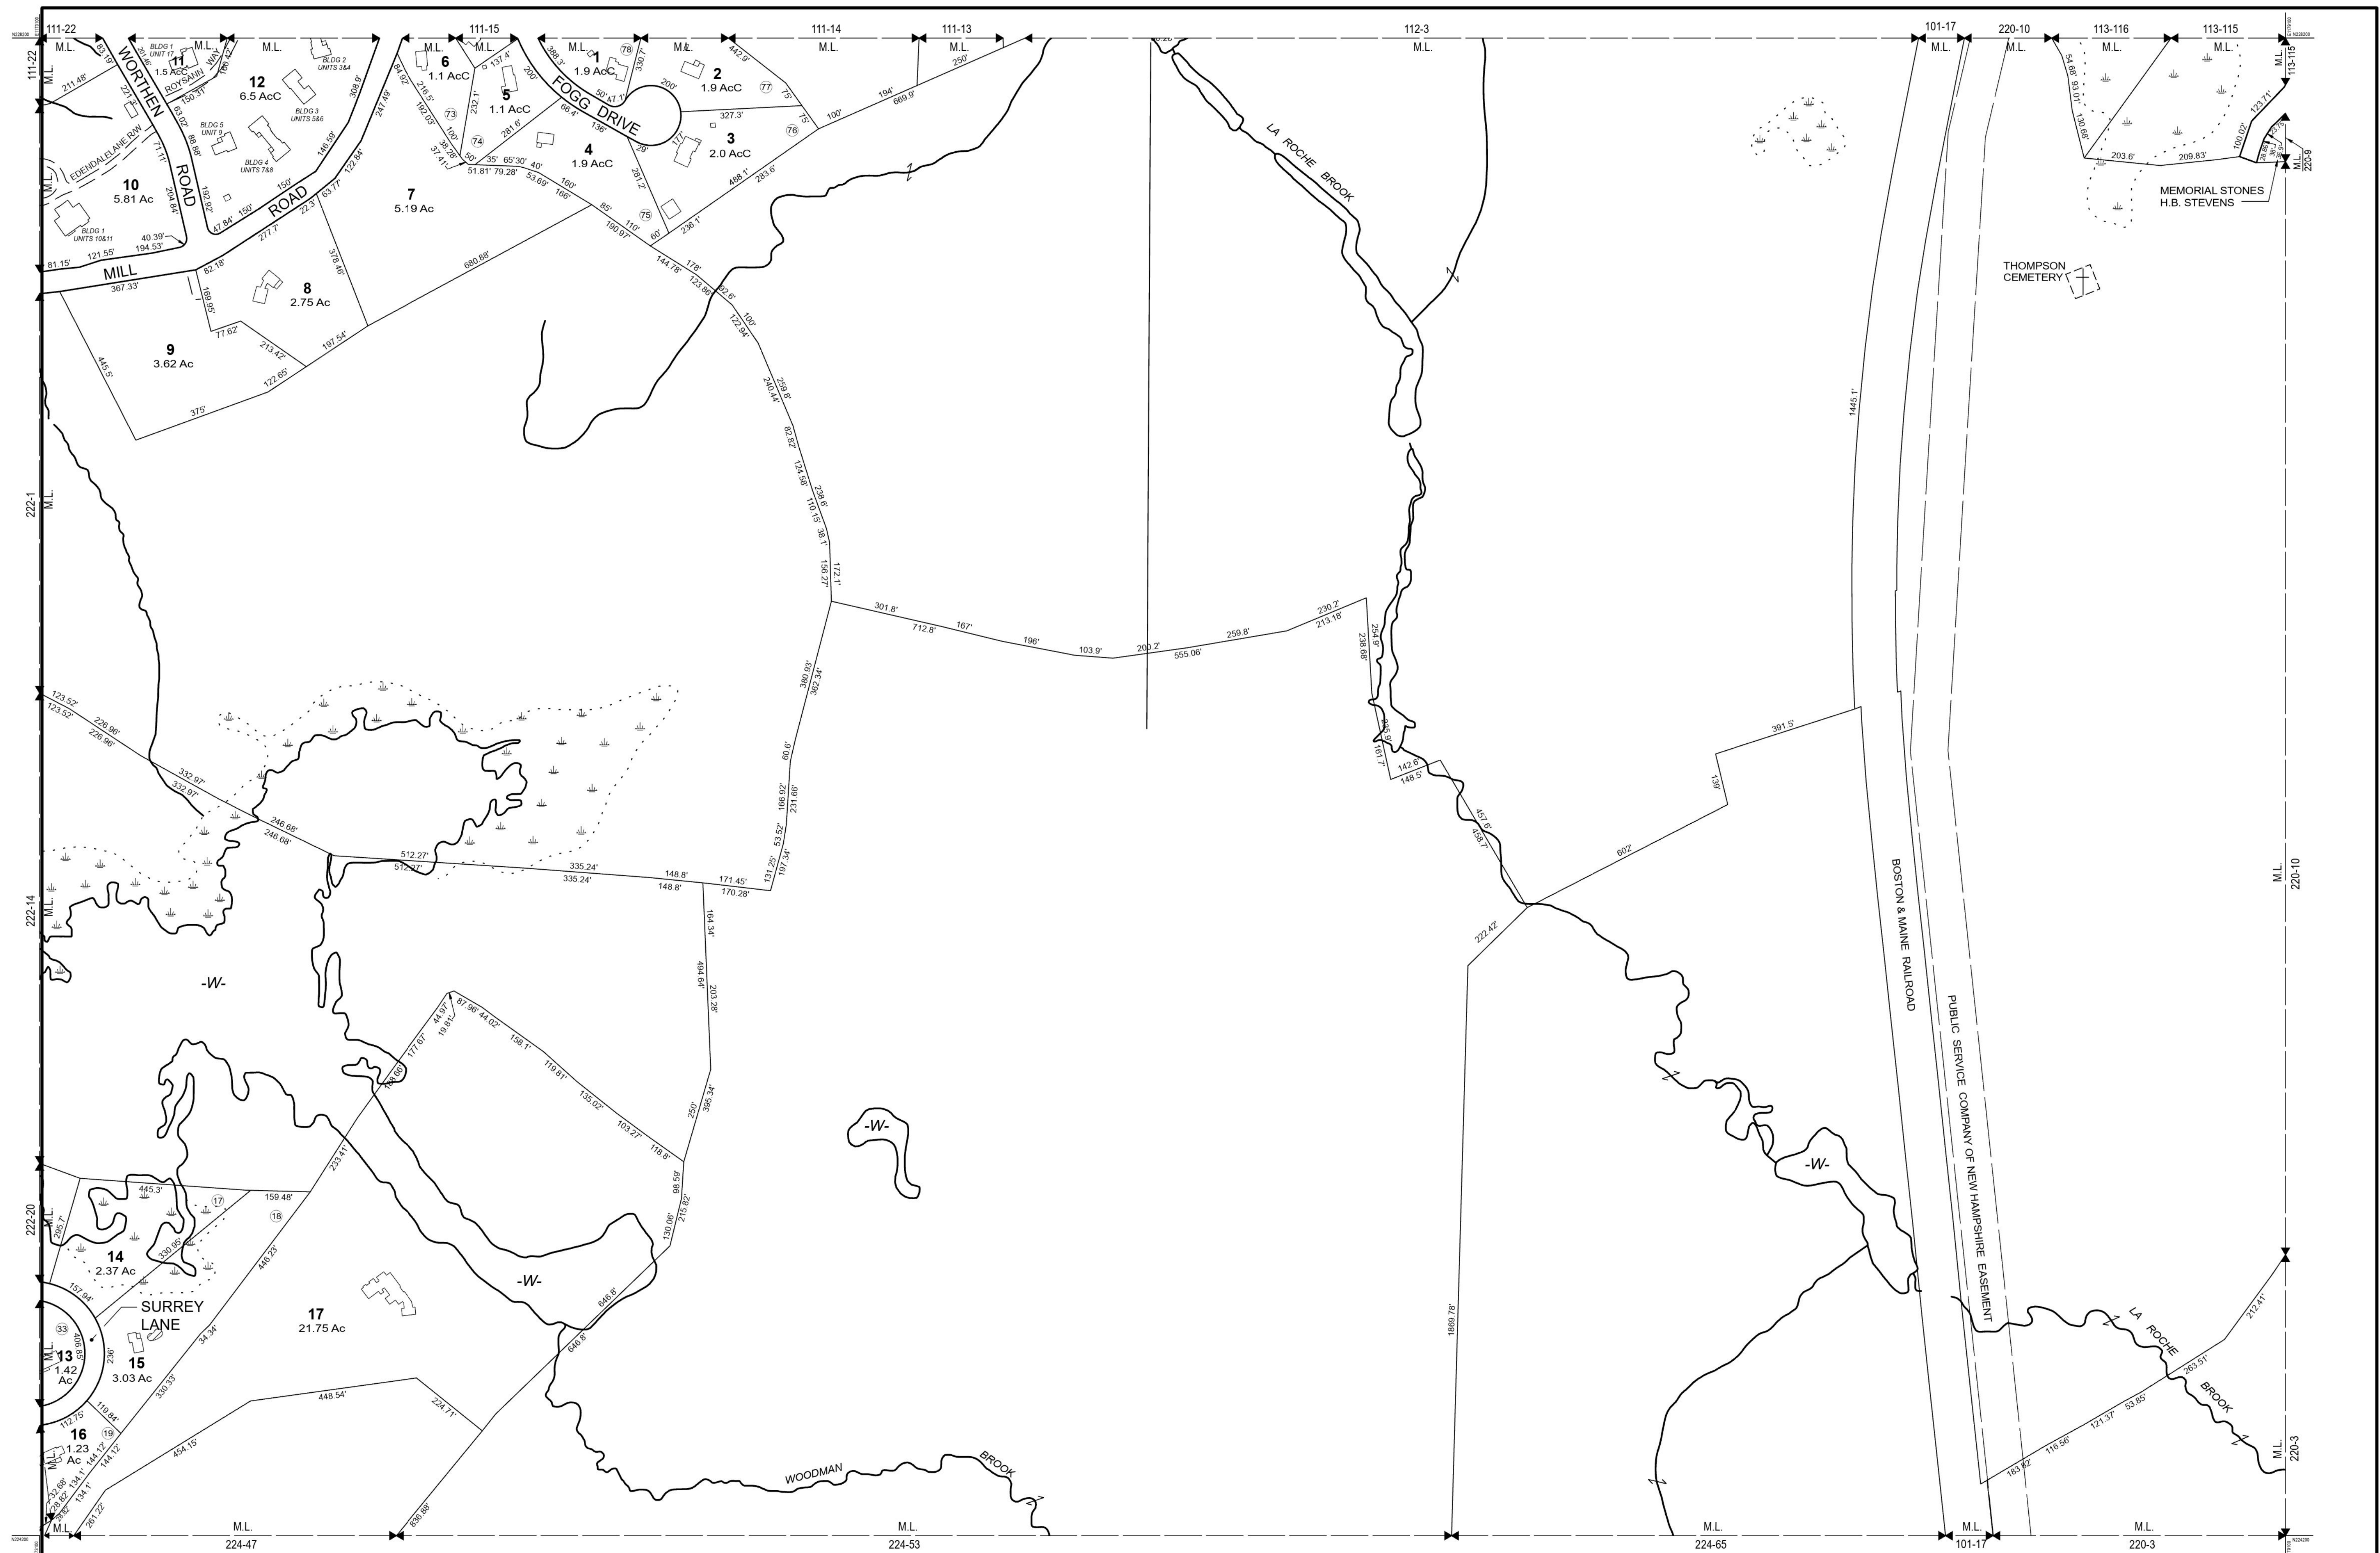

THIS MAP IS FOR ASSESSMENT PURPOSES. IT IS NOT VALID FOR LEGAL DESCRIPTION OR CONVEYANCE.

THE HORIZONTAL DATUM IS THE NEW HAMPSHIRE STATE PLANE COORDINATE SYSTEM, NAD 83.

PHOTOGRAPHY DATE: APRIL 29, 2019

COMPLETION DATE: MAY 1, 2023



PRODUCED IN 2023 BY
Town of Durham GIS Department

LEGEND	
AREA SURVEYED	Ac
AREA CALCULATED	AcC
RECORD DIMENSION	100'
SCALED DIMENSION	100'S
MATCH LINE	
WATER	

LEGEND

BUILDING 


EXEMPT PROPERTY (E)

SUBDIVISION LOT NO. (2)

RIGHT OF WAY/ACCESS RW

COMMON OWNERSHIP 

WETLANDS 

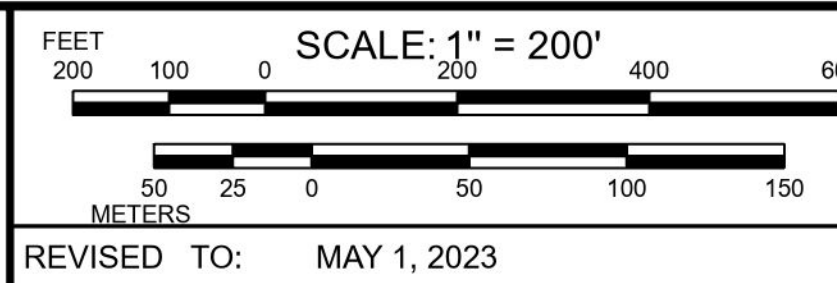

PROPERTY MAPS

DURHAM

NEW HAMPSHIRE

INDEX DIAGRAM

			100	107	
212	213	110	109	108	
	111	112	113	114	11
222	221		220	117	11
				118	11
223	224		225		

MAP NO.

221