


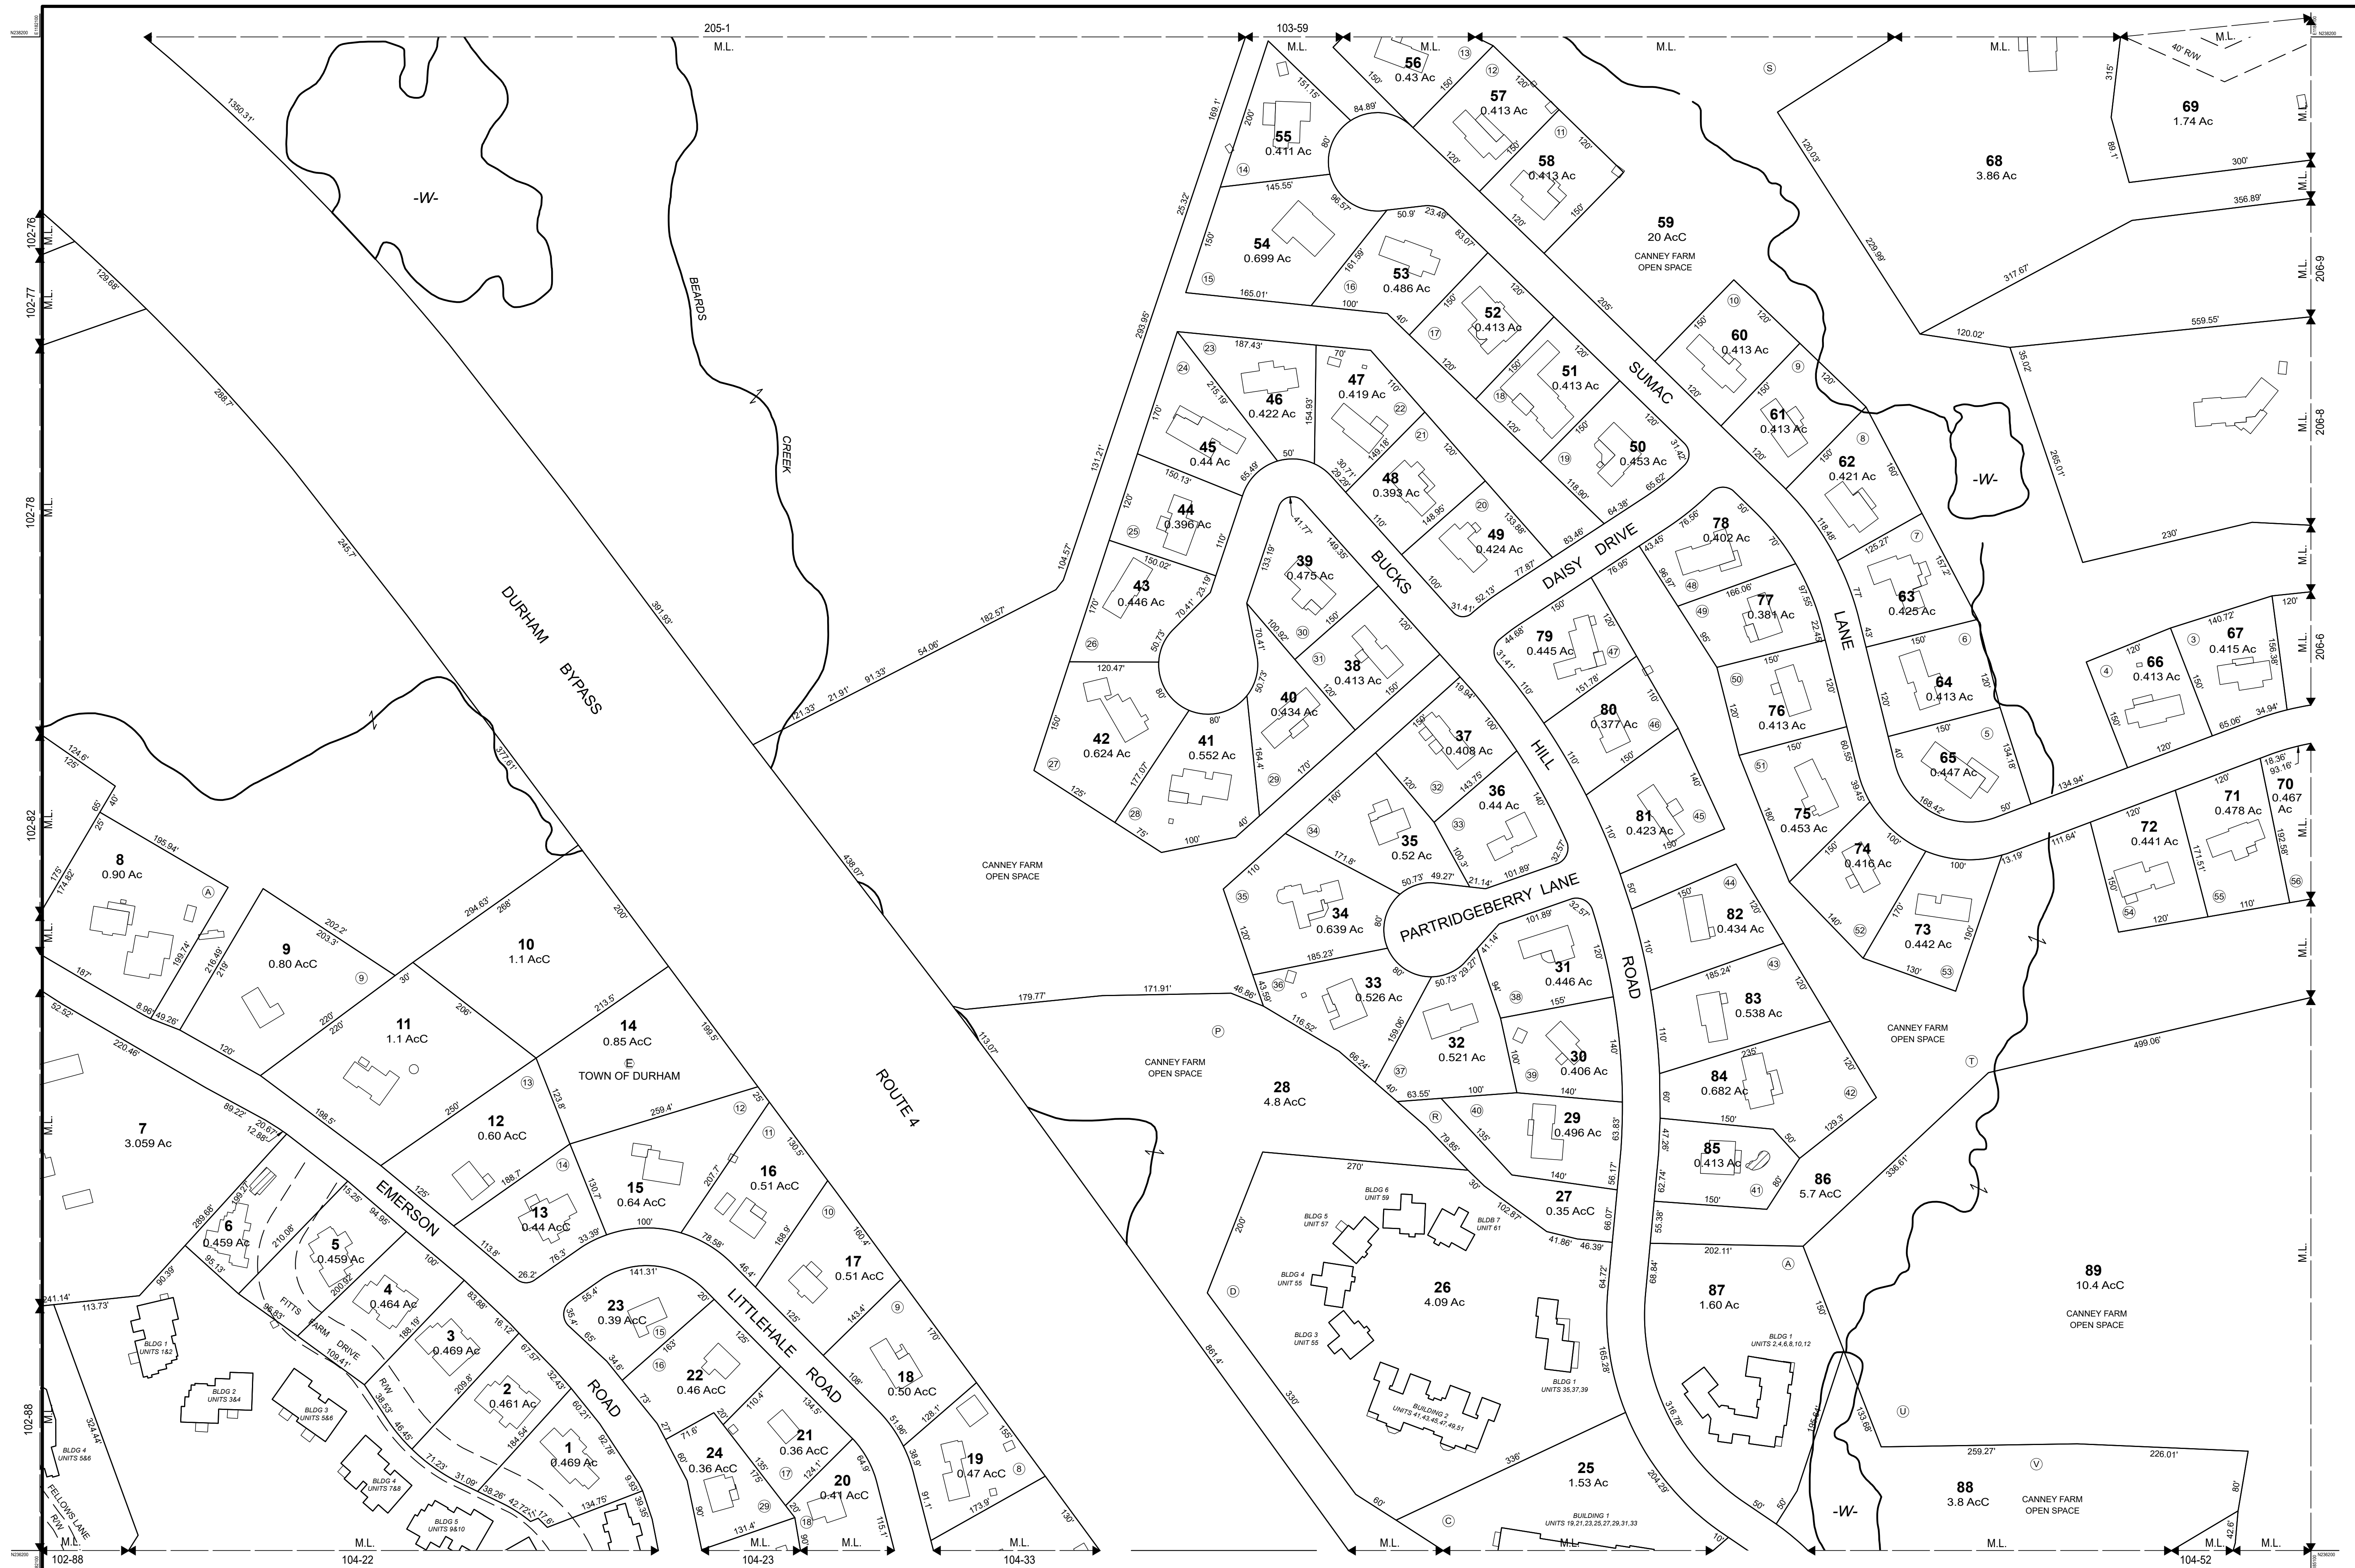

THIS MAP IS FOR ASSESSMENT PURPOSES. IT IS NOT VALID FOR LEGAL DESCRIPTION OR CONVEYANCE.

THE HORIZONTAL DATUM IS THE NEW HAMPSHIRE STATE PLANE
COORDINATE SYSTEM, NAD 83.

PHOTOGRAPHY DATE: APRIL 29, 2019

COMPLETION DATE: MAY 1, 2025



PRODUCED IN 2025 BY
Town of Durham GIS Department

LEGEND	
AREA SURVEYED	Ac
AREA CALCULATED	AcC
RECORD DIMENSION	100'
SCALED DIMENSION	100'S
MATCH LINE	
WATER	

LEGEND

BUILDING 

EXEMPT PROPERTY 

SUBDIVISION LOT NO. 

RIGHT OF WAY/ACCESS RTW 

COMMON OWNERSHIP 

WETLANDS 

SCALE: 1" = 100'

The graphic scale bar consists of two horizontal bars. The top bar is labeled 'FEET' and has markings at 100, 50, 0, 100, 200, and 300. The bottom bar is labeled 'METERS' and has markings at 25, 12.5, 0, 25, 50, and 75. The bars are black with white markings and numbers.


REVISD TO: MAY 1, 2025

PROPERTY MAPS

DURHAM

NEW HAMPSHIRE

INDEX DIAGRAM

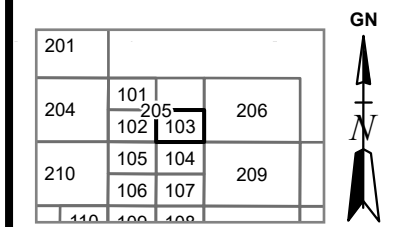

MAP NO.

103