


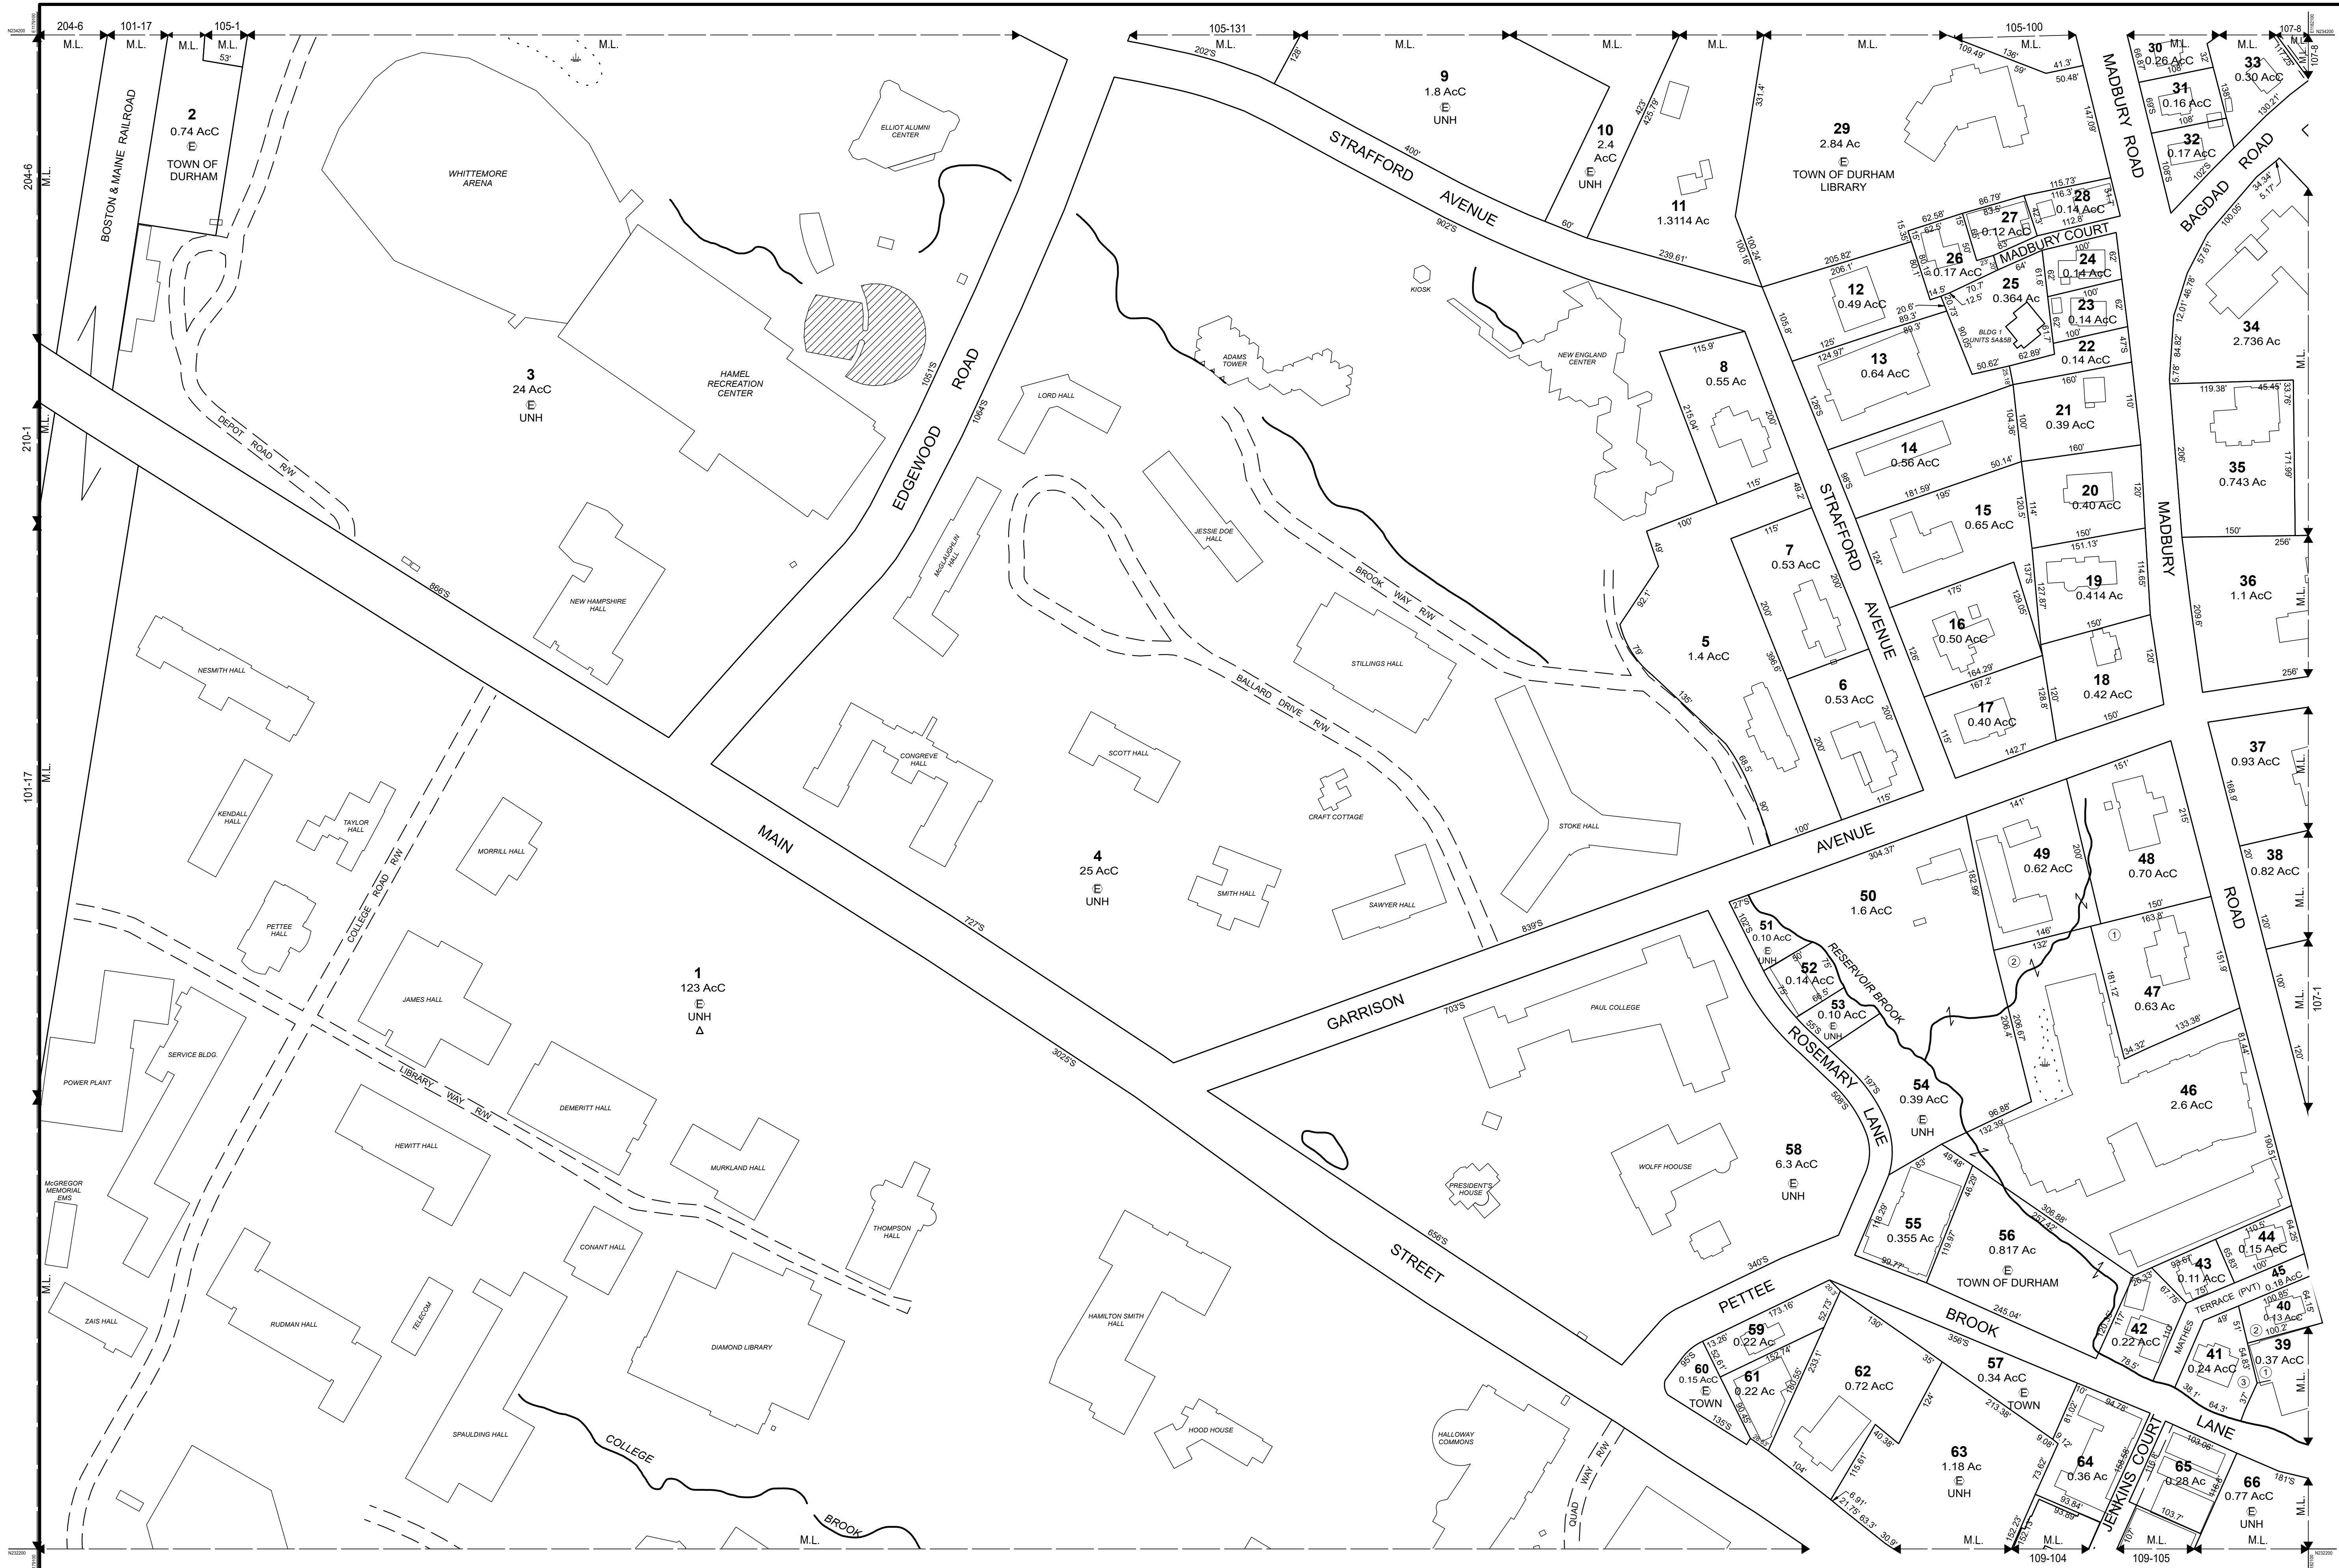

THIS MAP IS FOR ASSESSMENT PURPOSES. IT IS NOT VALID FOR LEGAL DESCRIPTION OR CONVEYANCE.

THE HORIZONTAL DATUM IS THE NEW HAMPSHIRE STATE PLANE COORDINATE SYSTEM, NAD 83.

PHOTOGRAPHY DATE: APRIL 29, 2019

COMPLETION DATE: MAY 1, 2025



PRODUCED IN 2025 BY
Town of Durham GIS Department

LEGEND

AREA SURVEYED	-----	Ac
AREA CALCULATED	-----	AcC
RECORD DIMENSION	-----	100'
SCALED DIMENSION	-----	100'S
MATCH LINE	-----	
WATER	-----	

LEGEND

BUILDING	-----	
EXEMPT PROPERTY	-----	
SUBDIVISION LOT NO.	-----	
RIGHT OF WAY/ACCESS	-----	
COMMON OWNERSHIP	-----	
WETLANDS	-----	

FEET 100 50 0 100 200 300

SCALE: 1" = 100'

METERS 25 12.5 0 25 50 75

REVISED TO: MAY 1, 2025

PROPERTY MAPS

DURHAM

NEW HAMPSHIRE

INDEX DIAGRAM

MAP NO. 106