


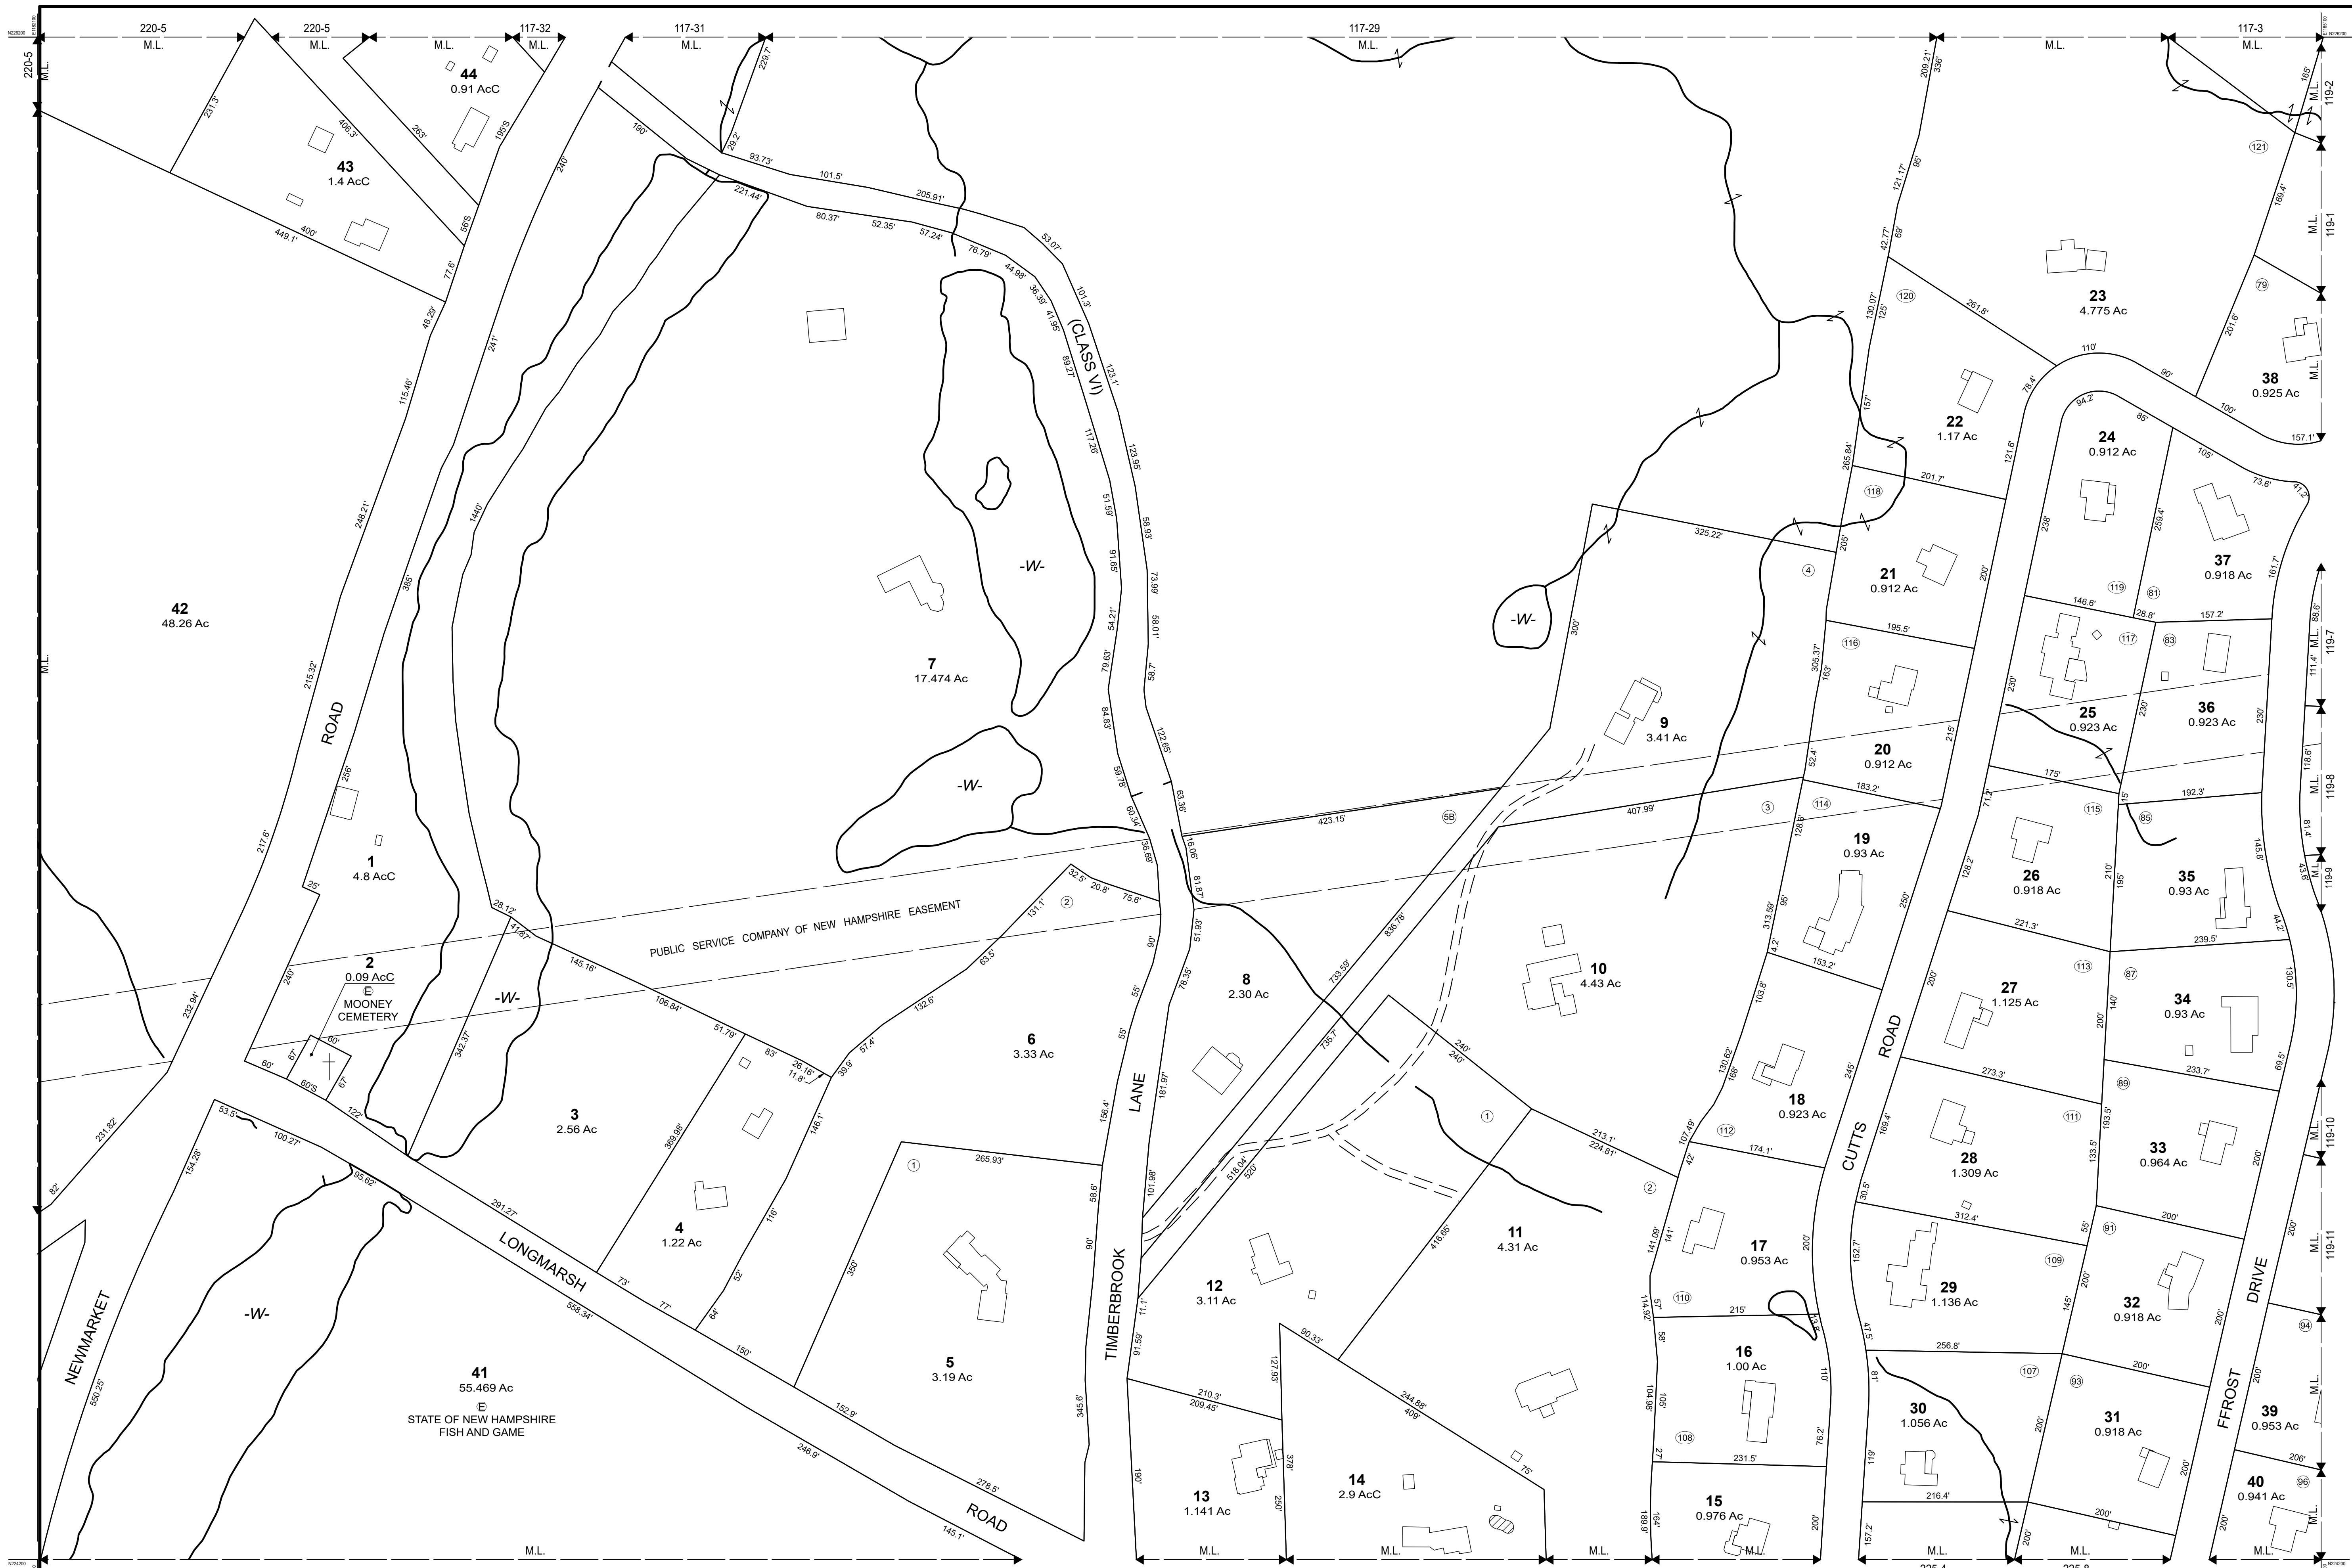

THIS MAP IS FOR ASSESSMENT PURPOSES. IT IS NOT VALID FOR LEGAL DESCRIPTION OR CONVEYANCE.

THE HORIZONTAL DATUM IS THE NEW HAMPSHIRE STATE PLANE COORDINATE SYSTEM, NAD 83.

PHOTOGRAPHY DATE: APRIL 29, 2019

COMPLETION DATE: MAY 1, 2025



PRODUCED IN 2025 BY
Town of Durham GIS Department

LEGEND

AREA SURVEYED Ac

AREA CALCULATED AcC

RECORD DIMENSION 100'

SCALED DIMENSION 100'S

MATCH LINE M.L.

WATER -W-

BUILDING [Symbol]

EXEMPT PROPERTY [Symbol]

SUBDIVISION LOT NO. [Symbol]

RIGHT OF WAY/ACCESS [Symbol]

COMMON OWNERSHIP [Symbol]

WETLANDS [Symbol]

FEET

100 50 0 100 200 300

METERS

25 12.5 0 25 50 75


SCALE: 1" = 100'

REVISED TO: MAY 1, 2025

PROPERTY MAPS

DURHAM

NEW HAMPSHIRE

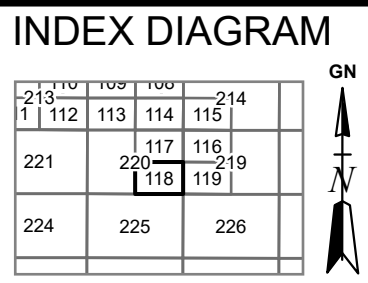

MAP NO.

118