


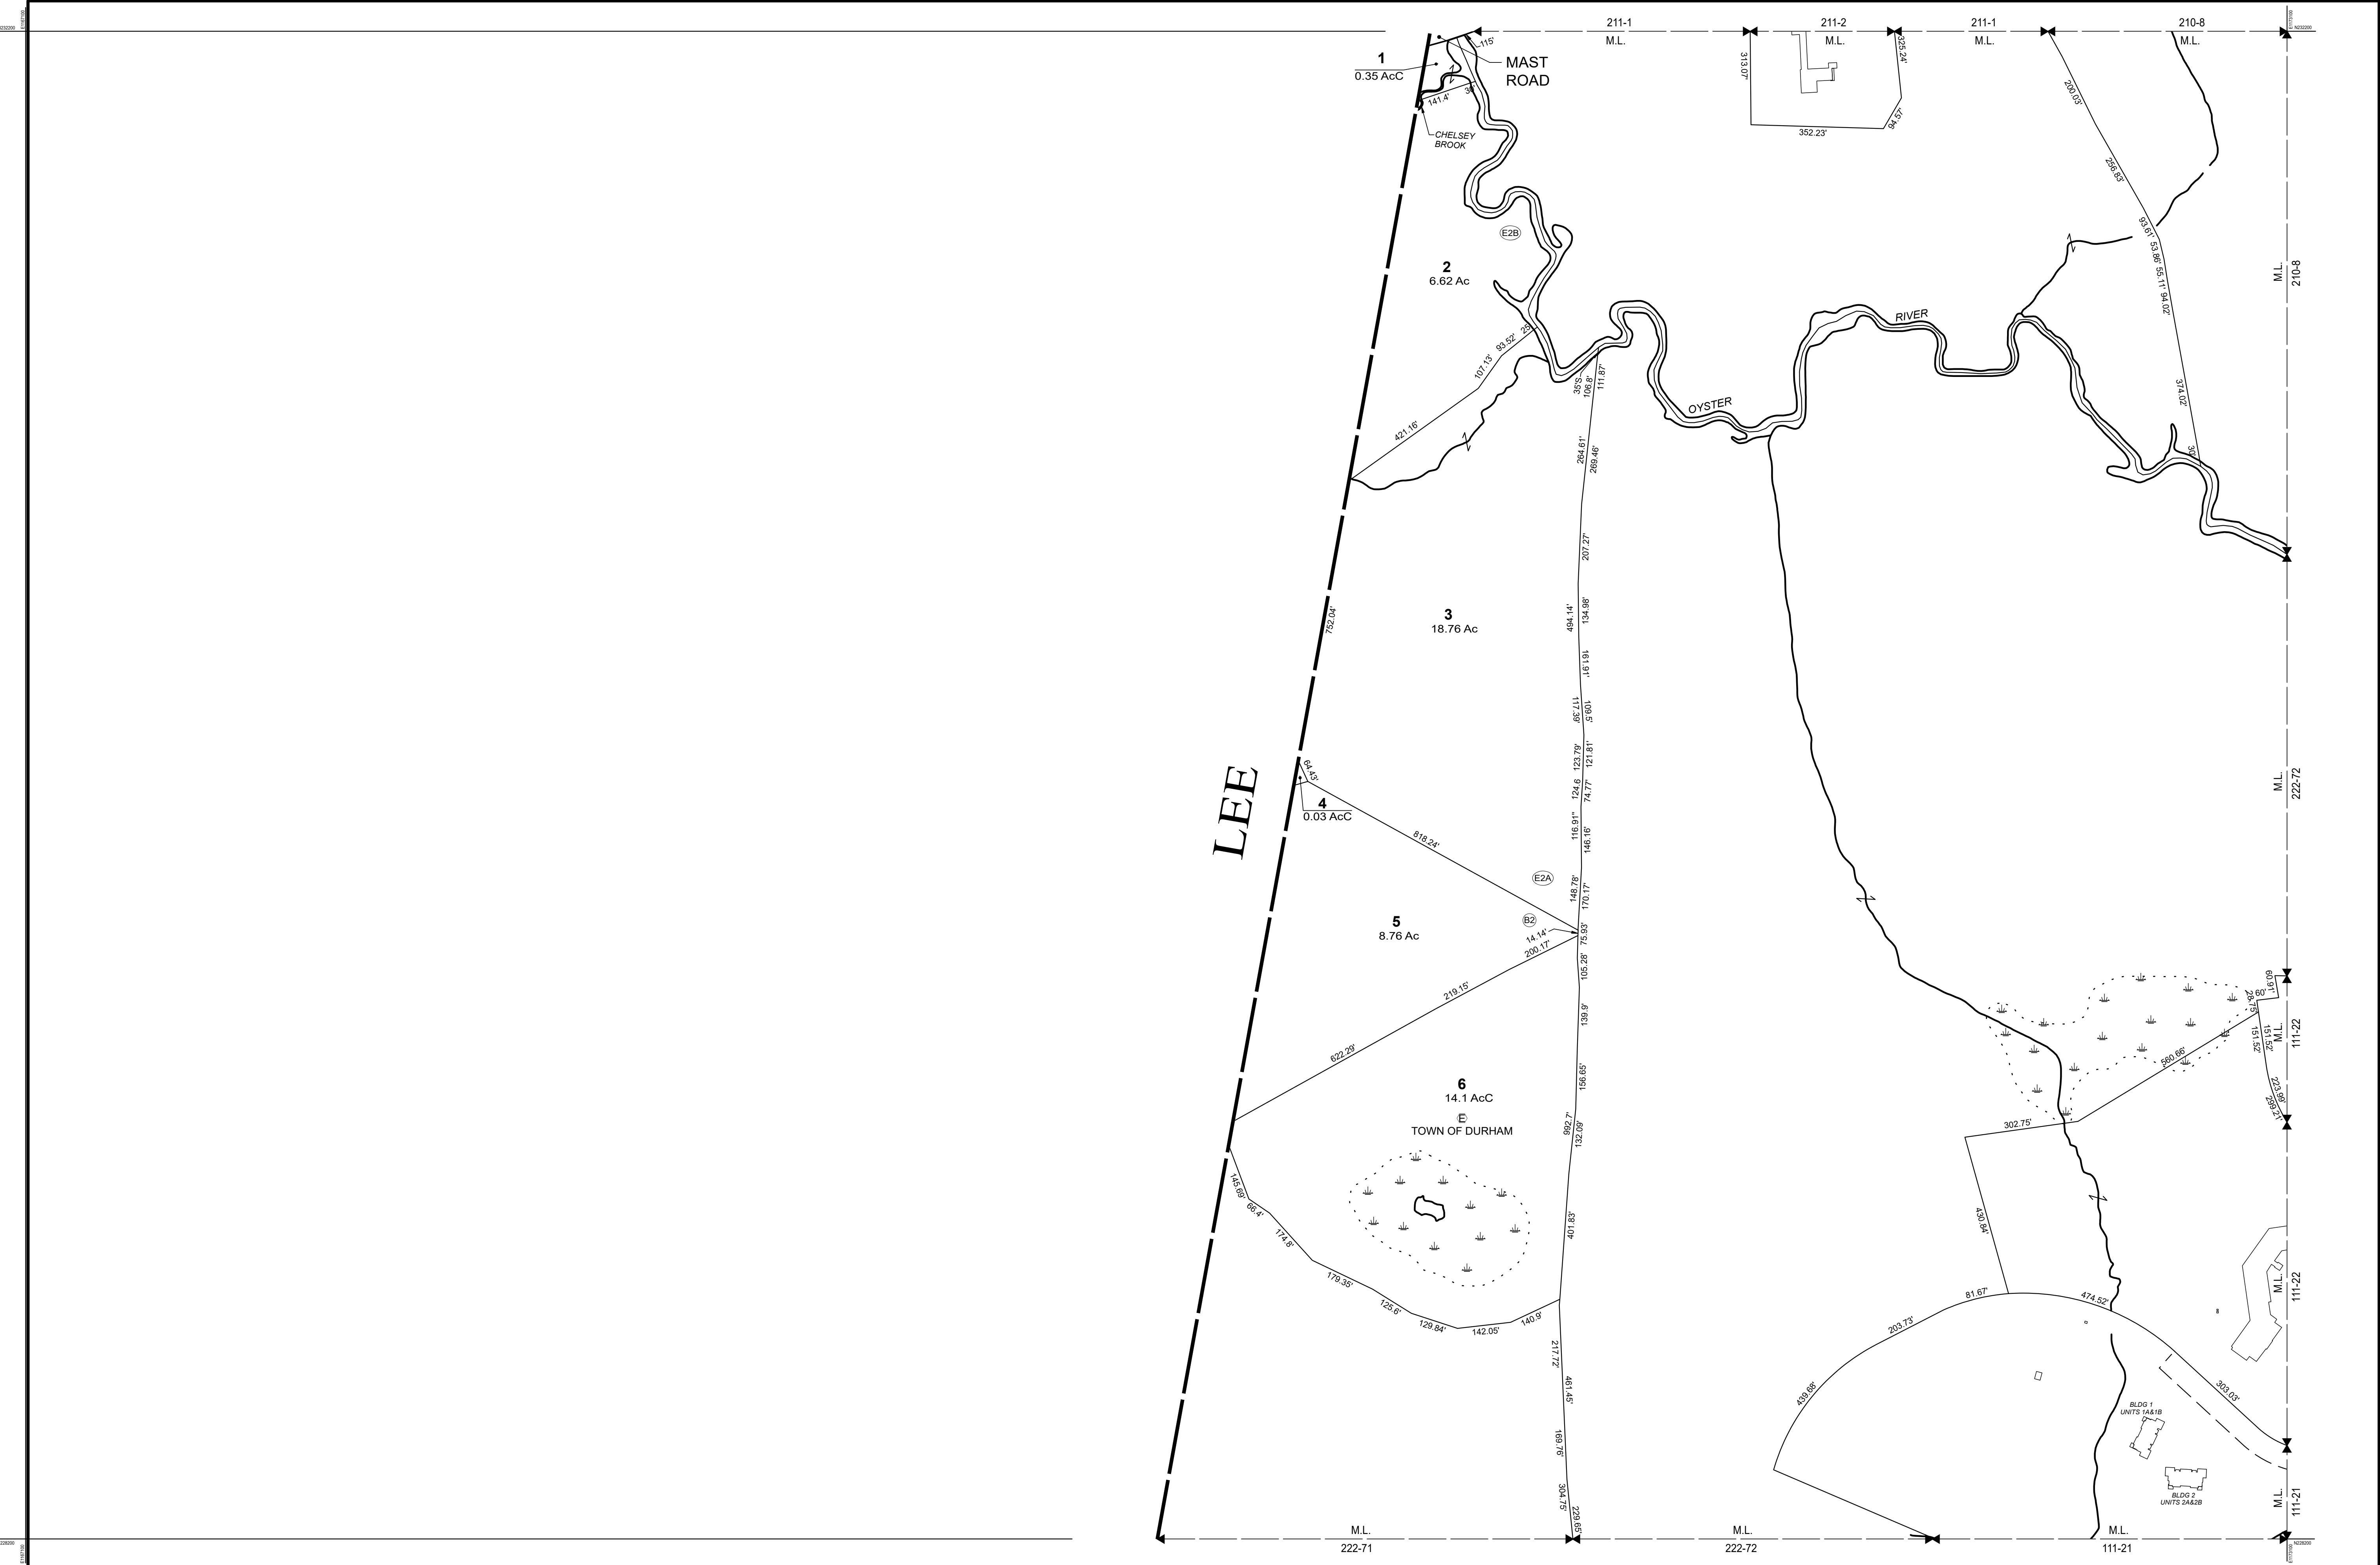

THIS MAP IS FOR ASSESSMENT PURPOSES. IT IS NOT VALID FOR LEGAL DESCRIPTION OR CONVEYANCE.

THE HORIZONTAL DATUM IS THE NEW HAMPSHIRE STATE PLANE COORDINATE SYSTEM, NAD 83.

PHOTOGRAPHY DATE: APRIL 29, 2019

COMPLETION DATE: MAY 1, 2025

PRODUCED IN 2025 BY
Town of Durham GIS Department

LEGEND

AREA SURVEYED	Ac
AREA CALCULATED	AcC
RECORD DIMENSION	100'
SCALED DIMENSION	100'S
MATCH LINE	M.L.
WATER	-W-

LEGEND

BUILDING	---
EXEMPT PROPERTY	---
SUBDIVISION LOT NO.	---
RIGHT OF WAY/ACCESS	---
COMMON OWNERSHIP	---
WETLANDS	---

FEET
200 100 0 200 400 600

SCALE: 1" = 200'

METERS
50 25 0 50 100 150

REVISED TO: MAY 1, 2025

PROPERTY MAPS

DURHAM

NEW HAMPSHIRE

INDEX DIAGRAM

211	210
212	211
222	221

GN

MAP NO.

212