


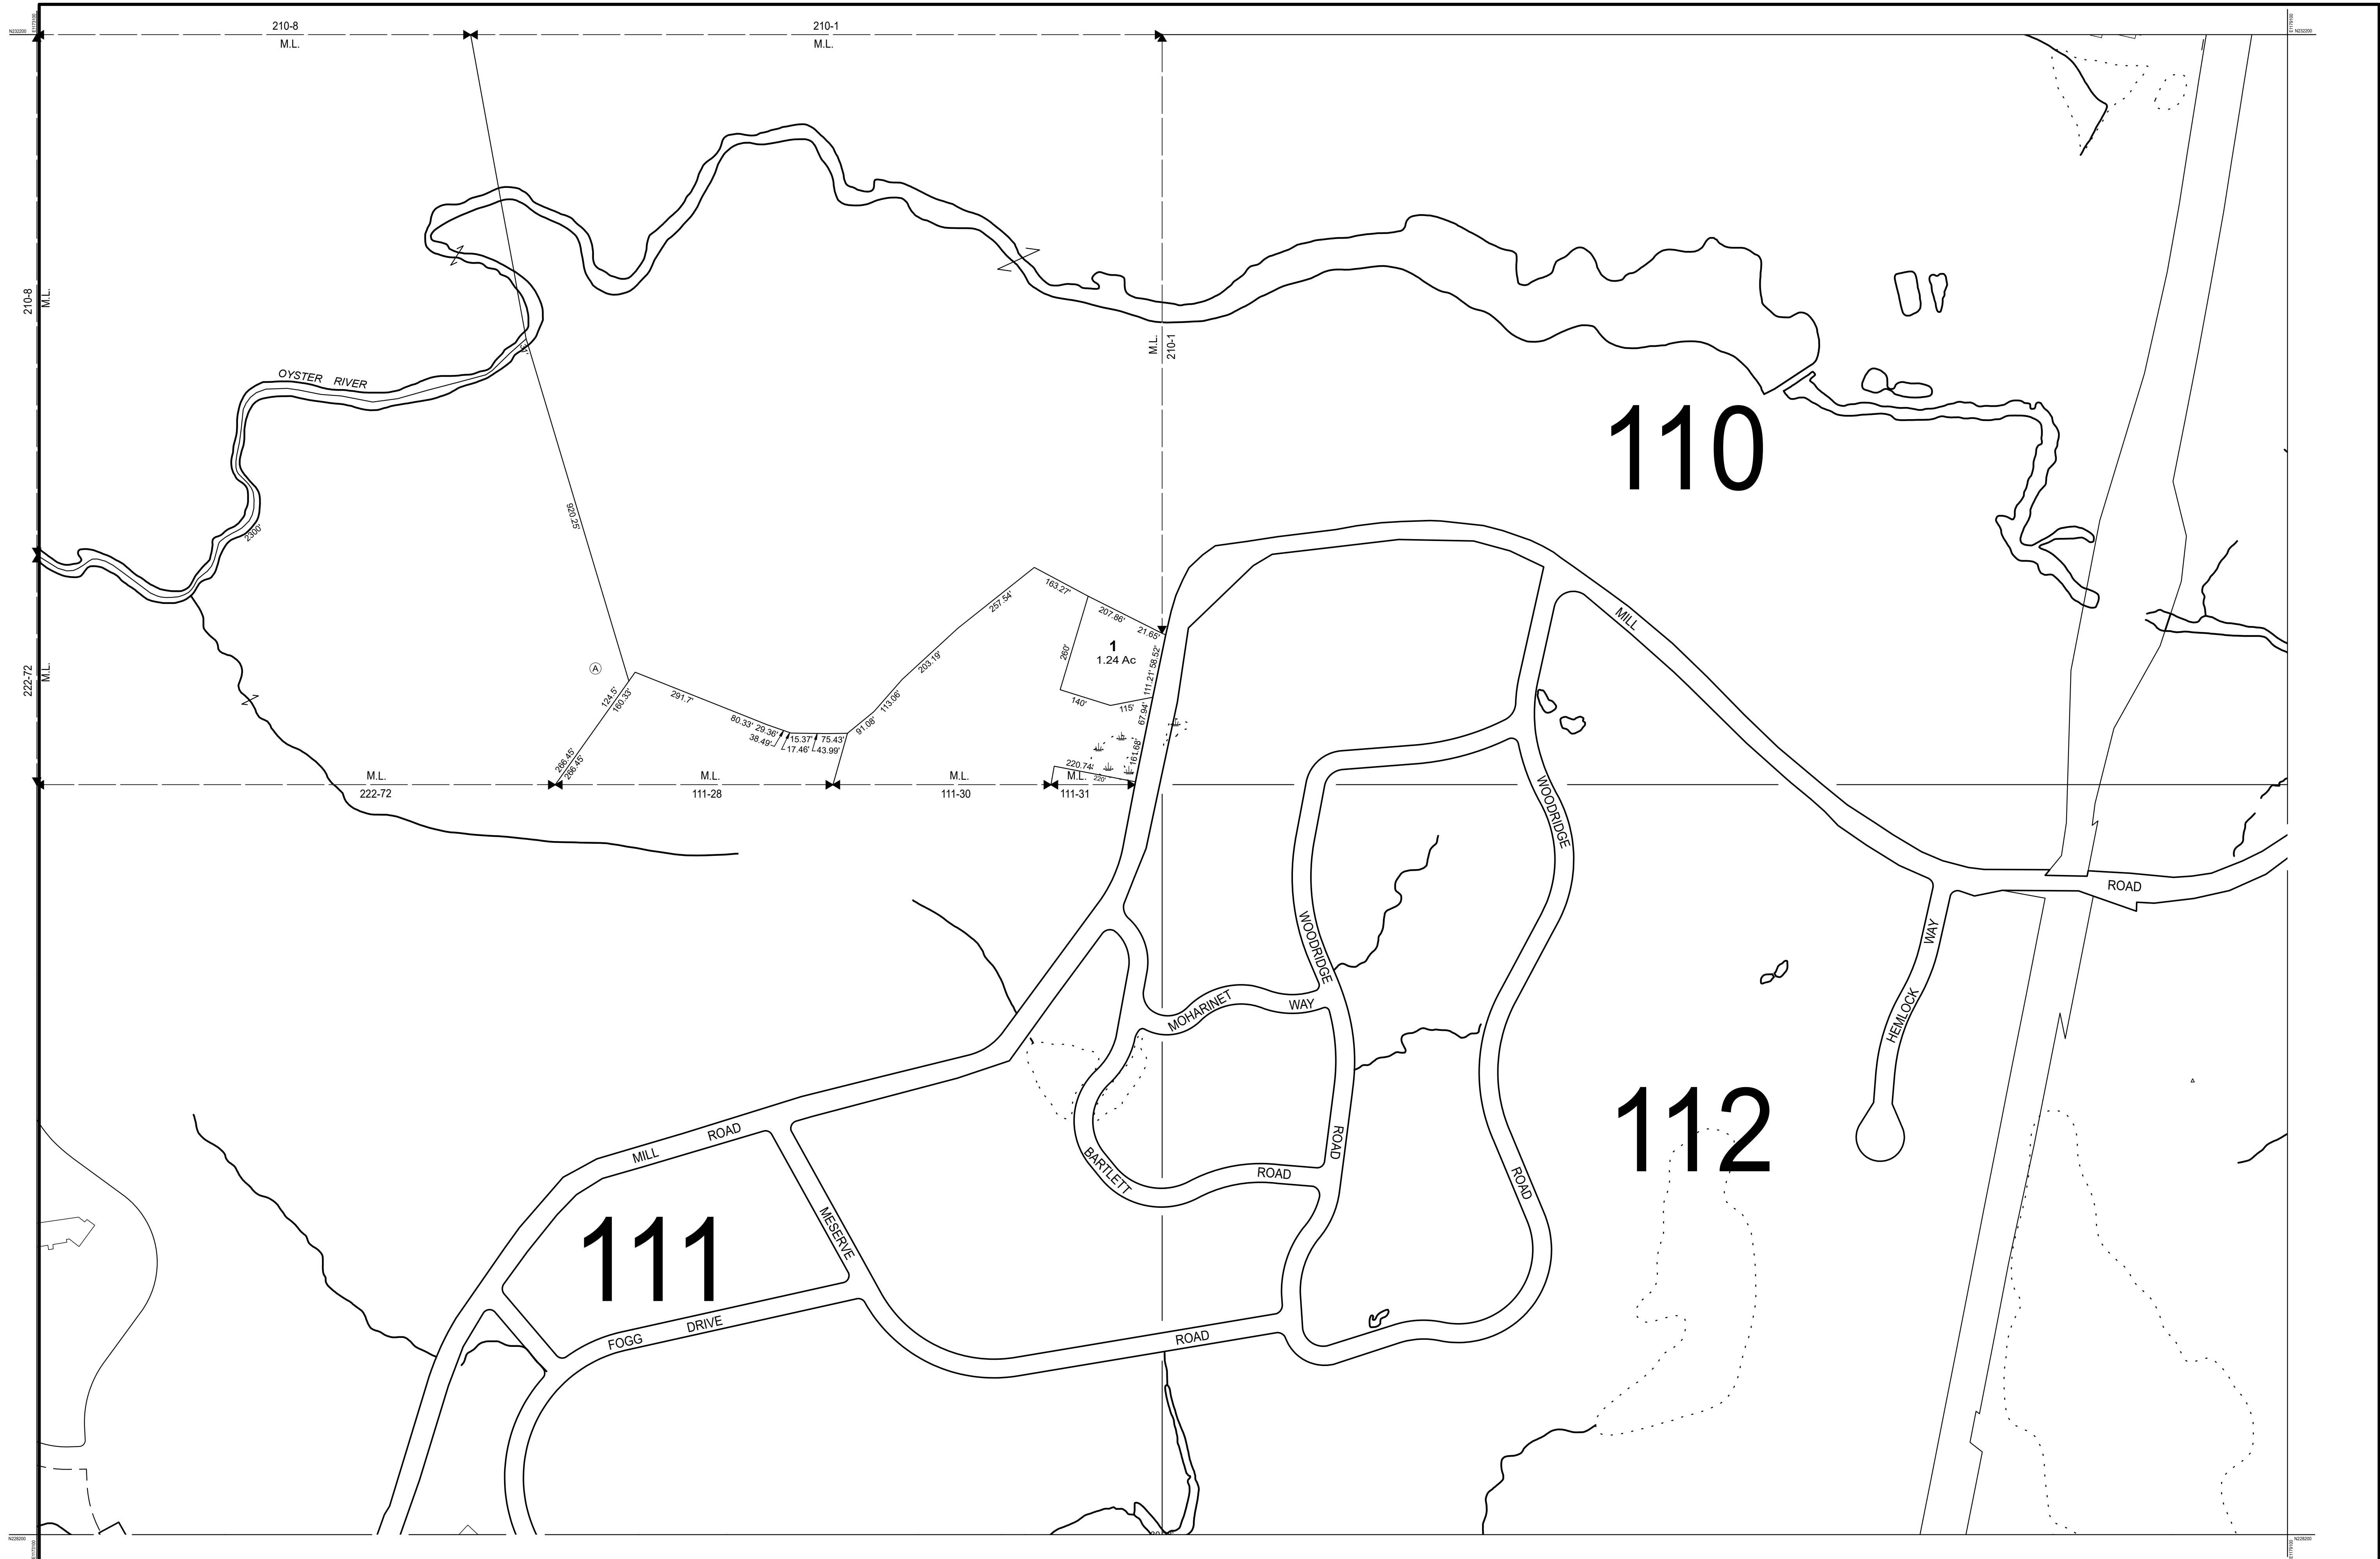

THIS MAP IS FOR ASSESSMENT PURPOSES. IT IS NOT VALID FOR LEGAL DESCRIPTION OR CONVEYANCE.

THE HORIZONTAL DATUM IS THE NEW HAMPSHIRE STATE PLANE COORDINATE SYSTEM, NAD 83.


PHOTOGRAPHY DATE: APRIL 29, 2019

COMPLETION DATE: MAY 1, 2025



PRODUCED IN 2025 BY
Town of Durham GIS Department

LEGEND	
AREA SURVEYED	Ac
AREA CALCULATED	AcC
RECORD DIMENSION	100'
SCALED DIMENSION	100'S
MATCH LINE	M.L.
WATER	-W-
BUILDING	[Symbol]
EXEMPT PROPERTY	[Symbol]
SUBDIVISION LOT NO.	[Symbol]
RIGHT OF WAY/ACCESS	[Symbol]
COMMON OWNERSHIP	[Symbol]
WETLANDS	[Symbol]

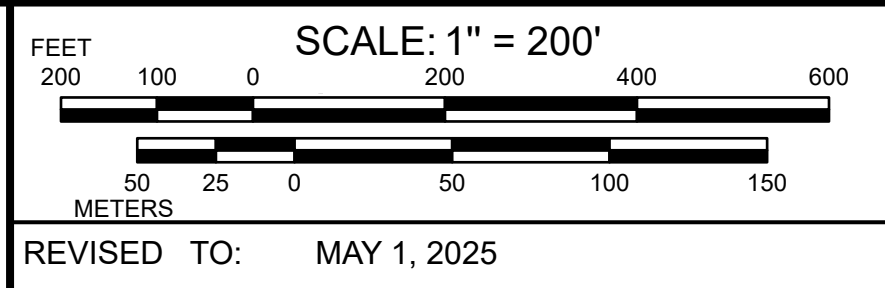

PROPERTY MAPS
DURHAM
NEW HAMPSHIRE

INDEX DIAGRAM

211	210	106	104
212	110	106	107
222	221	117	115

MAP NO.
213