


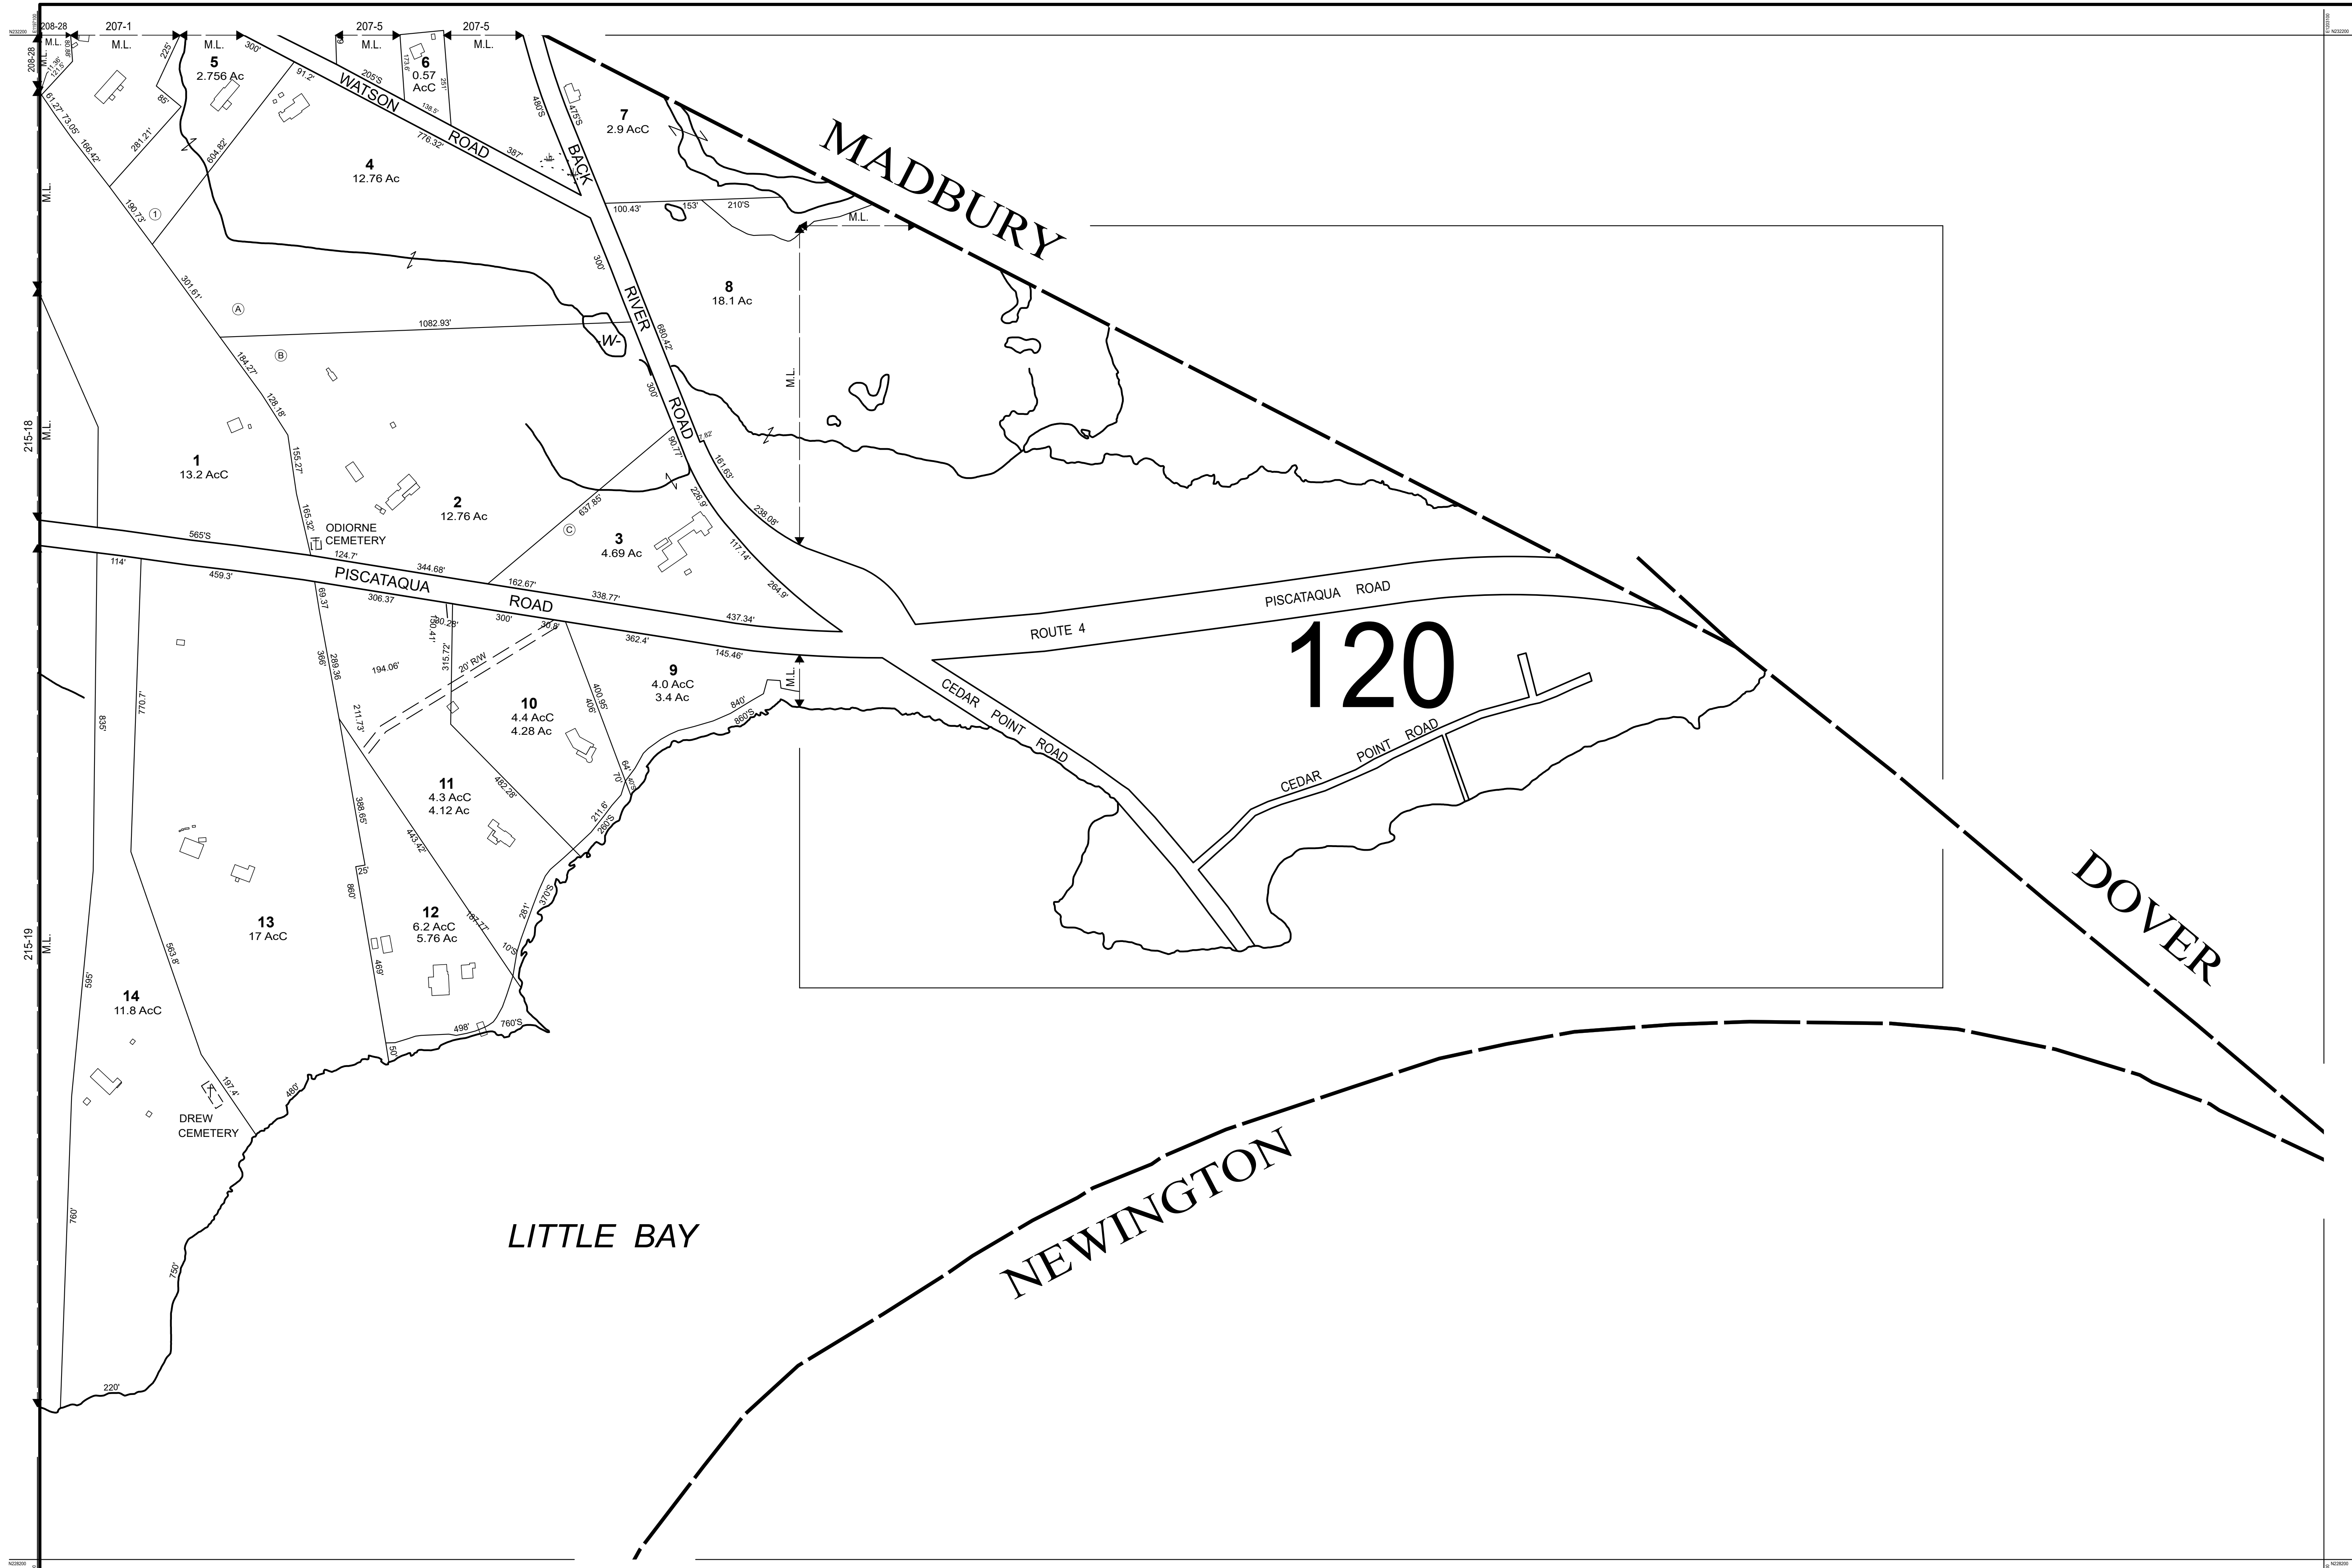

THIS MAP IS FOR ASSESSMENT PURPOSES. IT IS NOT VALID FOR LEGAL DESCRIPTION OR CONVEYANCE.

THE HORIZONTAL DATUM IS THE NEW HAMPSHIRE STATE PLANE COORDINATE SYSTEM, NAD 83.


PHOTOGRAPHY DATE: APRIL 29, 2019

COMPLETION DATE: MAY 1, 2025




PRODUCED IN 2025 BY
Town of Durham GIS Department

LEGEND	
BUILDING	-----
EXEMPT PROPERTY	-----
SUBDIVISION LOT NO.	-----
RIGHT OF WAY/ACCESS	-----
COMMON OWNERSHIP	-----
WETLANDS	-----
AREA SURVEYED	----- Ac
AREA CALCULATED	----- AcC
RECORD DIMENSION	----- 100'
SCALED DIMENSION	----- 100'S
MATCH LINE	-----
WATER	-----

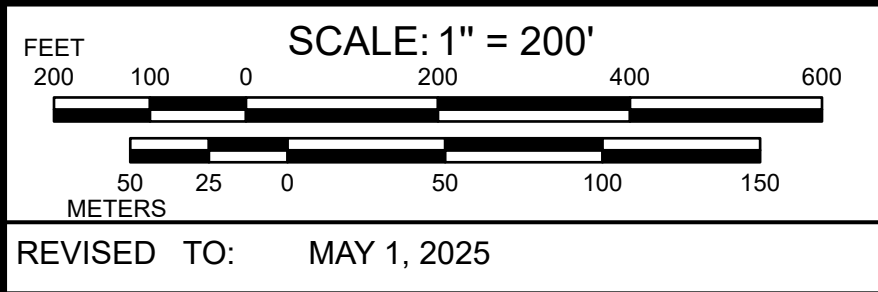

PROPERTY MAPS
DURHAM
NEW HAMPSHIRE

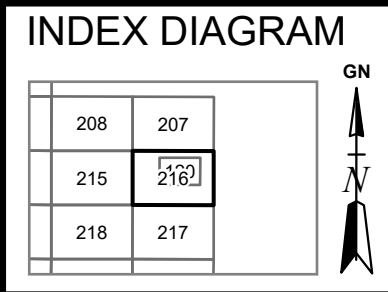

MAP NO.
216