


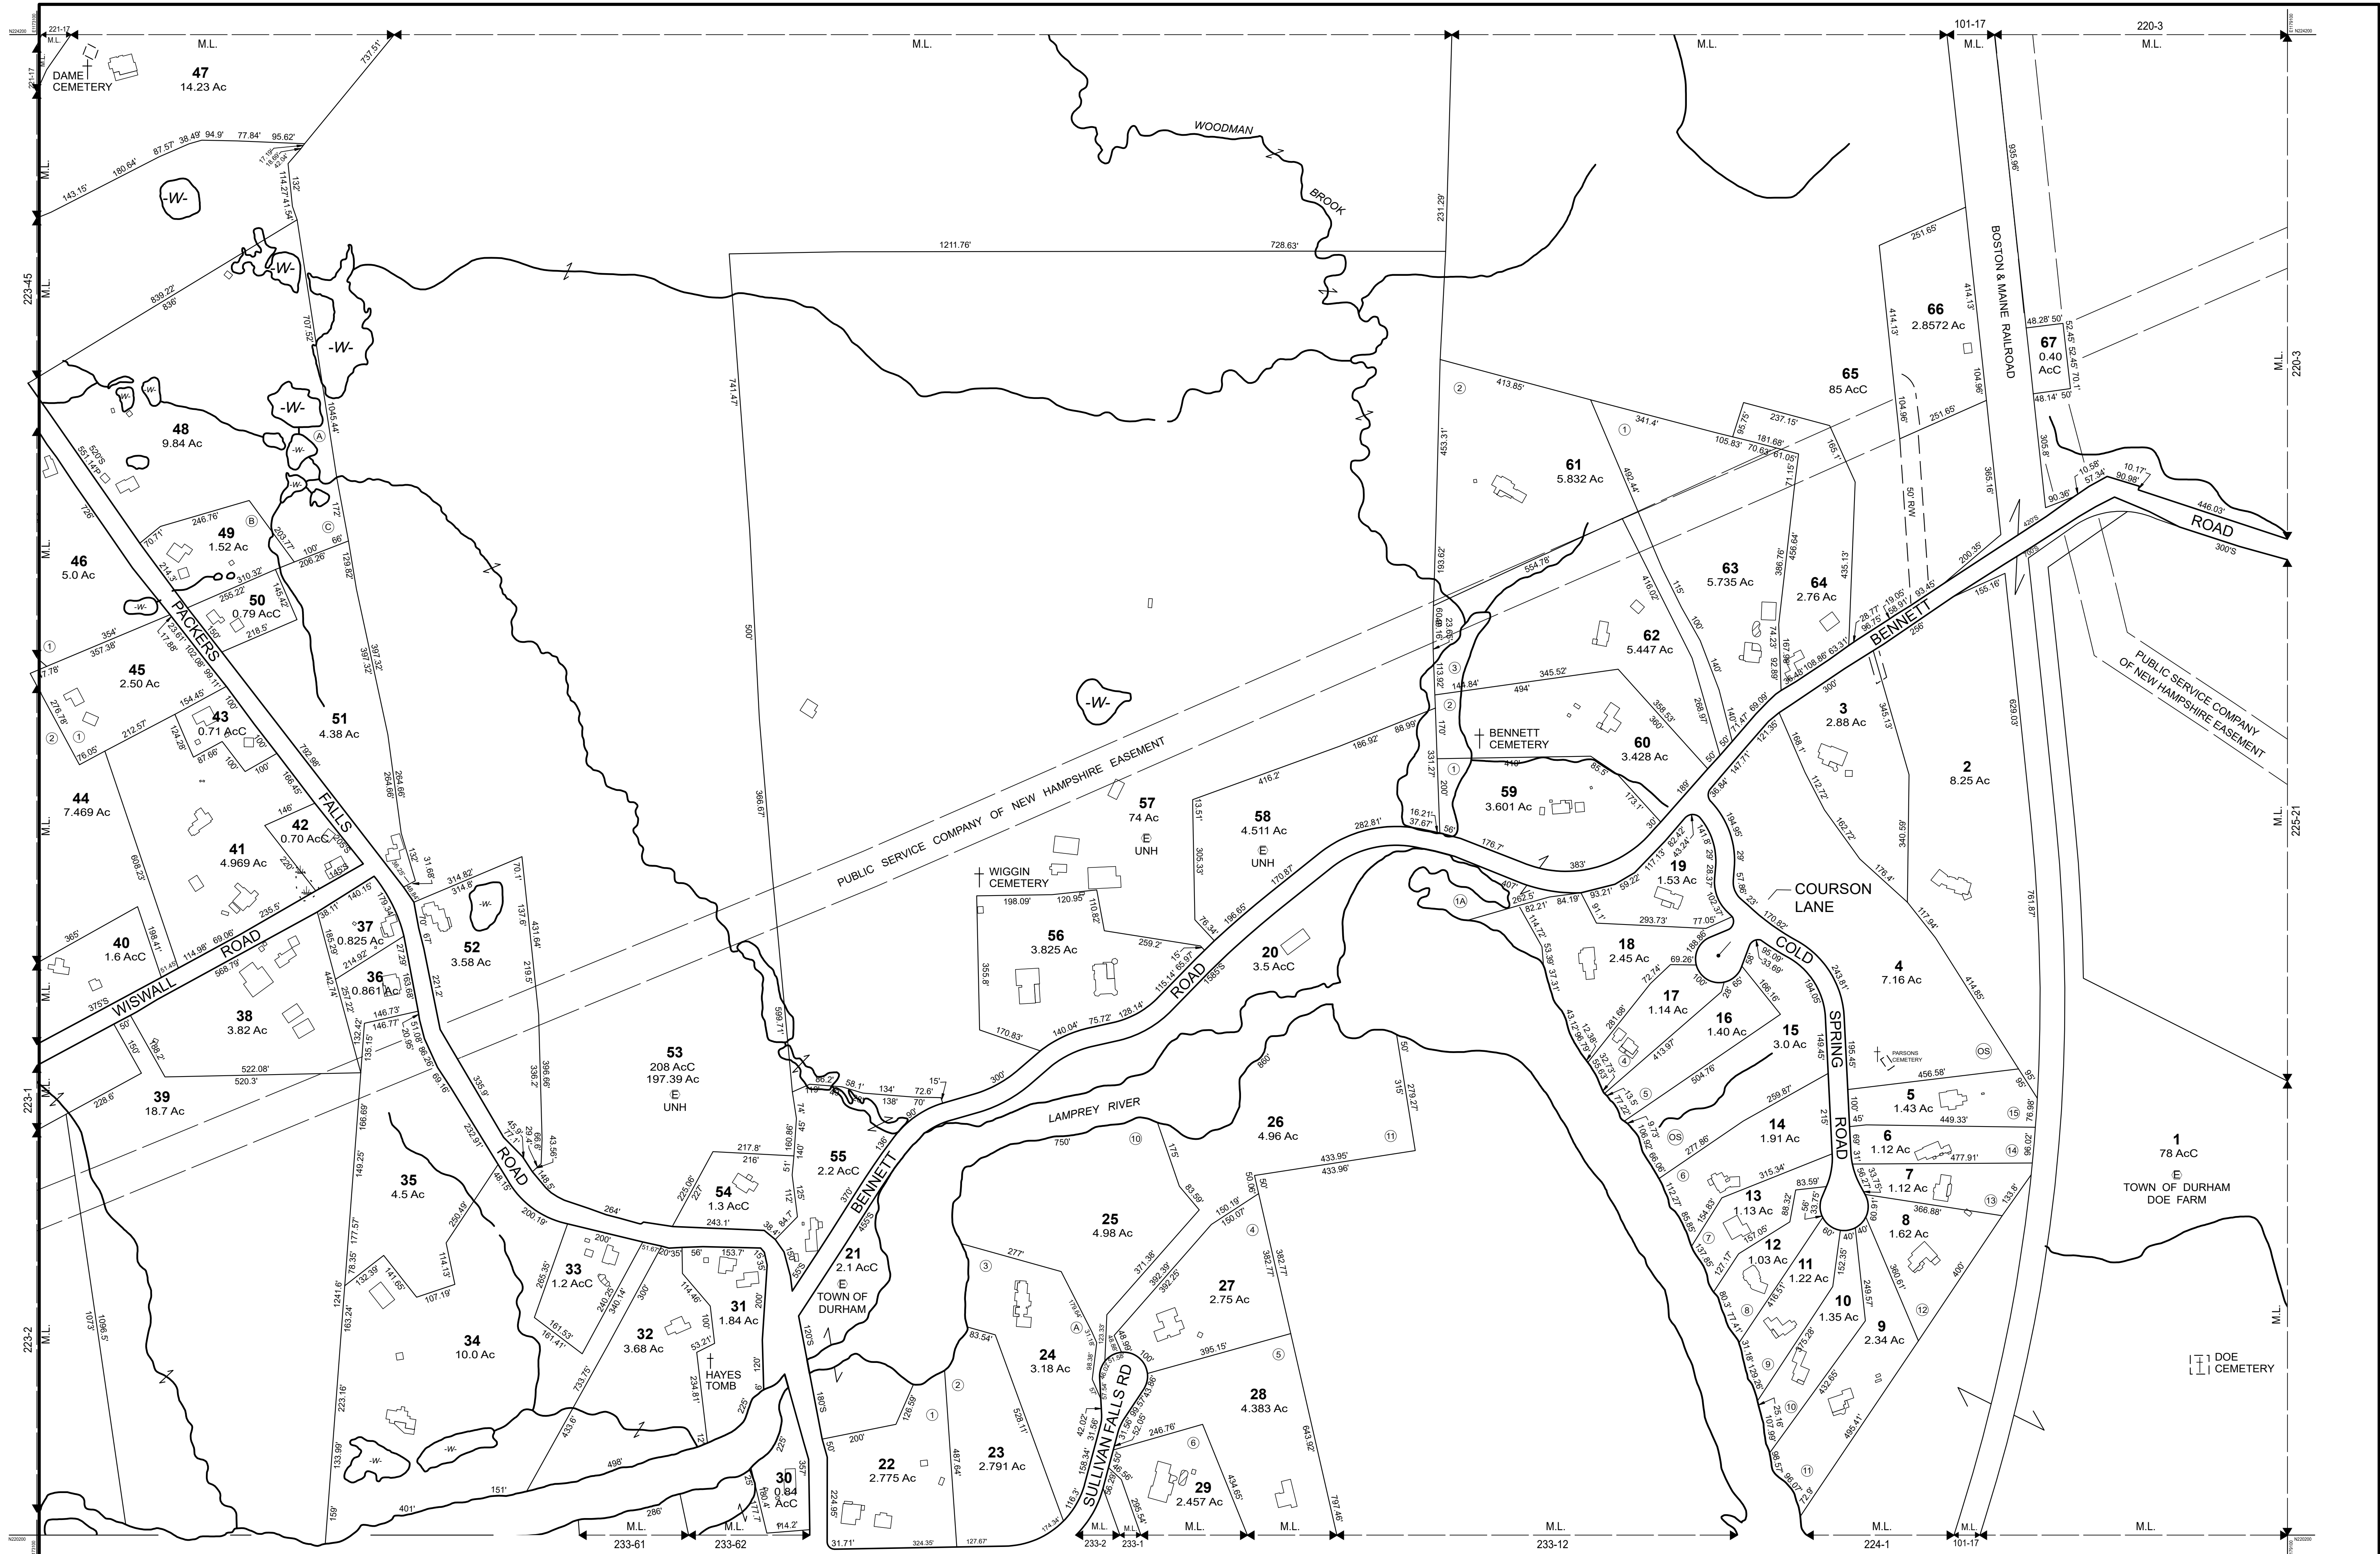

THIS MAP IS FOR ASSESSMENT PURPOSES. IT IS NOT VALID FOR LEGAL DESCRIPTION OR CONVEYANCE.

THE HORIZONTAL DATUM IS THE NEW HAMPSHIRE STATE PLANE COORDINATE SYSTEM, NAD 83.

PHOTOGRAPHY DATE: APRIL 29, 2019

COMPLETION DATE: MAY 1, 2025



PRODUCED IN 2025 BY
Town of Durham GIS Department

LEGEND

AREA SURVEYED	-----	BUILDING	-----
AREA CALCULATED	-----	EXEMPT PROPERTY	-----
RECORD DIMENSION	-----	SUBDIVISION LOT NO.	-----
SCALED DIMENSION	-----	RIGHT OF WAY/ACCESS	-----
MATCH LINE	-----	COMMON OWNERSHIP	-----
WATER	-----	WETLANDS	-----

WETLANDS: -W-

FEET
200 100 0 200 400 600

SCALE: 1" = 200'

METERS
50 25 0 50 100 150

REVISED TO: MAY 1, 2025

PROPERTY MAPS
DURHAM
NEW HAMPSHIRE

INDEX DIAGRAM

222	221	220
223	224	225
224	223	222

MAP NO.
224