


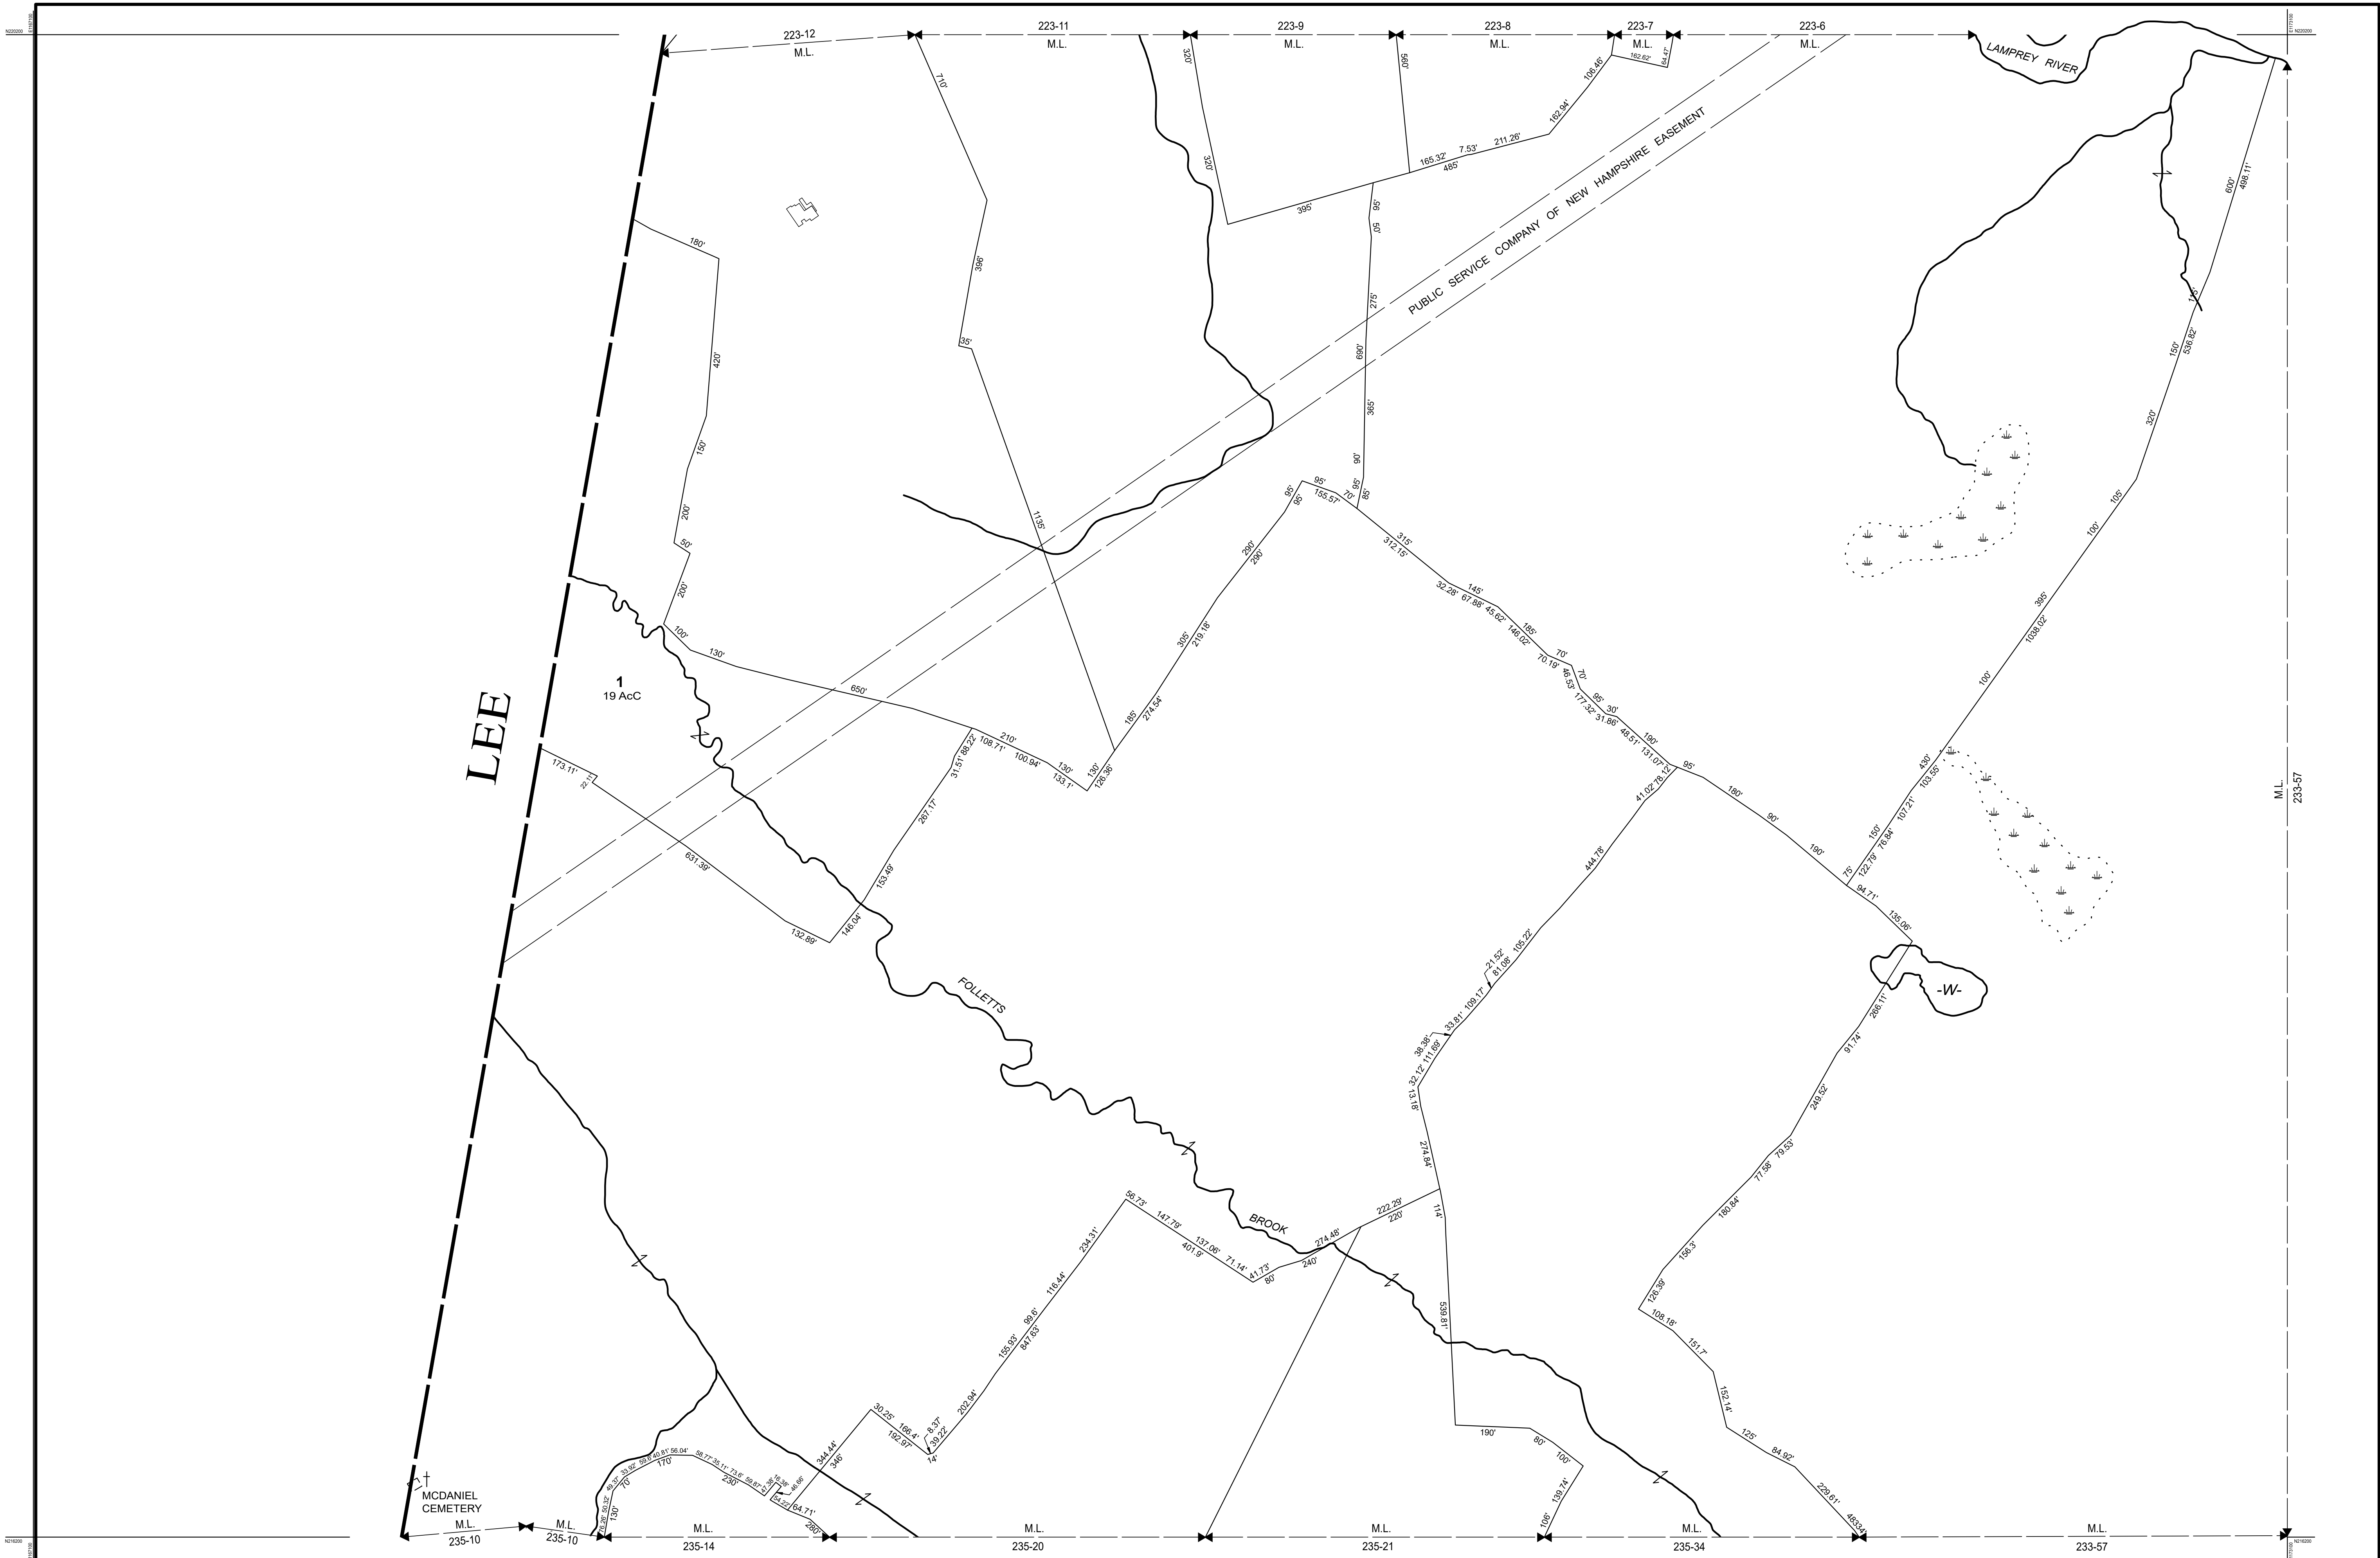

THIS MAP IS FOR ASSESSMENT PURPOSES. IT IS NOT VALID FOR LEGAL DESCRIPTION OR CONVEYANCE.

THE HORIZONTAL DATUM IS THE NEW HAMPSHIRE STATE PLANE COORDINATE SYSTEM, NAD 83.

PHOTOGRAPHY DATE: APRIL 29, 2019

COMPLETION DATE: MAY 1, 2025



PRODUCED IN 2025 BY
Town of Durham GIS Department

LEGEND

AREA SURVEYED	-----	Ac
AREA CALCULATED	-----	AcC
RECORD DIMENSION	-----	100'
SCALED DIMENSION	-----	100'S
MATCH LINE	-----	
WATER	-----	
BUILDING	-----	
EXEMPT PROPERTY	-----	
SUBDIVISION LOT NO.	-----	
RIGHT OF WAY/ACCESS	-----	
COMMON OWNERSHIP	-----	
WETLANDS	-----	

SCALE: 1" = 200'

FEET 200 100 0 200 400 600

METERS 50 25 0 50 100 150

REVISED TO: MAY 1, 2025

PROPERTY MAPS
DURHAM
NEW HAMPSHIRE

INDEX DIAGRAM

223	224
234	233
235	236

MAP NO.
234