


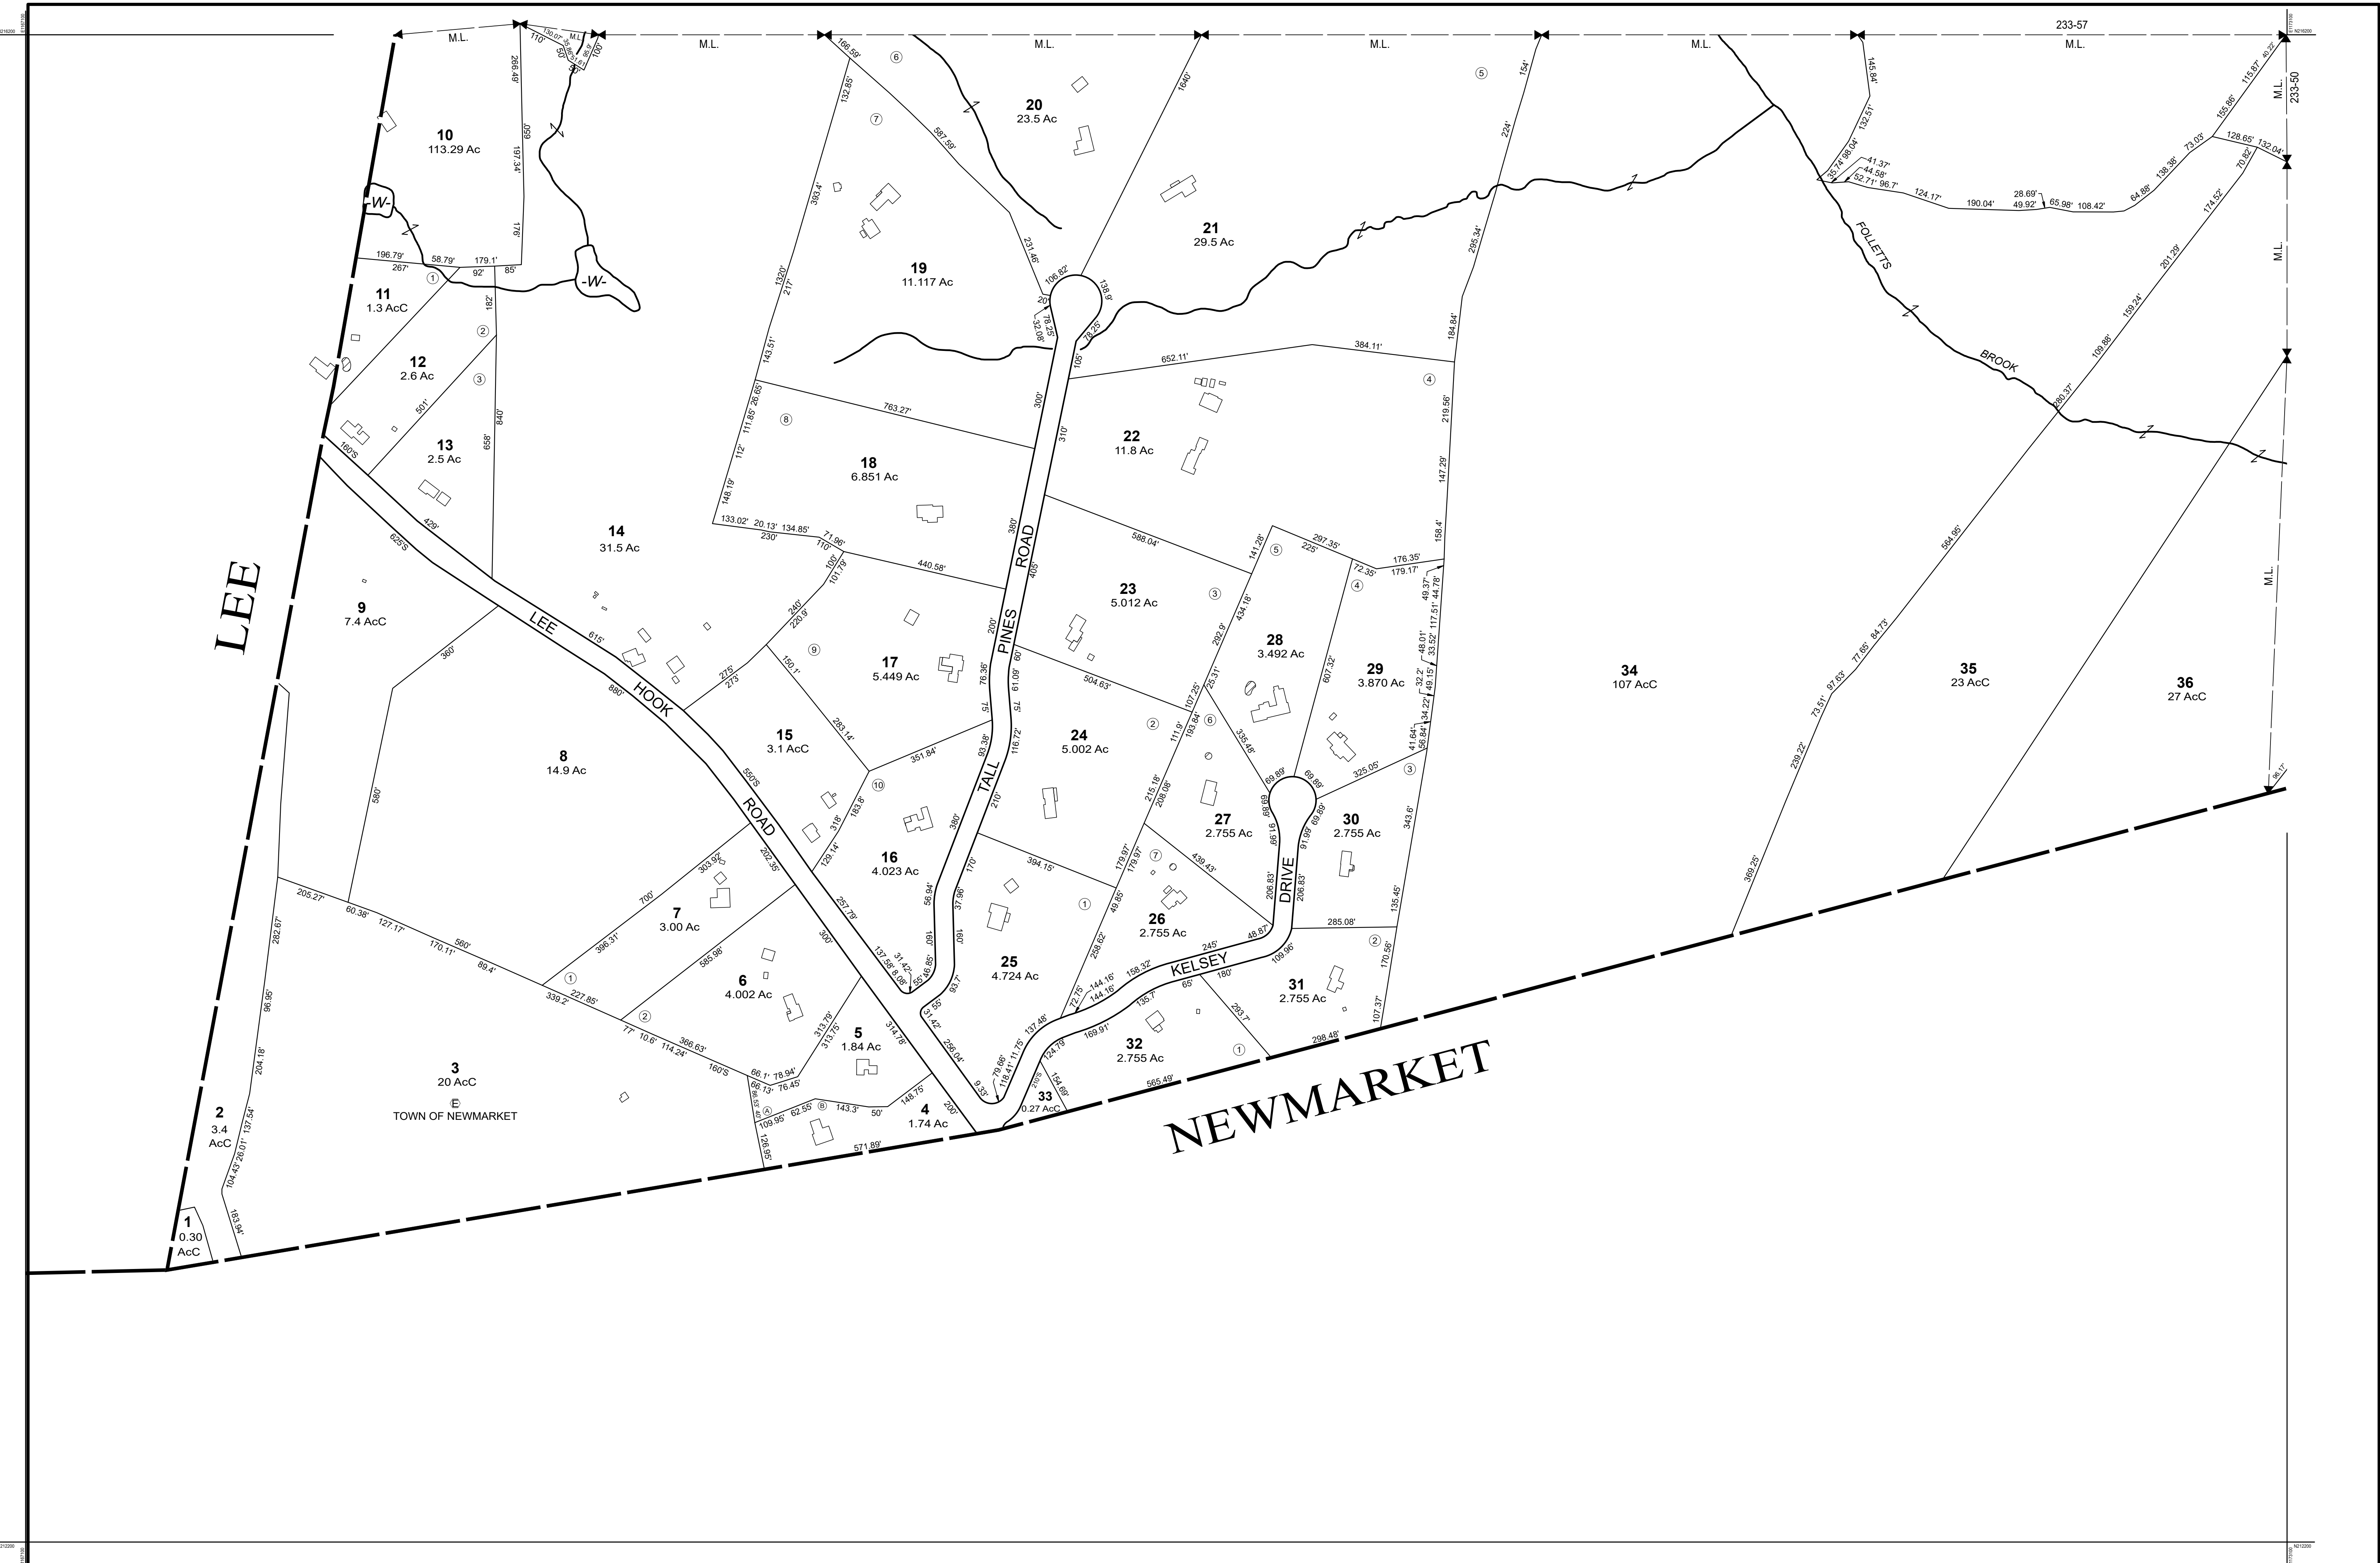

THIS MAP IS FOR ASSESSMENT PURPOSES. IT IS NOT VALID FOR LEGAL DESCRIPTION OR CONVEYANCE.

THE HORIZONTAL DATUM IS THE NEW HAMPSHIRE STATE PLANE COORDINATE SYSTEM, NAD 83.

PHOTOGRAPHY DATE: APRIL 29, 2019

COMPLETION DATE: MAY 1, 2025



PRODUCED IN 2025 BY
Town of Durham GIS Department

AREA SURVEYED	Ac	LEGEND	BUILDING	
AREA CALCULATED	AcC		EXEMPT PROPERTY	
RECORD DIMENSION	100'		SUBDIVISION LOT NO.	
SCALED DIMENSION	100'S		RIGHT OF WAY/ACCESS	
MATCH LINE			COMMON OWNERSHIP	
WATER		WETLANDS		

FEET	200	100	0	200	400	600
SCALE: 1" = 200'						
METERS	50	25	0	50	100	150
REVISED TO: MAY 1, 2025						

PROPERTY MAPS

DURHAM

NEW HAMPSHIRE

INDEX DIAGRAM

MAP NO.

235