


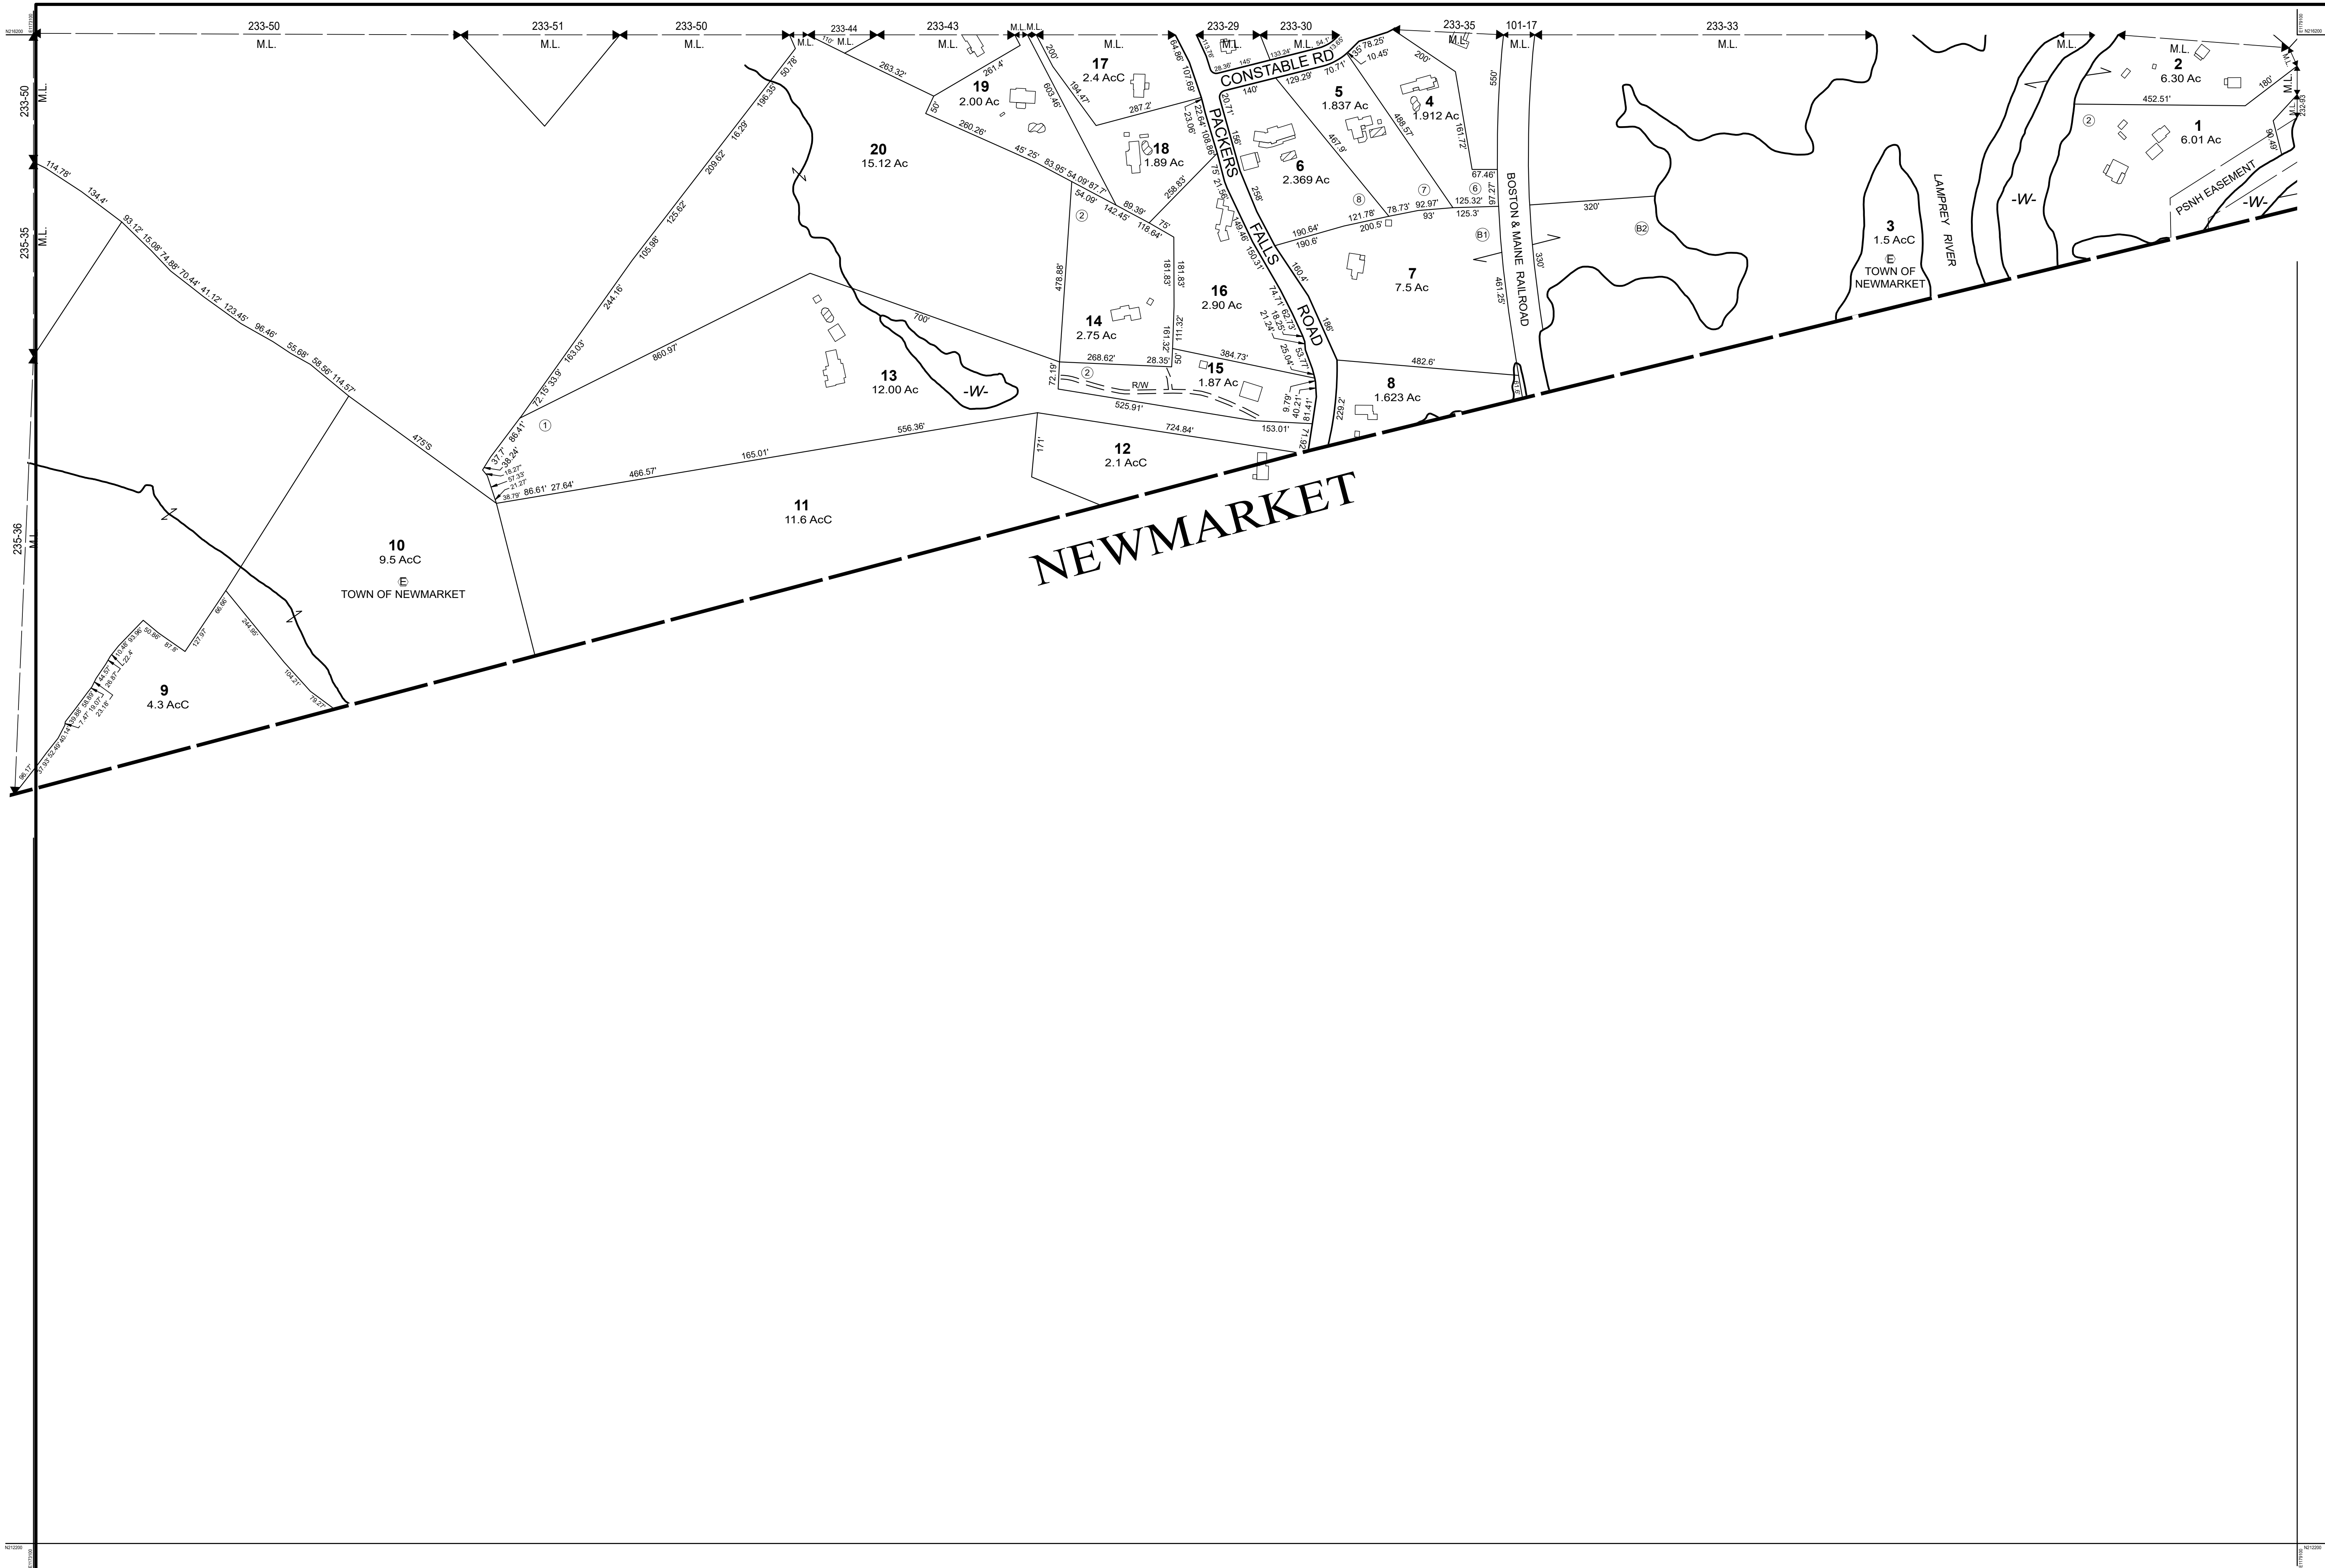

THIS MAP IS FOR ASSESSMENT PURPOSES. IT IS NOT VALID FOR LEGAL DESCRIPTION OR CONVEYANCE.

THE HORIZONTAL DATUM IS THE NEW HAMPSHIRE STATE PLANE COORDINATE SYSTEM, NAD 83.


PHOTOGRAPHY DATE: APRIL 29, 2019

COMPLETION DATE: MAY 1, 2025




PRODUCED IN 2025 BY  
Town of Durham GIS Department

| LEGEND              |       |
|---------------------|-------|
| AREA SURVEYED       | Ac    |
| AREA CALCULATED     | AcC   |
| RECORD DIMENSION    | 100'  |
| SCALED DIMENSION    | 100'S |
| MATCH LINE          |       |
| WATER               |       |
| BUILDING            |       |
| EXEMPT PROPERTY     |       |
| SUBDIVISION LOT NO. |       |
| RIGHT OF WAY/ACCESS |       |
| COMMON OWNERSHIP    |       |
| WETLANDS            |       |

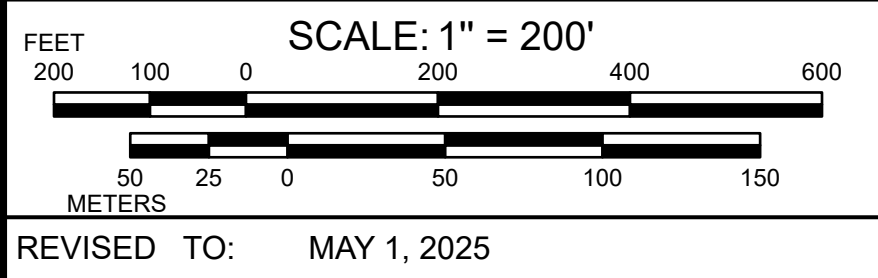

PROPERTY MAPS  
**DURHAM**  
NEW HAMPSHIRE

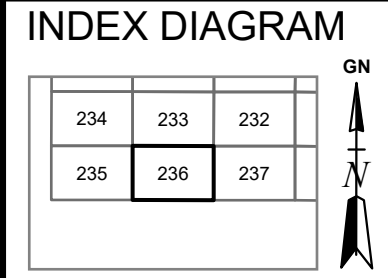

MAP NO.  
**236**