


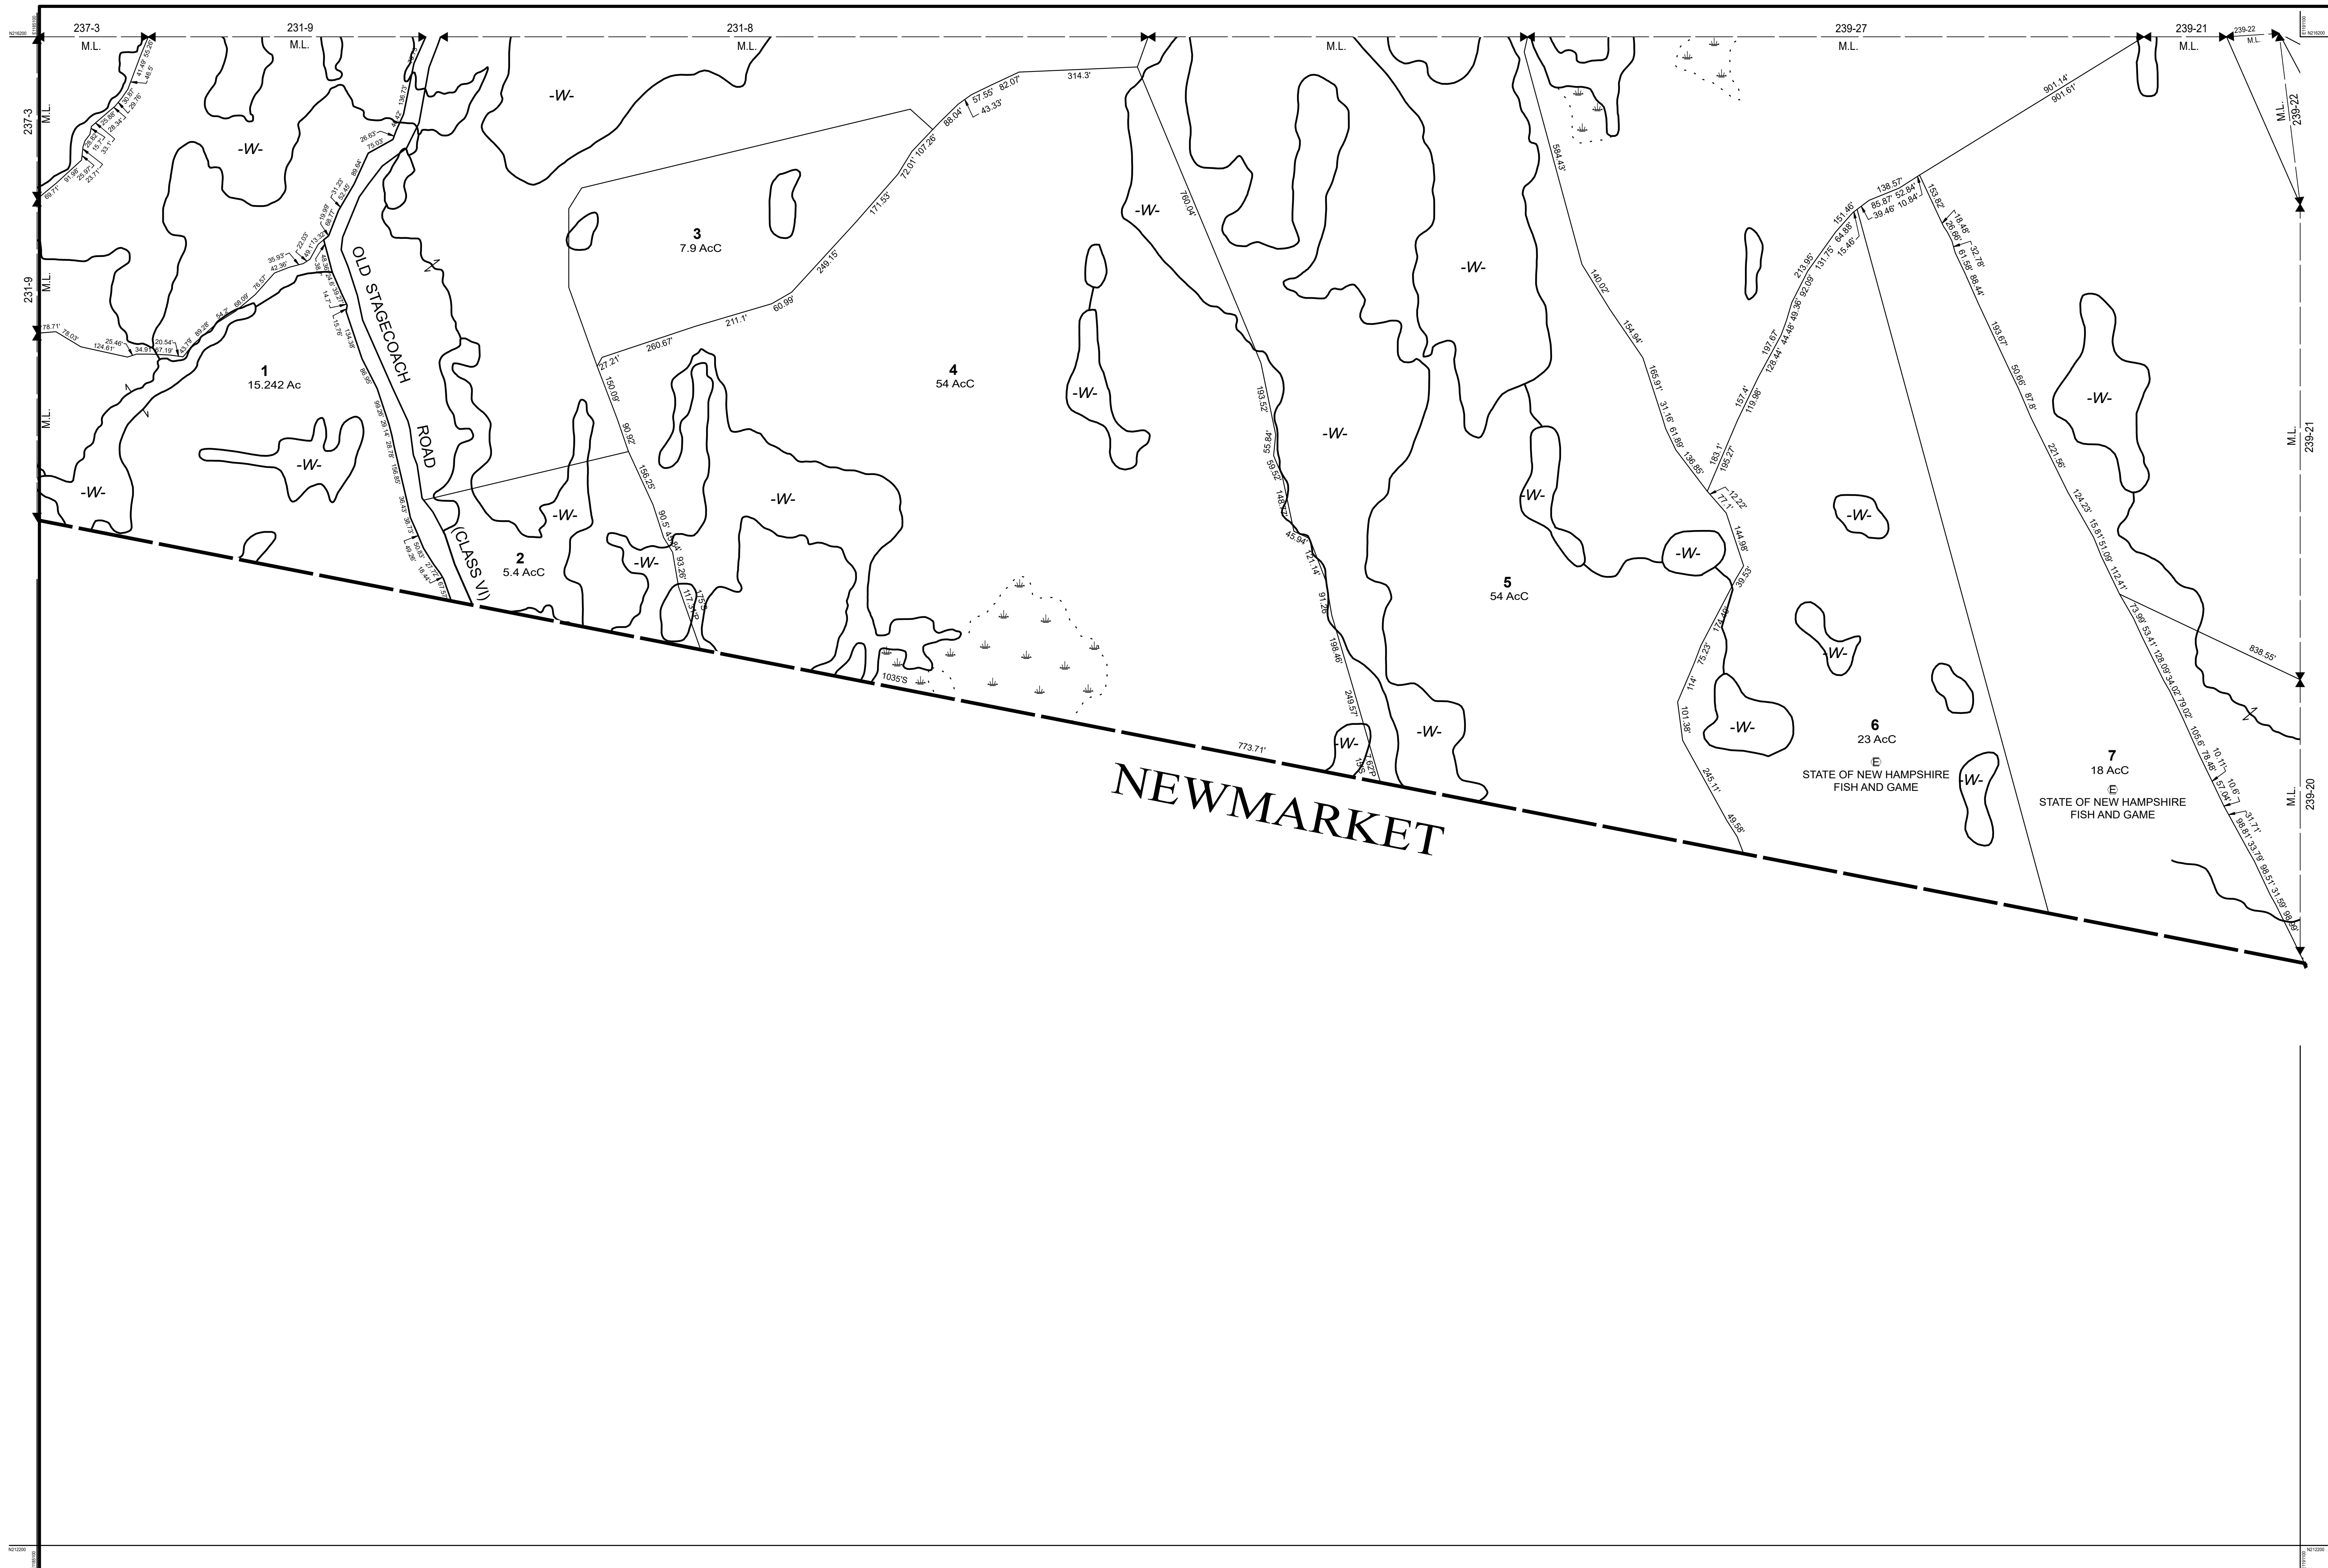

THIS MAP IS FOR ASSESSMENT PURPOSES. IT IS NOT VALID FOR LEGAL DESCRIPTION OR CONVEYANCE.

THE HORIZONTAL DATUM IS THE NEW HAMPSHIRE STATE PLANE COORDINATE SYSTEM, NAD 83.

PHOTOGRAPHY DATE: APRIL 29, 2019

COMPLETION DATE: MAY 1, 2025



PRODUCED IN 2025 BY
Town of Durham GIS Department

LEGEND		BUILDING EXEMPT PROPERTY SUBDIVISION LOT NO. RIGHT OF WAY/ACCESS COMMON OWNERSHIP WETLANDS
AREA SURVEYED	Ac	
AREA CALCULATED	AcC	
RECORD DIMENSION	100'	
SCALED DIMENSION	100'S	
MATCH LINE		
WATER		

SCALE: 1" = 200'

FEET: 200 100 0 200 400 600

METERS: 50 25 0 50 100 150

REVISED TO: MAY 1, 2025

PROPERTY MAPS
DURHAM
NEW HAMPSHIRE

INDEX DIAGRAM

232	231	230
237	238	239

MAP NO.
238