


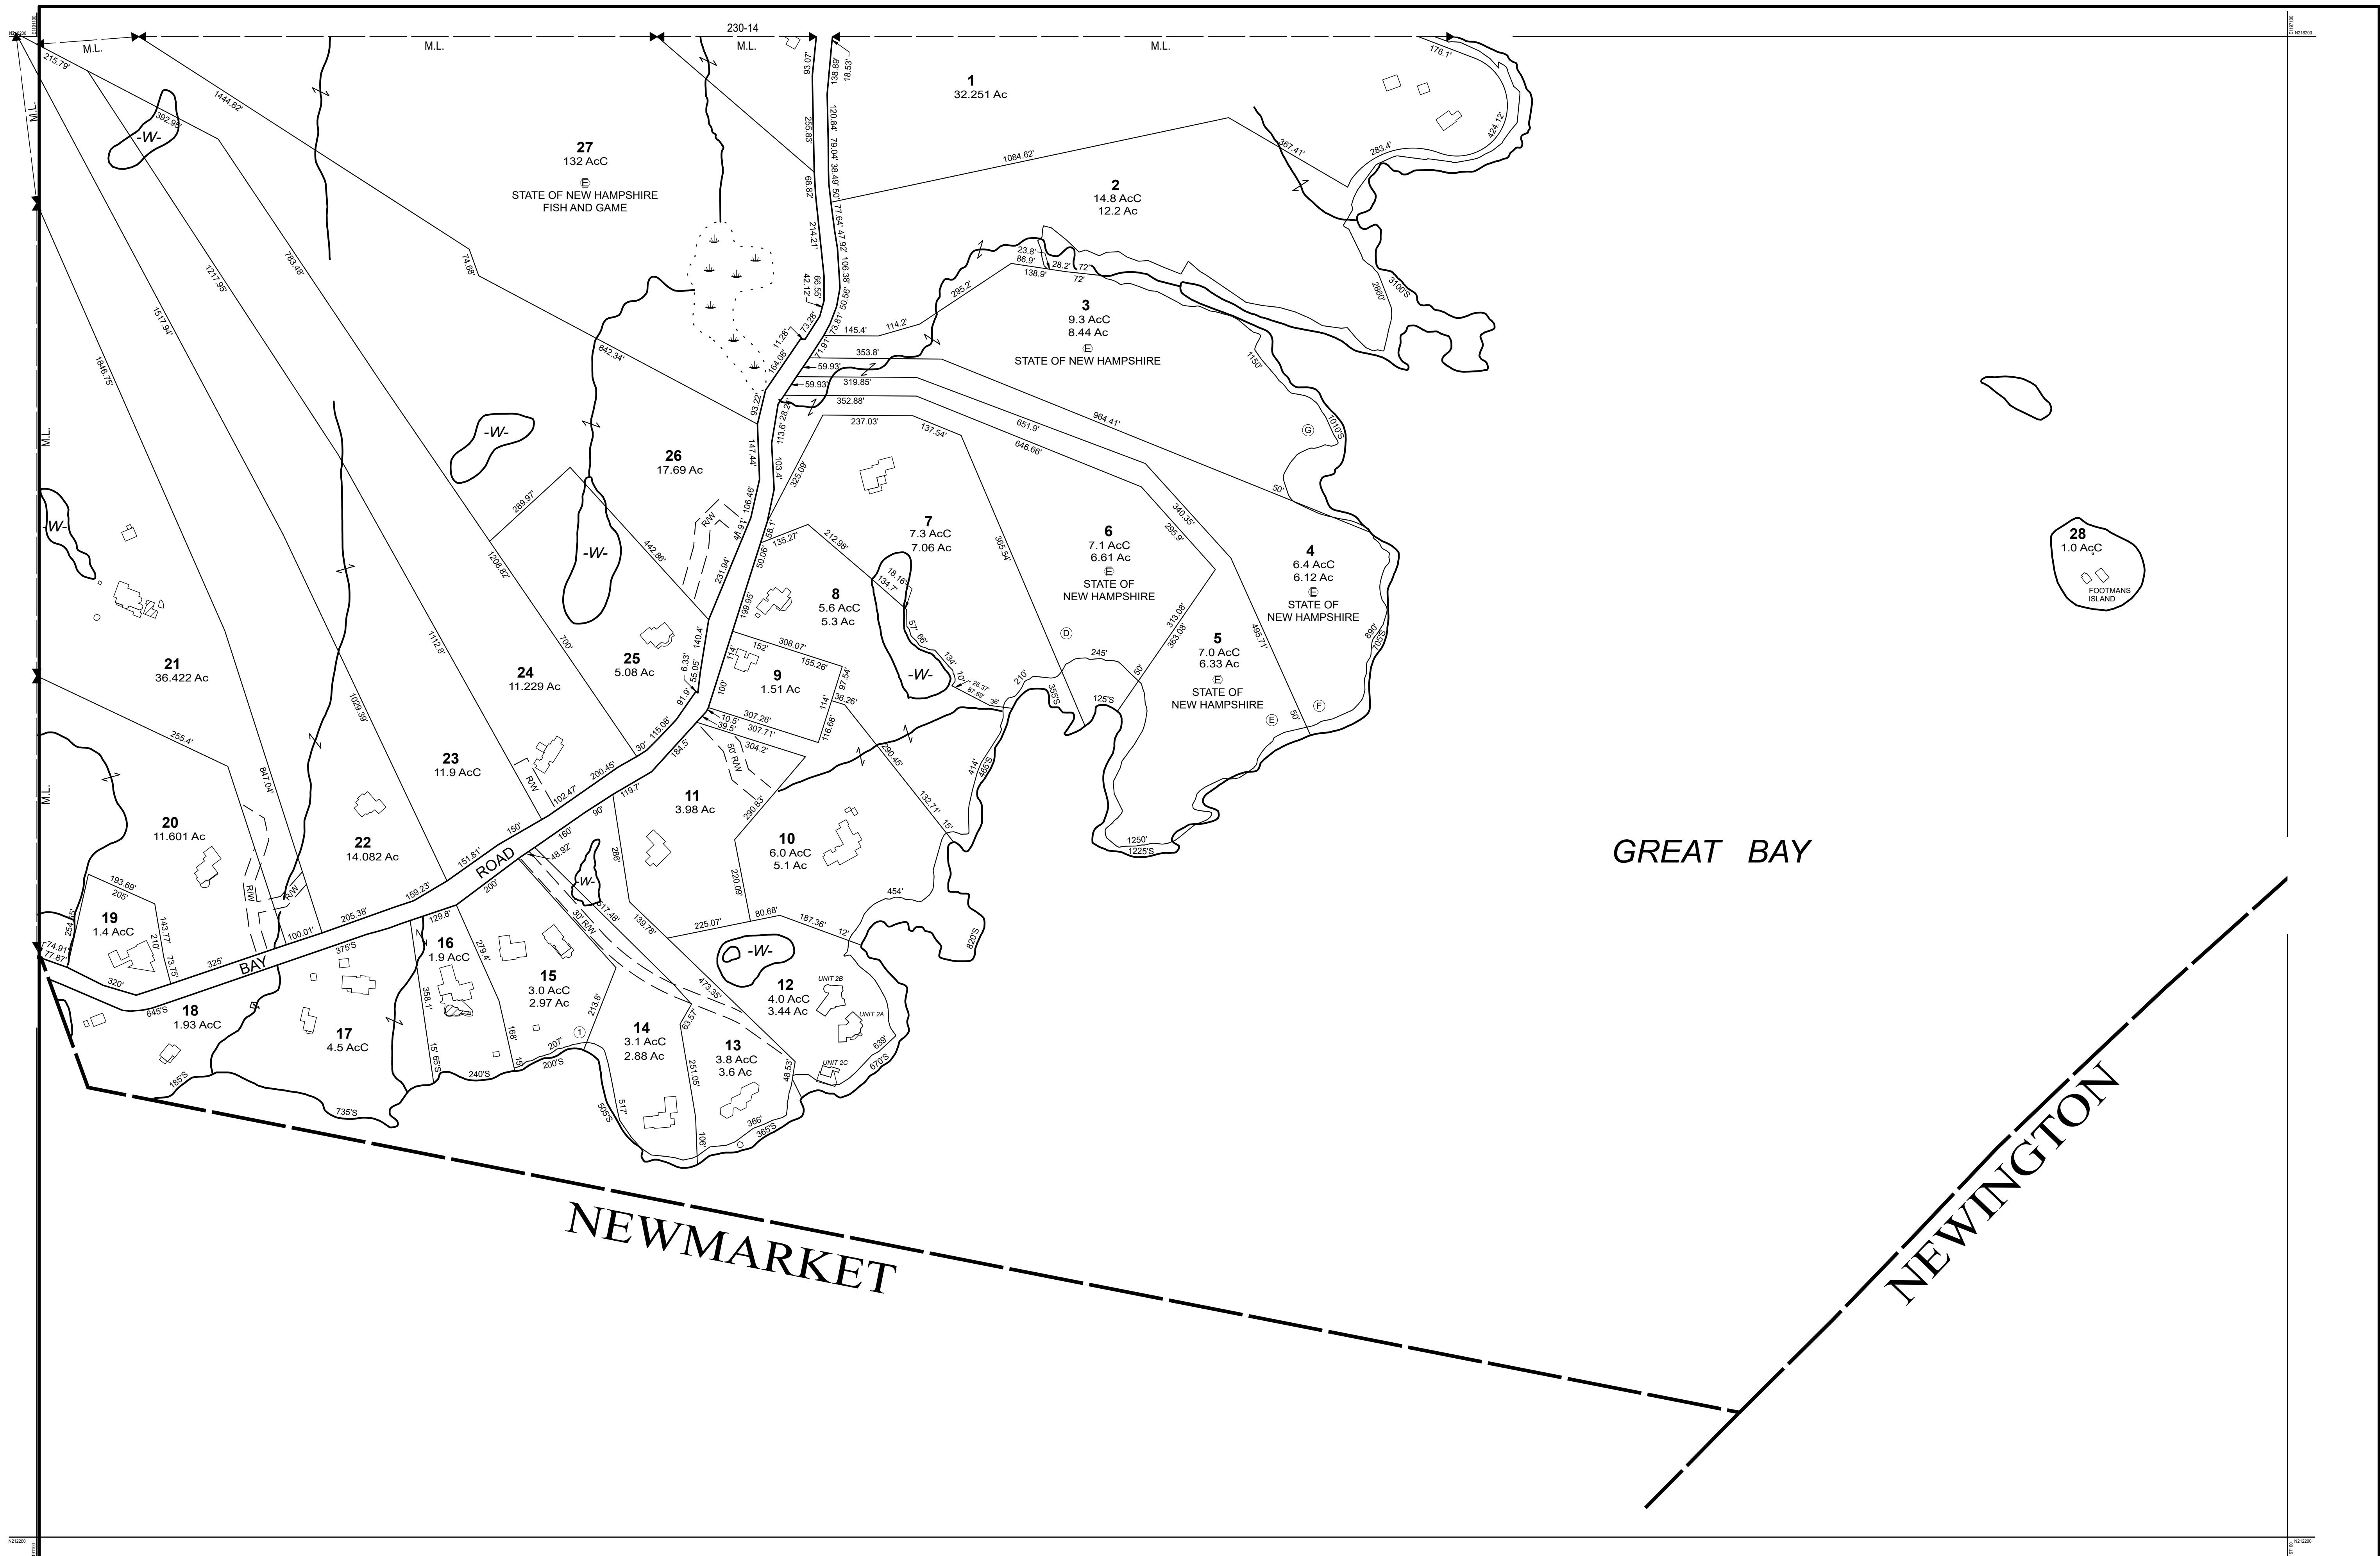

THIS MAP IS FOR ASSESSMENT PURPOSES. IT IS NOT VALID FOR LEGAL DESCRIPTION OR CONVEYANCE.

THE HORIZONTAL DATUM IS THE NEW HAMPSHIRE STATE PLANE COORDINATE SYSTEM, NAD 83.

PHOTOGRAPHY DATE: APRIL 29, 2019

COMPLETION DATE: MAY 1, 2025



PRODUCED IN 2025 BY
Town of Durham GIS Department

LEGEND

AREA SURVEYED Ac

AREA CALCULATED AcC

RECORD DIMENSION 100'

SCALED DIMENSION 100'S

MATCH LINE M.L.

WATER W-

WETLANDS W-

BUILDING B

EXEMPT PROPERTY E

SUBDIVISION LOT NO. ②

RIGHT OF WAY/ACCESS R.O.W.

COMMON OWNERSHIP C.O.

SCALE: 1" = 200'

FEET
200 100 0 200 400 600

METERS
50 25 0 50 100 150

REVISED TO: MAY 1, 2025

PROPERTY MAPS
DURHAM
NEW HAMPSHIRE

INDEX DIAGRAM

231	230	229
238	239	240

MAP NO.
239