


**Figure 5. Typical Deck Framing Plan.**

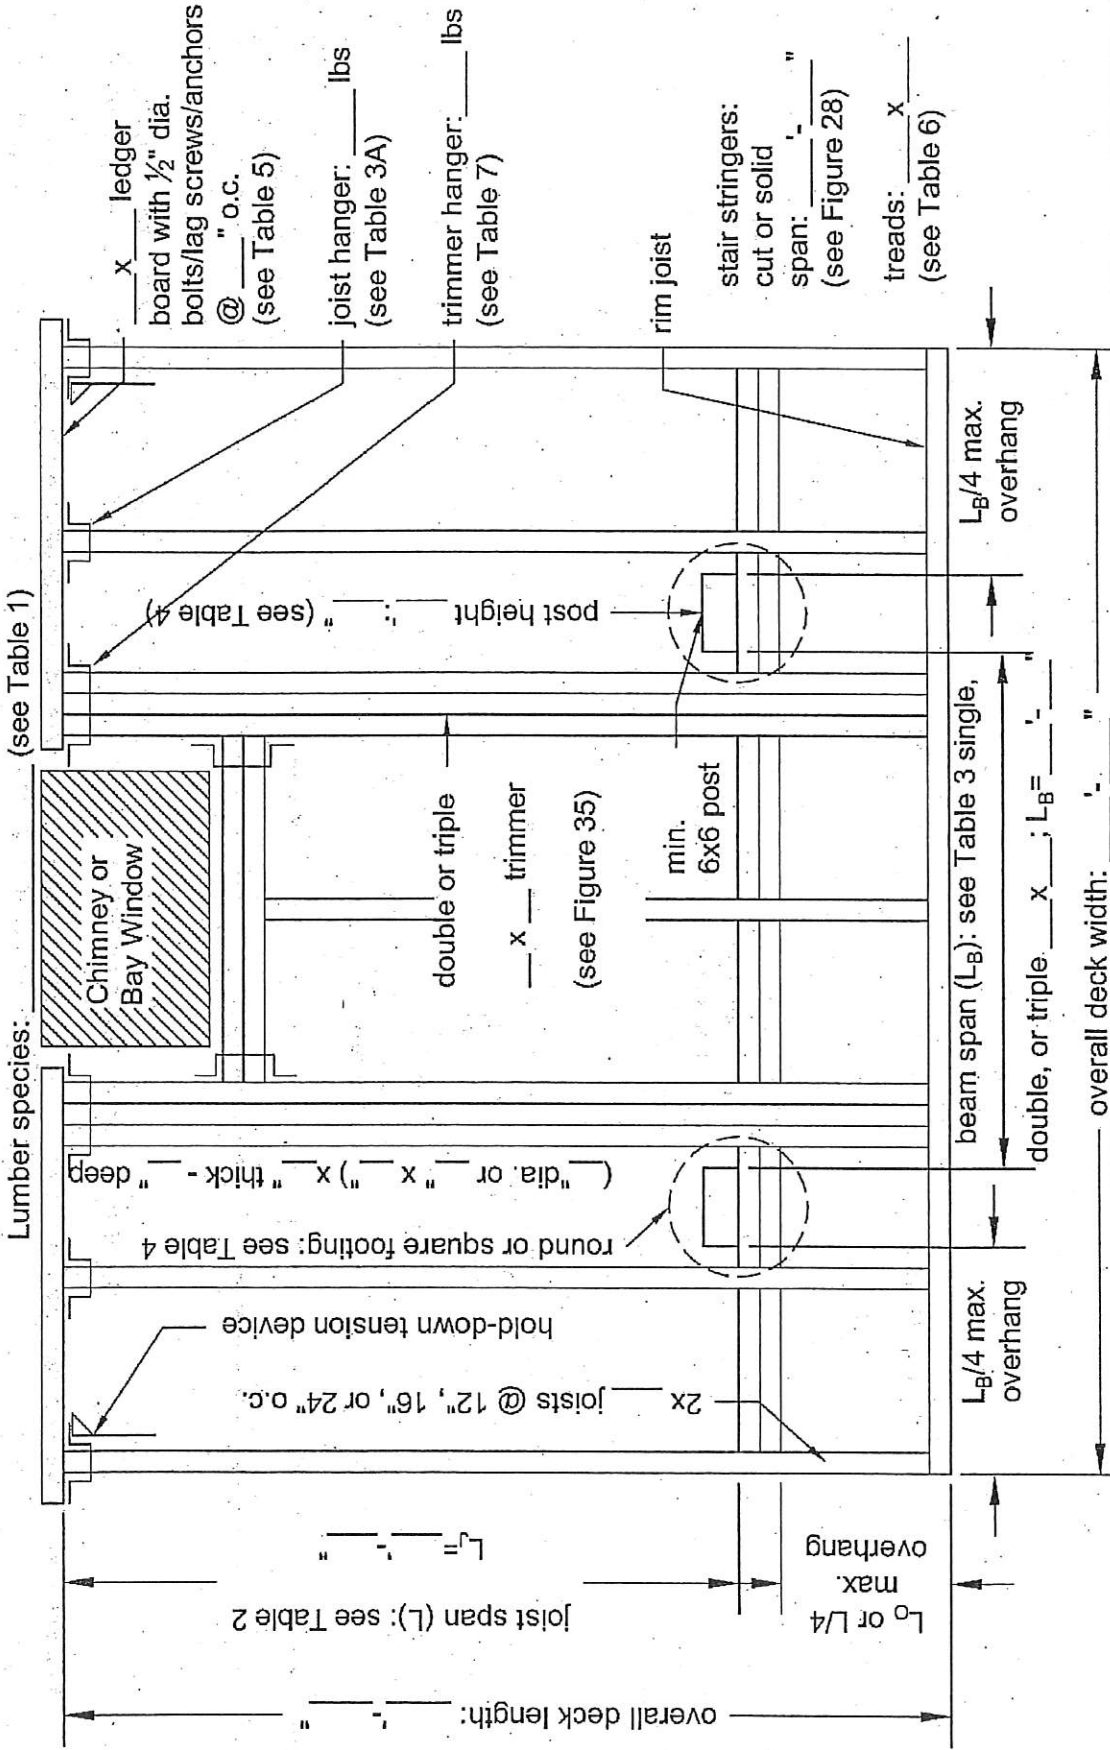

Deck Framing Plan. Please fill in the blanks with the framing information. Please also submit the metal connector information where metal connectors are being used. Stairs may not attach to any cantilevered deck framing. Any walls or roof added at a later date may not bear on any cantilevered floor framing. 4" x 4" posts may be used for decks that are no more than 48" off the grade. If 4" x 4" posts are desired to be taller than 48" a structural design must be submitted verifying that the posts are adequate.