


## Fields and Practices

### FIELD ONE (F1) - New Parking Area North Lot


- Practice (P)
1. Heavy Use Area Protection (HUA) - road and parking area paving
  2. Grassed Waterway/Lined Waterway - storm water runoff control
  3. Subsurface Drainage - tile drainage associated with paving
  4. HUA - trailer and boat gravel parking
  5. Swale and/or Culvert - storm water control
  6. Rain garden
  7. Catch Basins at parking along Piscataqua Drive with oil/grease hoods

### FIELD TWO (F2) - South Lot

- Practice (P)
1. HUA Protection - road and turn-around
  2. Grassed Waterway/Lined Waterway - storm water runoff control
  3. Obstruction Removal - demolition of old boat ramp
  4. New Boat Ramp Construction
  5. Retaining Wall associated with Boat Ramp
  6. Critical Area Planting - seeding disturbed area around boat ramp
  7. Invasives Removal
  8. Turf Establishment
  9. Tree and Shrub Planting
  10. Native New Plantings
  11. Pedestrian Timber Bridge - adjacent to temporary boat storage tent
  12. Stonedust Walking Paths - south of pedestrian timber bridge

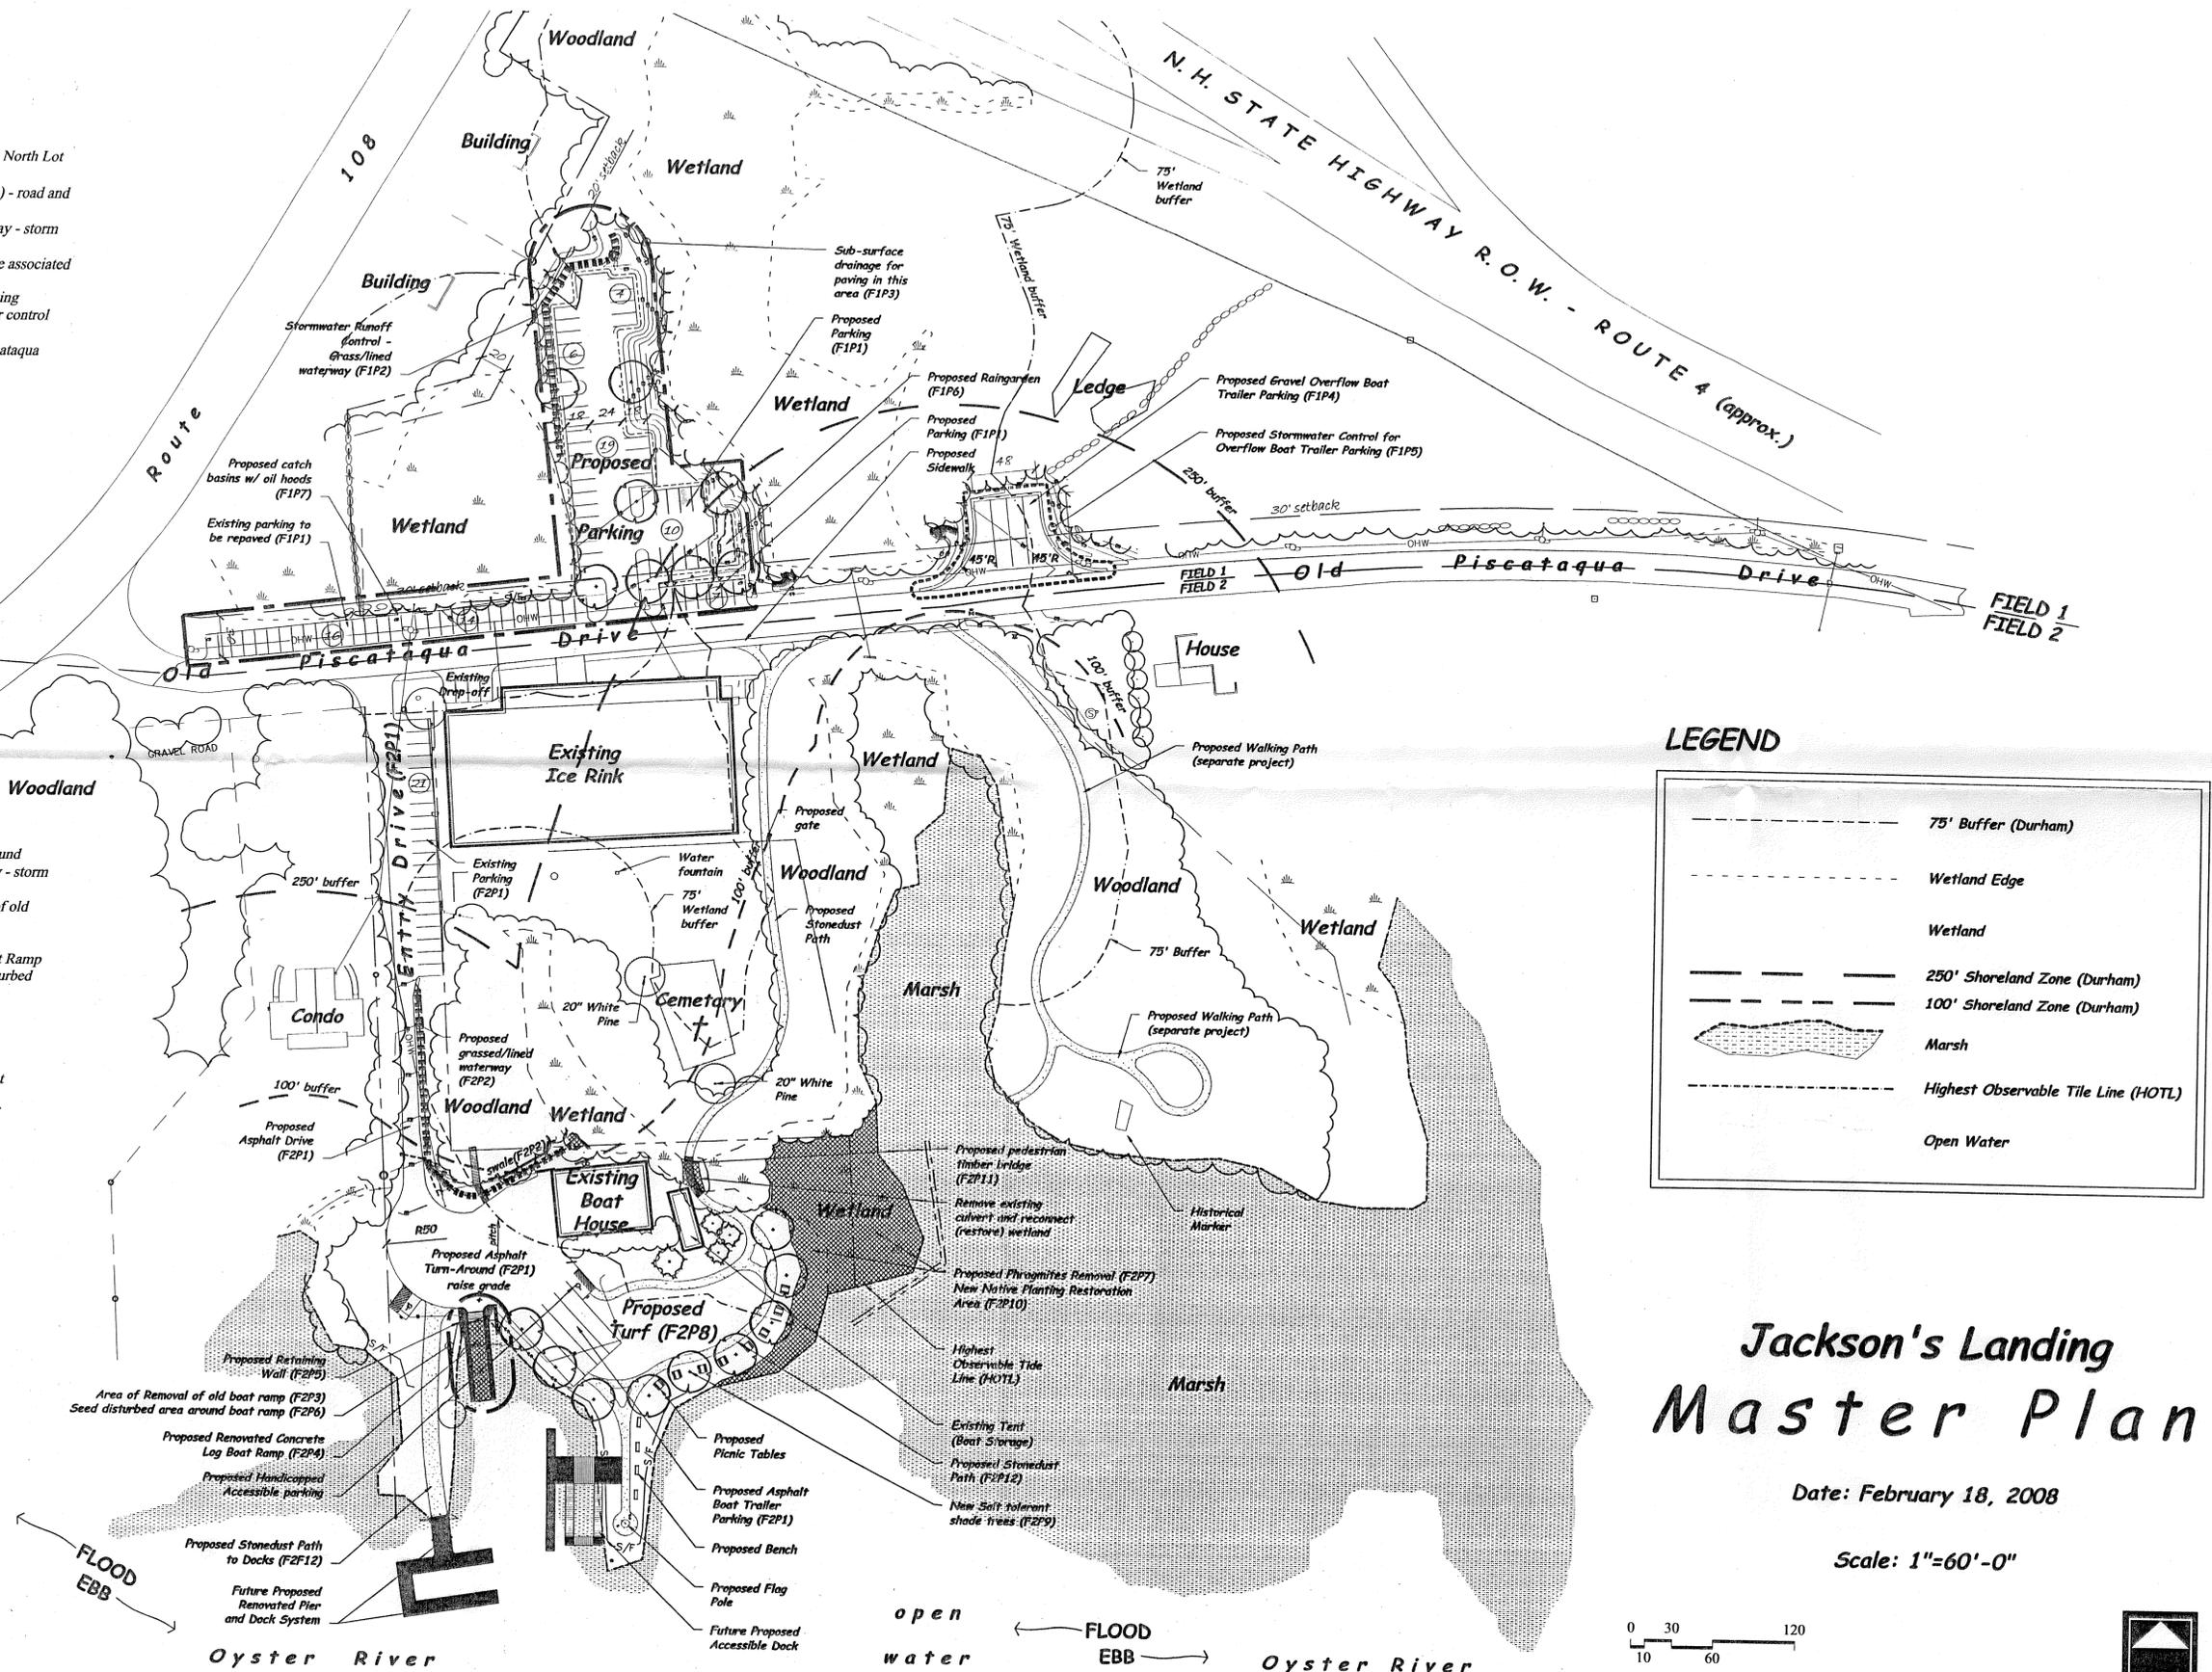

## LEGEND

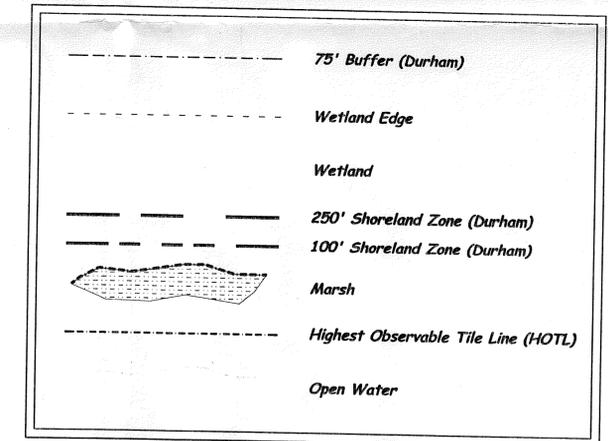

# Jackson's Landing Master Plan

Date: February 18, 2008

Scale: 1"=60'-0"

