

# Fields and Practices

## FIELD ONE (F1) - New Parking Area North Lot


Practice (P)

1. Heavy Use Area Protection (HUA) - road and parking area paving
2. Grassed Waterway/Lined Waterway - storm water runoff control
3. Subsurface Drainage - tile drainage associated with paving
4. HUA - trailer and boat gravel parking
5. Swale and/or Culvert - storm water control
6. Rain garden
7. Catch Basins at parking along Piscataqua Drive with oil/grease hoods

## FIELD TWO (F2) - South Lot

Practice (P)

1. HUA Protection - road and turn-around
2. Grassed Waterway/Lined Waterway - storm water runoff control
3. Obstruction Removal - demolition of old boat ramp
4. New Boat Ramp Construction
5. Retaining Wall associated with Boat Ramp
6. Critical Area Planting - seeding disturbed area around boat ramp
7. Invasives Removal
8. Turf Establishment
9. Tree and Shrub Planting
10. Native New Plantings
11. Pedestrian Timber Bridge - adjacent to temporary boat storage tent
12. Stonedust Walking Paths - south of pedestrian timber bridge

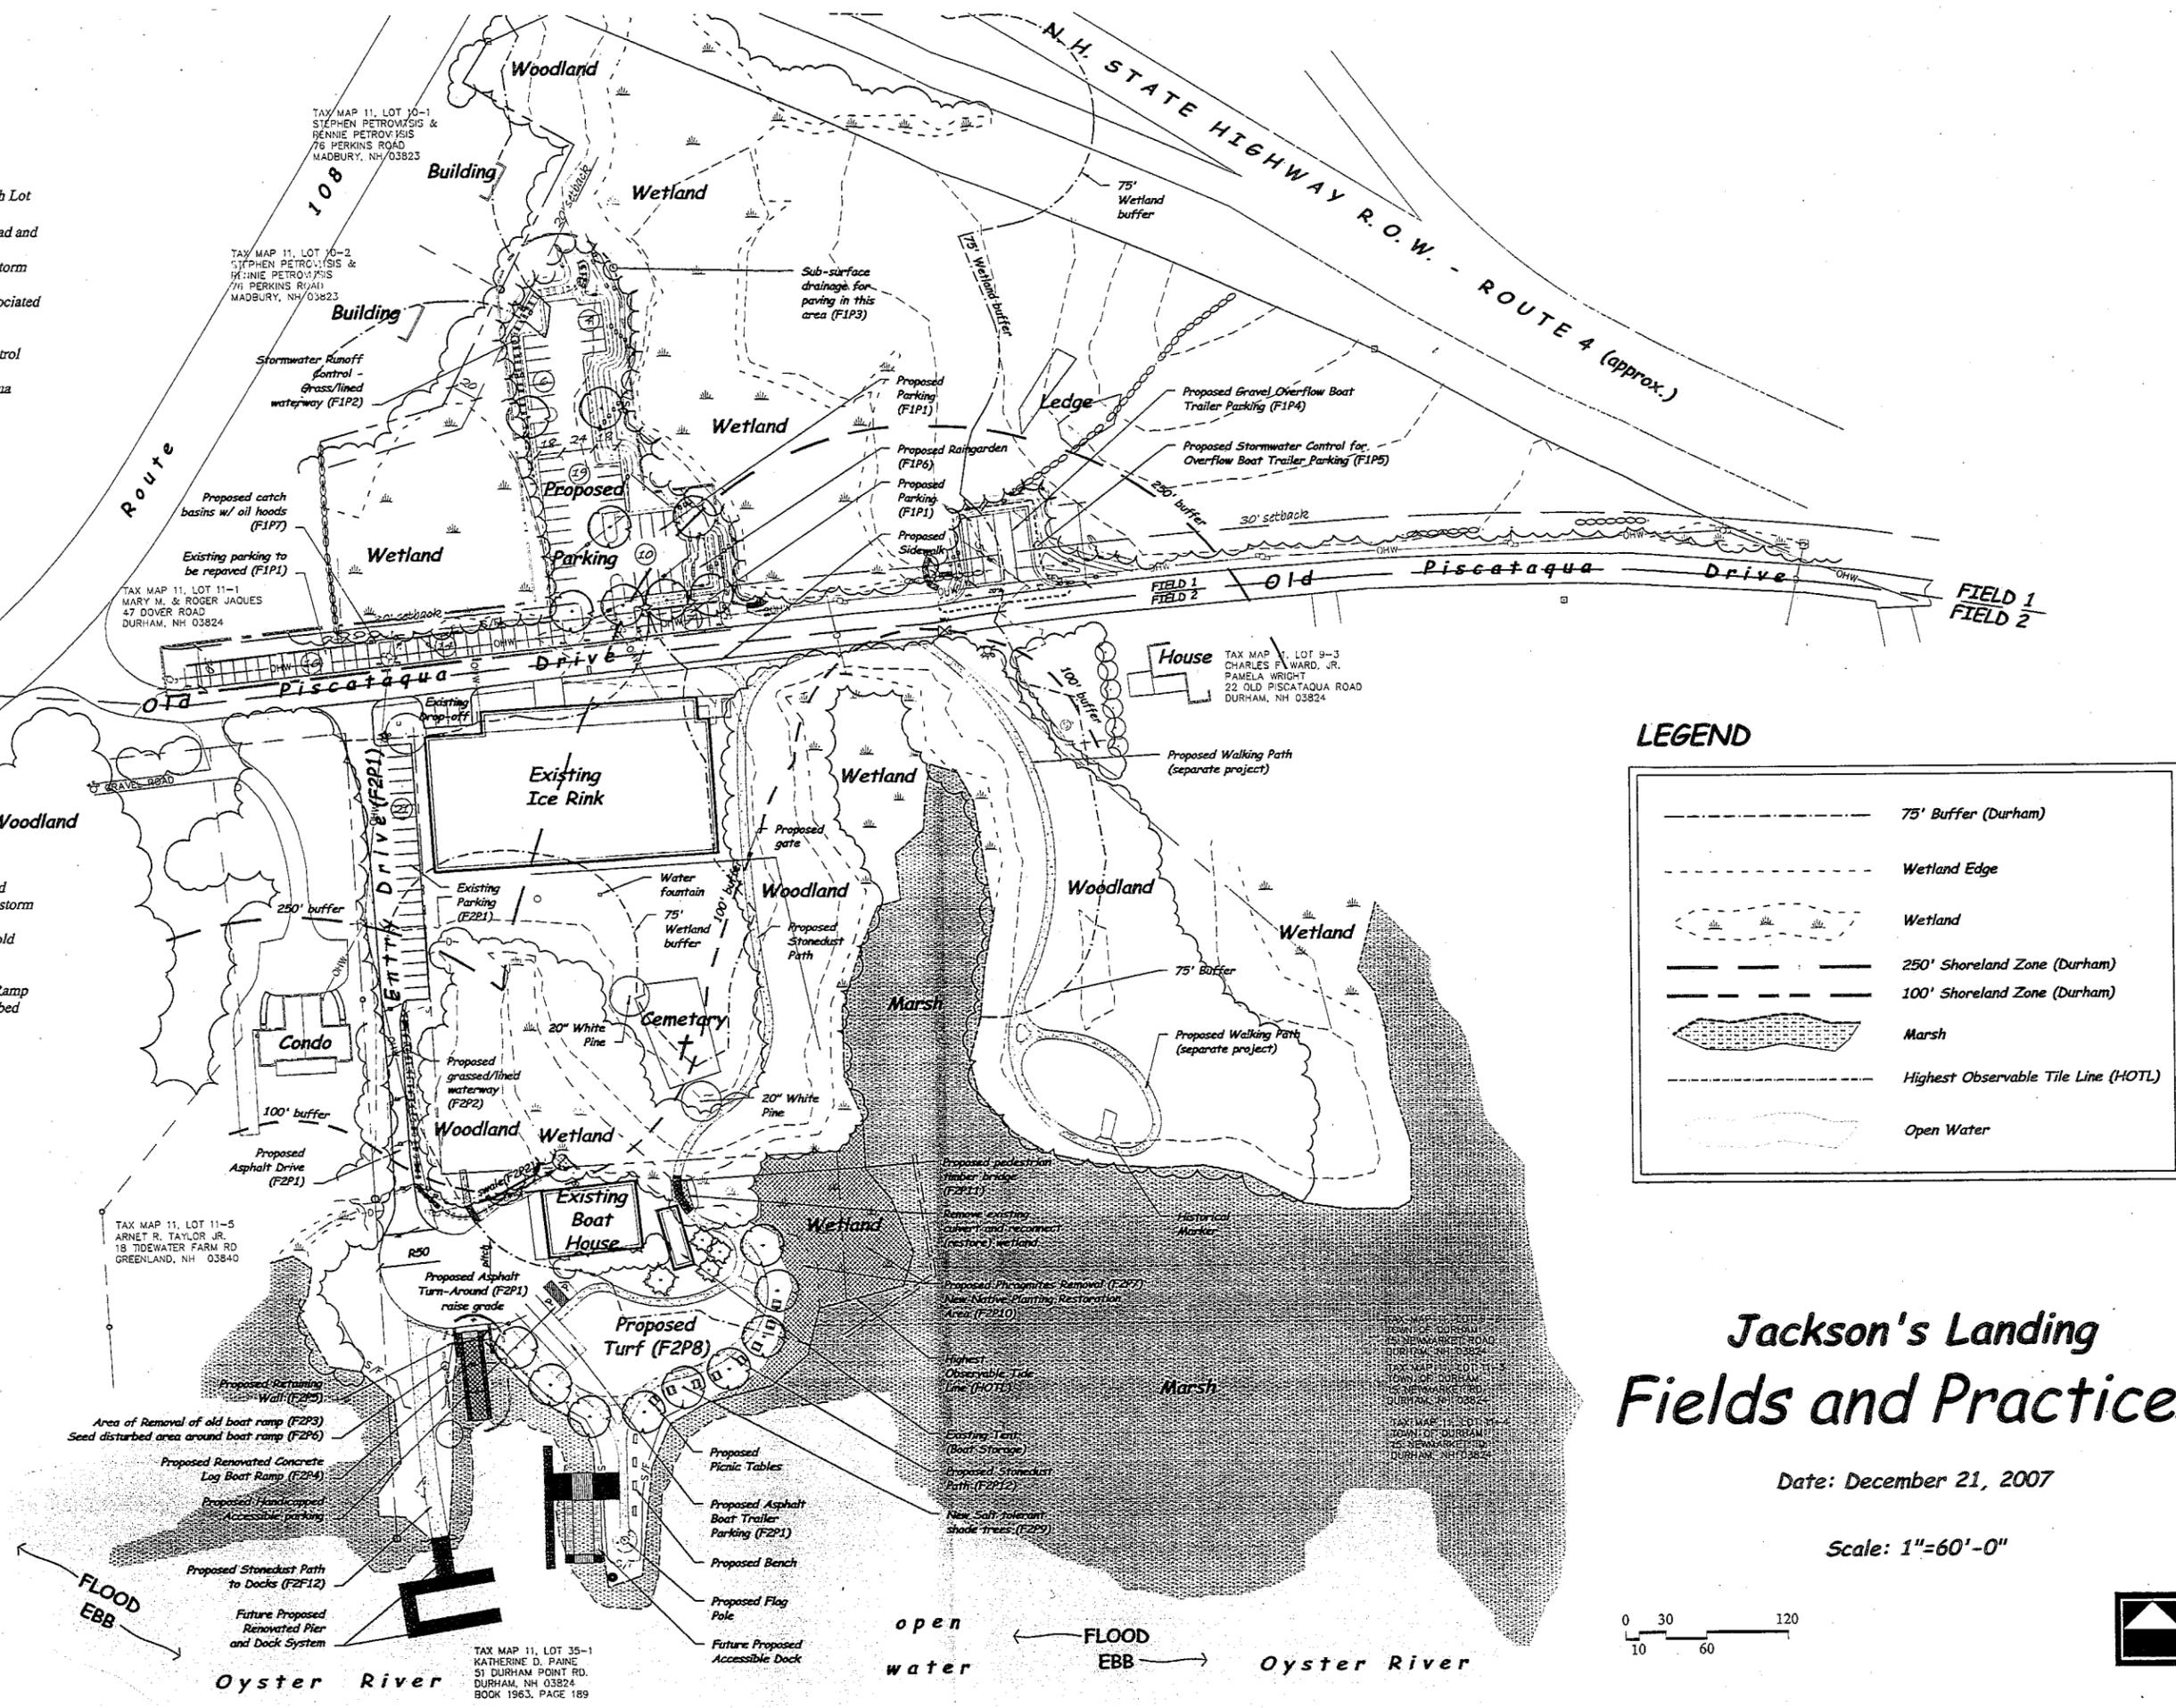


### LEGEND

	75' Buffer (Durham)
	Wetland Edge
	Wetland
	250' Shoreland Zone (Durham)
	100' Shoreland Zone (Durham)
	Marsh
	Highest Observable Tile Line (HOTL)
	Open Water

# Jackson's Landing Fields and Practices

Date: December 21, 2007

Scale: 1"=60'-0"

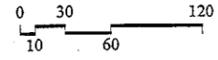

**WOODBURN & COMPANY**  
Landscape Architecture, LLC  
103 Kent Place  
Newmarket, NH 03857  
Tel: 603.659.5949  
Fax: 603.659.5959

TAX MAP 11, LOT 35-1  
KATHERINE D. PAINE  
51 DURHAM POINT RD.  
DURHAM, NH 03824  
BOOK 1963, PAGE 189

TAX MAP 11, LOT 11-5  
ARNET R. TAYLOR JR.  
18 TIDEWATER FARM RD  
GREENLAND, NH 03840

TAX MAP 11, LOT 9-3  
CHARLES F. WARD, JR.  
PAMELA WRIGHT  
22 OLD PISCATAQUA ROAD  
DURHAM, NH 03824

TAX MAP 11, LOT 10-2  
STEPHEN PETROWISIS &  
RENNIE PETROWISIS  
76 PERKINS ROAD  
MADBURY, NH 03823

TAX MAP 11, LOT 10-1  
STEPHEN PETROWISIS &  
RENNIE PETROWISIS  
76 PERKINS ROAD  
MADBURY, NH 03823

TAX MAP 11, LOT 11-1  
MARY M. & ROGER JAQUES  
47 DOVER ROAD  
DURHAM, NH 03824