

1982 APR 16 PM 1:07

Luna De Cury

REGISTER OF DEEDS
SINKAFORD COUNTY

EDITH M. PHAIA WORTHEN
(#40/173) A/B145





MORGAN
B-2

FOREST H. & ELIZABETH L.
PARADISE
1030/103

WIRE FENCE
STONE WALL
IRON PIPE
STEEL STAKE
IRON ROD
TOTAL AREA - 49.67 ACRES (THIS SHEET)
DEED REF. - 472/013
MAXIMUM ERROR OF CLOSURE OF 1 IN 10,000

PLAN OF LOTS C.D.E1 & E-2 NADA B. MORGAN LEE & DURHAM N.H.	
G. L. DAVIS & ASSOCIATES SURVEYING & ENGINEERING SPUR ROAD DOVER, NEW HAMPSHIRE	
SCALE 1 IN. = 100 FT.	
DATE BY M.V.H.	DATE MAR. 1982
CE. BY	FILE NO. 164-05B
GRAPHIC SCALE - 4 IN. ORIGINAL	

THE SUBDIVISION REGULATION REGULATIONS
OF THE TOWN OF LEE ARE PART OF THIS PLAT,
AND APPROVAL OF THIS PLAT IS CONTINGENT
ON COMPLETION OF ALL REQUIREMENTS OF
SAID SUBDIVISION REGULATIONS, EXCEPTING
ONLY, ANY VARIANCES OR MODIFICATIONS
MADE IN WRITING BY THE BOARD AND
ATTACHED HERETO.

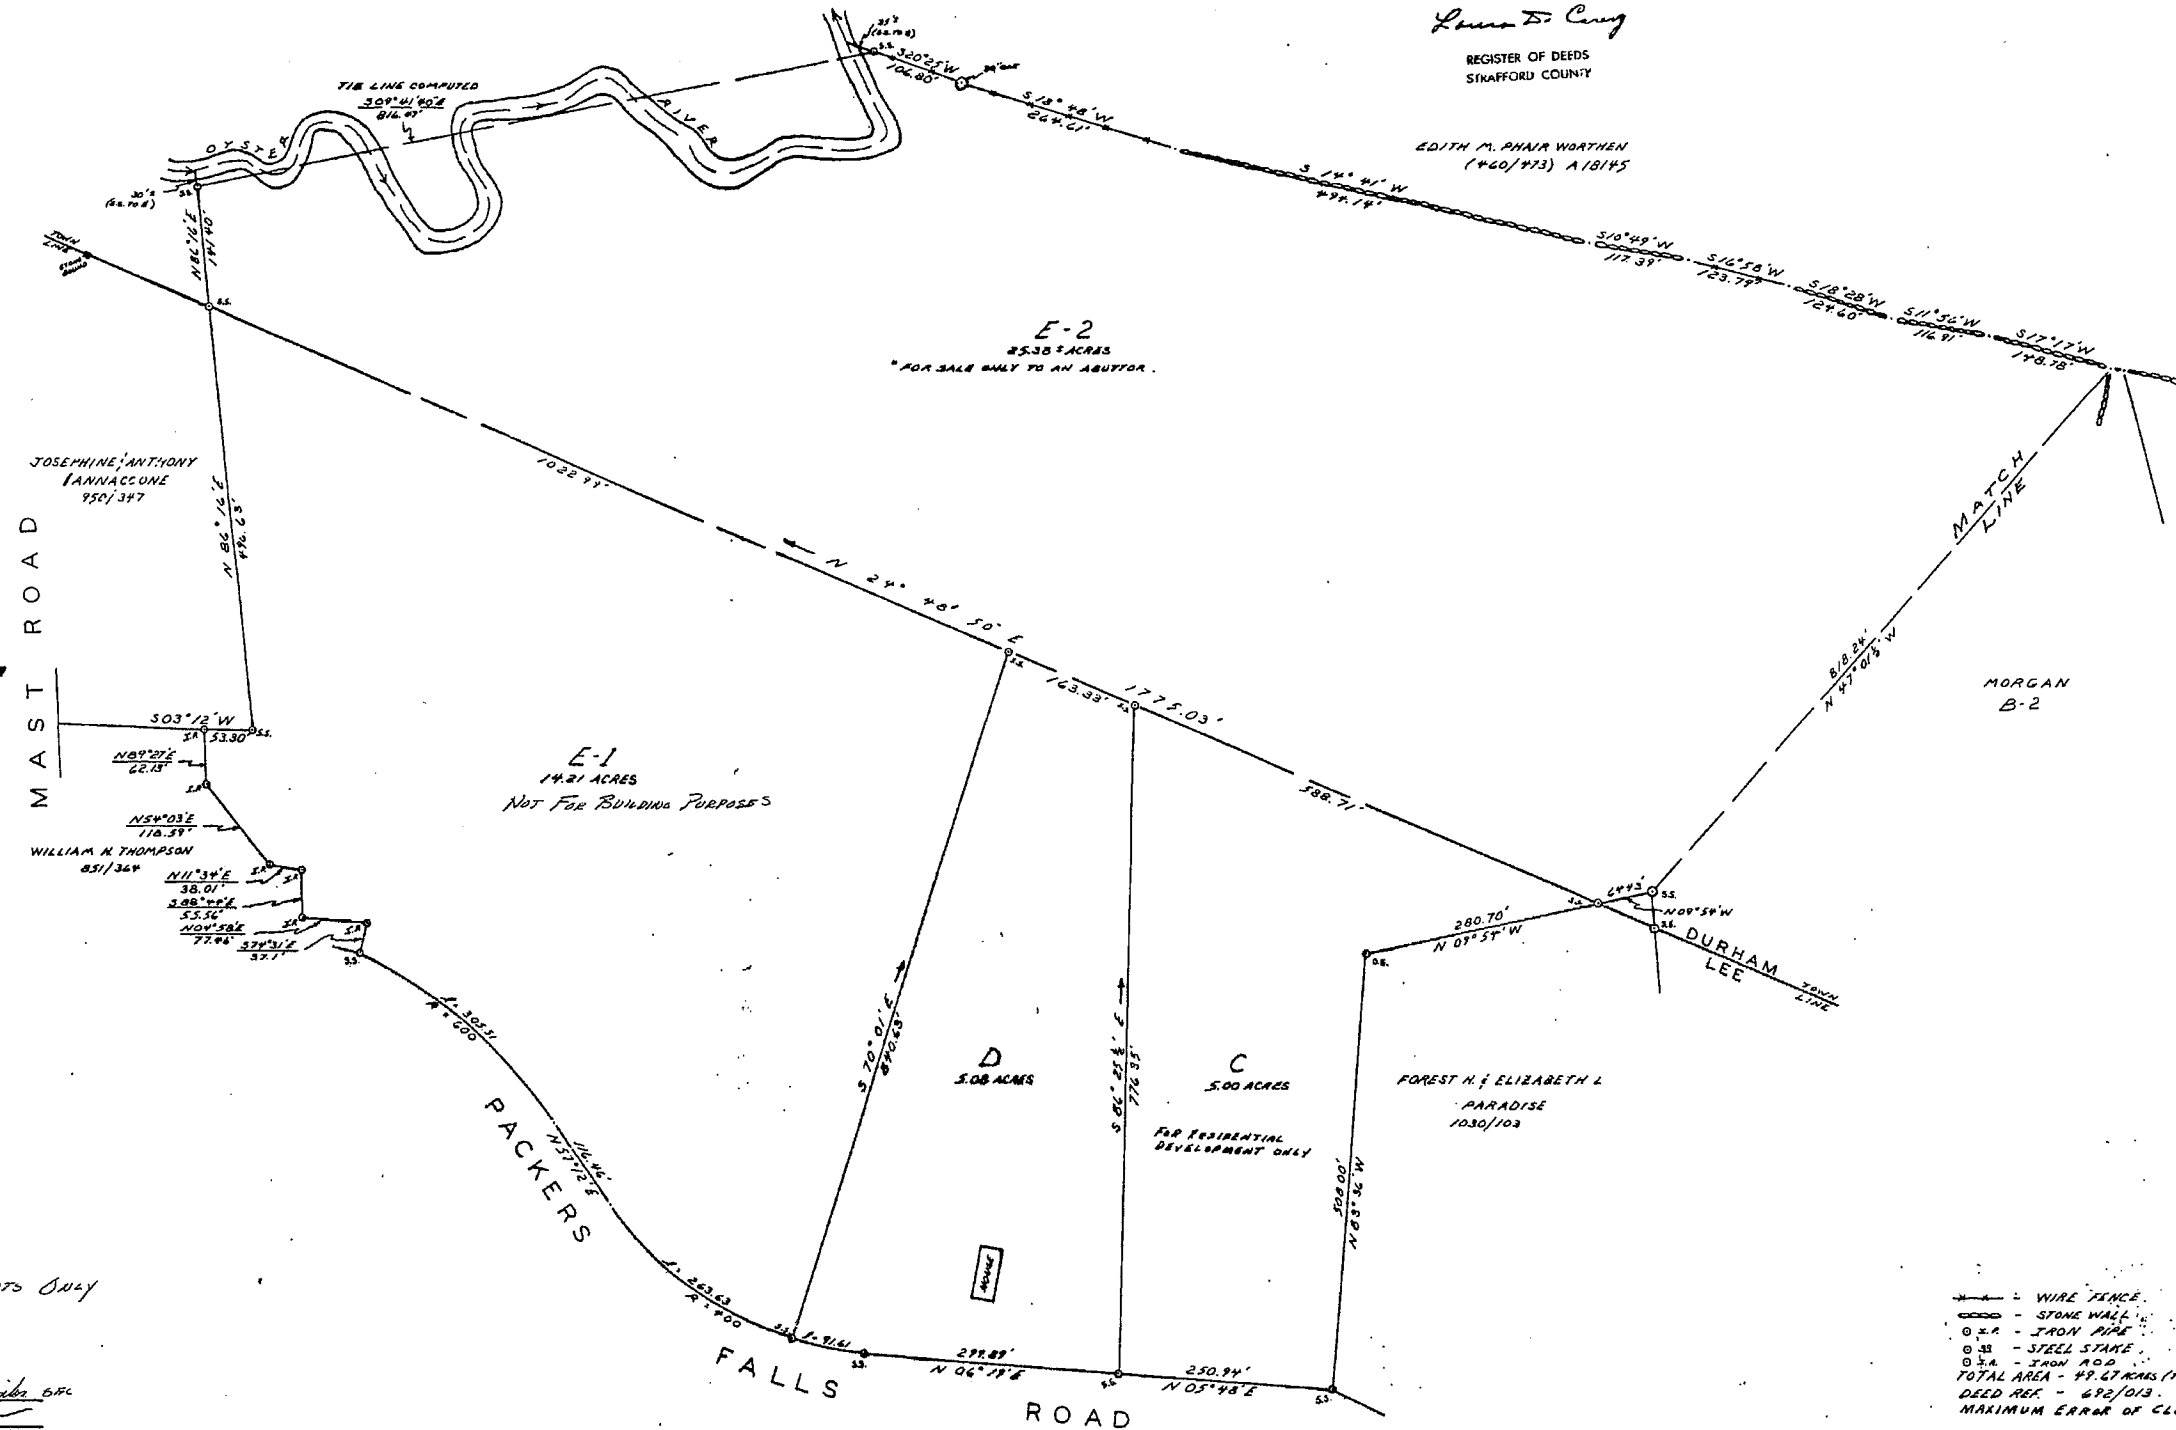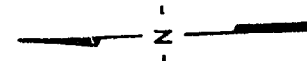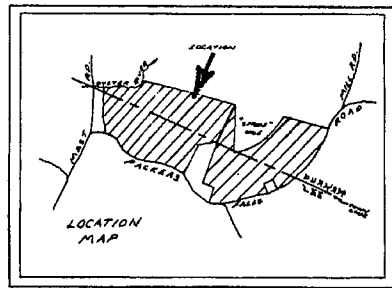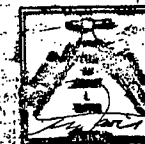

APPROVED LEE LOTS ONLY

LEE
PLANNING BOARD
DATE: 4/7/82
For E. Morgan BFL
Russell Valentin
Arthur C. Waller