


REMOVED BY GEORGE STRATFORD COUNTY

1972 APR - 2 AM 00:56

Sheet 11 of 13

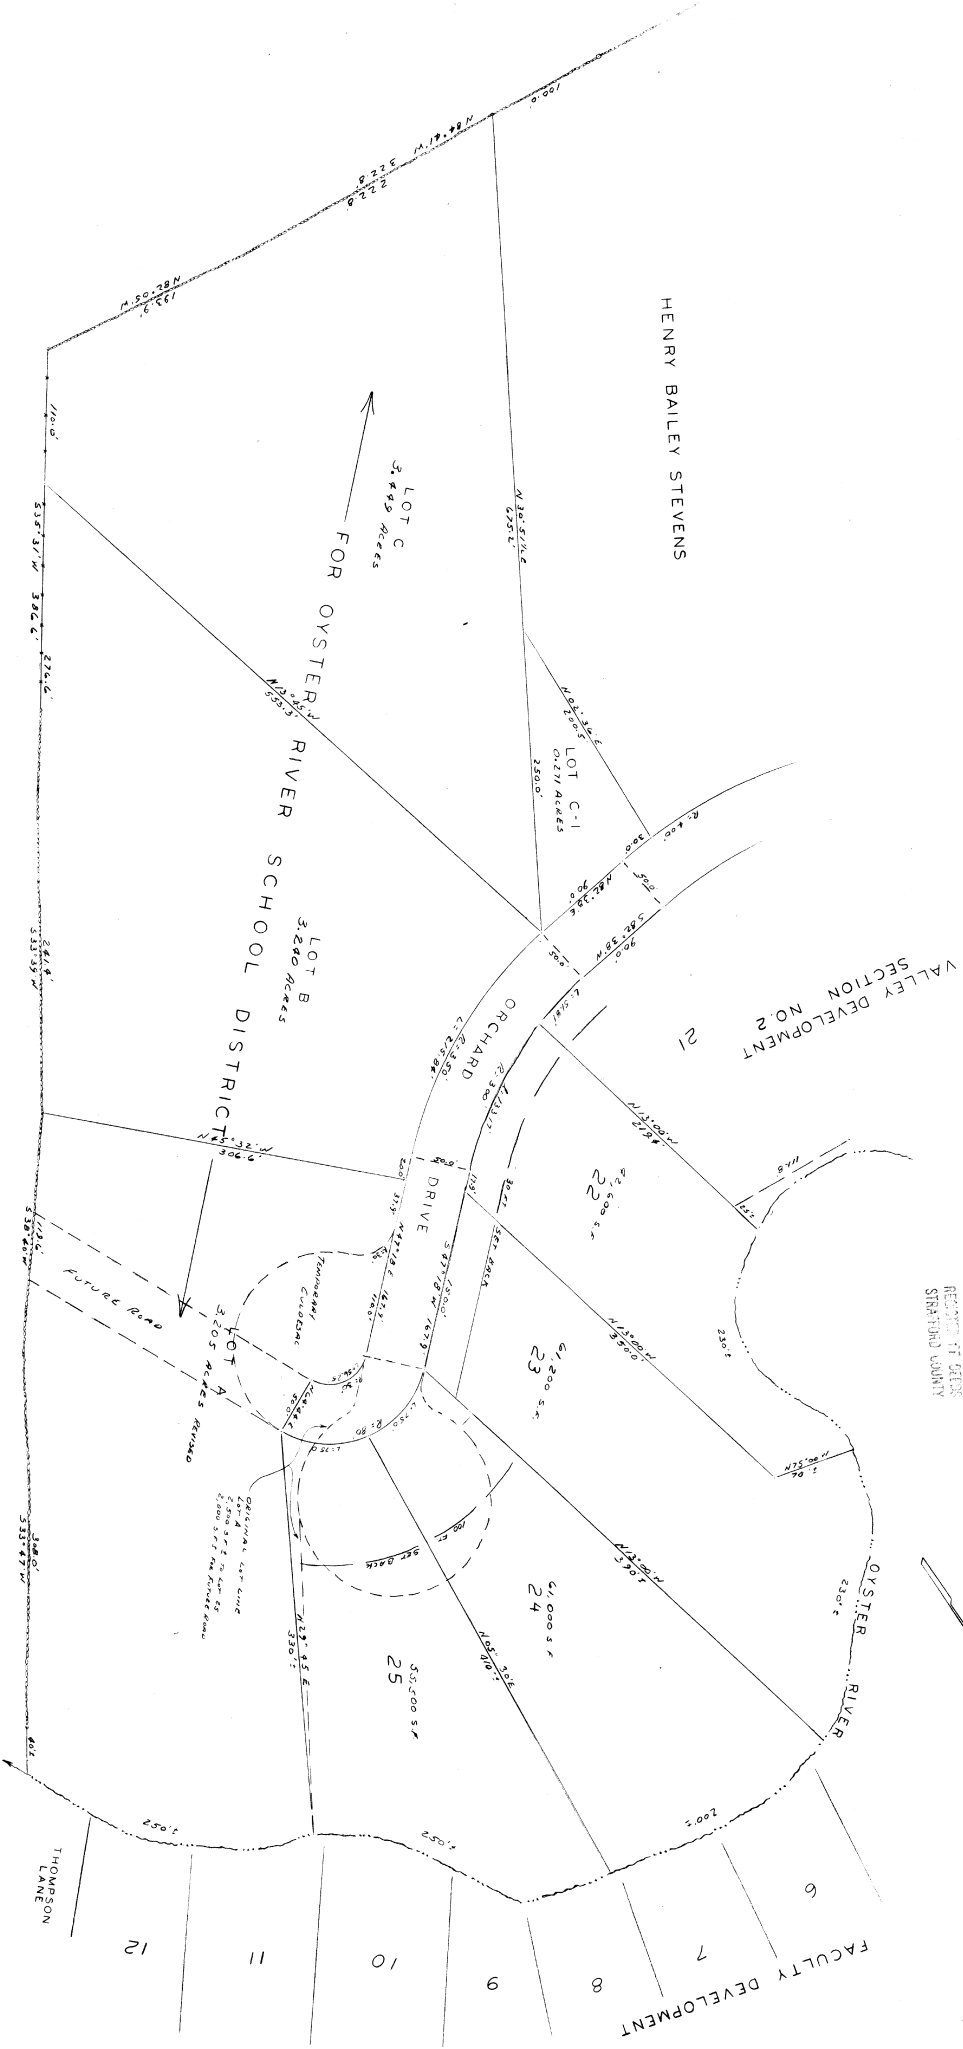

RAYMOND MAC DONALD

Approved for lots 22, 23, 24, 25 FOR RECORDING:  
 and 25 only, subject to positive Durham PLANNING BOARD  
 consent filed with this plan  
 and the minimum setback on lots  
 24 & 25.

Raymond Macdonald  
 Planning Board

**FINAL PLAN**  
**HENRY BAILEY STEVENS**  
**SECTION NO. 2**  
**VALLEY DEVELOPMENT**  
**DURHAM**  
**NEW HAMPSHIRE**

G. L. DAVIS & ASSOCIATES  
 CIVIL ENGINEERS  
 10072 W. HAMPDEN  
 DORSET, NEW HAMPSHIRE

Scale: 1" = 50'

DATE: JUNE 1972

10072 W. HAMPDEN DORSET, NH 03824