


Durham Plan #30

Pocket #1 Folder #1

1972 AUG -4 AM 8:35

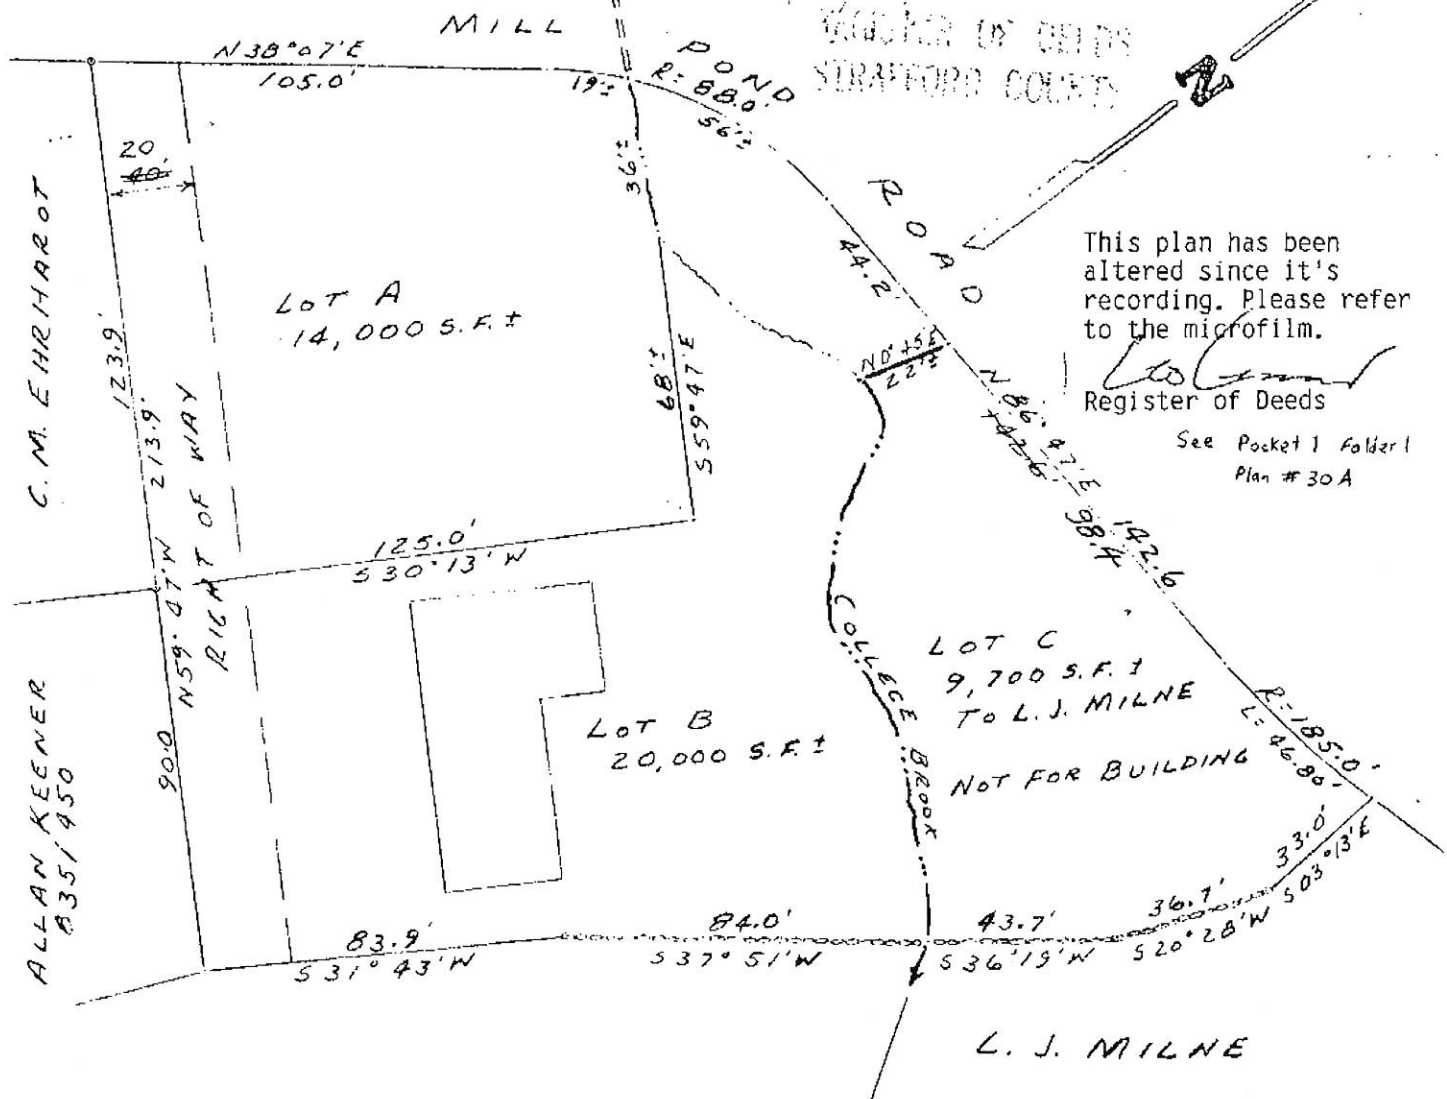

EDWARD R. TILLINGHAST  
839/494

*Rae Barron*  
*Walter Cheney*  
*Rebecca Bluffrost*  
*D.C. Gerhard*

THIS MAP FOR PLANNING BOARD APPROVAL AND FOR RECORDING.

Approved 7/19/72

PLAN OF LOTS FOR WALTER W CHENEY MILL POND ROAD DURHAM NEW HAMPSHIRE	
	<b>G. L. DAVIS &amp; ASSOCIATES</b> CIVIL ENGINEERS 15 FISHER STREET DOVER, NEW HAMPSHIRE
	SCALE   IN. = 40 FT. DR. BY RWM   DATE JUNE 1972 CK. BY   FILE No. 96-08B

